


**COPYRIGHT:**  
The design and details shown on this drawing are applicable to their project only and may not be reproduced in whole or in part or be used for any other project or purpose without the written permission of Limerick City and County Council with whom copyright resides.

**DO NOT SCALE** from this drawing. Use figured dimensions. Contractor to check all dimensions on site prior to commencement of works. Any discrepancies are to be referred to the ARCHITECT.

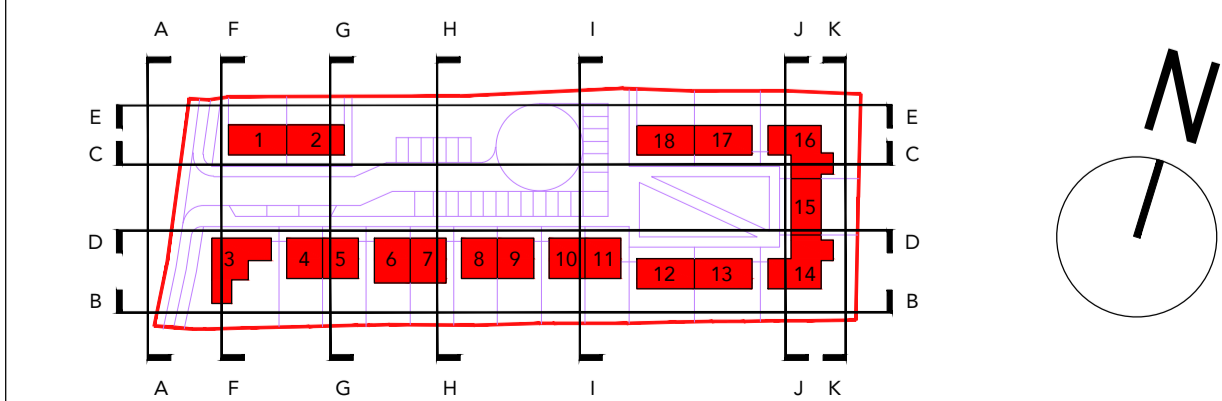

**MATERIALS LEGEND:**

- RENDER FINISH
- BRICK FINISH
- TILE / SLATE ROOF FINISH WITH ALUMINIUM / PVC ROUNDPIPE RAINWATER GOODS
- BUILT IN CONCRETE PLANTER AND/OR SEAT

**REVISIONS**

DATE	REV.	BY	CH.	DESCRIPTION

**Limerick City & County Council**  
Design & Delivery Services  
Merchants Quay  
Limerick

PROJECT: BROADFORD HOUSING BROADFORD, COUNTY LIMERICK  
STAGE: PART 8 PLANNING APPLICATION

DATE: MAY 2021  
SCALE: 1:100 @ A1  
DRAWN: BR  
CHECKED: -  
JOB No: 17059

DRAWING TITLE: SITE SECTIONAL ELEVATIONS F-K

DRAWING No: 17059-101  
SHEET SIZE: A1  
REVISION: -