




- NOTES**
1. THIS DRAWING IS TO BE READ IN CONJUNCTION WITH THE SPECIFICATIONS AND ALL RELEVANT ARCHITECTS AND SERVICES ENGINEERS DRAWINGS.
  2. DO NOT SCALE. USE FIGURED DIMENSIONS ONLY.
  3. DRAWINGS SHALL BE CHECKED BY CONTRACTOR AND ANY DISCREPANCIES (DIMENSIONS) SHALL BE BROUGHT TO THE ATTENTION OF THE ENGINEER BEFORE WORK IS COMMENCED.
  4. ATTENUATION TANK SHALL PROVIDE THE DESIGNATED STORAGE VOLUME AND SHALL BE A SEALED SYSTEM. THE ATTENUATION TANK SYSTEM SHALL HAVE NSAI AGREEMENT CERTIFICATION OR EQUIVALENT. THE ATTENUATION TANK SHALL BE DESIGNED FOR THE SITE-SPECIFIC CONDITIONS, INSTALLED, TESTED AND CERTIFIED BY THE APPROVED SUPPLIER. THE CERTIFICATION SHALL BE PROVIDED TO LIMERICK CITY & COUNTY COUNCIL UPON COMPLETION OF THE DEVELOPMENT.

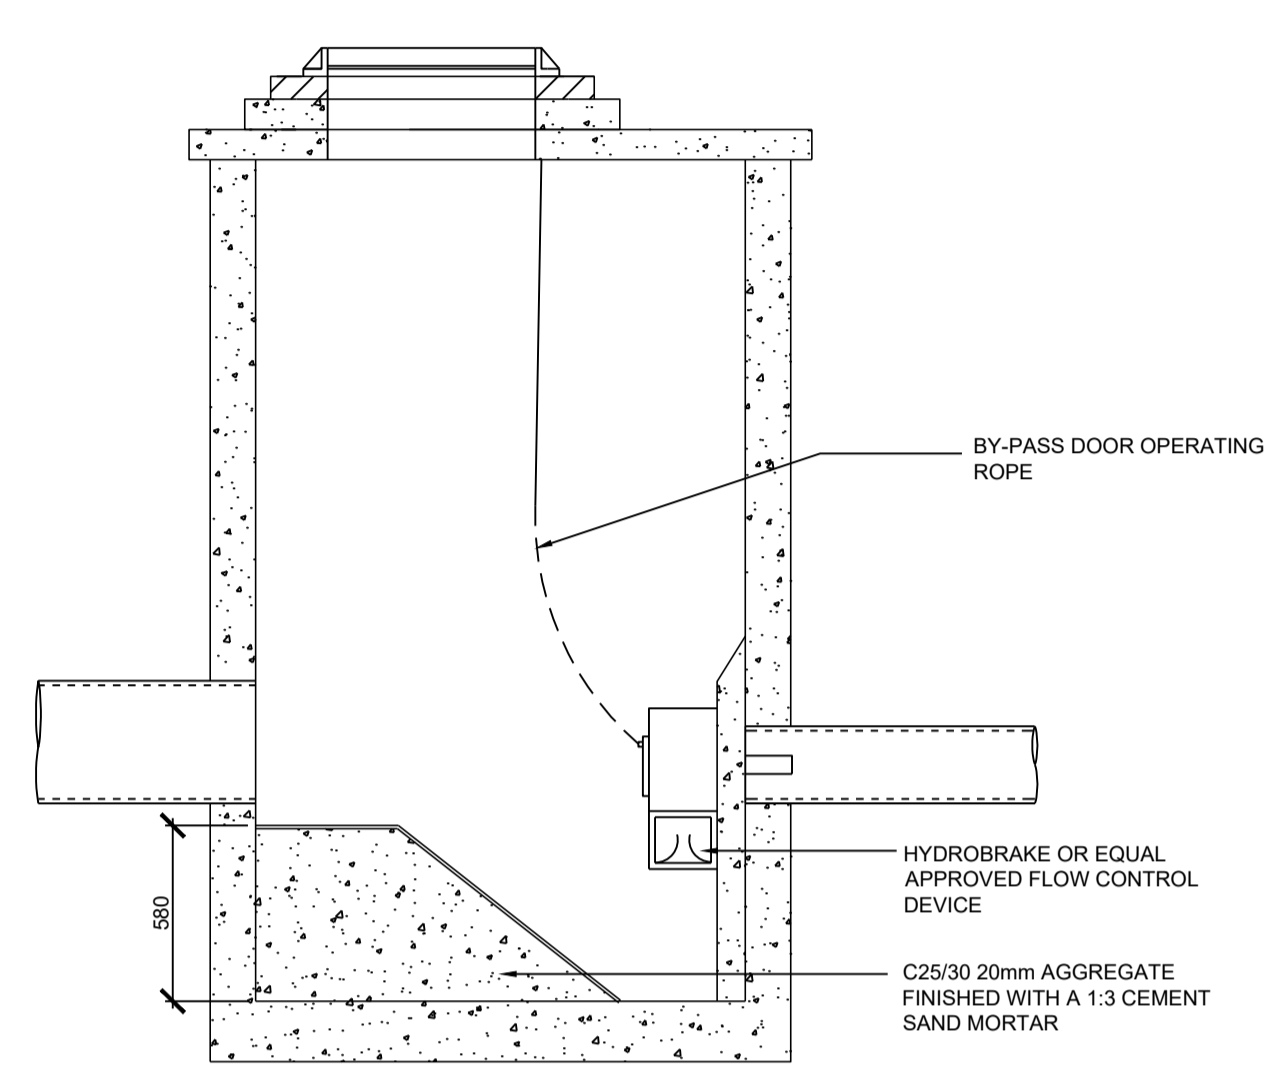


SECTION THROUGH TYPICAL FLOW CONTROL MANHOLE  
 SCALE 1:25

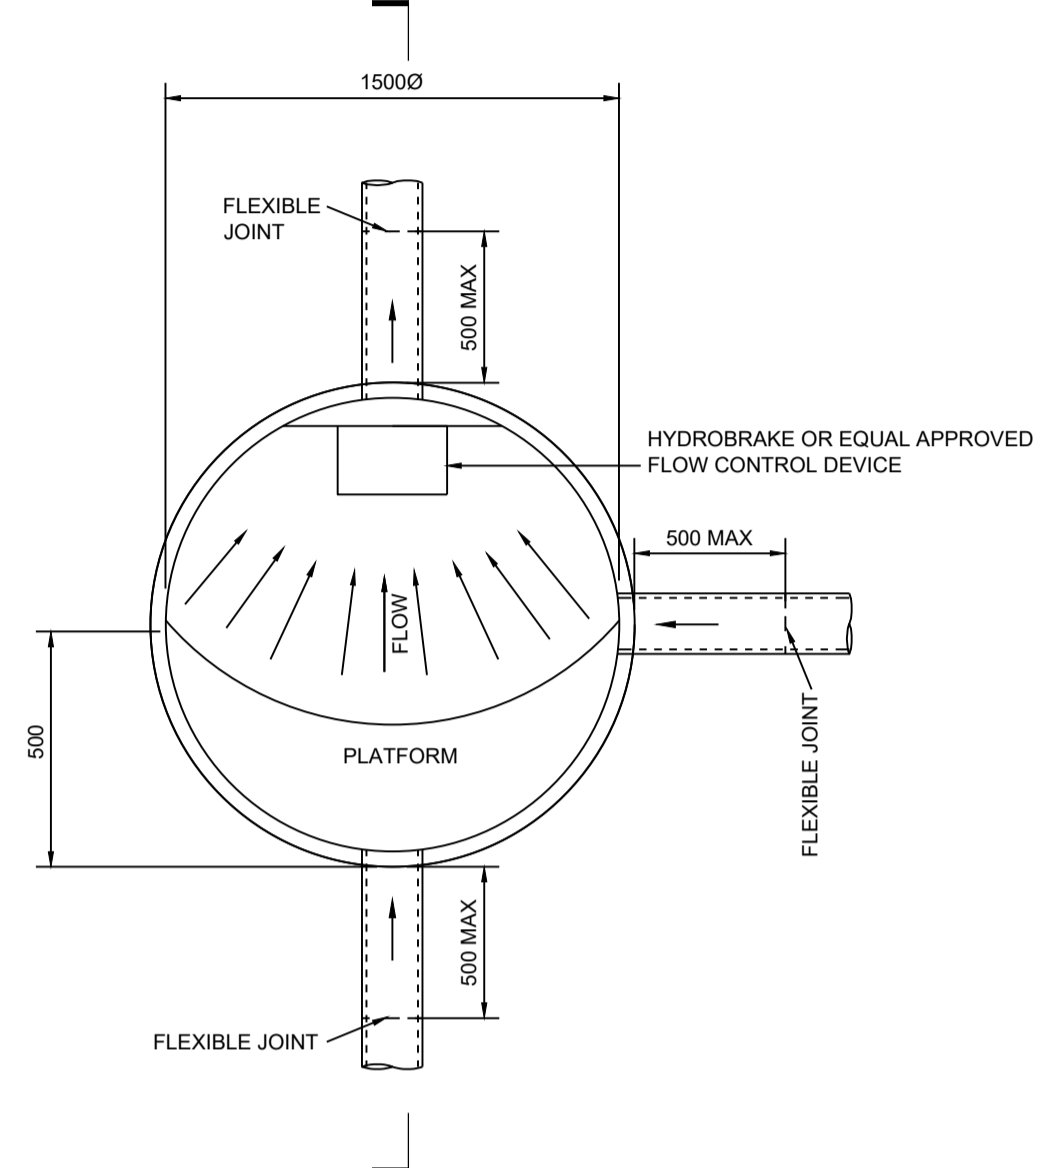

PLAN OF TYPICAL FLOW CONTROL MANHOLE  
 SCALE 1:25

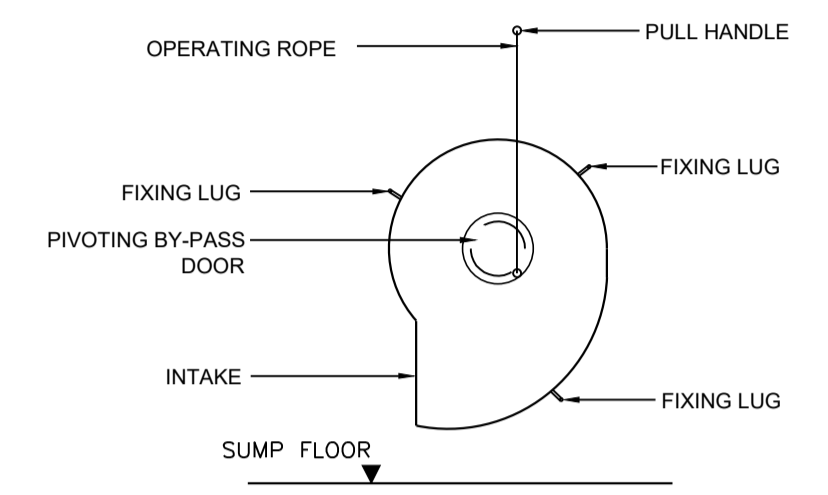

FRONT VIEW OF FLOW CONTROL SHOWING CORRECT ORIENTATION  
 SCALE 1:25

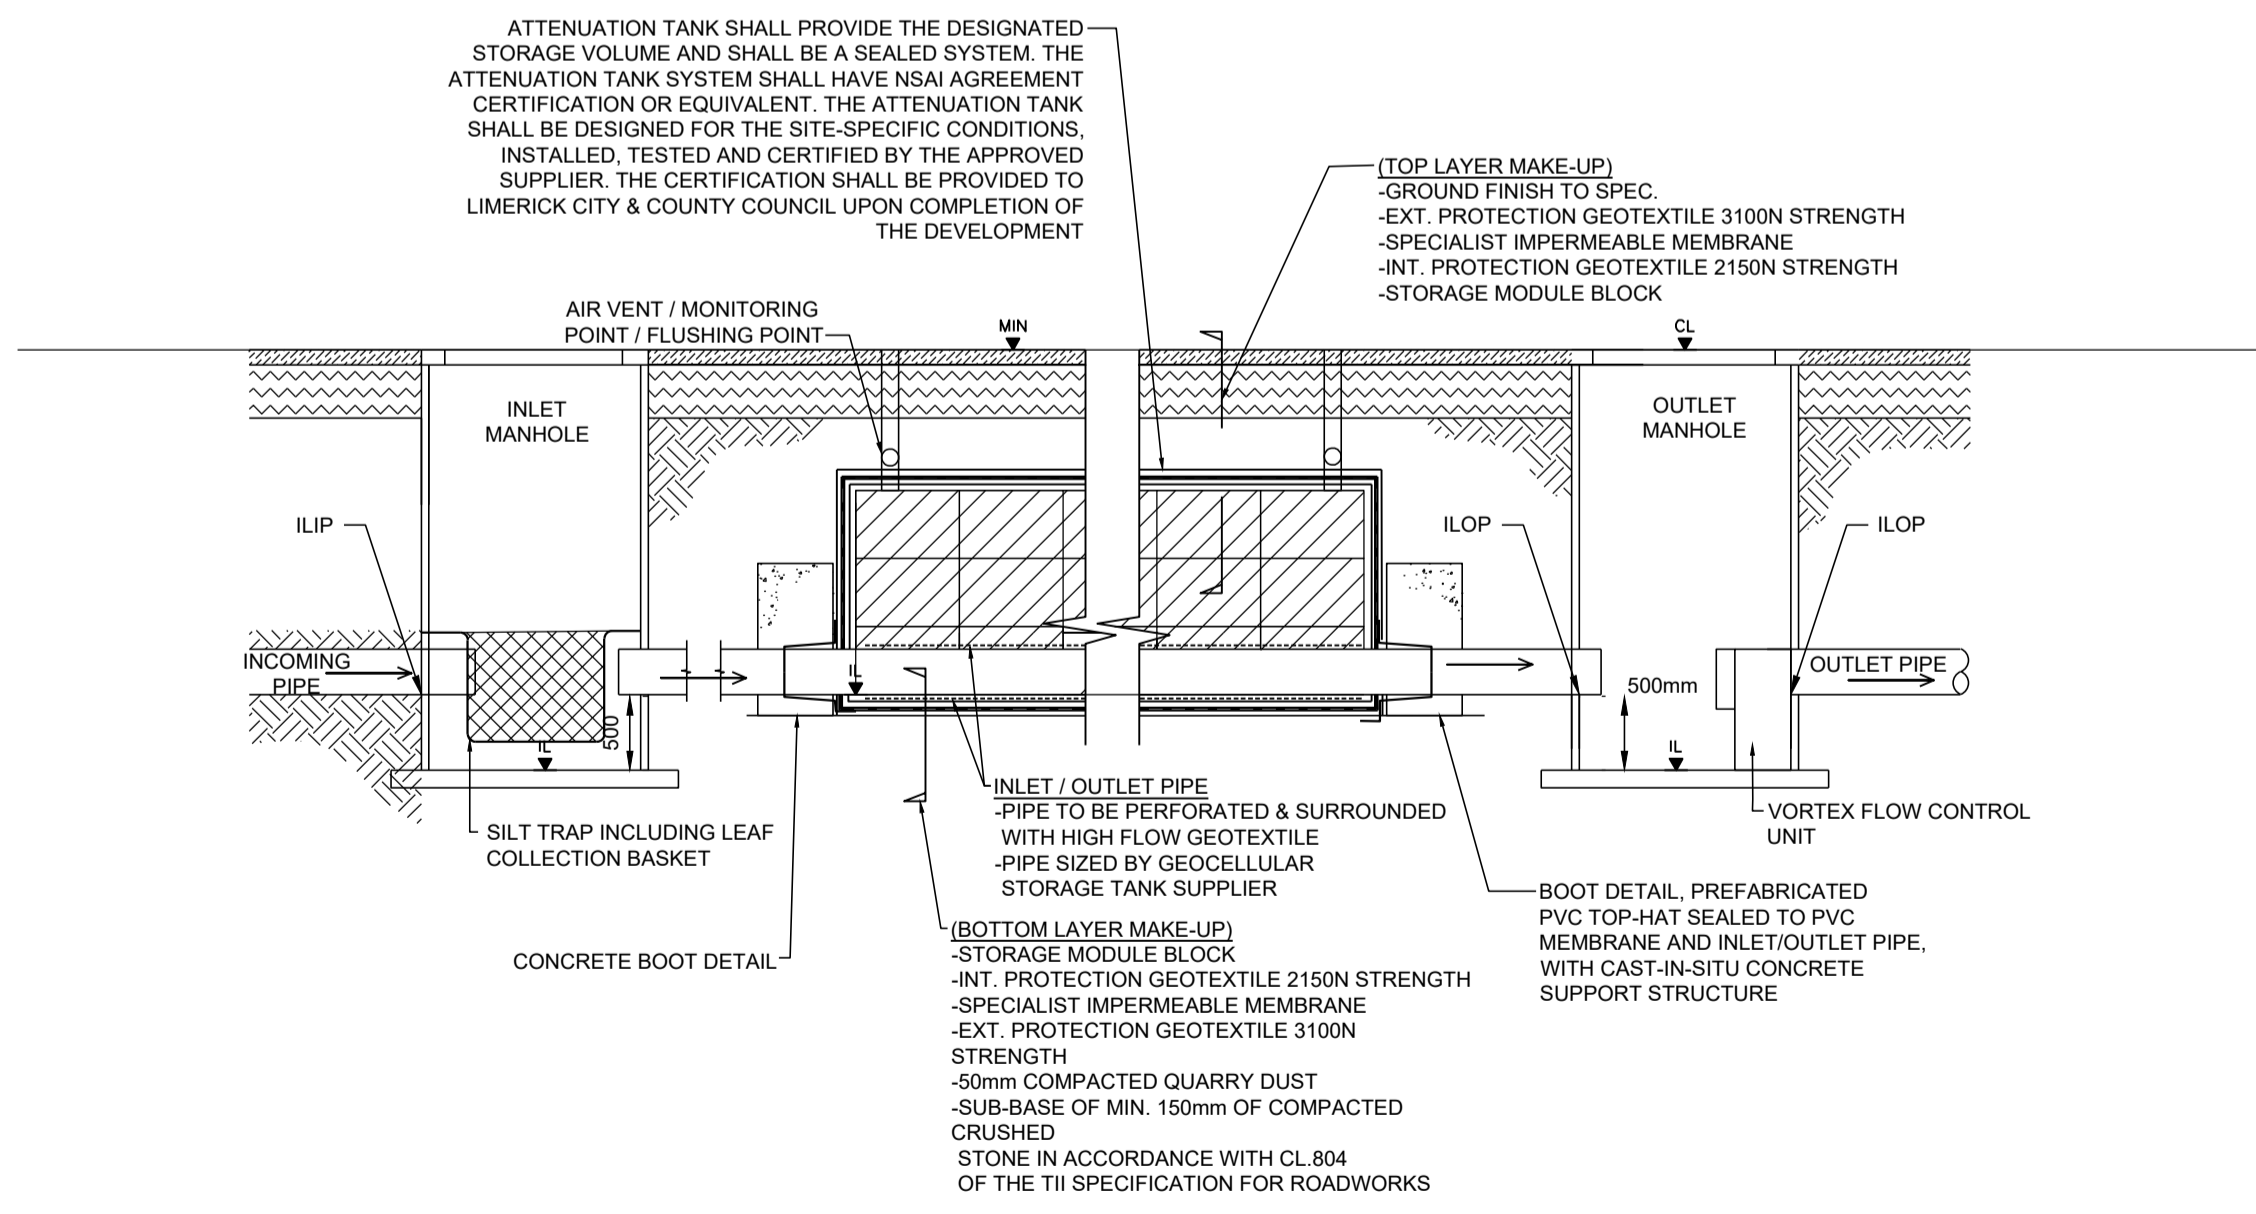

TYPICAL ATTENUATION TANK CROSS SECTION  
 SCALE 1:50

REV	DATE	DESCRIPTION	DRN	DES	CHK	APP

CLIENT: **Comhairle Cathrach & Contae Luimnigh**  
**Limerick City & County Council**

ARCHITECT: **FEWER HARRINGTON & PARTNERS**  
 STUDIO 14, THE ATRIUM, MARITANA GATE, CANADA STREET, WATERFORD

**GARLAND**  
 DUBLIN LIMERICK WATERFORD INTERNATIONAL  
 T: +353 1 4964322 T: +353 61 319708 T: +353 51 876511 T: +353 61 319708  
 E: info@garlandconsultancy.com W: www.garlandconsultancy.com

PROJECT: **RESIDENTIAL DEVELOPMENT AT SPEAKER CORNER, LIMERICK**

TITLE: **STORMWATER TYPICAL DETAILS**

STATUS: <b>S4</b>	PURPOSE OF ISSUE: <b>PLANNING APPLICATION</b>
DRAWN: PC	DES. BY: PC
CHK. BY: BL	APP. BY: BL
GARLAND No: <b>W0622</b>	DATE: 30/04/2021
DRG. No: <b>W0622-GAR-XX-DR-C-0011</b>	A1 SCALE: AS SHOWN
REV.	REV.
	P01