

COPYRIGHT:
The design and details shown on this drawing are applicable to their project only and may not be reproduced in whole or in part or be used for any other project or purpose without the written permission of Limerick City and County Council with whom copyright resides.

DO NOT SCALE from this drawing. Use figured dimensions. Contractor to check all dimensions on site prior to commencement of works. Any discrepancies are to be referred to the ARCHITECT.

ROADS LEGEND



- TYPE 1 PAVEMENT - PROPOSED ROAD
- TYPE 2 PAVEMENT - PROPOSED PERMEABLE PARKING
- TYPE 3 PAVEMENT - PROPOSED CONCRETE FOOTPATH TO TII DETAIL CC-SCD-01105
- PROPOSED INSITU KERBS AS PER TII CC-SCD-01102



©ORDNANCE SURVEY IRELAND/GOVT. OF IRELAND 2021/OSL_NMA_141

REVISIONS

NO.	DATE	BY	CHECKED	DESCRIPTION
210622	A	KOB	CL	LAYOUT UPDATED WITH PARKING ARRANGEMENT

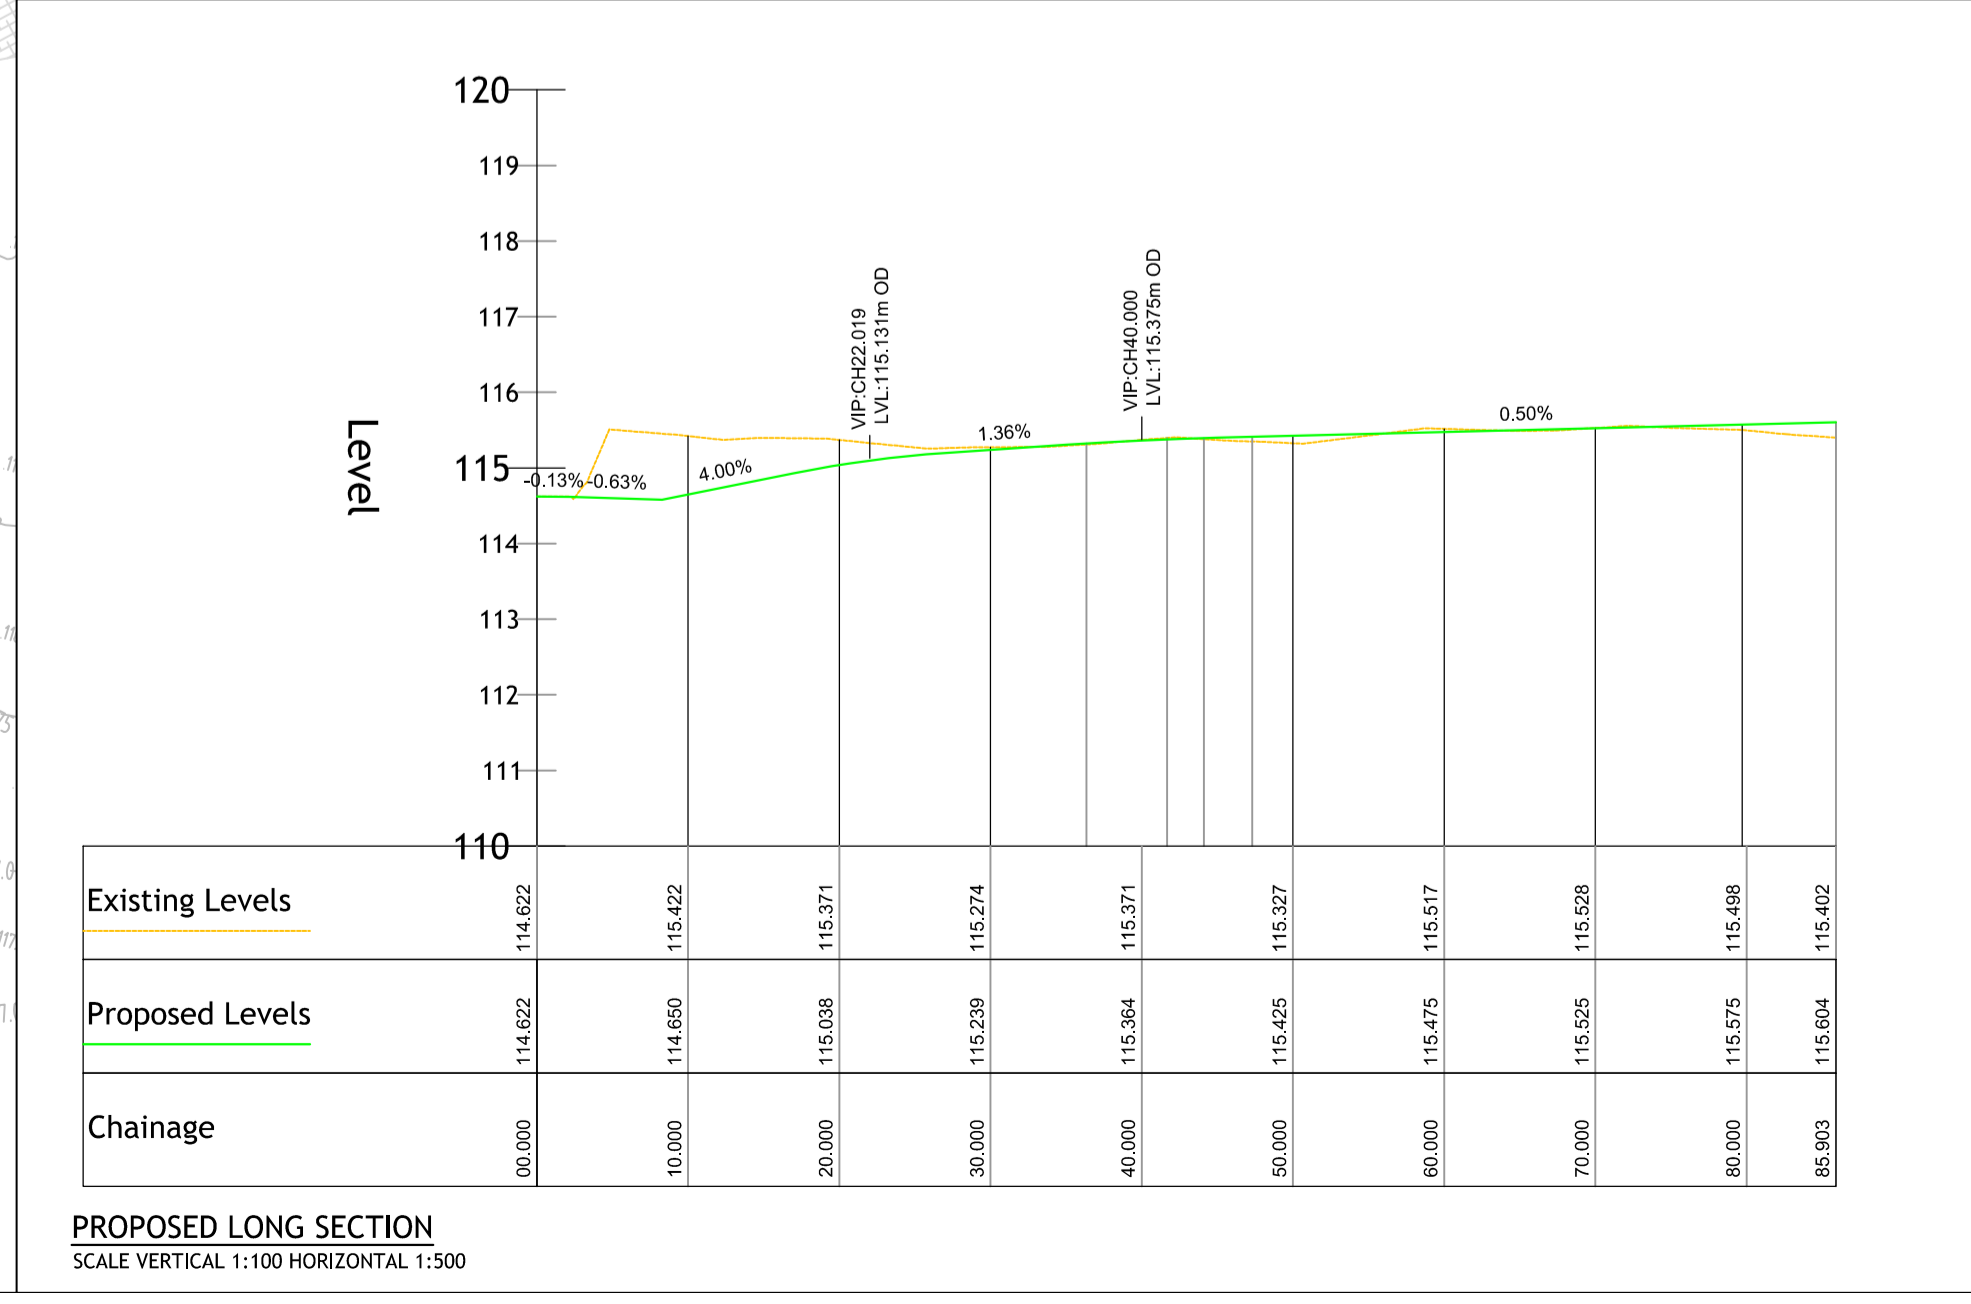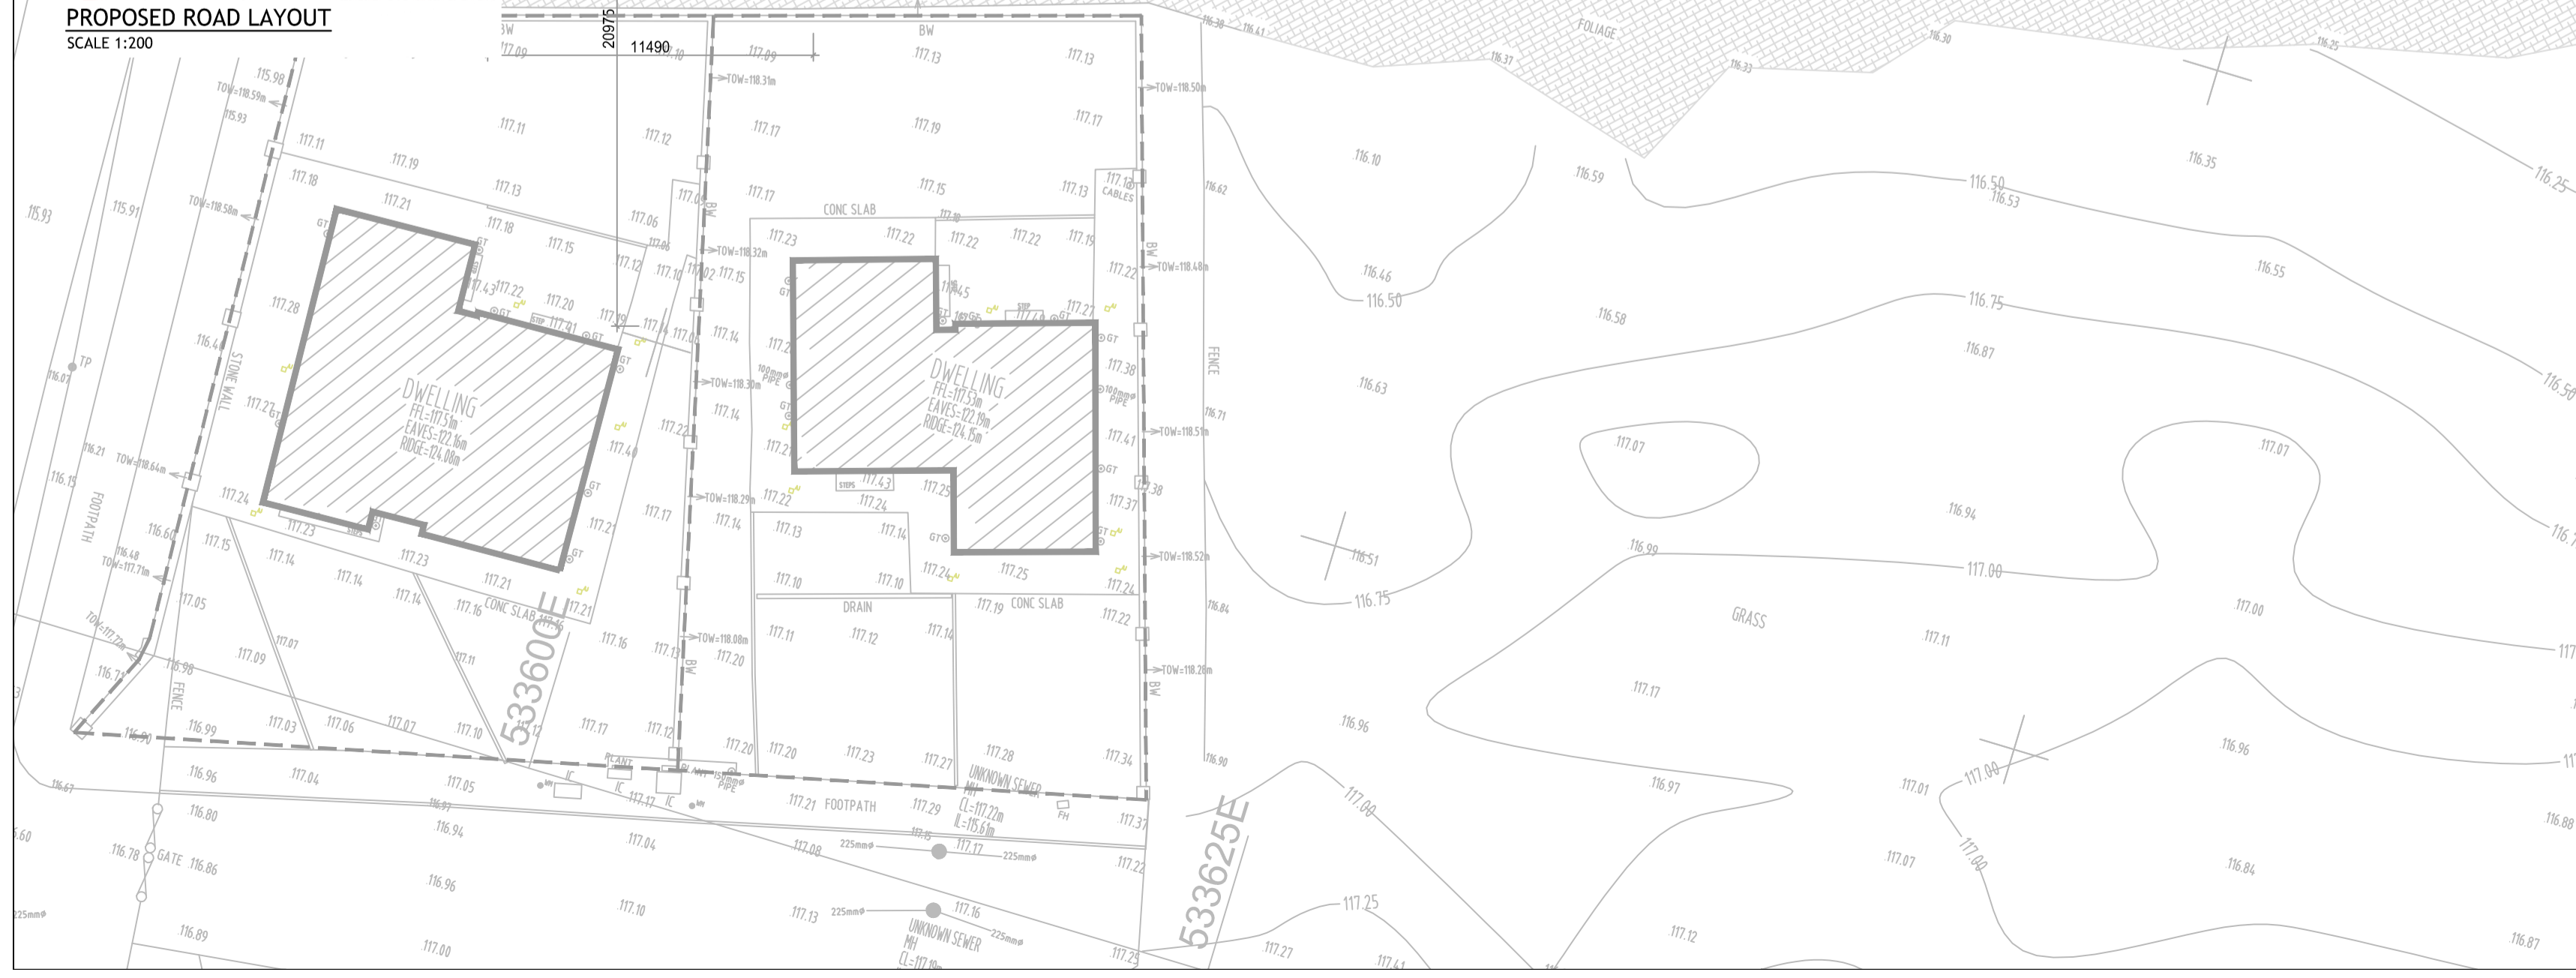

PROJECT:
BROADFORD HOUSING
BROADFORD, COUNTY LIMERICK

STAGE:
PRELIMINARY

DRAWING TITLE:
PROPOSED ROAD LAYOUT AND LEVELS

DATE: 2021-06-22	DRAWING NO: 601
SCALE: -	DRAWN: KOBrien
CHECKED: -	SHEET SIZE: A1
JOB NO: -	REVISION: A
FILE NAME: 17059 601 Roads Layout	