



ESB DETAILS

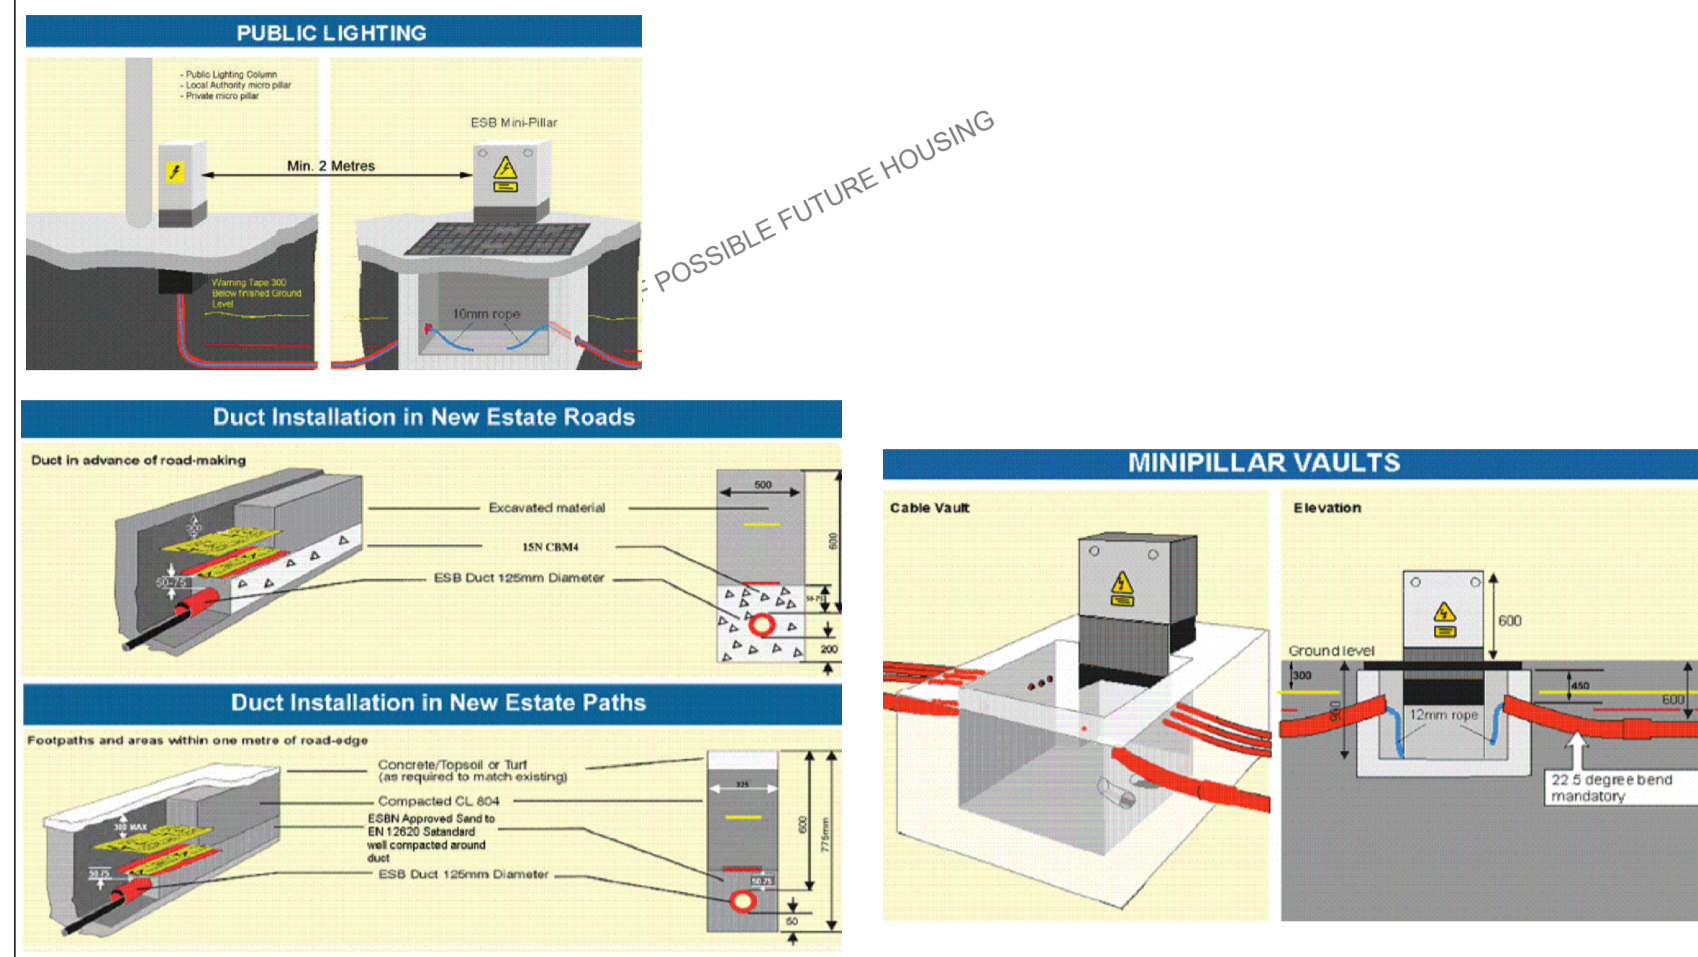

TYPE A

MANUFACTURER	MICRO PLUS	MPG-1A	
INSTALLATION TYPE	POLE MOUNTED	DIMENSIONS	595X273X155
CONSTRUCTION	DIE CAST ALUMINIUM	BALLAST TYPE	LED
COLOUR / RAL NO.	TBD	DIMMING	NO
REFLECTOR / LOUVRE	THERMOPLASTIC	EMERGENCY	NO
LAMP SOURCE	20 - 60W	LIGHT DISTRIBUTION	SYMMETRICAL
NO. OF LAMPS	1	INGRESS PROTECTION	IP66

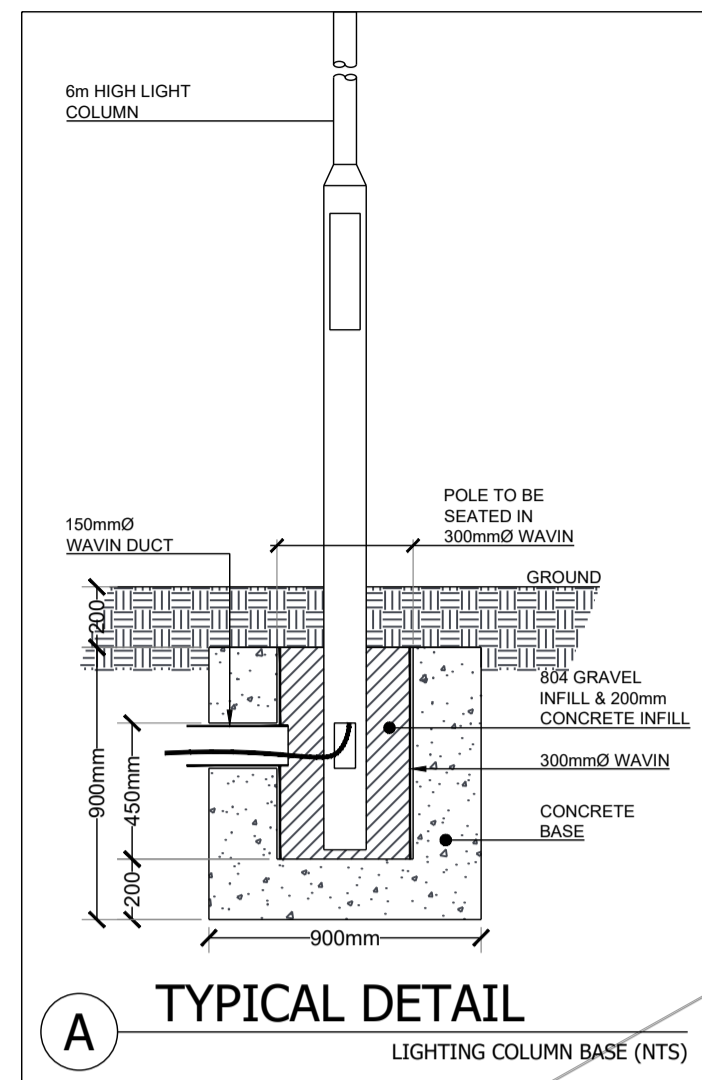


Copyright ©
No part of this document may be re-produced or transmitted in any form or stored in any retrieval system of any nature without the written permission of the consultant as copyright holder except as agreed for use on the project for which the document was originally written.

General notes:
This drawing to be read in conjunction with all relevant architectural drawings and specifications.
This drawing to be read in conjunction with all relevant structural drawings and specifications.
This drawing to be read in conjunction with all relevant mechanical and electrical drawings and specifications.
All dimensions in millimeters, do not scale from this drawing, only use figured dimensions only.
Contractor must verify all dimensions on site prior to installation of services and production of working drawings.

Notes:

- The electrical installation shall be in accordance with IS10101.
- All wiring to street lighting to be 6.0mm² in ducting
- The contractor shall ensure that the earthing system complies with ETCI regulations for flood lighting systems
- All mini pillar vaults by main contractor
- Mini pillar vaults installation shall be in full accordance with ESB guidelines
- Drawchambers removed as per client request.
- Refer to detail A for typical lighting column detail

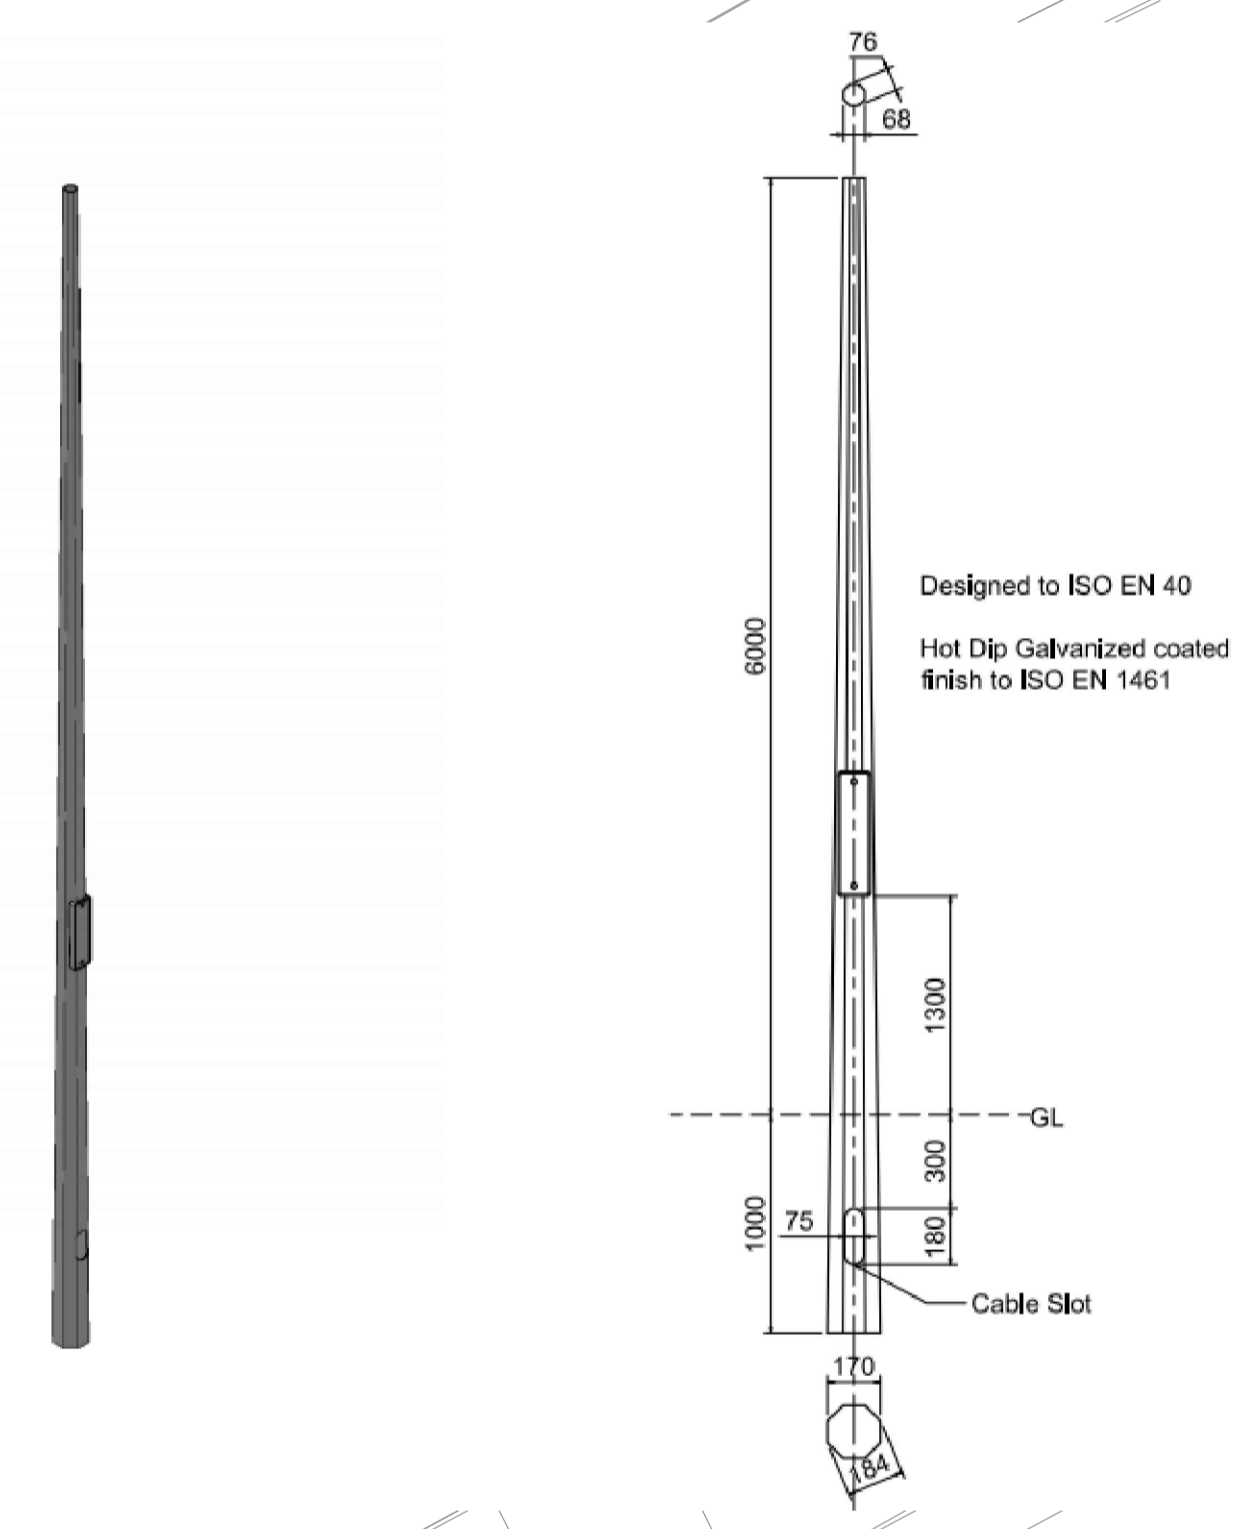

T1	Issued for Planning	15/11/21
Rev	Description	Date

MOLONEYFOX CONSULTING ENGINEERS
46 O'Connell Street, Limerick, T: 015177841
E: info@moloneyfoxconsulting.ie | www.moloneyfoxconsulting.ie

Client: LIMERICK CITY & CO. COUNCIL
MERCHANTS QUAY LIMERICK

Architect: LIMERICK CITY & CO. COUNCIL
HOUSING DEPARTMENT
MERCHANTS QUAY LIMERICK

Project: RADHARC CILLÍN
KILFINANE
CO. LIMERICK

Drawing: ELECTRICAL INSTALLATION
PUBLIC LIGHTING

Proj Ref | 21.2149 | Drg Ref | ES.04 | Scale | 1:100 A1

Drawn | BH | Checked | JM | Approved | MF

Drawing Status:

Preliminary	<input type="checkbox"/>	For Approval	<input type="checkbox"/>	Tender Issue	<input type="checkbox"/>
For Information	<input type="checkbox"/>	For Comment	<input type="checkbox"/>	Contract Issue	<input type="checkbox"/>