


**COPYRIGHT:**  
 The design and details shown on this drawing are applicable to their project only and may not be reproduced in whole or in part or be used for any other project or purpose without the written permission of Limerick City and County Council with whom copyright resides.


**DO NOT SCALE** from this drawing. Use figured dimensions.  
 Contractor to check all dimensions on site prior to commencement of works. Any discrepancies are to be referred to the ARCHITECT.

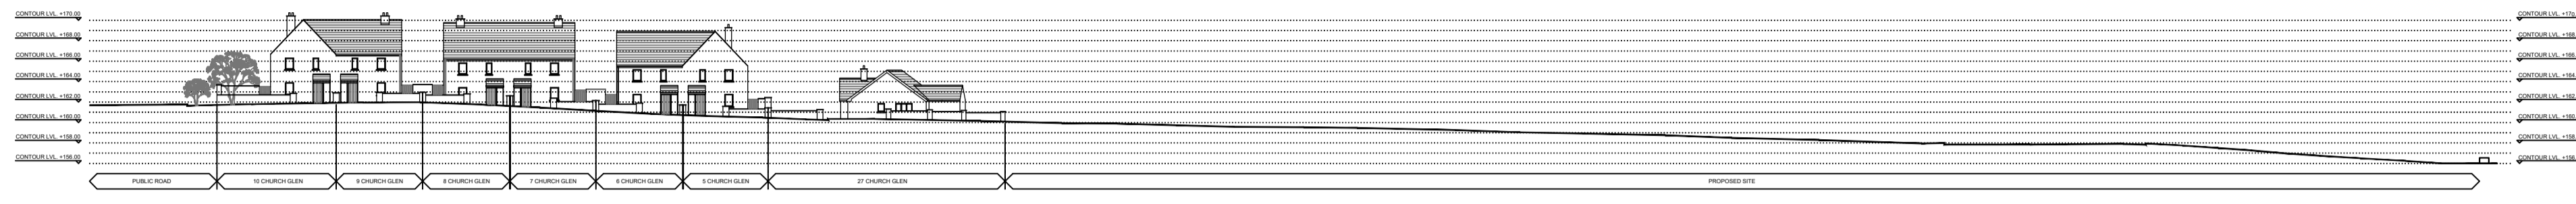


**EXISTING CONTIGUOUS ELEVATION AA**  
 SCALE - 1/500@A1



**PROPOSED CONTIGUOUS ELEVATION AA**  
 SCALE - 1/500@A1

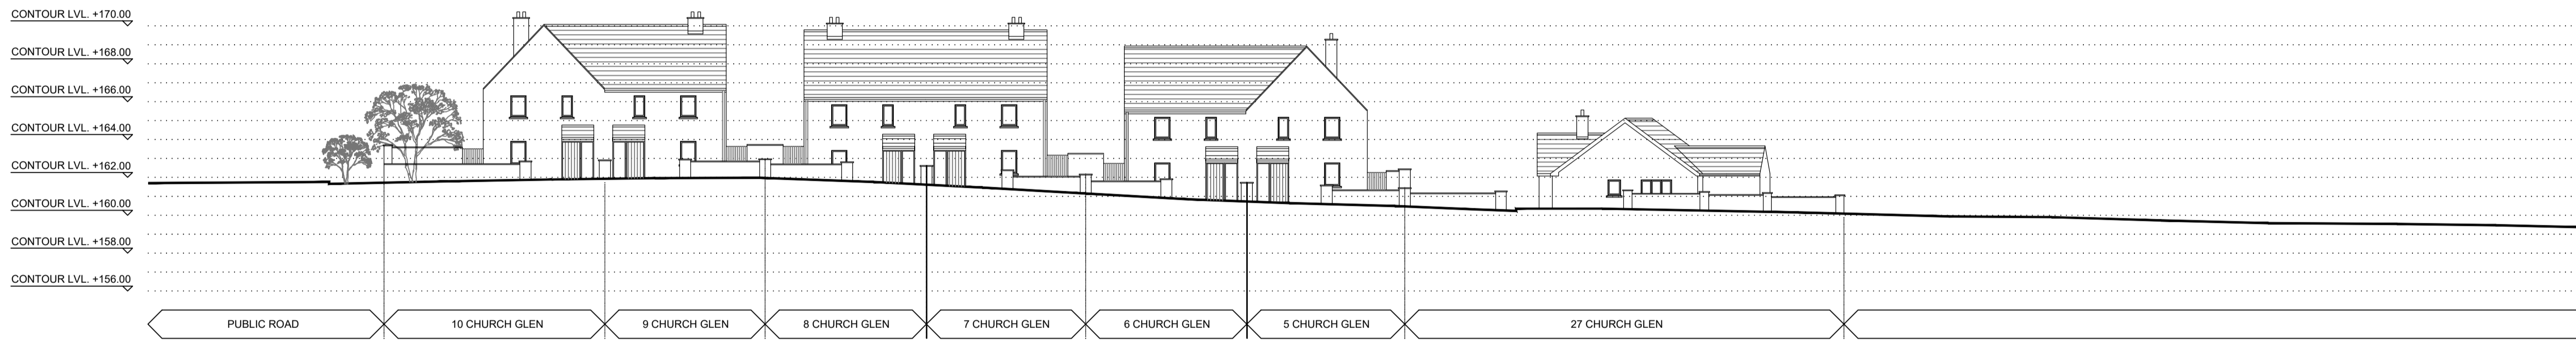

**EXISTING CONTIGUOUS ELEVATION AA**  
 SCALE - 1/200@A1

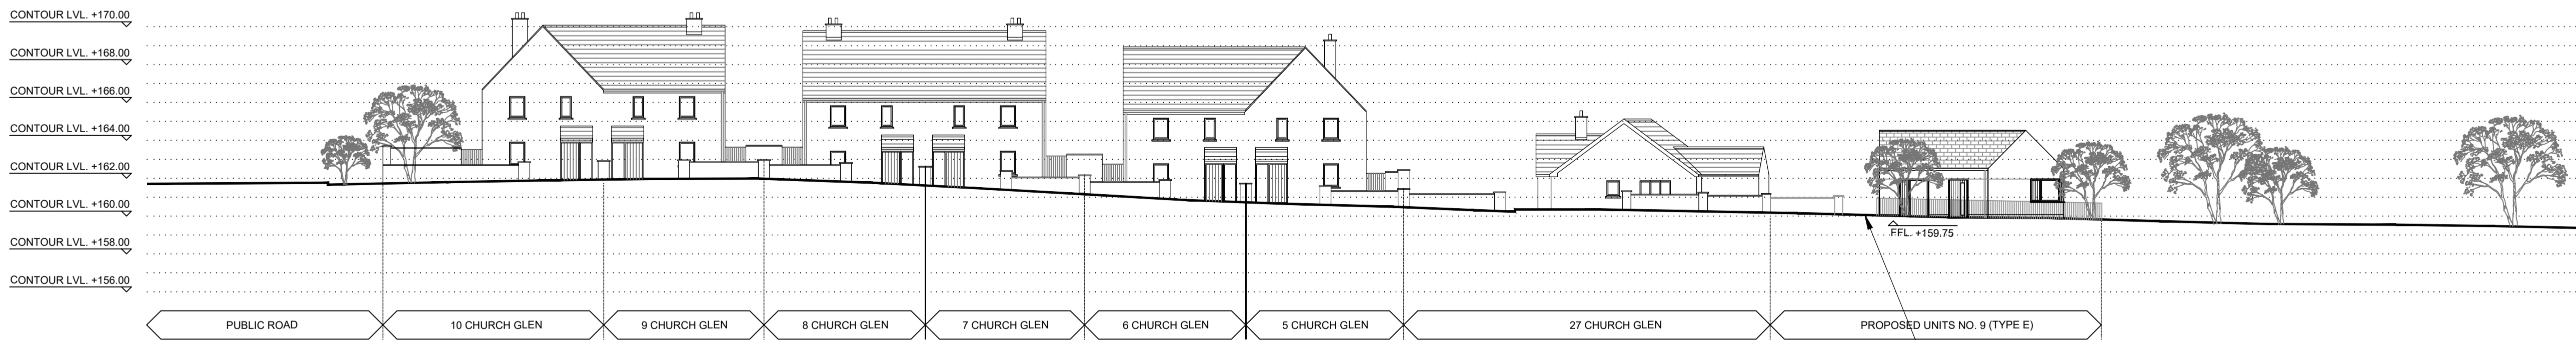

**PROPOSED CONTIGUOUS ELEVATION AA**  
 SCALE - 1/200@A1

**IMPORTANT NOTE -**  
 VEHICULAR ACCESS TO UNIT 9 FROM  
 EXISTING ROAD, PARKING TO BE LOCATED  
 IN FRONT GARDEN AS INDICATED ON SITE  
 PLAN

© Ordnance Survey Ireland. All rights reserved.  
 Licence No. 2018/09/CCMA/Limerick City & County Council

**REVISIONS**

NO.	DATE	REV. BY	CHECKED	DESCRIPTION



**Limerick City and County Council**  
 LA Housing Construction + Maintenance  
 Merchants Quay  
 Limerick

**PROJECT:**  
 CHURCHGLEN, BALLYLANDERS,  
 COUNTY LIMERICK  
**STAGE:**  
 PART 8 - PLANNING

**DRAWING TITLE:**  
 CONTIGUOUS ELEVATION AA

DATE: JAN 2022	DRAWING NO:
SCALE: 1/200 @ A1	19092-111
DRAWN: DS	SHEET SIZE: A1
CHECKED: DS	REVISION: *
JOB NO: 19092	FILE NAME: CONTIG AA