



COPYRIGHT:
 The design and details shown on this drawing are applicable to their project only and may not be reproduced in whole or in part or be used for any other project or purpose without the written permission of Limerick City and County Council with whom copyright resides.


DO NOT SCALE from this drawing. Use figured dimensions.
 Contractor to check all dimensions on site prior to commencement of works. Any discrepancies are to be referred to the ARCHITECT.

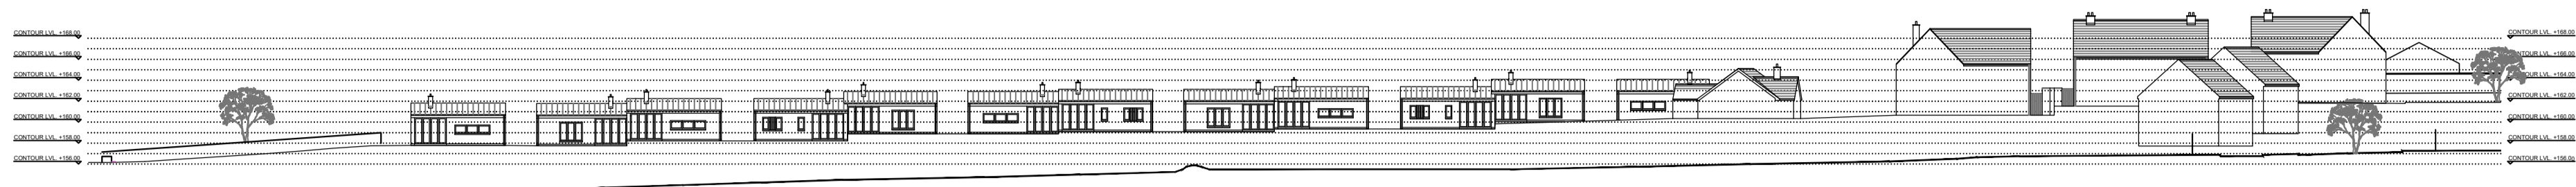

EXISTING SITE SECTION CC
 SCALE - 1/500@A1

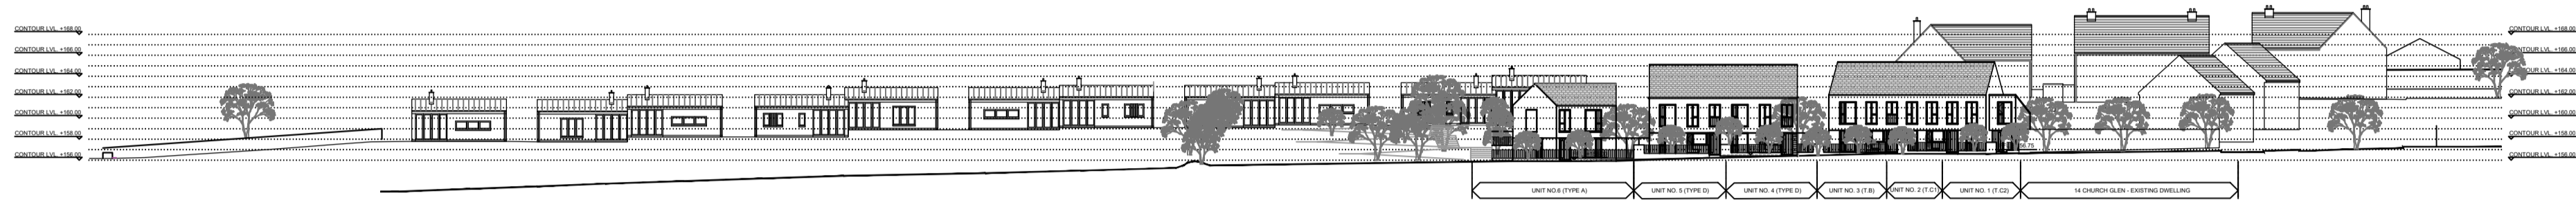

PROPOSED SITE SECTION CC
 SCALE - 1/500@A1

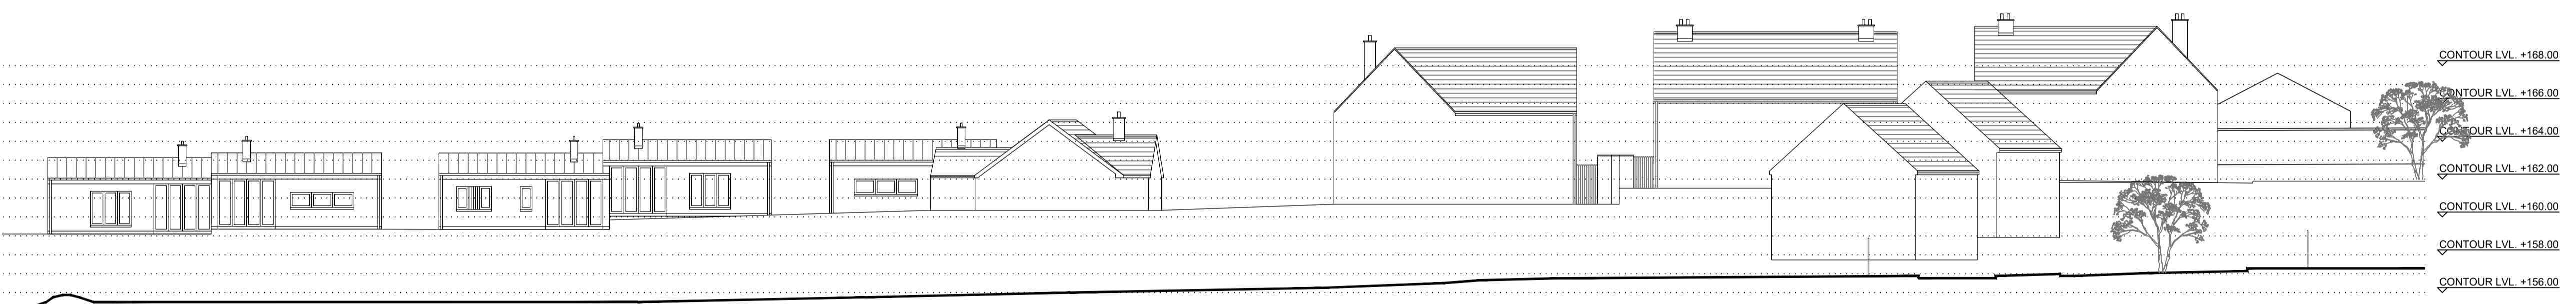

EXISTING SITE SECTION CC
 SCALE - 1/200@A1



PROPOSED SITE SECTION CC
 SCALE - 1/200@A1

© Ordnance Survey Ireland. All rights reserved.
 Licence No. 2018/09/CCMA/Limerick City & County Council

REVISIONS

DATE	REV.	BY	CHECKED	DESCRIPTION



Limerick City and County Council
 LA Housing Construction + Maintenance
 Merchants Quay
 Limerick

PROJECT:
 CHURCHGLEN, BALLYLANDERS,
 COUNTY LIMERICK

STAGE:
 PART 8 - PLANNING

DRAWING TITLE:
 CONTIGUOUS ELEVATION CC
 EXISTING AND PROPOSED

DATE: JAN 2022	DRAWING NO: 19092-113
SCALE: 1/200 @ A1	
DRAWN: DS	
CHECKED: DS	SHEET SIZE: A1
JOB NO: 19092	REVISION: *
FILE NAME: CONTIG CC	