




**COPYRIGHT:**  
 The design and details shown on this drawing are applicable to their project only and may not be reproduced in whole or in part or be used for any other project or purpose without the written permission of Limerick City and County Council with whom copyright resides.  
**DO NOT SCALE** from this drawing. Use figured dimensions. Contractor to check all dimensions on site prior to commencement of works. Any discrepancies are to be referred to the ARCHITECT.

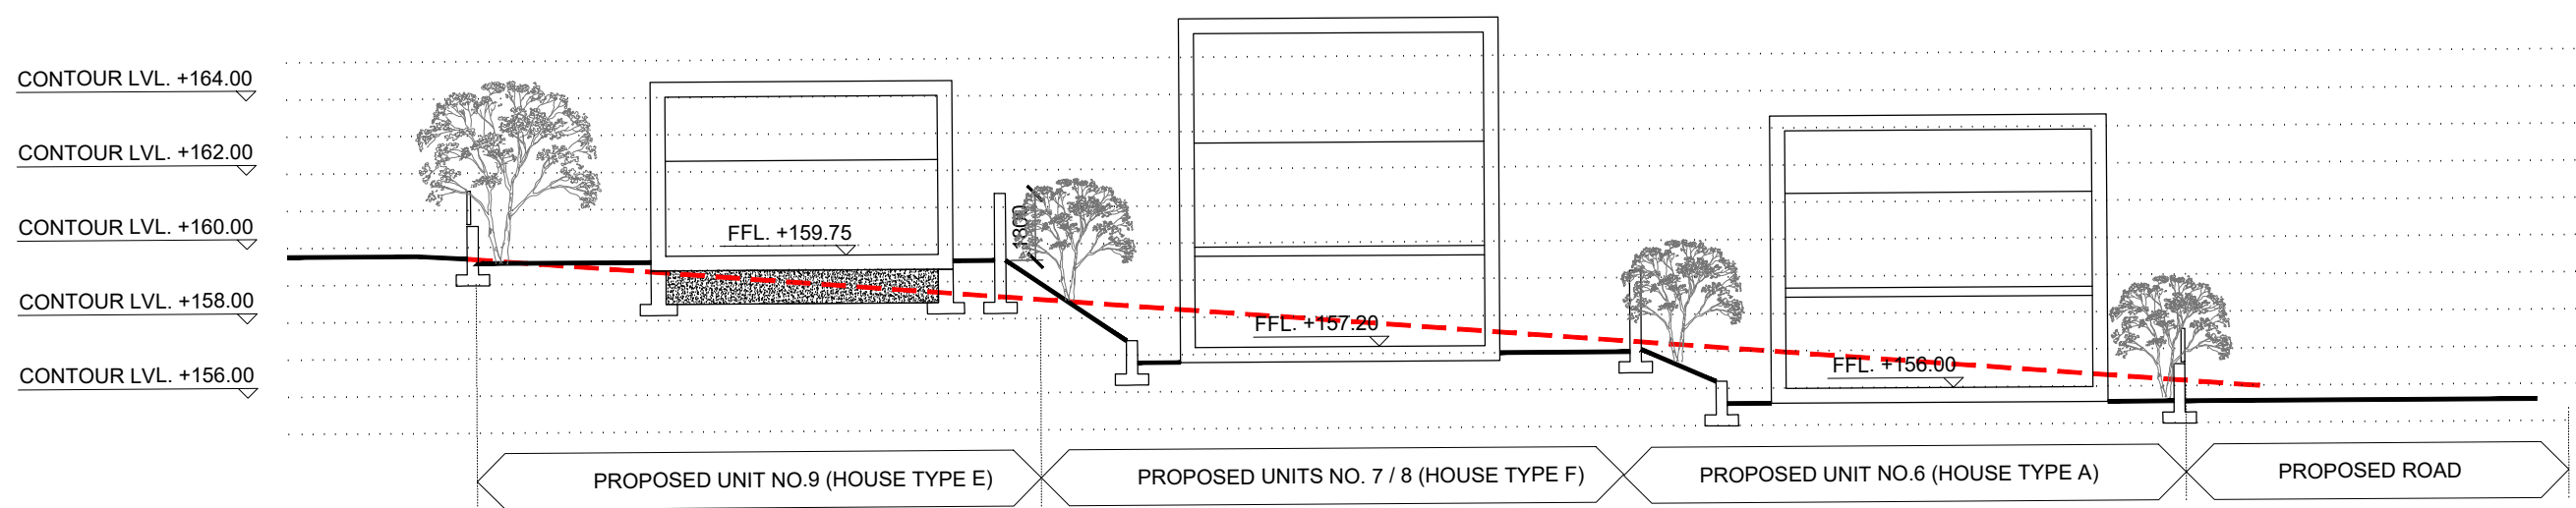

PROPOSED SITE SECTION 1-1  
 SCALE - 1/100@A1 + 1/200@A3

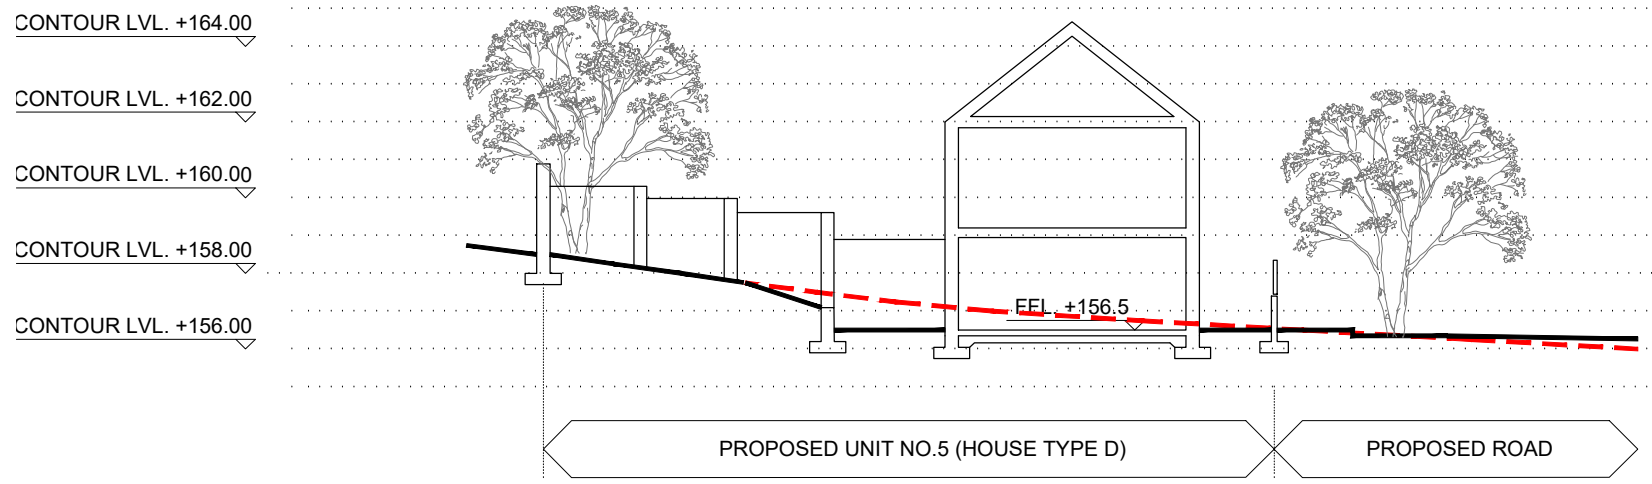

PROPOSED SITE SECTION 2-2  
 SCALE - 1/100@A1 + 1/200@A3

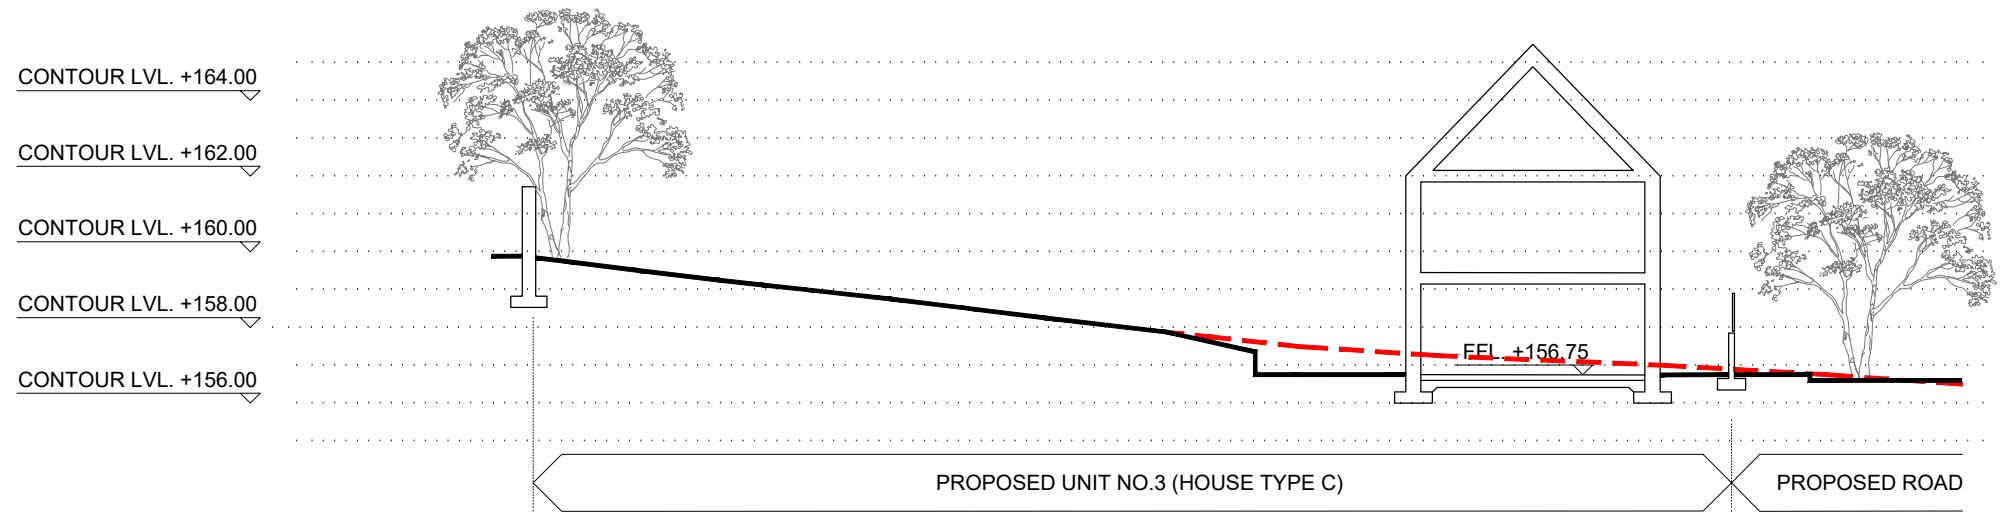

PROPOSED SITE SECTION 3-3  
 SCALE - 1/100@A1 + 1/200@A3

© Ordnance Survey Ireland. All rights reserved.  
 Licence No. 2018/09/CCMA/Limerick City & County Council

REVISIONS

NO.	DATE	REV. BY	CHECKED	DESCRIPTION

Comhairle Cathrach & Contae Lúimnigh  
 Limerick City & County Council  
 Limerick City and County Council  
 LA Housing Construction + Maintenance  
 Merchants Quay  
 Limerick

PROJECT:  
 CHURCHGLEN, BALLYLANDERS,  
 COUNTY LIMERICK  
 STAGE:  
 PART 8 - PLANNING

DRAWING TITLE:  
 SITE SECTIONS  
 1-1, 2-2, 3-3

DATE: JAN 2022	DRAWING NO: 19092-121
SCALE: 1/100 @ A1 + 1/200 @ A3	
DRAWN: DS	
CHECKED: DS	SHEET SIZE: A1/A3
JOB NO: 19092	REVISION:
FILE NAME: SITE SECTION 1-1	