
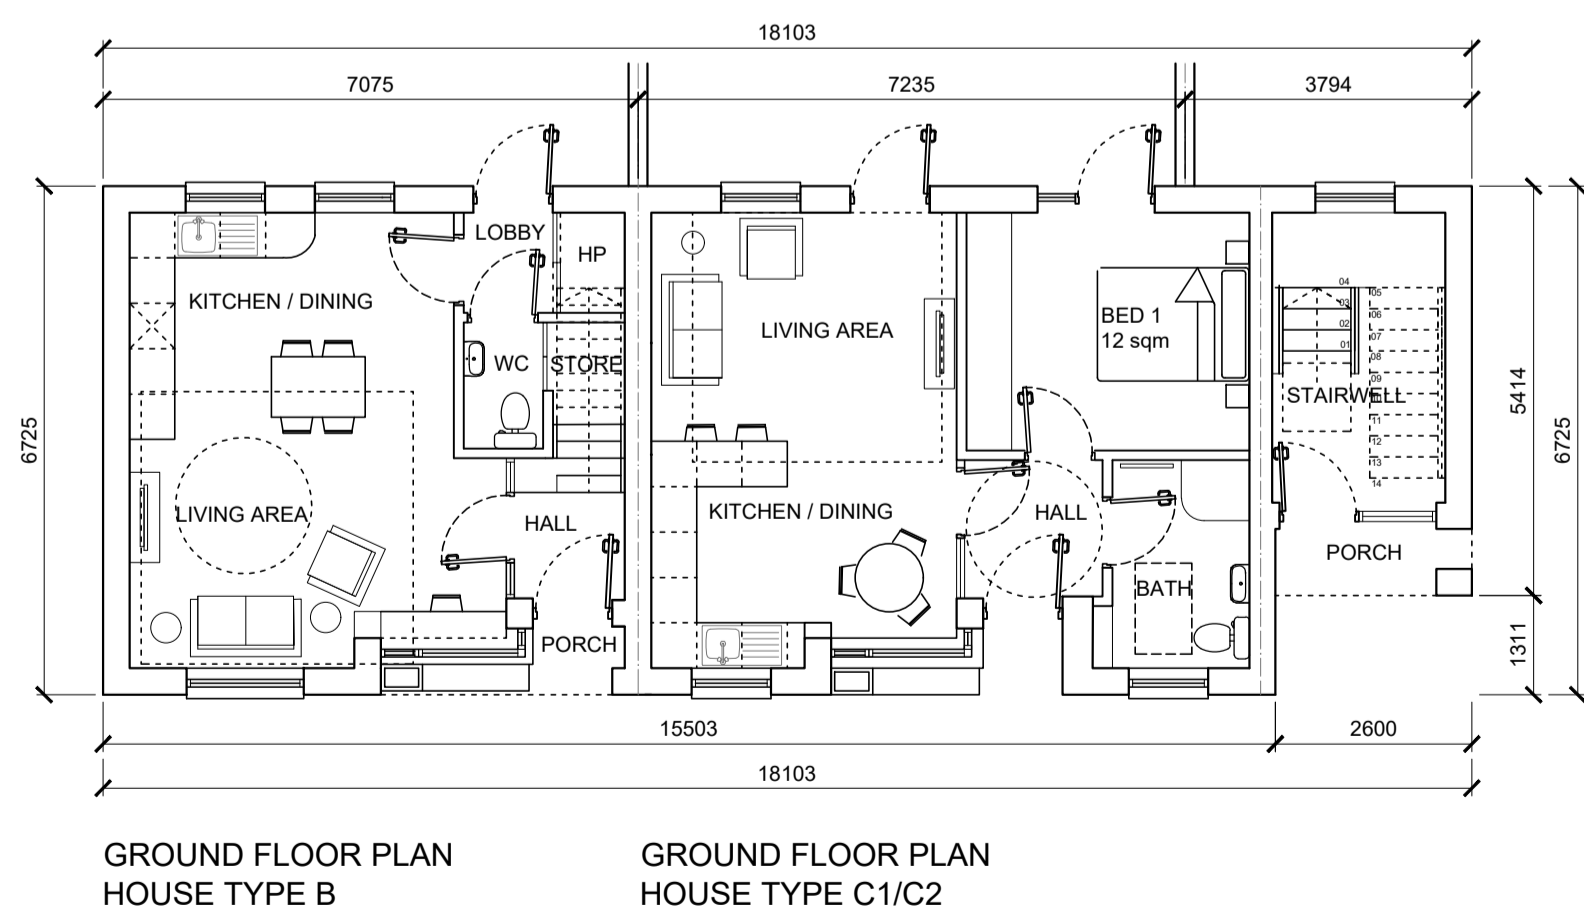
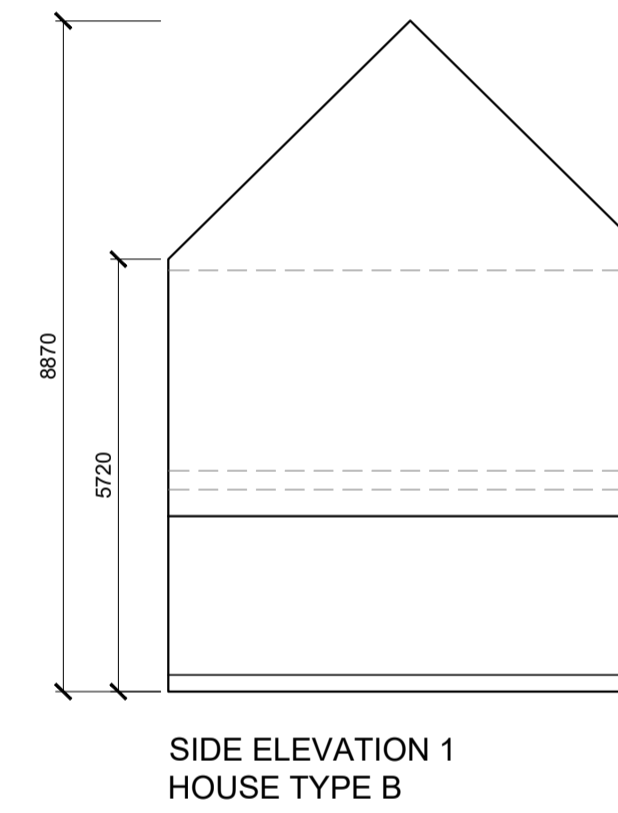
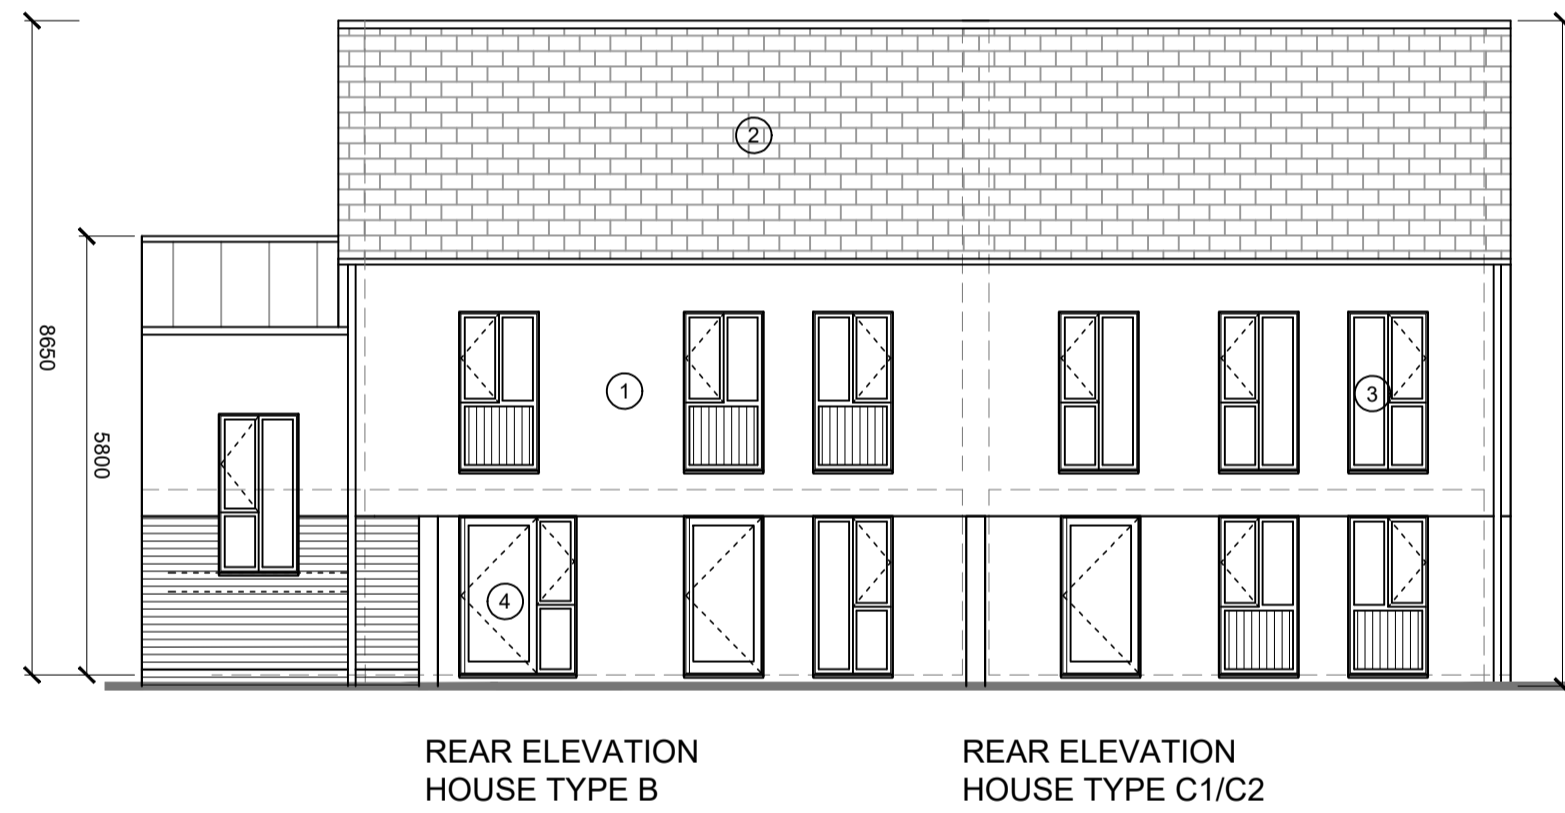
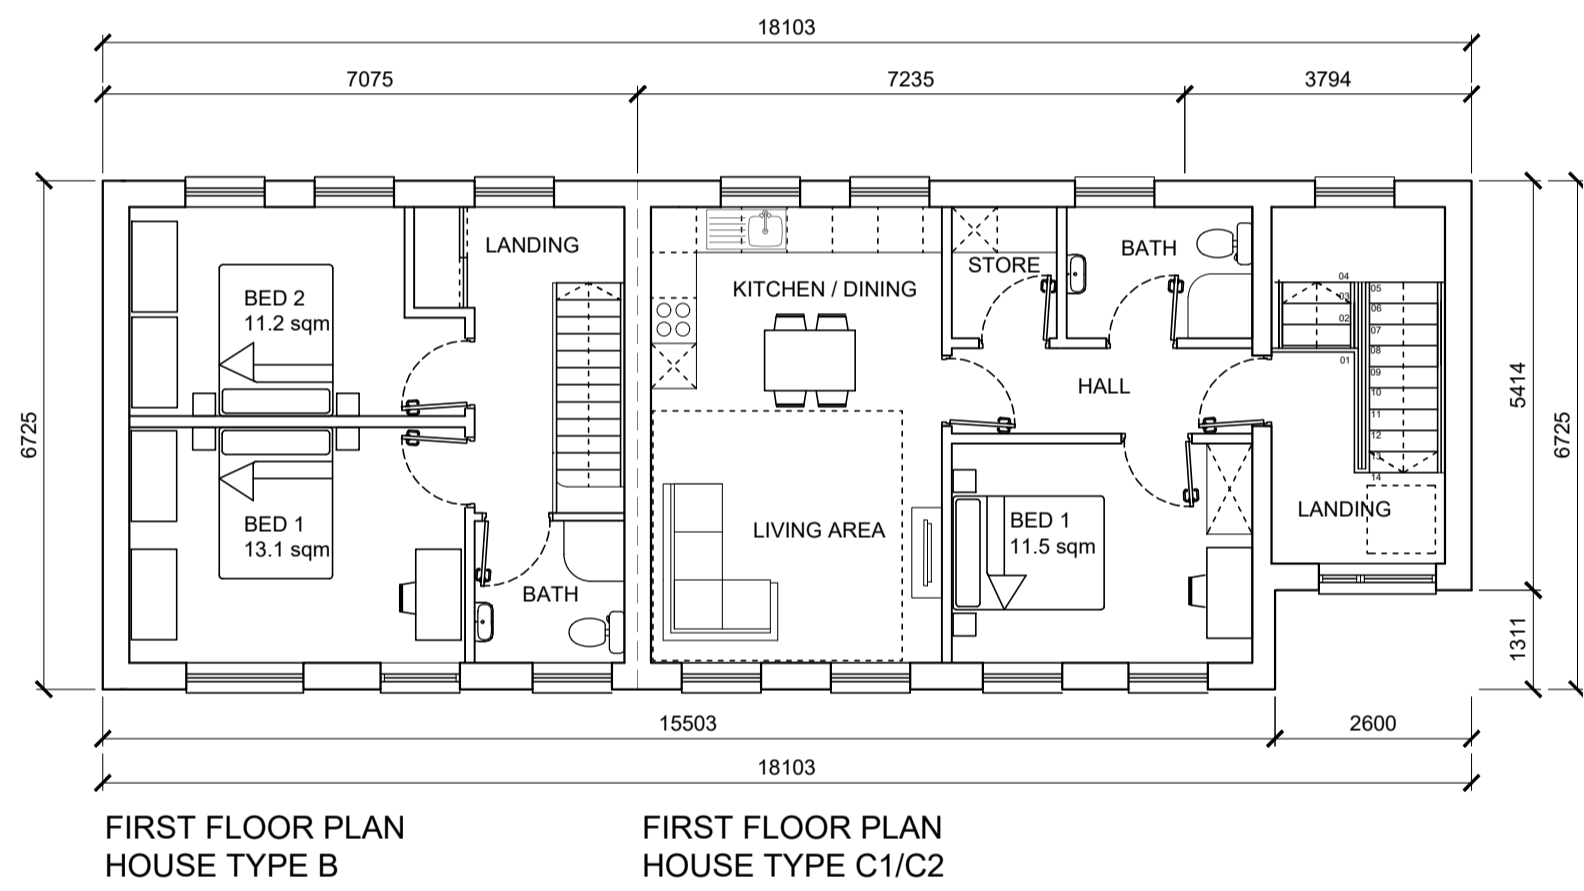
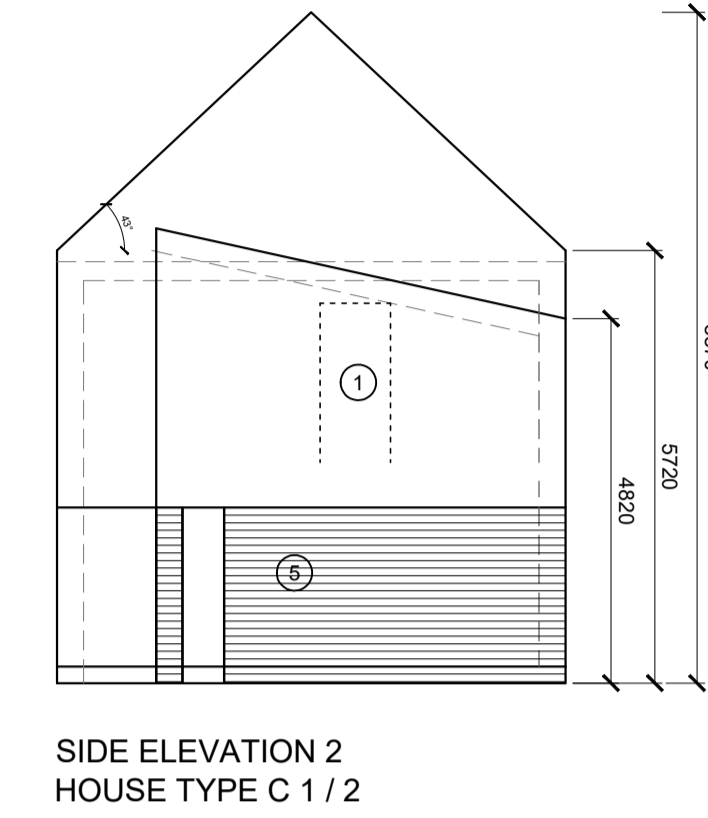
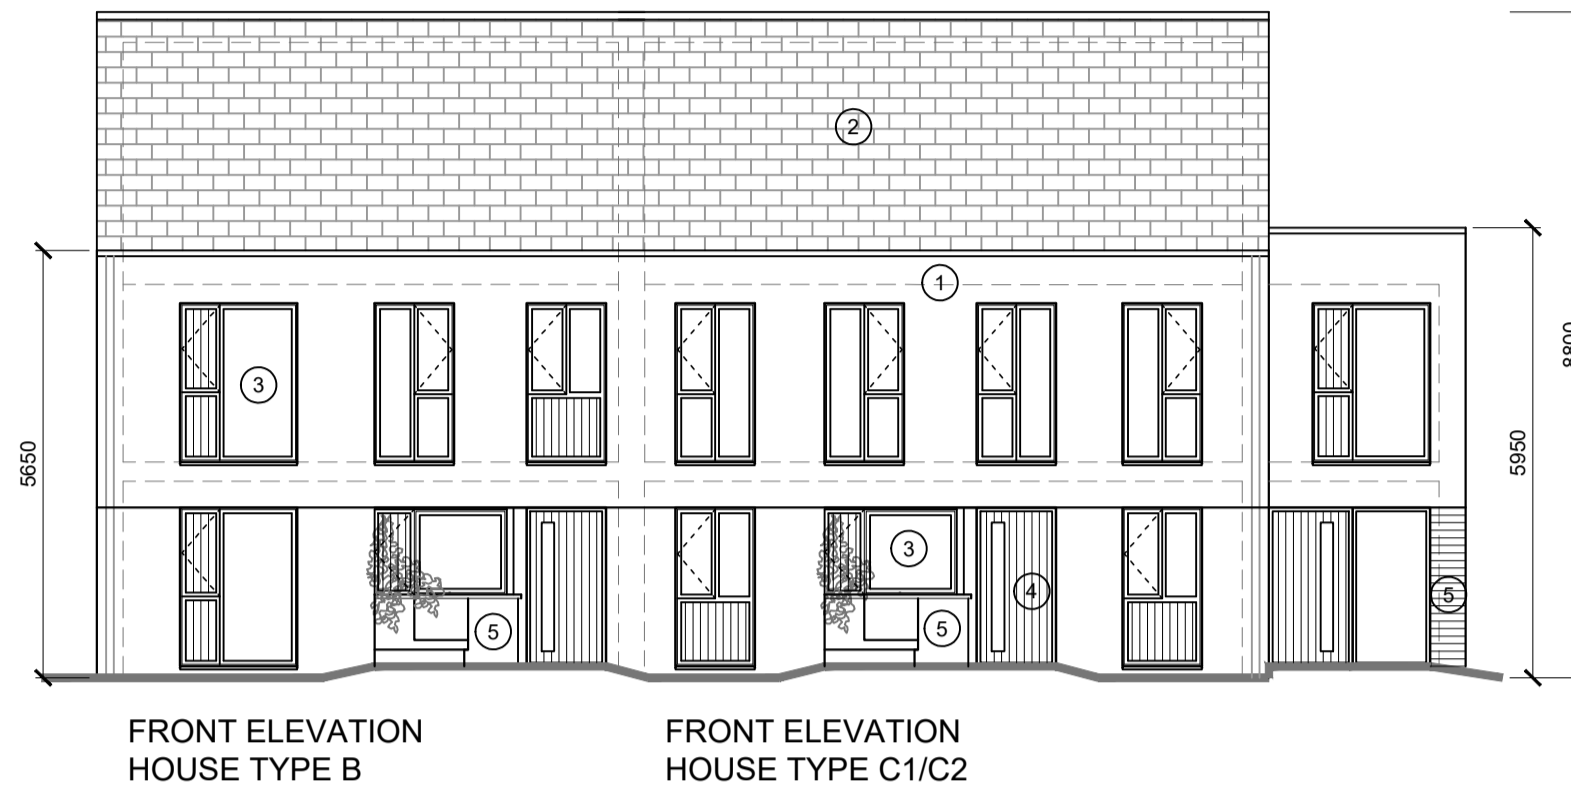


COPYRIGHT:
The design and details shown on this drawing are applicable to their project only and may not be reproduced in whole or in part or be used for any other project or purpose without the written permission of Limerick City and County Council with whom copyright resides.

DO NOT SCALE from this drawing. Use figured dimensions.
Contractor to check all dimensions on site prior to commencement of works. Any discrepancies are to be referred to the ARCHITECT.

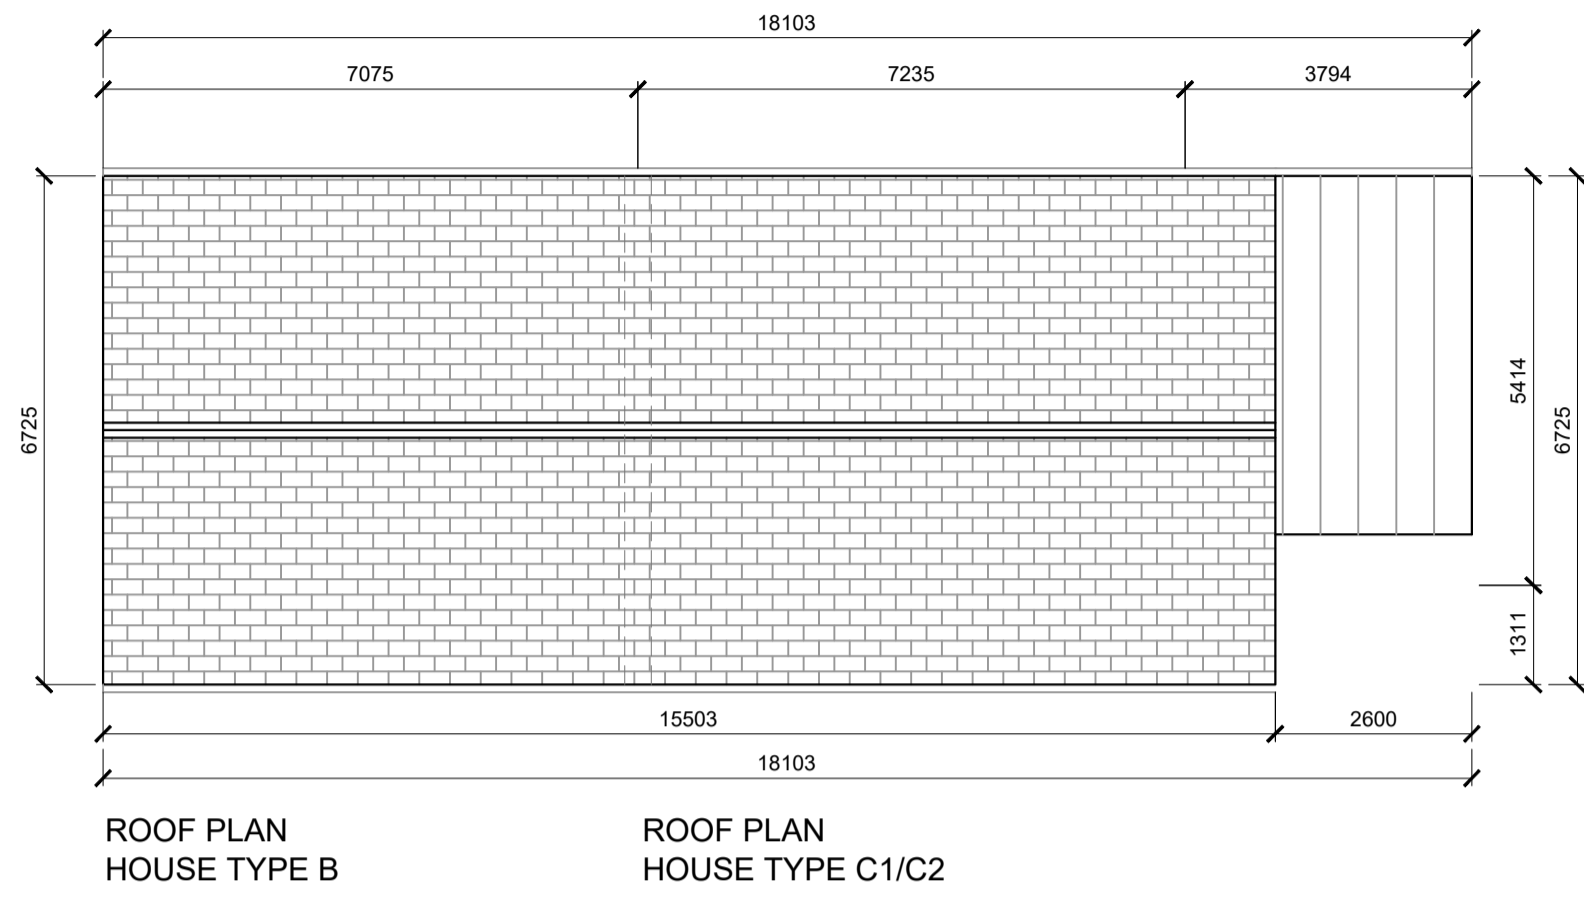

AREA SCHEDULE HOUSE TYPE D	GROSS FLOOR AREA (M ²)	MINIMUM MAIN LIVING ROOM AREA (M ²)	AGGREGATE LIVING AREA (M ²)	AGGREGATE BEDROOM AREA (M ²)	STORAGE AREA (M ²)
'Quality Housing for Sustainable Communities', Target Floor Areas 2 Bed/ 3P House (2 Storey)	70	13	28	20	3
House Type B	77	13	28	24.5	3

AREA SCHEDULE HOUSE TYPE F	GROSS FLOOR AREA (M ²)	MINIMUM MAIN LIVING ROOM AREA (M ²)	AGGREGATE LIVING AREA (M ²)	AGGREGATE BEDROOM AREA (M ²)	STORAGE AREA (M ²)
'Quality Housing for Sustainable Communities', Target Floor Areas 1 Bed/ 2P House (Appt)	45	11	23	11	3
House Type C1	46.2	11	23	11.4	3
House Type C2 (Excluding Stairwell)	47.9	11	24	11.4	3

Note - Stairwell to first floor duplex unit is 19.8 sqm (this is not included in unit breakdown above)

FINISHES SCHEDULE
1. SELECTED RENDER FINISH
2. ROOF FINISH - FIBRE CEMENT SLATE
3. SELECTED ALUCLAD WINDOWS
4. SELECTED ALUCLAD DOORS
5. BRICK

© Ordnance Survey Ireland. All rights reserved.
Licence No. 2018/09/CCMA/Limerick City & County Council

REVISIONS

DATE	REV.	BY	CHECKED	DESCRIPTION



Limerick City and County Council
LA Housing Construction + Maintenance
Merchants Quay
Limerick

PROJECT:
**CHURCH GLEN HOUSING,
BALLYLANDERS,
CO. LIMERICK.**

STAGE:
PART 8 - PLANNING

DRAWING TITLE:
**HOUSE TYPE B & C
GA DRAWINGS**

DATE: JAN 2022	DRAWING NO:
SCALE: 1:100 @ A1	19092-131
DRAWN: DS	SHEET SIZE: A1
CHECKED: DS	REVISION: *
JOB NO: 19092	
FILE NAME:	