


COPYRIGHT:
The design and details shown on this drawing are applicable to their project only and may not be reproduced in whole or in part or be used for any other project or purpose without the written permission of Limerick City & County Council with whom copyright resides. DO NOT SCALE from this drawing. Use agreed dimensions. Contractor to check all dimensions on site prior to commencement of works. Any discrepancies are to be referred to the ARCHITECT.

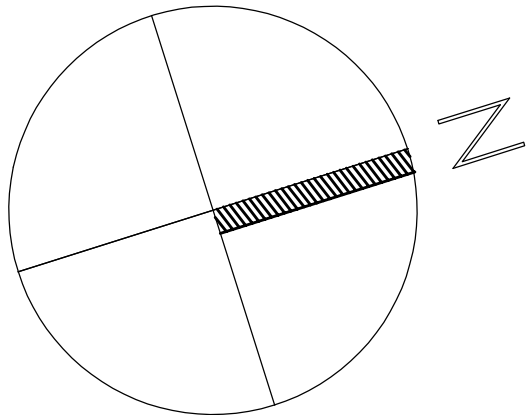

REVISIONS

DATE	REV.	BY	CHECKED	DESCRIPTION


Limerick City & County Council
LA Housing Construction & Maintenance Tel: 061 407100
MECHANICALS QUAY Fax: 061 415286
LIMERICK

PROJECT:
CAPPAFORE FIRE STATION
REFURBISHMENT, CAPPAFORE,
COLIMERICK

STAGE:
PART 8

DRAWING TITLE:
EXISTING & PROPOSED SITE LAYOUTS


DATE:	10.06.2022	DRAWING NO.:	DD0064 - I
SCALE:	1:500	DRAWN:	MM
CHECKED:	-	SHEET SIZE:	REVISION:
JOB NO.:	DD0064	AI	-
FILE NAME:	-		

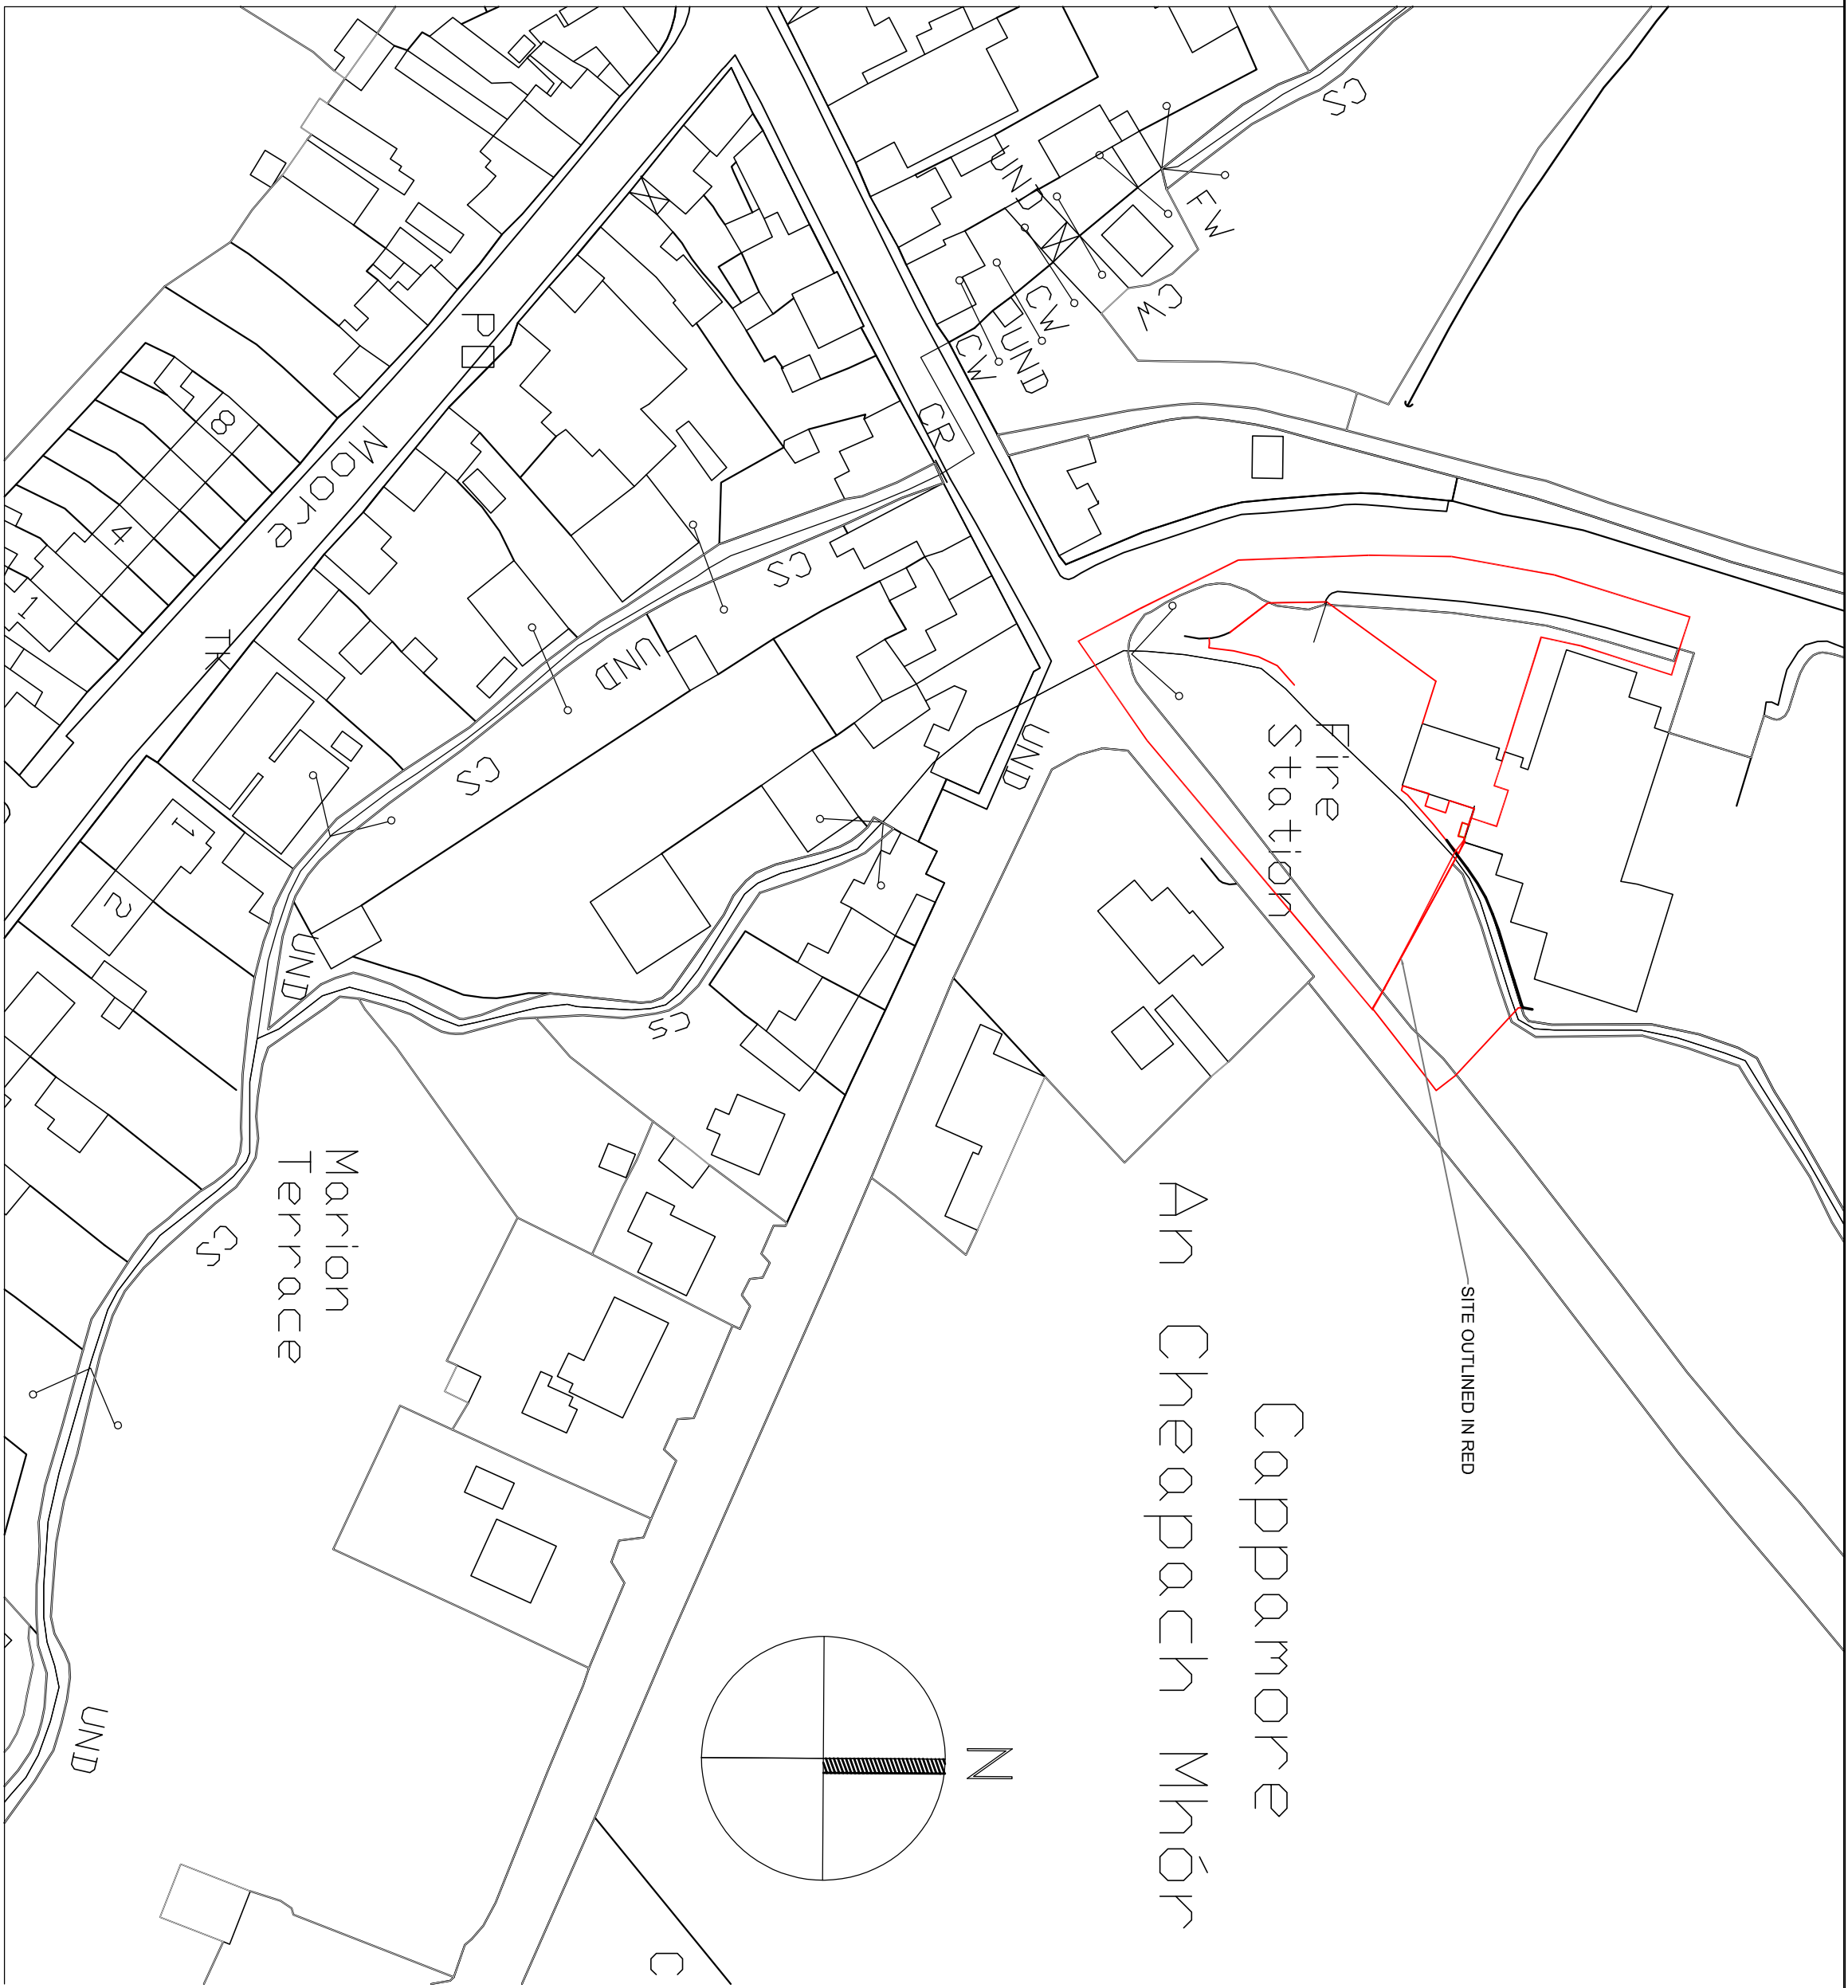


OS SITE LOCATION MAP
CAPPAFORE FIRE STATION
SCALE: 1:1,000 @A1

D.S. MAP 4808 - C

LIMERICK COUNTY COUNCIL

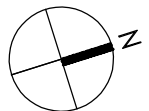

EXISTING SITE LAYOUT
CAPPAFORE FIRE STATION
SCALE: 1:500 @A1

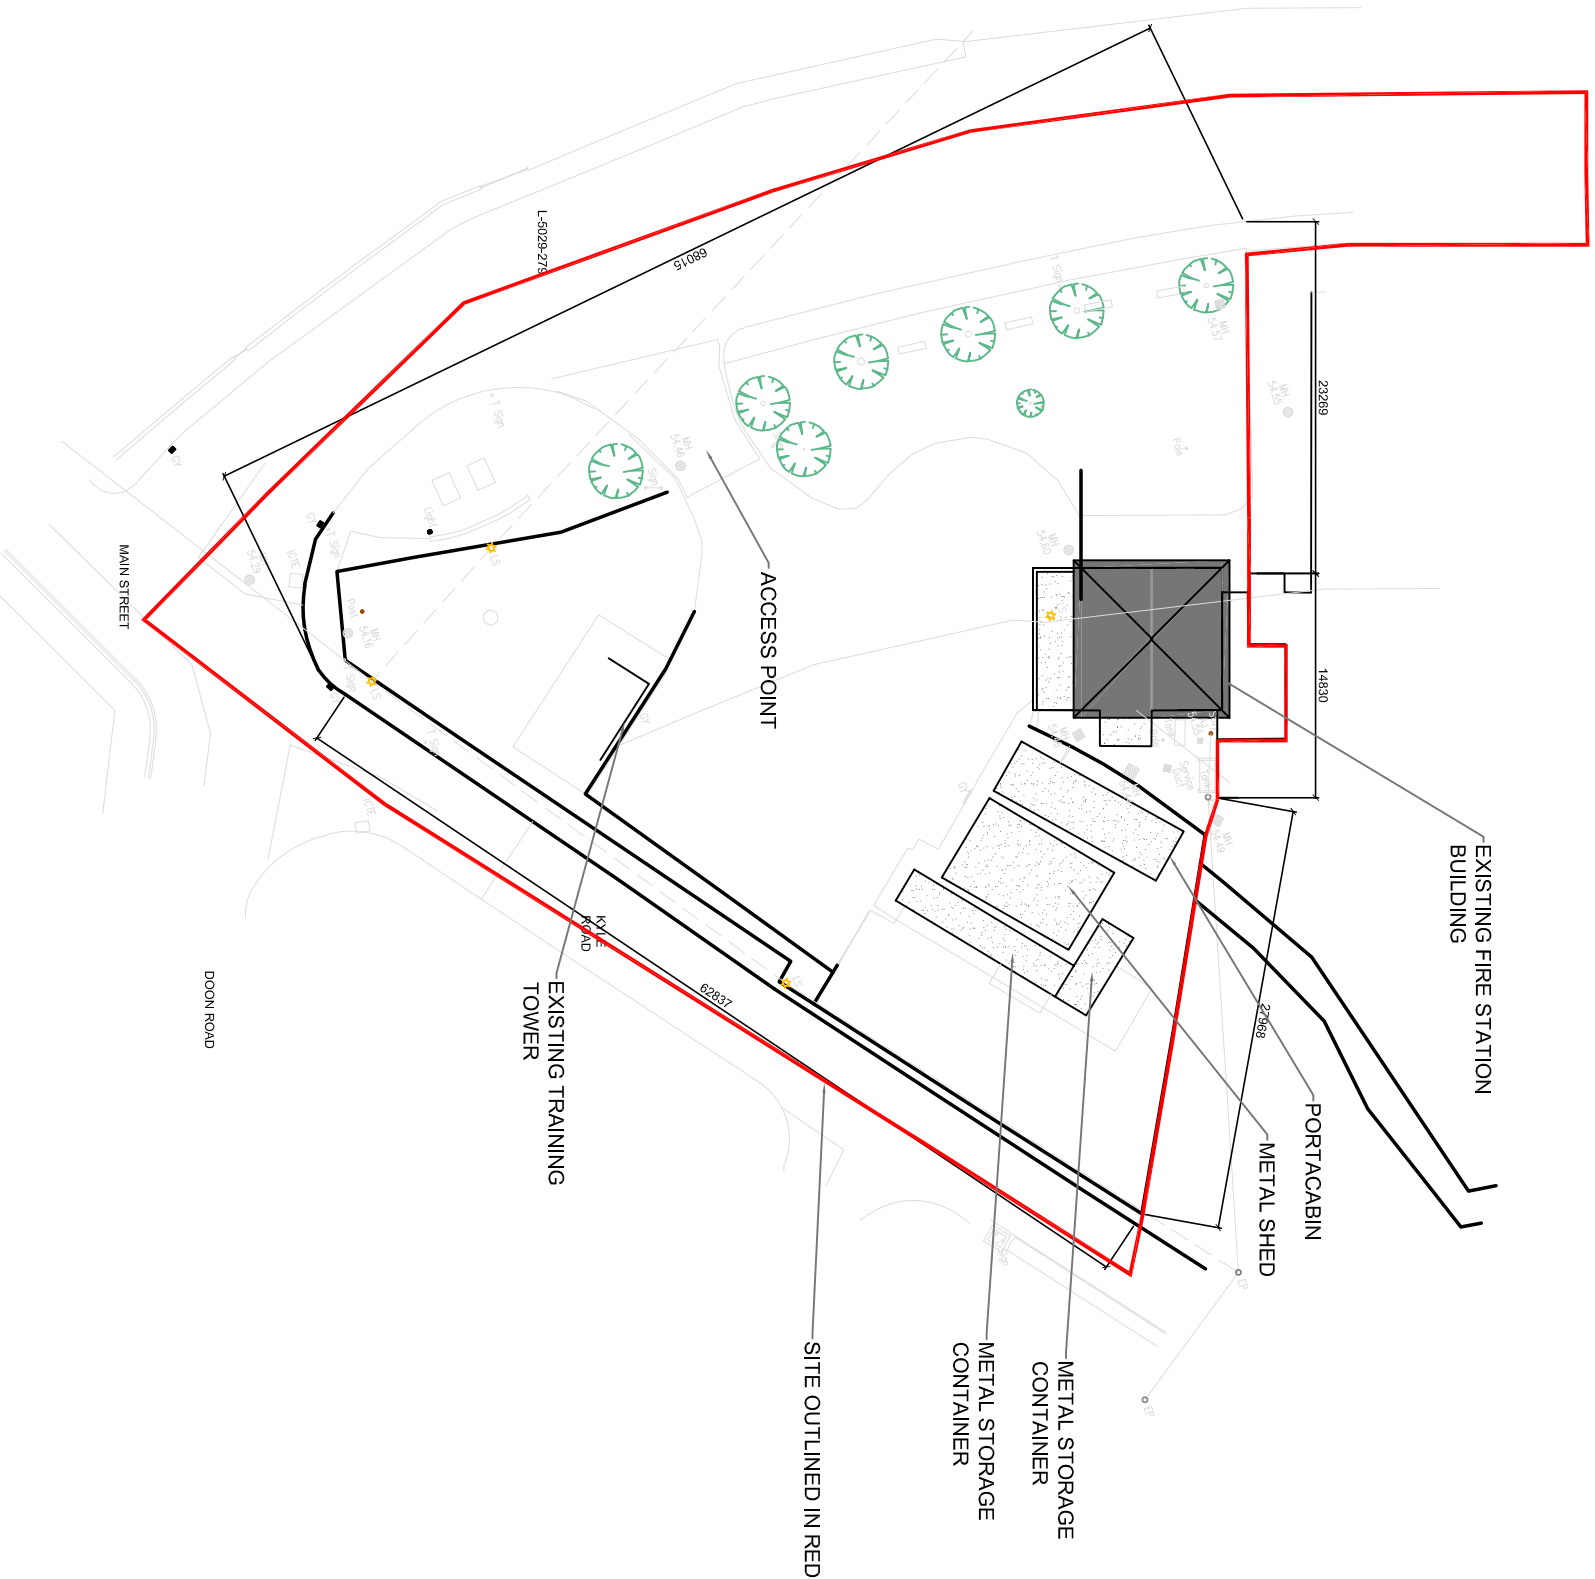

PROPOSED SITE LAYOUT
CAPPAFORE FIRE STATION
SCALE: 1:500 @A1

