


NOTES

1. This drawing is the property of Limerick City & County Council. This drawing should not be relied on or used in circumstances other than those for which it was originally prepared and for which Limerick City & County Council was commissioned.
2. No part of this document may be reproduced or transmitted in any form or stored in any retrieval system of any nature without the written permission of CCC as copyright holder except as agreed for use on the project for which the document was originally issued. Do not scale. Use figured dimensions only. If in doubt - Ask!
3. Co-ordinate system used is Irish Transverse Mercator.

LEGEND

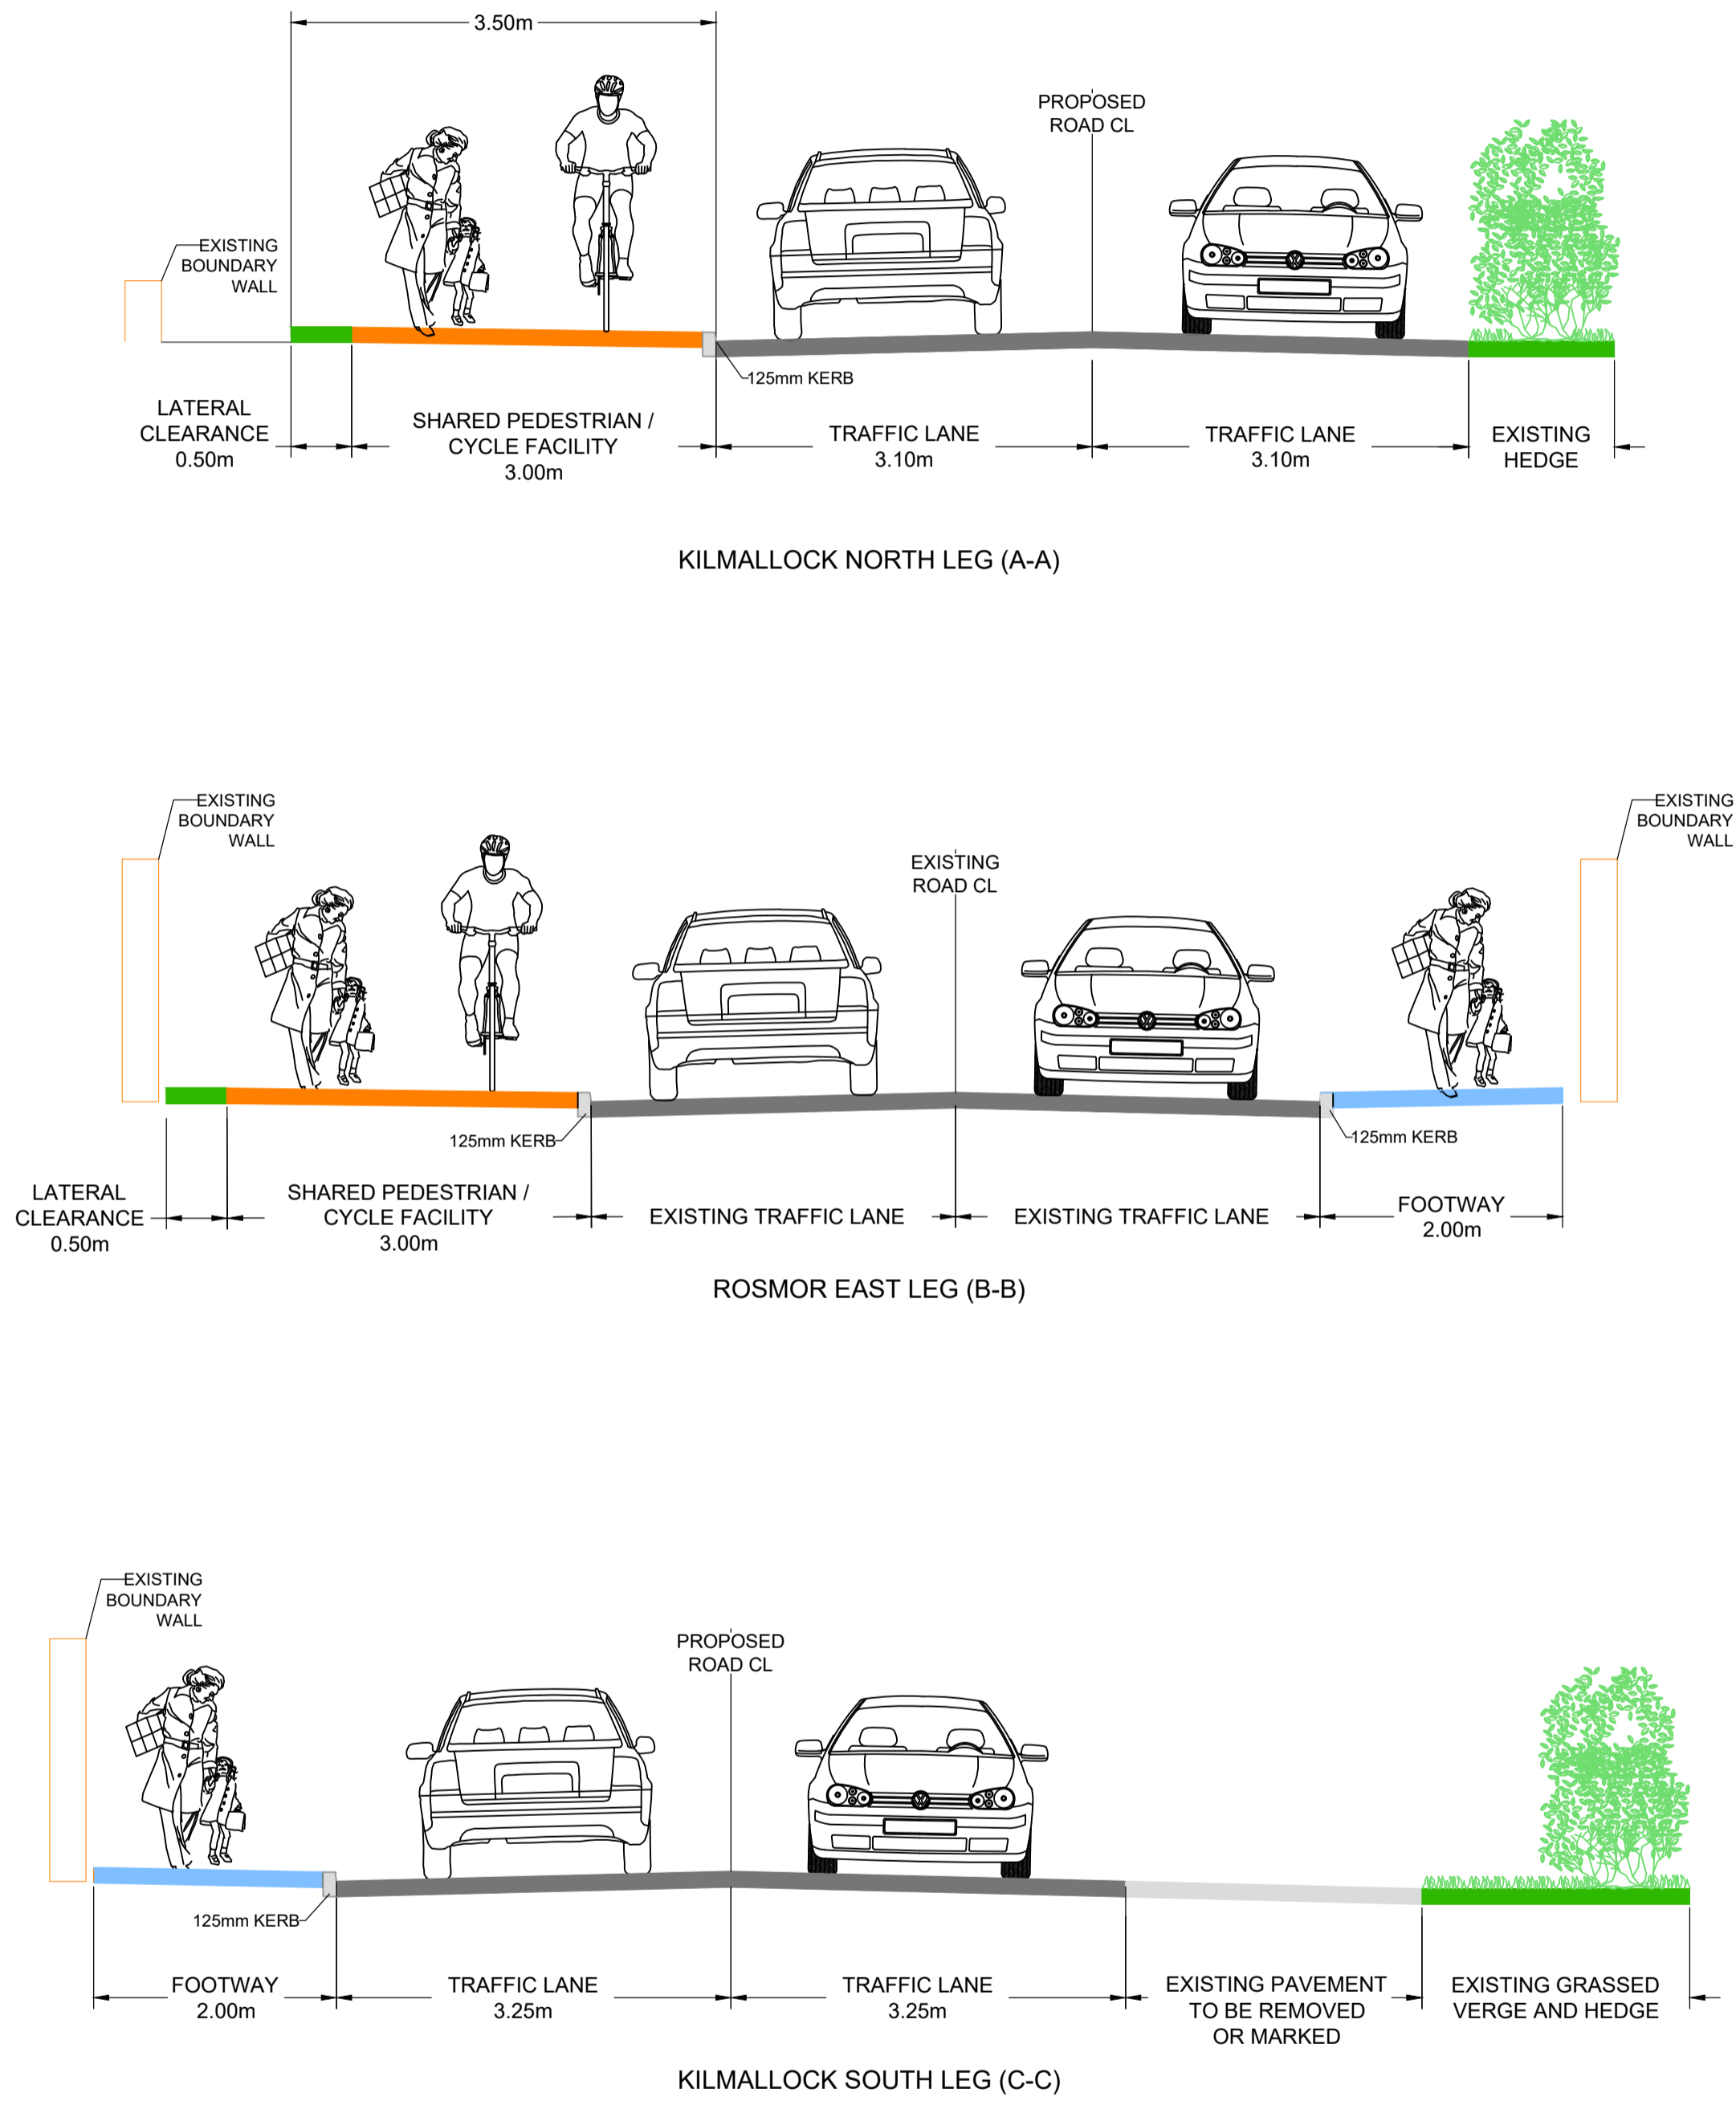

CROSS SECTIONS
Scale 1:50

REV	DATE	DESCRIPTION	BY	CHK	APD
P02	17/02/2022	PART 8 PLANNING	MV	RB	SC
P01	05/05/2022	PART 8 PLANNING	MV	RB	SC
P00	08/04/2022	FOR INFORMATION	MV	RB	SC



PROJECT
ROS MÓR, OLD CORK ROAD
BUS STOP & ROUNDABOUT DESIGN

DRAWING TITLE
TYPICAL CROSS SECTIONS

DESIGNED RB	DRAWN MV	CHECKED/APPROVED SC
DATE 03/05/2022	SCALE AS SHOWN	SHEET SIZE A1
DRAWING NUMBER RMR-CCC-PD-ZZ-DR-C-0201		REVISION P02