


**ROAD CROSSING SIGHTLINES**

Scale 1:375

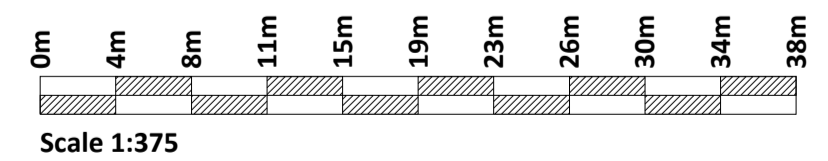

If Applicable : Ordnance Survey Ireland Licence No. EN 0001220 © Ordnance Survey Ireland and Government of Ireland

**FEHILY TIMONEY**  
 Cork | Dublin | Carlow  
 www.fehilytimoney.ie  
*feeney mamahon architects*

No part of this document may be reproduced or transmitted in any form or stored in any retrieval system of any nature without the written permission of Fehily Timoney & Company as copyright holder except as agreed for use on the project for which the document was originally issued. Do not scale. Use figured dimensions only. If in doubt - Ask!

Rev.	Description	App By	Date
A	ISSUE FOR DISCUSSION	BB	05.08.22
B	ISSUE FOR PLANNING	BB	08.09.22

PROJECT	<b>IMPROVEMENT WORKS TO THE LIMERICK GREENWAY</b>		
SHEET	<b>NEWCASTLE WEST ROAD CROSSING - SIGHTLINES</b>		

CLIENT			
<b>LIMERICK CITY &amp; COUNTY COUNCIL</b>			
Date	05.08.22	Project number	P2152
Drawn by	ED	Drawing Number	P2152-0100-CP04
Checked by	TL	Scale (@ A1-)	1:375
Rev	<b>B</b>		

O:\ACAD\2019\P2152\P2152-0100-CP04

Tuesday 13 September 2022