




COPYRIGHT:
The design and details shown on this drawing are applicable to their project only and may not be reproduced in whole or in part or be used for any other project or purpose without the written permission of Limerick City and County Council with whom copyright resides.
DO NOT SCALE from this drawing. Use figured dimensions.
Contractor to check all dimensions on site prior to commencement of works. Any discrepancies are to be referred to the ARCHITECT.

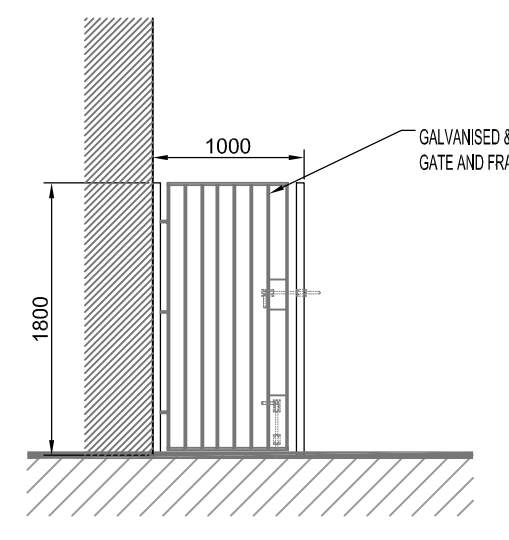


1 Detail 01 - typical side entrance gate
SCALE 1:50

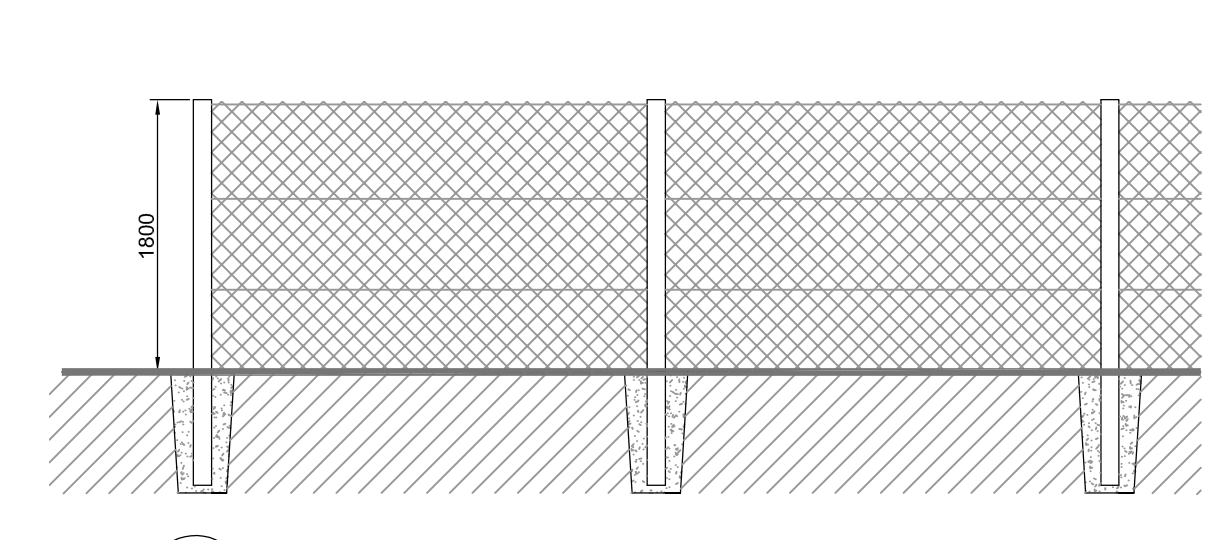


2 Detail 02 - Typical post and wire fence
SCALE 1:50

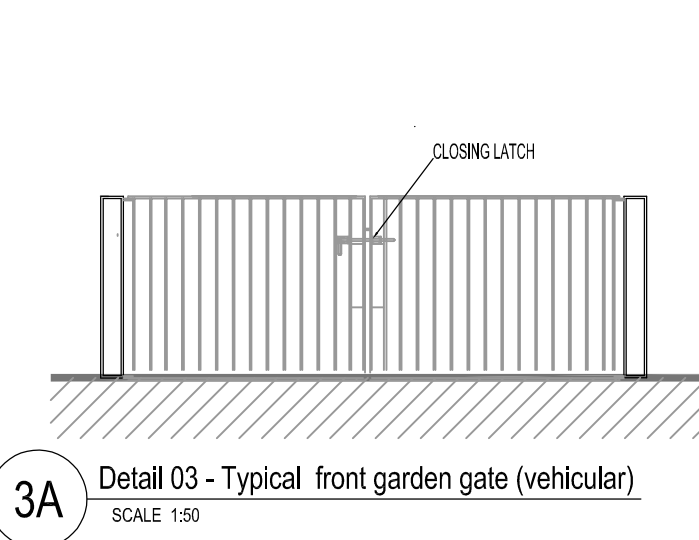


3A Detail 03 - Typical front garden gate (vehicular)
SCALE 1:50

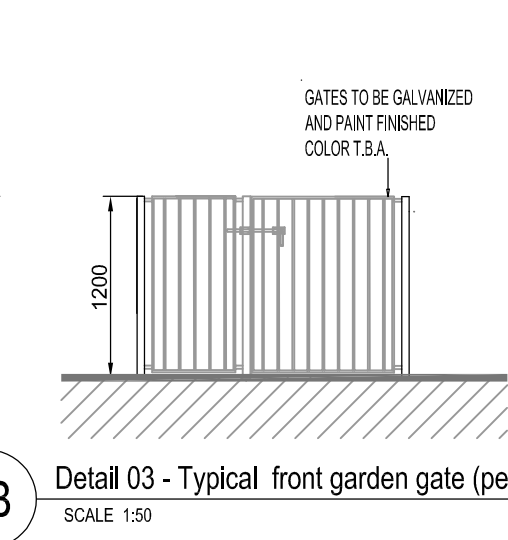


3B Detail 03 - Typical front garden gate (pedestrian)
SCALE 1:50

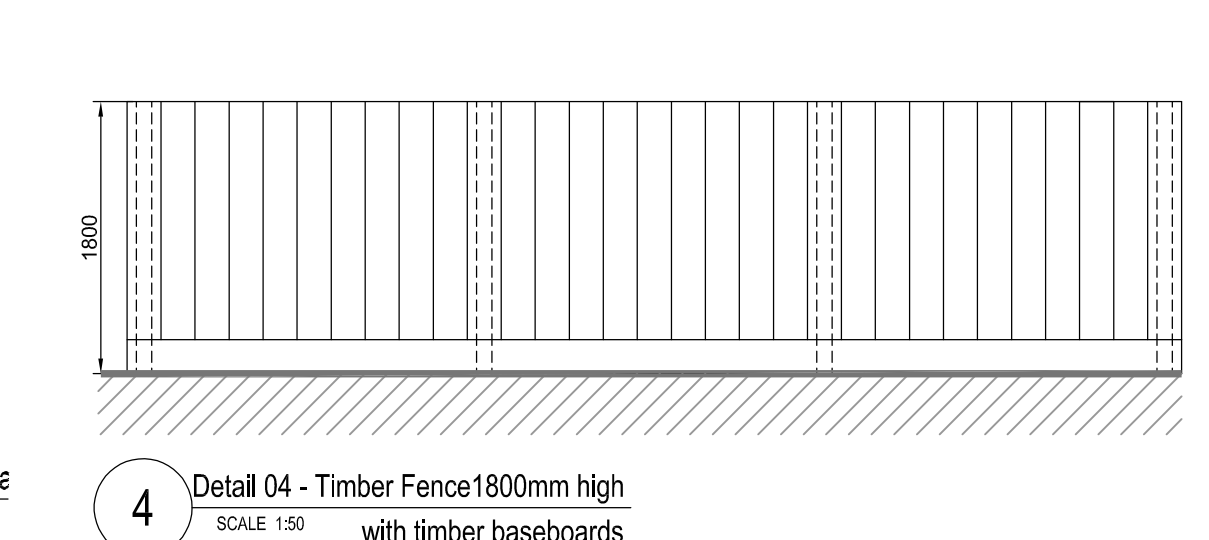


4 Detail 04 - Timber Fence 1800mm high with timber baseboards
SCALE 1:50

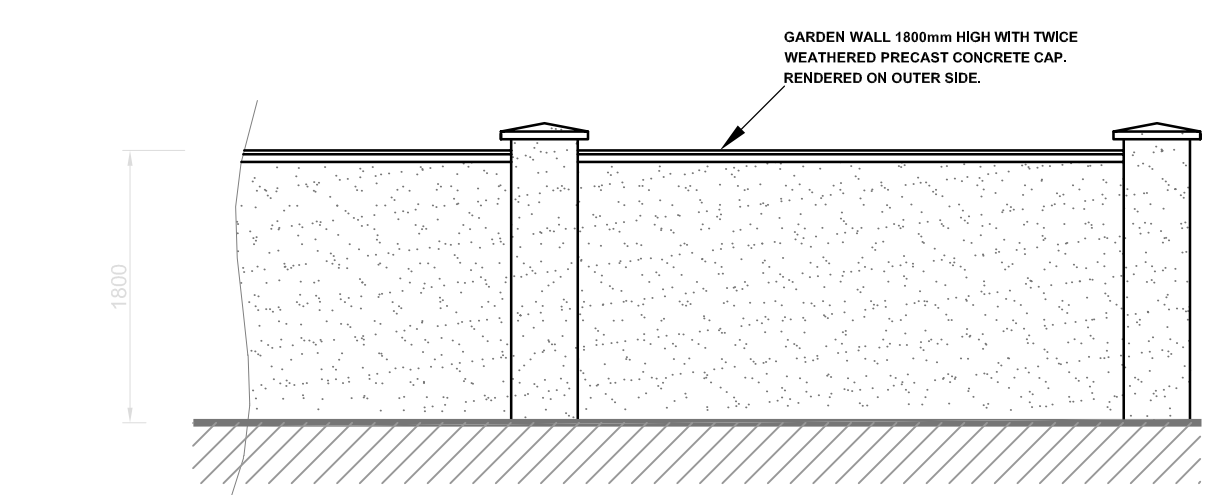


5 Detail 5 - 1.8m Rendered Wall
SCALE 1:50

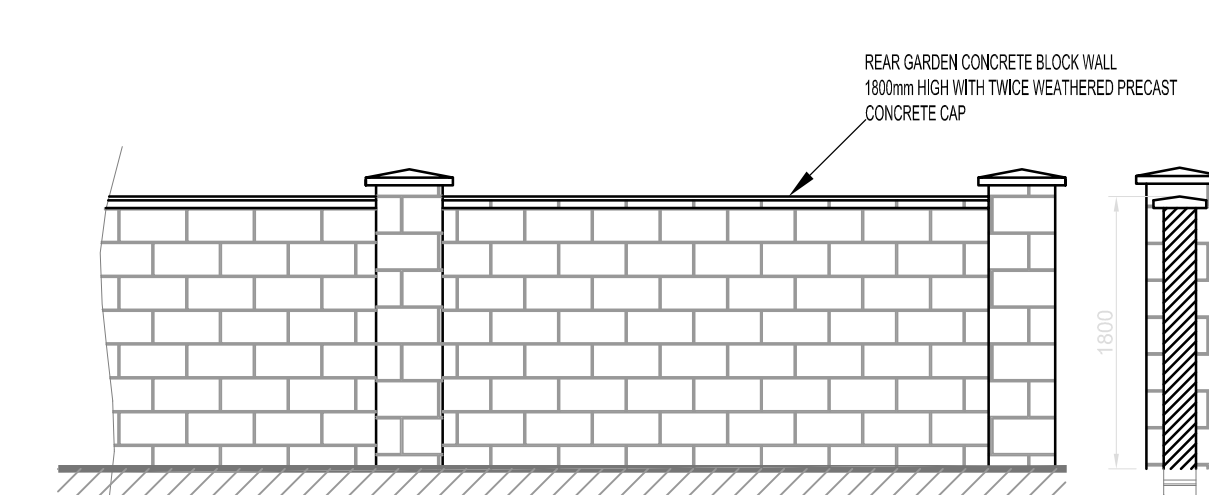

6 Detail 6 - Concrete Block Wall
SCALE 1:50

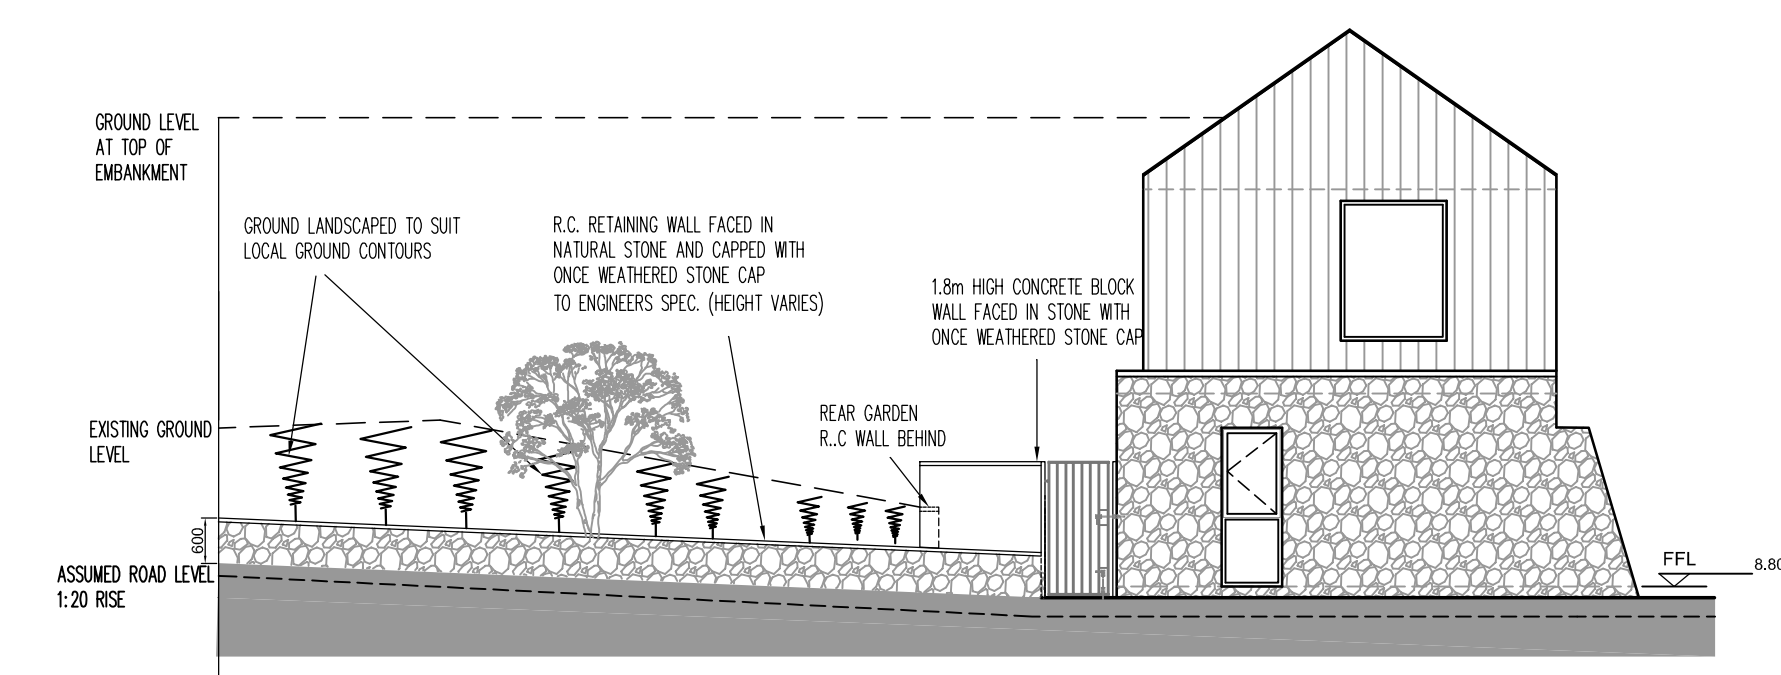

CROSS SECTION B-B
Scale 1:100

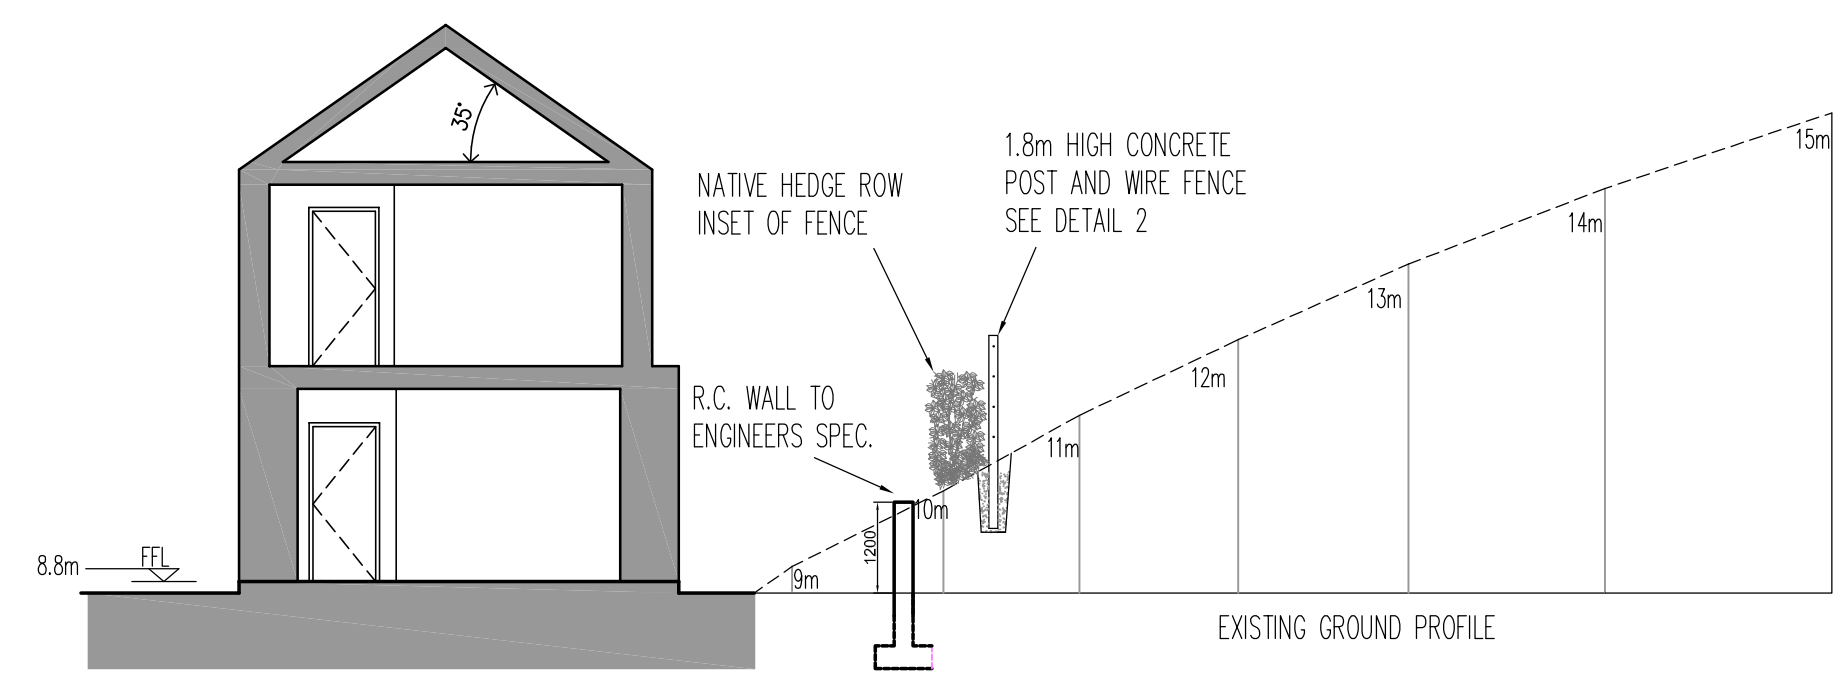

CROSS SECTION A-A
Scale 1:100

LEGEND

- CONCRETE POST AND WIRE FENCING 1800mm HIGH (SEE DETAIL 2)
- EXISTING BOUNDARY WALL TO BE RETAINED / RESTORED WHERE DILAPIDATED
- PROPOSED TIMBER FENCE 1800mm HIGH WITH TIMBER BASEBOARDS (SEE DETAIL 4)
- TRADITIONAL TIMBER POST AND RAIL FENCE. (SEE DETAIL 7)
- PROPOSED HEDGE
- PROPOSED 60-80cm HIGH NATIVE HEDGEROW
- RAILING WITH GATE- PEDESTRIAN / VEHICULAR INCLUDING OPENING GATE (SEE DETAIL 3A/3B)
- GARDEN GATE: (SEE DETAIL 1)
- R.C. RETAINING WALL TO ENGINEERS SPEC. SEE SECTION A-A
- 1.8m HIGH CONCRETE BLOCK WALL WITH TWICE WEATHERED CONCRETE CAP
- 1.8m HIGH CONCRETE BLOCK WALL FACED IN STONE WITH ONCE WEATHERED STONE CAP
- R.C. RETAINING WALL FACED IN NATURAL STONE AND CAPPED WITH ONCE WEATHERED STONE CAP TO ENGINEERS SPEC. HEIGHT VARIES
- 1.8m HIGH CONCRETE BLOCK WALL RENDERED TO OUTER FACE WITH TWICE WEATHERED CONCRETE CAP

REVISIONS

DATE	REV.	BY	CHECKED	DESCRIPTION
17.10.19	01	JF	CR	ISSUED FOR PART 8 PLANNING

Limerick City and County Council
Design & Delivery Services
Merchants Quay
Limerick

PROJECT:
19018 DEERPARK ADARE

STAGE:
DESIGN

DRAWING TITLE:
BOUNDARY TREATMENTS - NORTH SITE

DATE: JULY 2019	DRAWING NO:
SCALE: AS NOTED	P-211
DRAWN: JF	SHEET SIZE: A1
CHECKED: CR	REVISION: 01
JOB NO: 19018	
FILE NAME: -	

