



Site Location Map

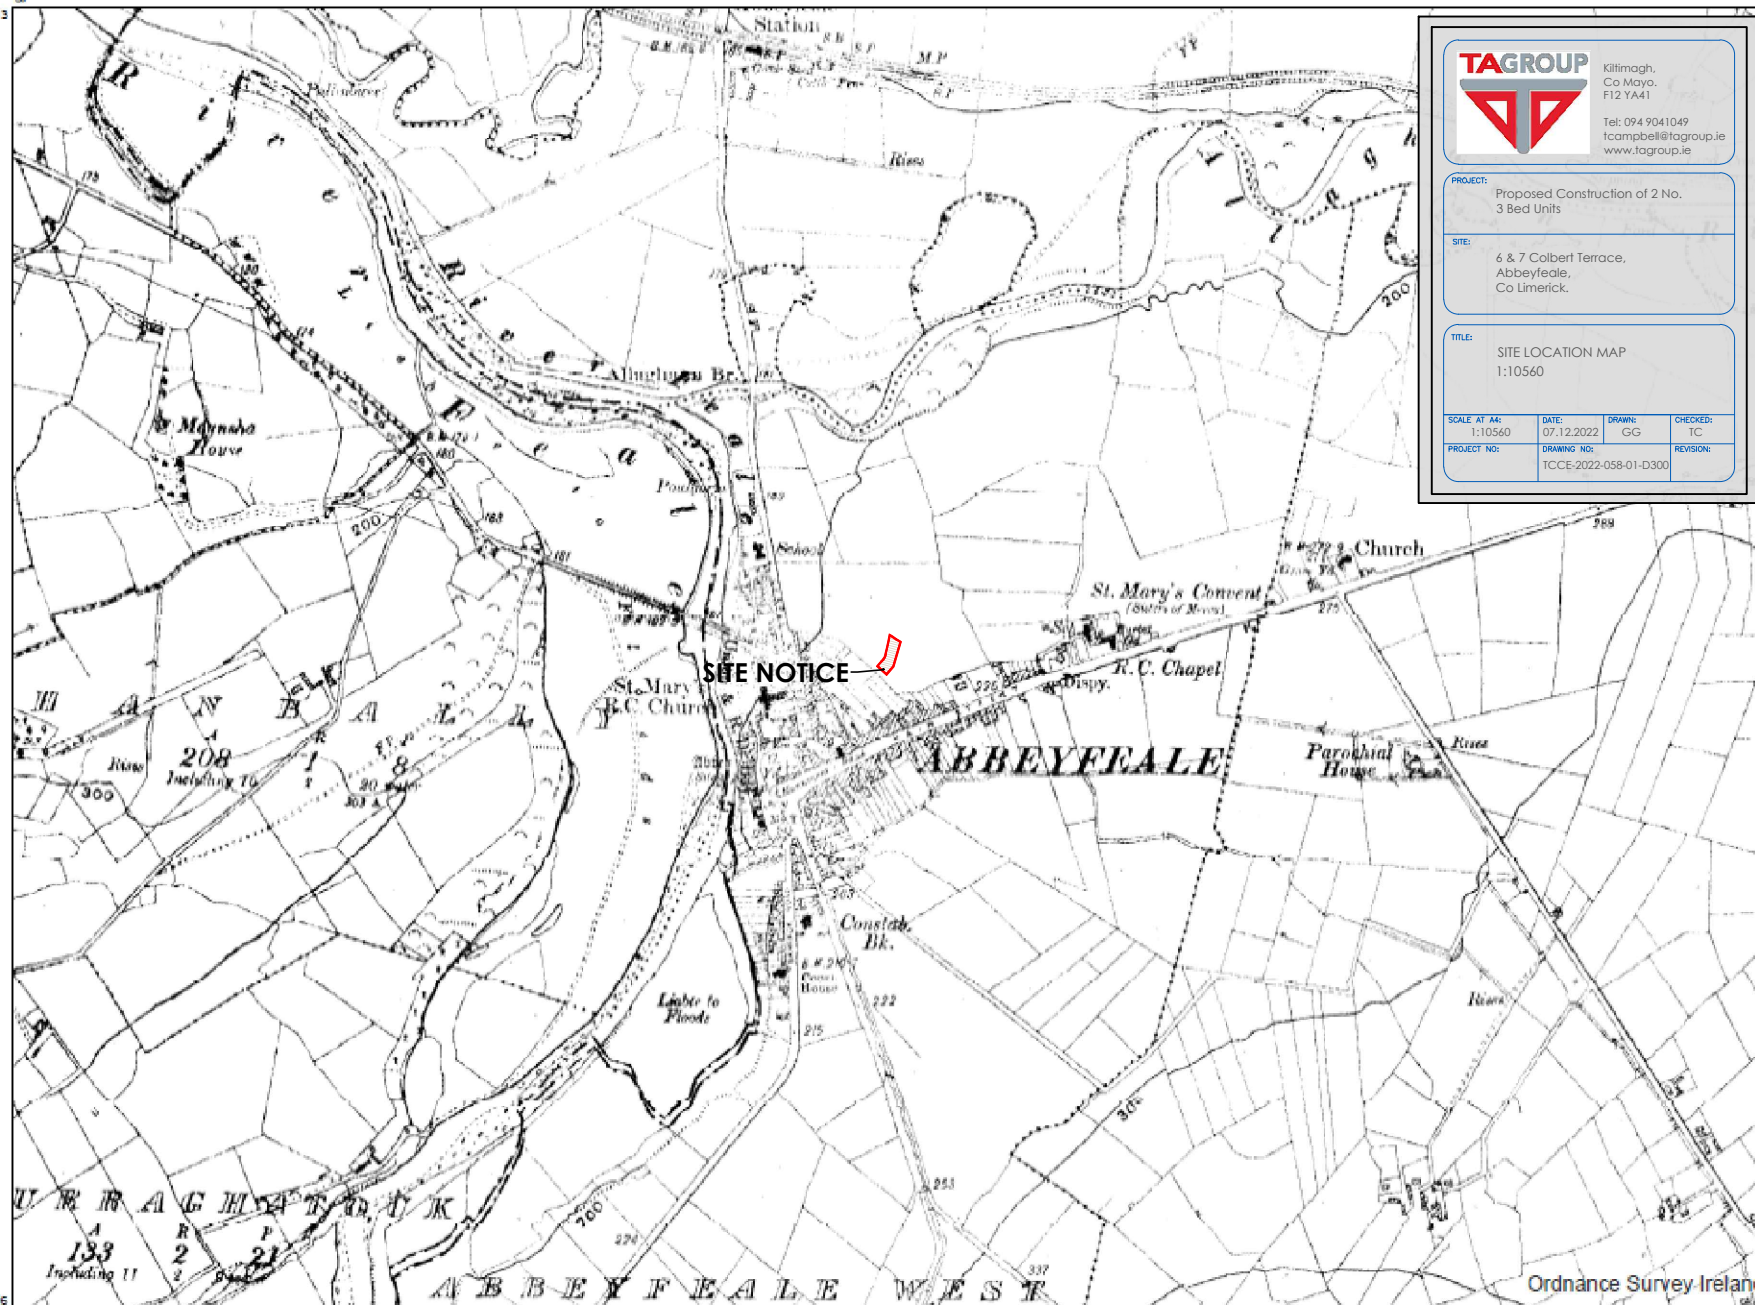



Kiltimagh,
Co Mayo,
F12 YA41
Tel: 094 9041049
tcampbell@tagroup.ie
www.tagroup.ie

PROJECT:
Proposed Construction of 2 No.
3 Bed Units

SITE:
6 & 7 Colbert Terrace,
Abbeyfeale,
Co Limerick.

TITLE:
SITE LOCATION MAP
1:10560

SCALE AT A4: 1:10560	DATE: 07.12.2022	DRAWN: GG	CHECKED: TC
PROJECT NO: TCCE-2022-058-01-D300	DRAWING NO:	REVISION:	

CENTRE COORDINATES:
ITM 511534,626905

PUBLISHED: 25/10/2022
ORDER NO.: 50298943_1

MAP SERIES: 6 Inch Raster
MAP SHEETS: KY018
6 Inch Raster LK042

AREA OF SITE: 0.059Ha

COMPILED AND PUBLISHED BY:
Ordnance Survey Ireland,
Phoenix Park,
Dublin 8,
Ireland.

Unauthorised reproduction
infringes Ordnance Survey Ireland
and Government of Ireland
copyright.


All rights reserved.
No part of this publication may
be copied, reproduced
or transmitted in any form
or by any means without the prior
written permission of
the copyright owners.

The representation on this map
of a road, track or footpath
is not evidence of the existence
of a right of way.

Ordnance Survey maps
never show legal property
boundaries, nor do they
show ownership of
physical features.

© Suirbhéireacht Ordanáis Éireann,
2022
© Ordnance Survey Ireland, 2022
www.osi.ie/copyright

LEGEND:
<http://www.osi.ie>;
search "Large Scale Legend"

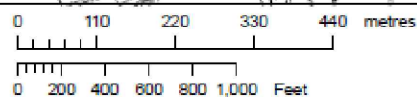

OUTPUT SCALE: 1:10,560

CAPTURE RESOLUTION:
The map objects are only accurate to the
resolution at which they were captured.
Output scale is not indicative of data capture scale.
Further information is available at:
<http://www.osi.ie>; search "Capture Resolution"



Ordnance Survey Ireland