



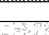

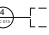
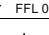




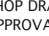




**LEGEND & GENERAL INFORMATION**

DRAWINGS TO BE READ IN CONJUNCTION WITH STRUCTURAL ENGINEERS DETAILS AND SPECIFICATIONS

-  GROUND / FLOOR LEVEL INDICATOR
-  SECTION LINE INDICATOR
-  REVISION BOX INDICATOR
-  BLOCKWORK
-  BRICKWORK
-  REINFORCED CONCRETE
-  DAMP PROOF COURSE
-  DETAIL INDICATOR
-  LEVEL INDICATOR
-  CEILING LEVEL INDICATOR
-  WINDOW NO. - REFER TO SCHEDULES
-  DOOR NO. - REFER TO SCHEDULES
-  ROOFLIGHT NO. - REFER TO SCHEDULES

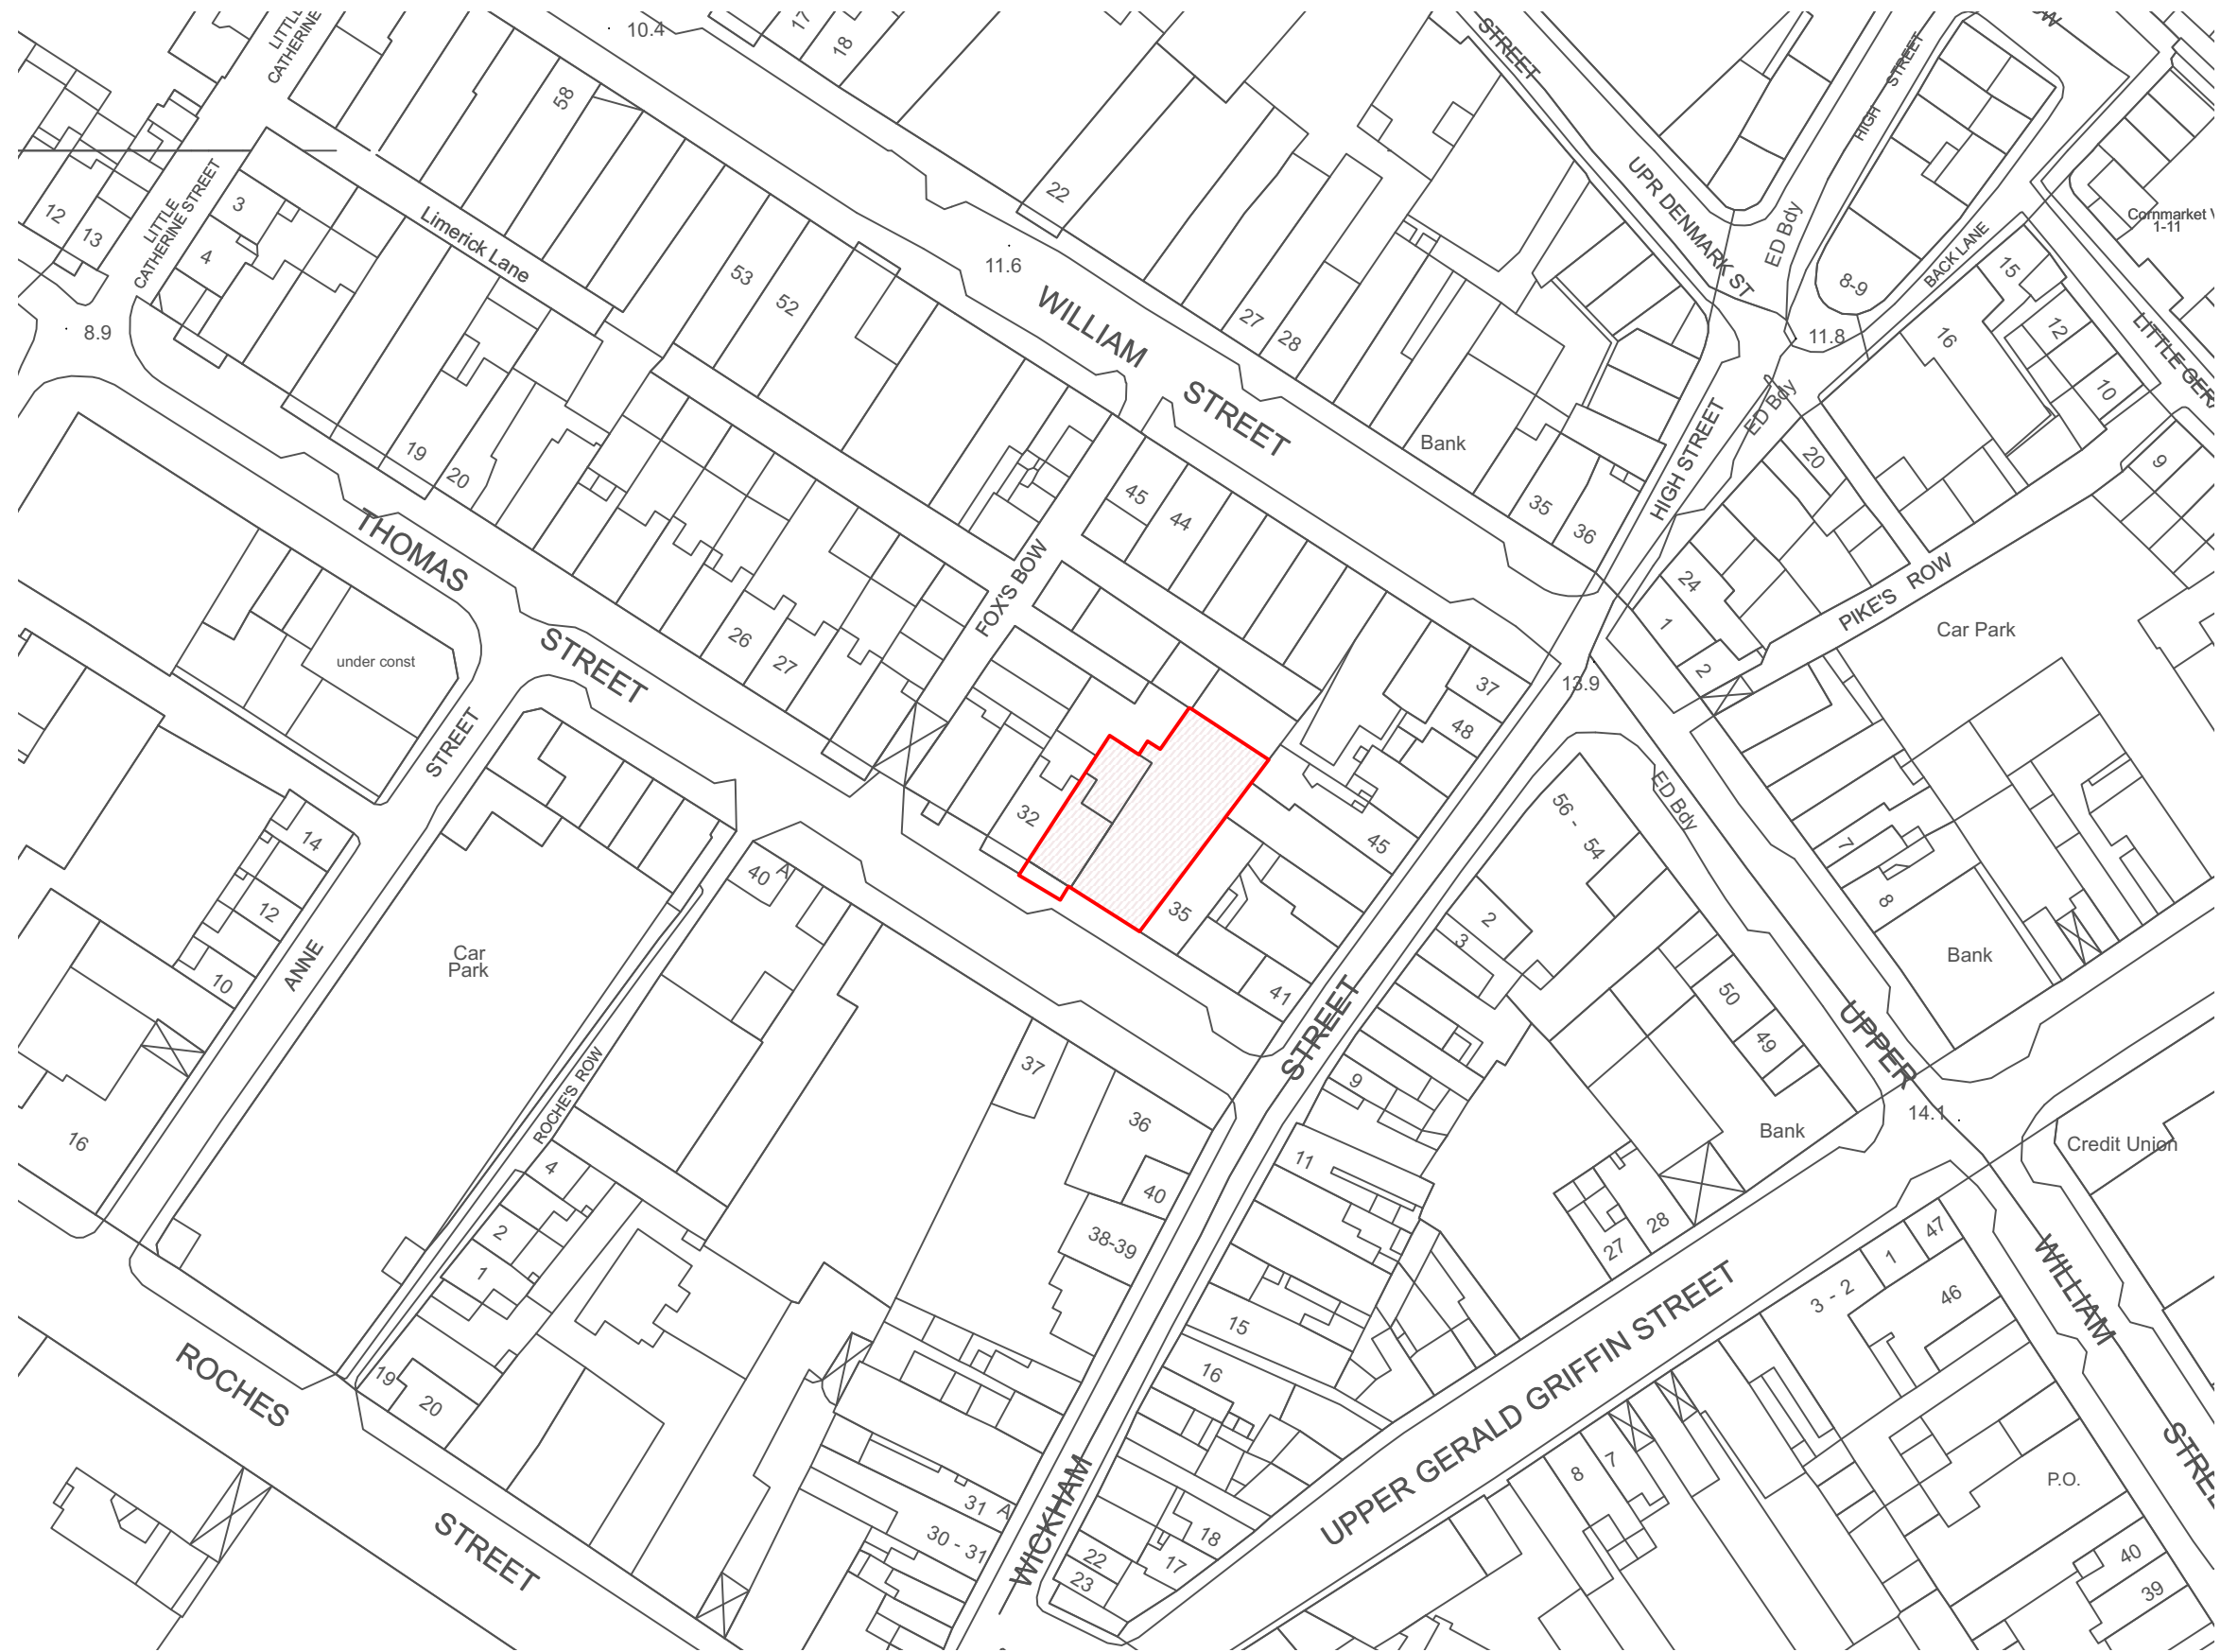
SHOP DRAWINGS TO BE ISSUED TO ARCHITECT FOR APPROVAL, PRIOR TO FABRICATION.

SITE BOUNDARY 

SITE OWNERSHIP 



LEVELS ARE IN METRES TO OSGM15 (MALIN DATUM)  
 CO-ORDINATE SYSTEM USED - ITM95  
 NORTH REFERS TO GRID NORTH  
 ITM CO-ORDINATES: 656945N, 557795E



| REVISIONS | STATUS                               | DRAWN | CHECKED |
|-----------|--------------------------------------|-------|---------|
| A         | 27/05/21 FI FOR INFORMATION          | LD    | PK      |
| B         | 15/12/22 FA PART 8 PLANNING APPROVAL | KMS   | PK      |
|           |                                      |       |         |
|           |                                      |       |         |
STATUS : PR - PRELIMINARY ISSUE; FI - FOR INFORMATION; FA - FOR APPROVAL; FP - FOR PRICING; FC - FOR CONSTRUCTION

PROJECT: NO.33 / 34 THOMAS STREET - LIMERICK GEORGIAN HOUSING  
 DRAWING: EXISTING SITE LOCATION MAP  
 JOB NO: 2039 CLIENT: LIMERICK CITY AND COUNTY COUNCIL  
 DATE: DEC '22 SCALE: 1:1000 (A3)  
 PAUL KEOGH ARCHITECTS, CATHEDRAL COURT, NEW ST., DUBLIN 8.  
 TEL NO: 01 6791551 FAX NO: 01 6793476 E-MAIL: info@pka.ie  
**DRAWING NO.: 2039 / SV / 001 / B**



NOTIFY ARCHITECT OF ANY DISCREPANCIES - CHECK DIMENSIONS ON SITE - DO NOT SCALE. USE FIGURED DIMENSIONS ONLY - COPYRIGHT RESERVED - PAUL KEOGH ARCHITECTS ©