



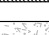

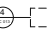
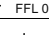




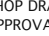
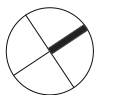
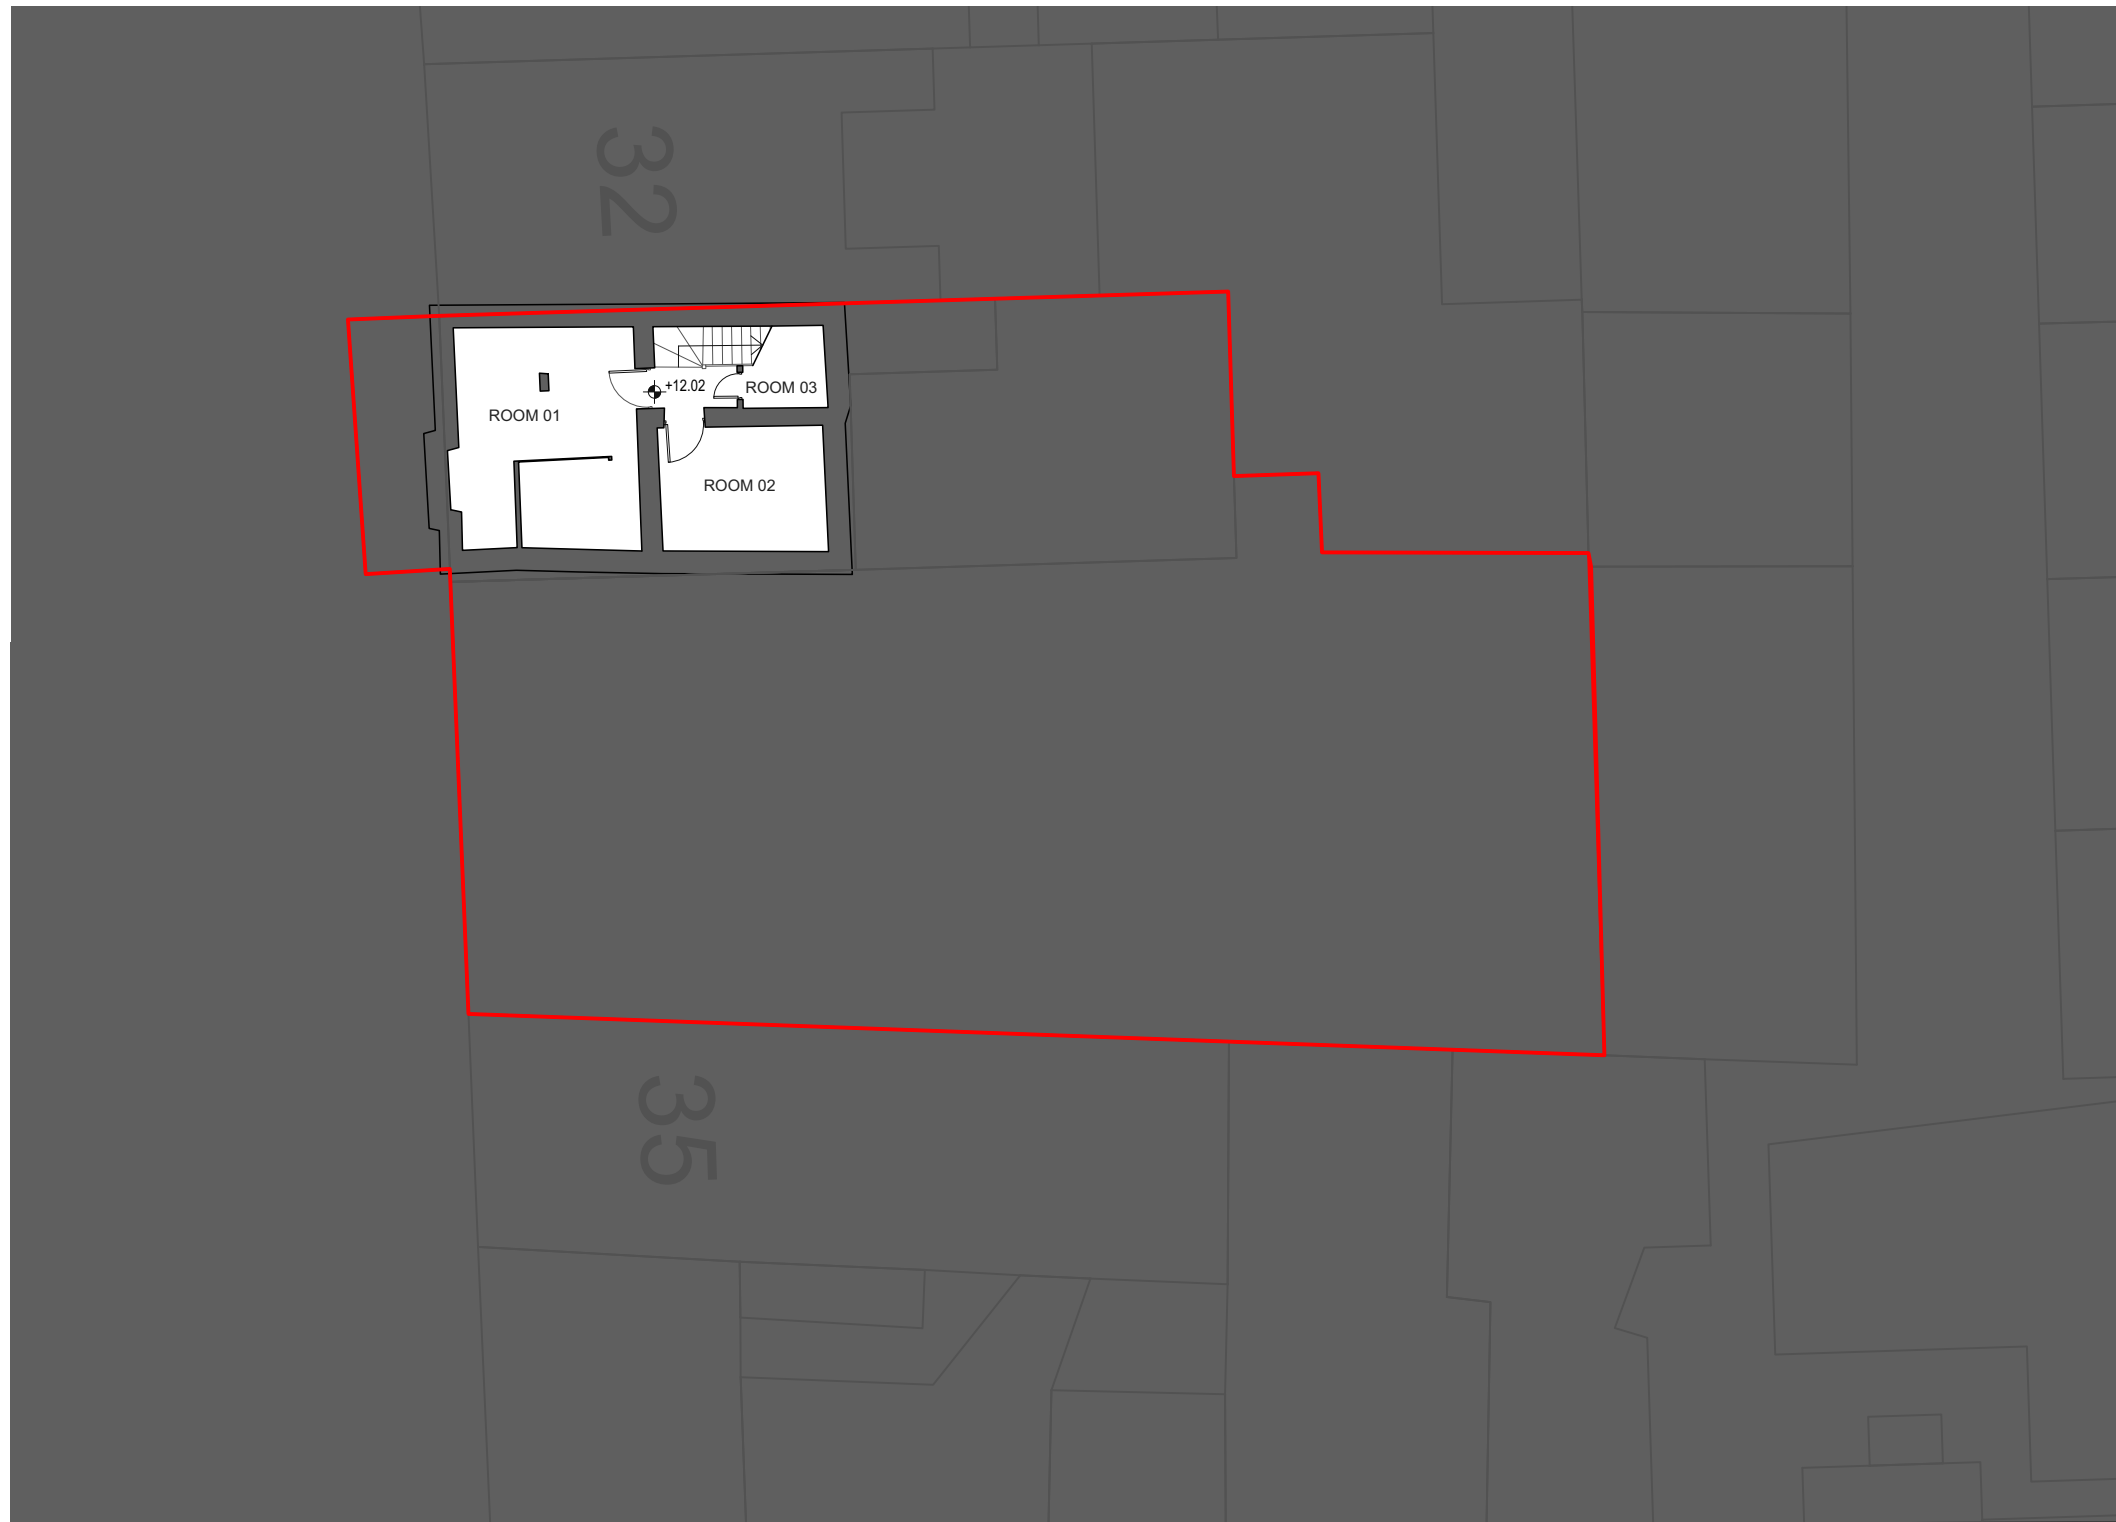


LEGEND & GENERAL INFORMATION

DRAWINGS TO BE READ IN CONJUNCTION WITH STRUCTURAL ENGINEERS DETAILS AND SPECIFICATIONS

-  GROUND / FLOOR LEVEL INDICATOR
-  SECTION LINE INDICATOR
-  REVISION BOX INDICATOR
-  BLOCKWORK
-  BRICKWORK
-  REINFORCED CONCRETE
-  DAMP PROOF COURSE
-  DETAIL INDICATOR
-  LEVEL INDICATOR
-  CEILING LEVEL INDICATOR
-  WINDOW NO. - REFER TO SCHEDULES
-  DOOR NO. - REFER TO SCHEDULES
-  ROOFLIGHT NO. - REFER TO SCHEDULES

SHOP DRAWINGS TO BE ISSUED TO ARCHITECT FOR APPROVAL, PRIOR TO FABRICATION.



| | |
|--|--|
| | |
| | |
| | |
| | |
| | |
| | |
| | |
| | |
| | |
| | |
| | |

| | |
|--|--|
| | |
| | |
| | |
| | |
| | |
| | |
| | |
| | |
| | |
| | |
| | |

| REVISIONS | STATUS | | DRAWN | CHECKED |
|-----------|----------|----|--------------------------|---------|
| A | 27/05/21 | FI | FOR INFORMATION | LD PK |
| B | 15/12/22 | FA | PART 8 PLANNING APPROVAL | KMS PK |
| | | | | |
| | | | | |
| | | | | |
| | | | | |
| | | | | |
| | | | | |
| | | | | |
| | | | | |

STATUS : PR - PRELIMINARY ISSUE; FI - FOR INFORMATION; FA - FOR APPROVAL; FP - FOR PRICING; FC - FOR CONSTRUCTION

| | |
|---|--|
| PROJECT: NO.33 / 34 THOMAS STREET - LIMERICK GEORGIAN HOUSING | |
| DRAWING: EXISTING SITE LAYOUT PLAN - BASEMENT PLAN | |
| JOB NO: 2039 | CLIENT: LIMERICK CITY AND COUNTY COUNCIL |
| DATE: DEC '22 | SCALE: 1:200 (A3) |
| PAUL KEOGH ARCHITECTS, CATHEDRAL COURT, NEW ST., DUBLIN 8. | |
| TEL NO: 01 6791551 FAX NO: 01 6793476 E-MAIL: info@pka.ie | |
| DRAWING NO.: 2039 / SV / 003 / B | |

NOTIFY ARCHITECT OF ANY DISCREPANCIES - CHECK DIMENSIONS ON SITE - DO NOT SCALE. USE FIGURED DIMENSIONS ONLY - COPYRIGHT RESERVED - PAUL KEOGH ARCHITECTS ©

