




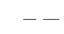

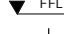

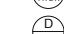







LEGEND & GENERAL INFORMATION

DRAWINGS TO BE READ IN CONJUNCTION WITH STRUCTURAL ENGINEERS DETAILS AND SPECIFICATIONS

-  GROUND / FLOOR LEVEL INDICATOR
-  SECTION LINE INDICATOR
-  REVISION BOX INDICATOR
-  BLOCKWORK
-  BRICKWORK
-  REINFORCED CONCRETE
-  DAMP PROOF COURSE
-  DETAIL INDICATOR
-  LEVEL INDICATOR
-  CEILING LEVEL INDICATOR
-  WINDOW NO. - REFER TO SCHEDULES
-  DOOR NO. - REFER TO SCHEDULES
-  ROOFLIGHT NO. - REFER TO SCHEDULES

SHOP DRAWINGS TO BE ISSUED TO ARCHITECT FOR APPROVAL, PRIOR TO FABRICATION.

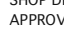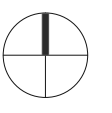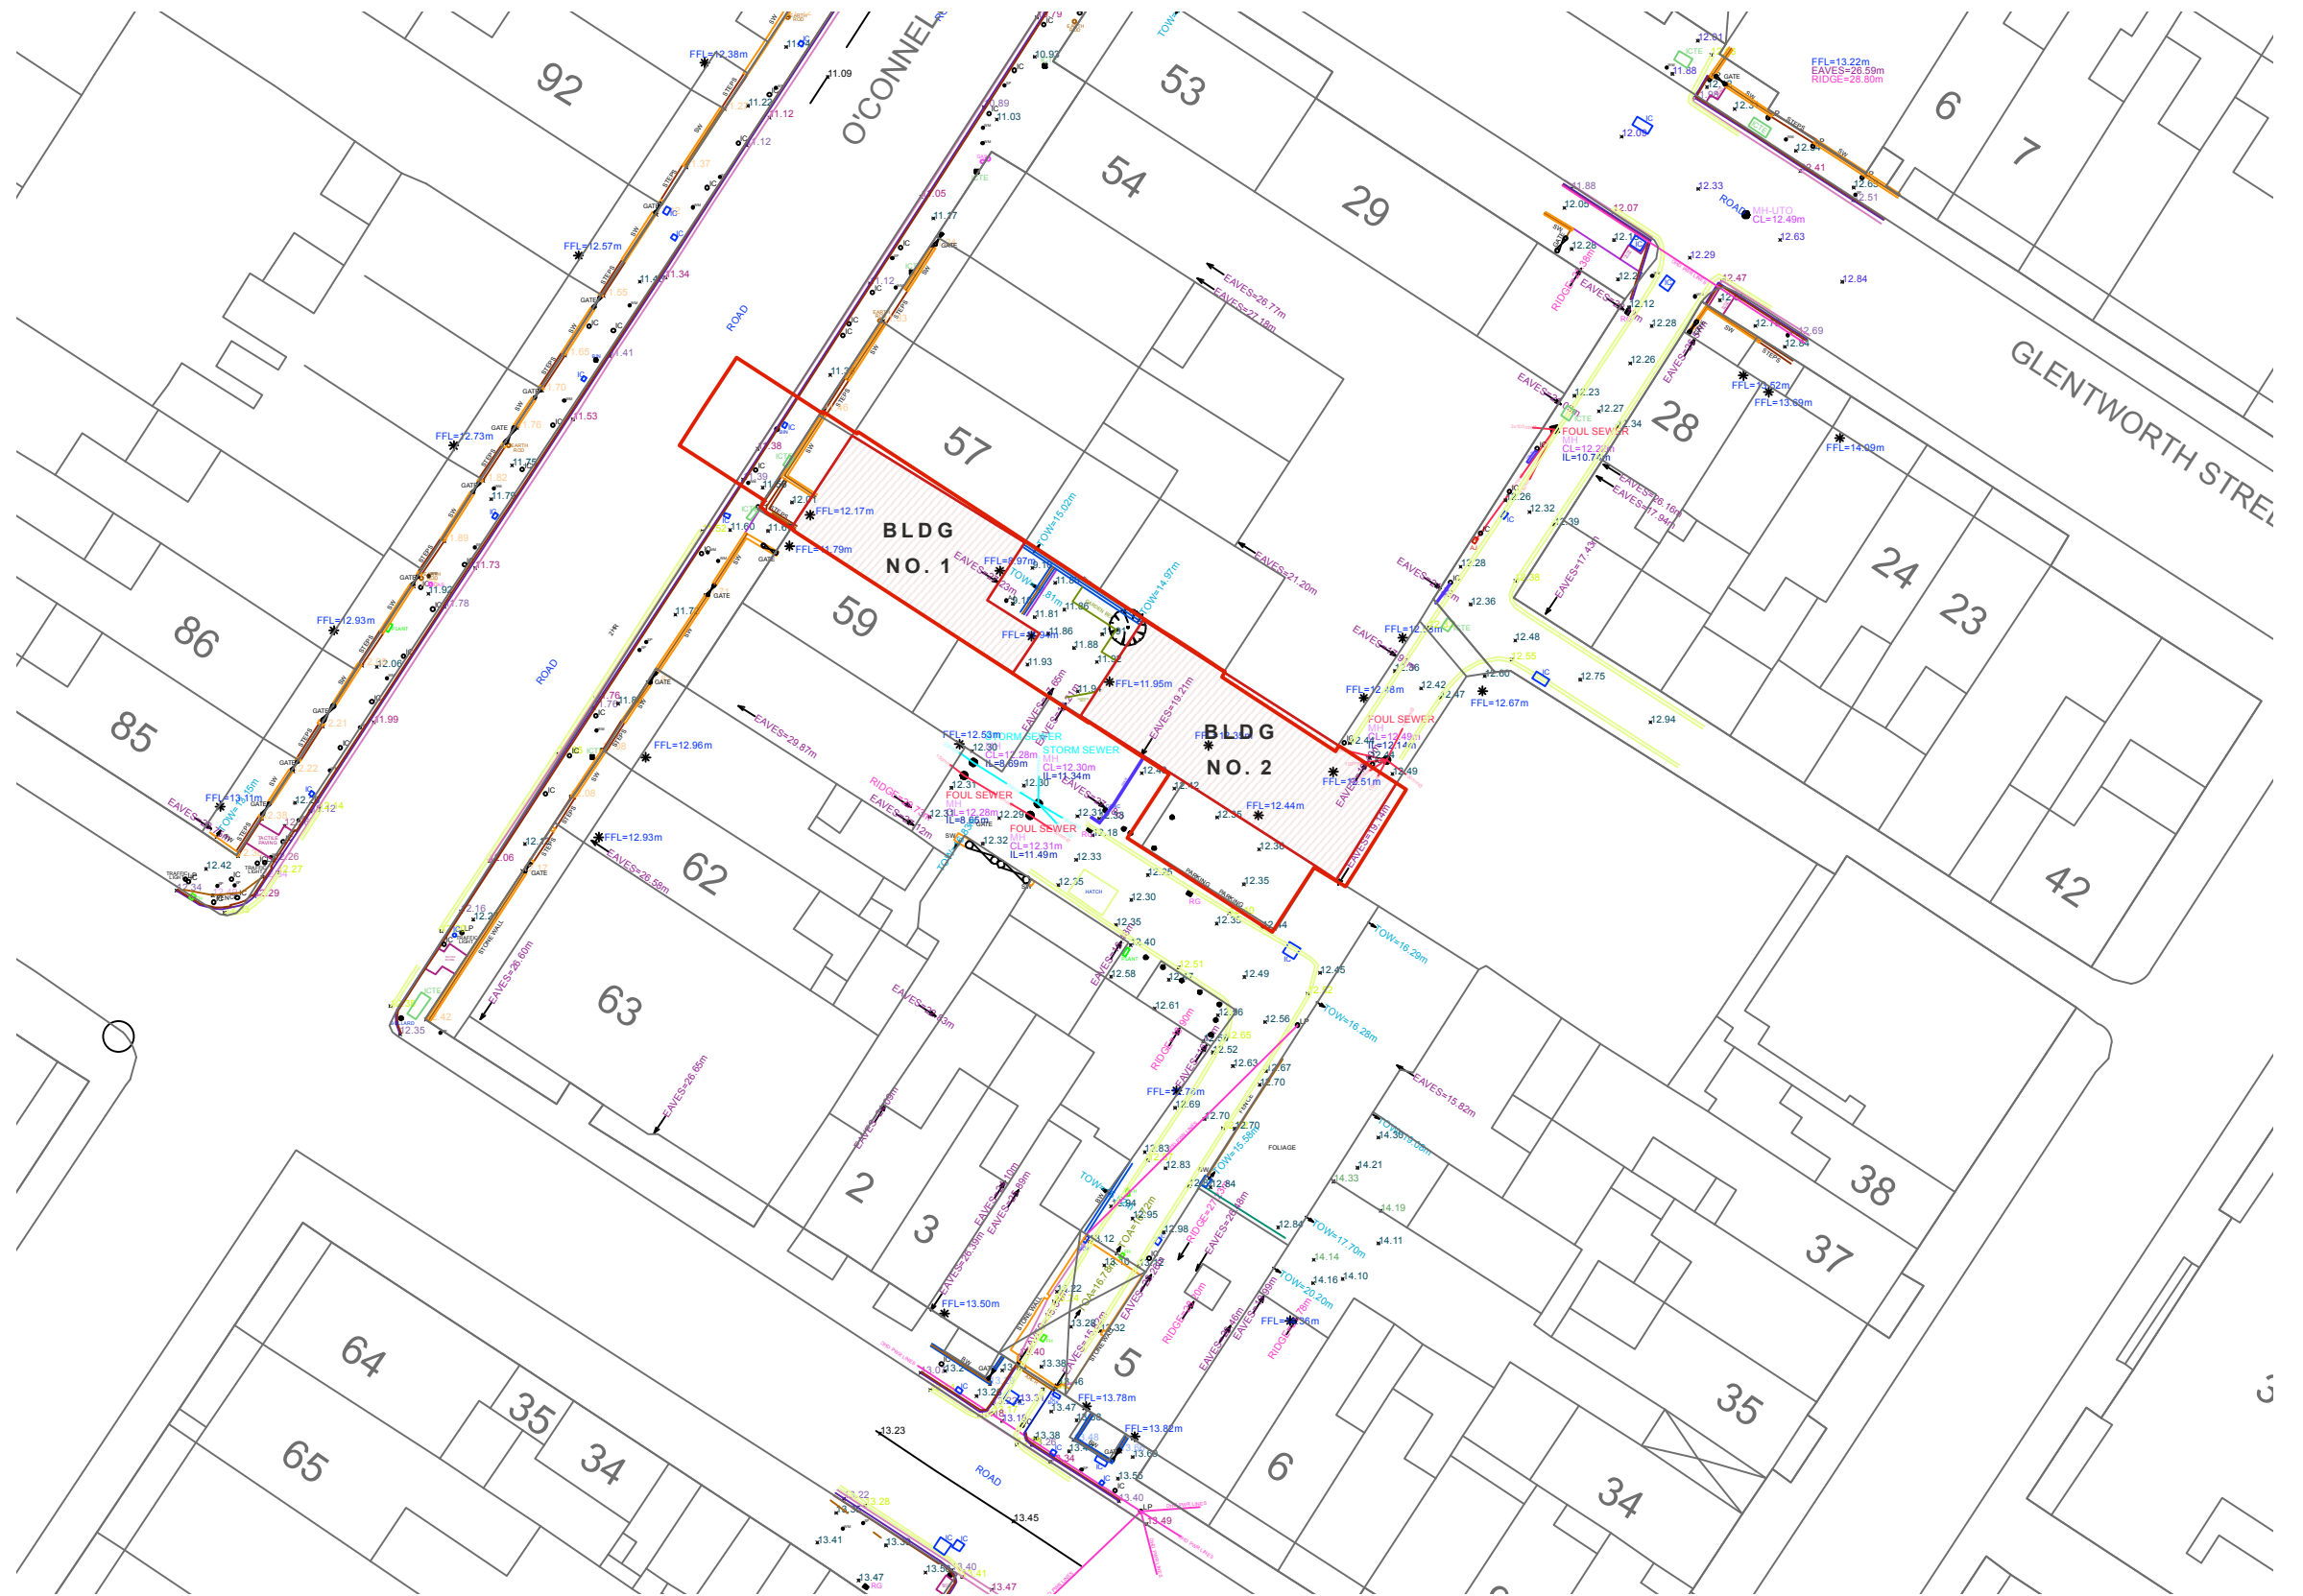

REVISIONS		STATUS			DRAWN	CHECKED
A	12/02/21	FI	FOR	INFORMATION	CF	PK
B	03/09/21	FI	FOR	INFORMATION	CF	PK
C	15/12/22	FA	PART	8 PLANNING APPROVAL	KMS	PK

PROJECT: 58 O'CONNELL STREET - LIMERICK GEORGIAN HOUSING
 DRAWING: EXISTING SITE LAYOUT PLAN - TOPOGRAPHIC SURVEY
 JOB NO: 2038 CLIENT: LIMERICK CITY AND COUNTY COUNCIL
 DATE: DEC' 22 SCALE: 1:500 (A3)
 PAUL KEOGH ARCHITECTS, CATHEDRAL COURT, NEW ST., DUBLIN 8.
 TEL NO: 01 6791551 FAX NO: 01 6793476 E-MAIL: info@pka.ie
DRAWING NO.: 2038 / SV / 003 / C



STATUS: PR - PRELIMINARY ISSUE; FI - FOR INFORMATION; FA - FOR APPROVAL; FP - FOR PRICING; FC - FOR CONSTRUCTION