

**Notes:**

Do not Scale from drawing.

For any comments, queries or discrepancies please contact the design office.

EXTENTS OF SCHEME

PROPOSED PERIMETER PARKLAND FENCE WITH NATIVE HEDGE TO AUGMENT

PROPOSED ACCESS ROAD

PROPOSED BITUMINOUS AC CYCLE TRACK

PROPOSED CONCRETE FOOTPATH

PROPOSED GRASS VERGE

PROPOSED TREE

PROPOSED 6m PUBLIC LIGHTING COLUMN AND LED LANTERN

PROPOSED BOLLARDS

BIO-DIVERSITY PLANTING PRINCIPLES WILL BE INCORPORATED INTO THE SCHEME WITH PLANTING WHERE POSSIBLE OF NATIVE SPECIES OF TREES, SHRUBS AND FLOWERS

Rev. By.	Date.	Description.
A	JD 2/12/19	NTA Comments
B	JD 11/12/19	Final Issue

Drawing Status: Part 8 Planning

Project Title: Castletroy Urban Greenway


Drawing Title: Schematic Greenway Design Layout Plan Sheet 9 of 9

Client: Comhairle Cathrach & Contae Luimnigh Limerick City & County Council

NTA Údarás Náisiúnta Iompair National Transport Authority

M.H.L. & Associates Ltd. Consulting Engineers Carrig Mór House, 10 High Street, Douglas Road, Cork. Tel: 021-4840214 Web: www.mhl.ie E-Mail: info@mhl.ie

Designed: JD	Drawn: JD	Checked: BL
Scale: 1:500	Drawing Size: A3	Date: November 2019
Job No. 18121RD	Drawing No. CUG-LA-P09	Revision: B

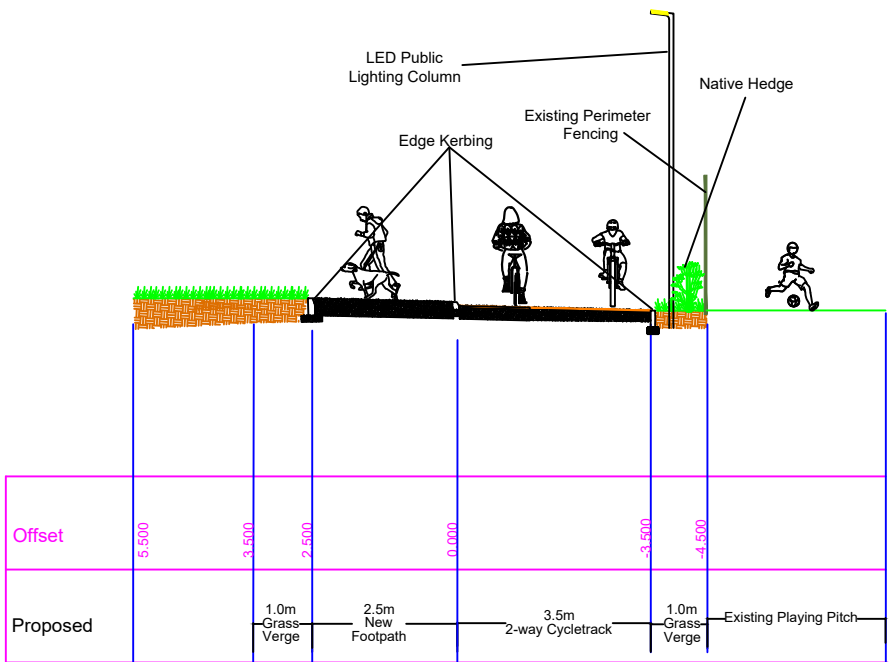

Proposed Section E-E