




Proposed Section A-A

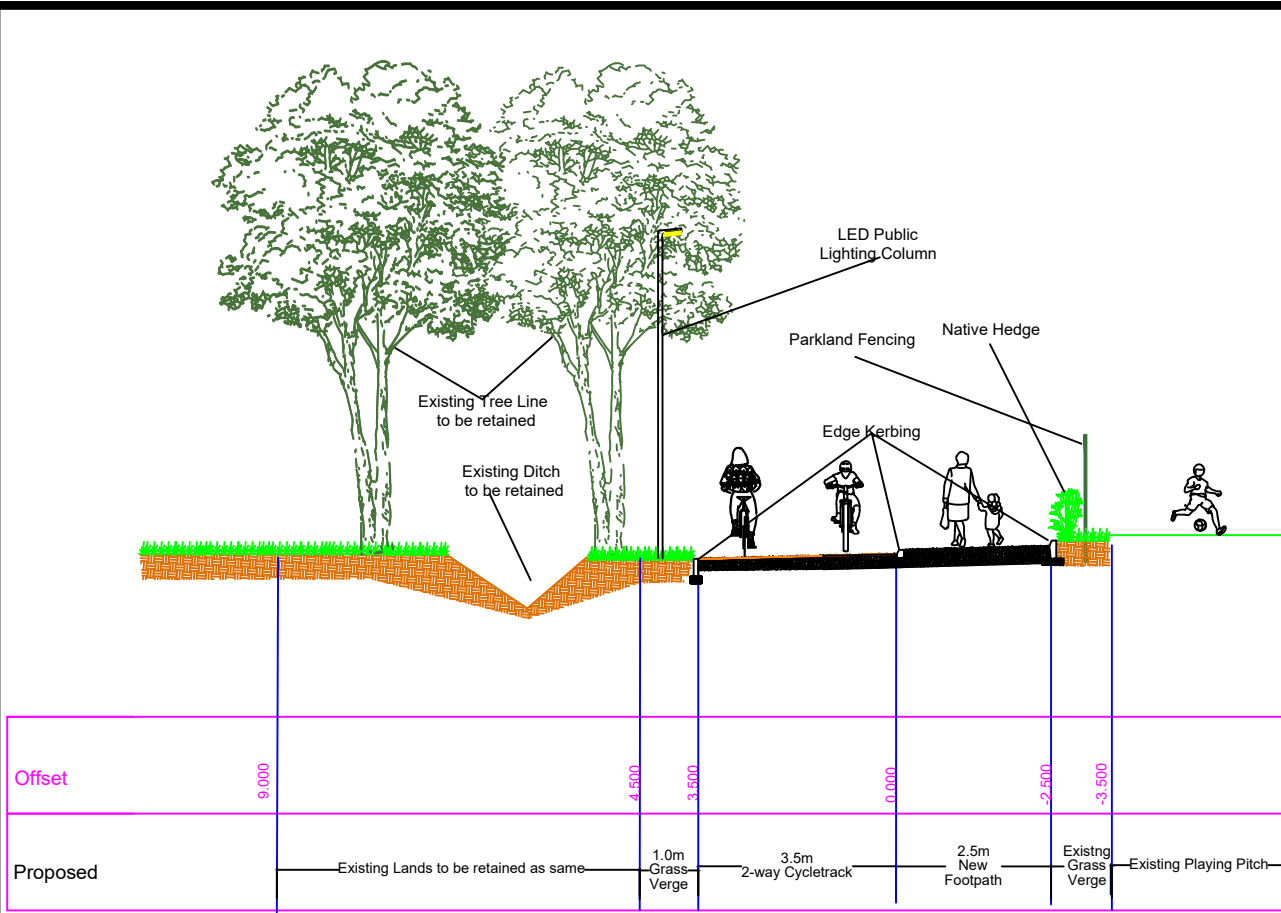


Proposed Section B-B

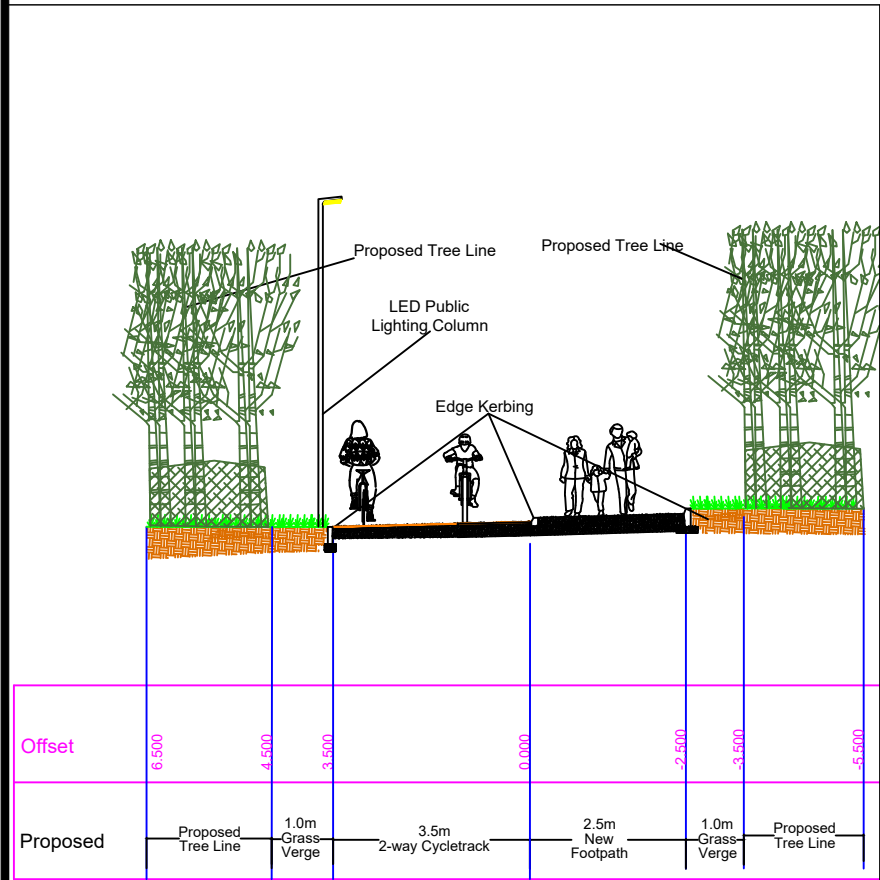

Proposed Section C-C

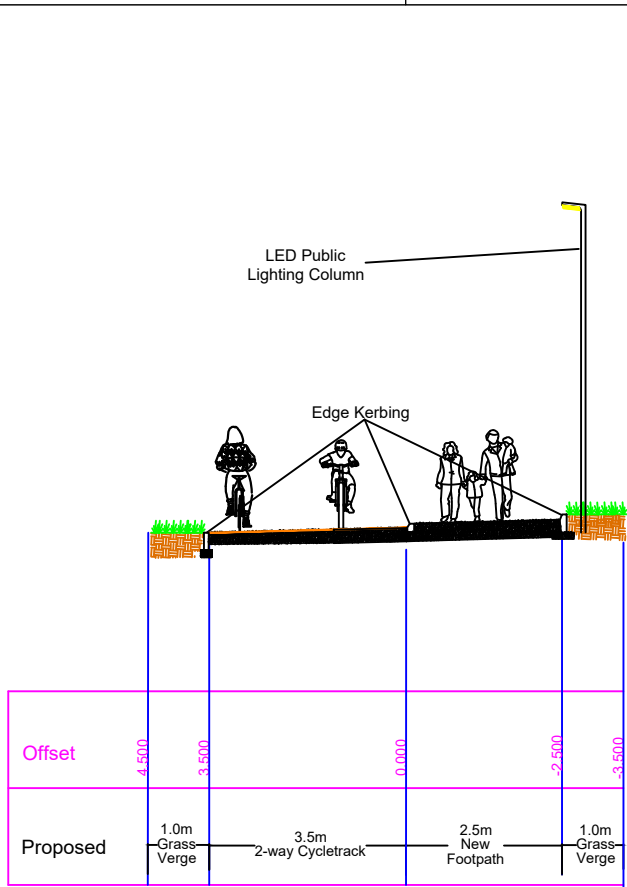

Proposed Section D-D

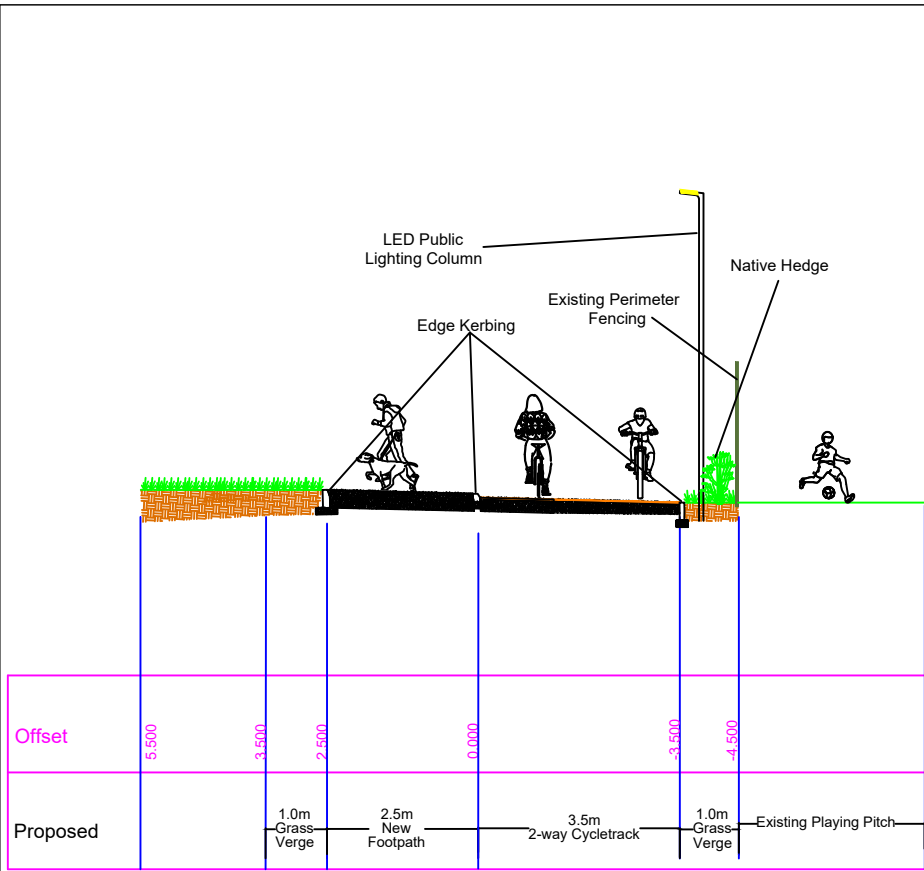

Proposed Section E-E

Notes:

Do not Scale from drawing.

For any comments, queries or discrepancies please contact the design office.

Rev. By.	Date.	Description.
A	JD 2/12/19	NTA Comments
B	JD 11/12/19	Final Issue

Drawing Status: Part 8 Planning

Project Title: Castletroy Urban Greenway

Drawing Title: Typical Greenway Cross Sections

Client: Comhairle Cathrach & Contae Luimnigh
Limerick City & County Council



M.H.L. & Associates Ltd.
Consulting Engineers
Carrig Mór House,
10 High Street,
Douglas Road,
Cork.

Tel: 021-4840214
Web: www.mhl.ie
E-Mail: info@mhl.ie



Designed: JD	Drawn: JD	Checked: BL
Scale: N.T.S	Drawing Size: A3	Date: November 2019
Job No. 18121RD	Drawing No. CUG-LA-P10	Revision. B