


Watermark

"drink from the water of a river and
you drink from the whole world"

Haven, Emma Donoghue

STOP

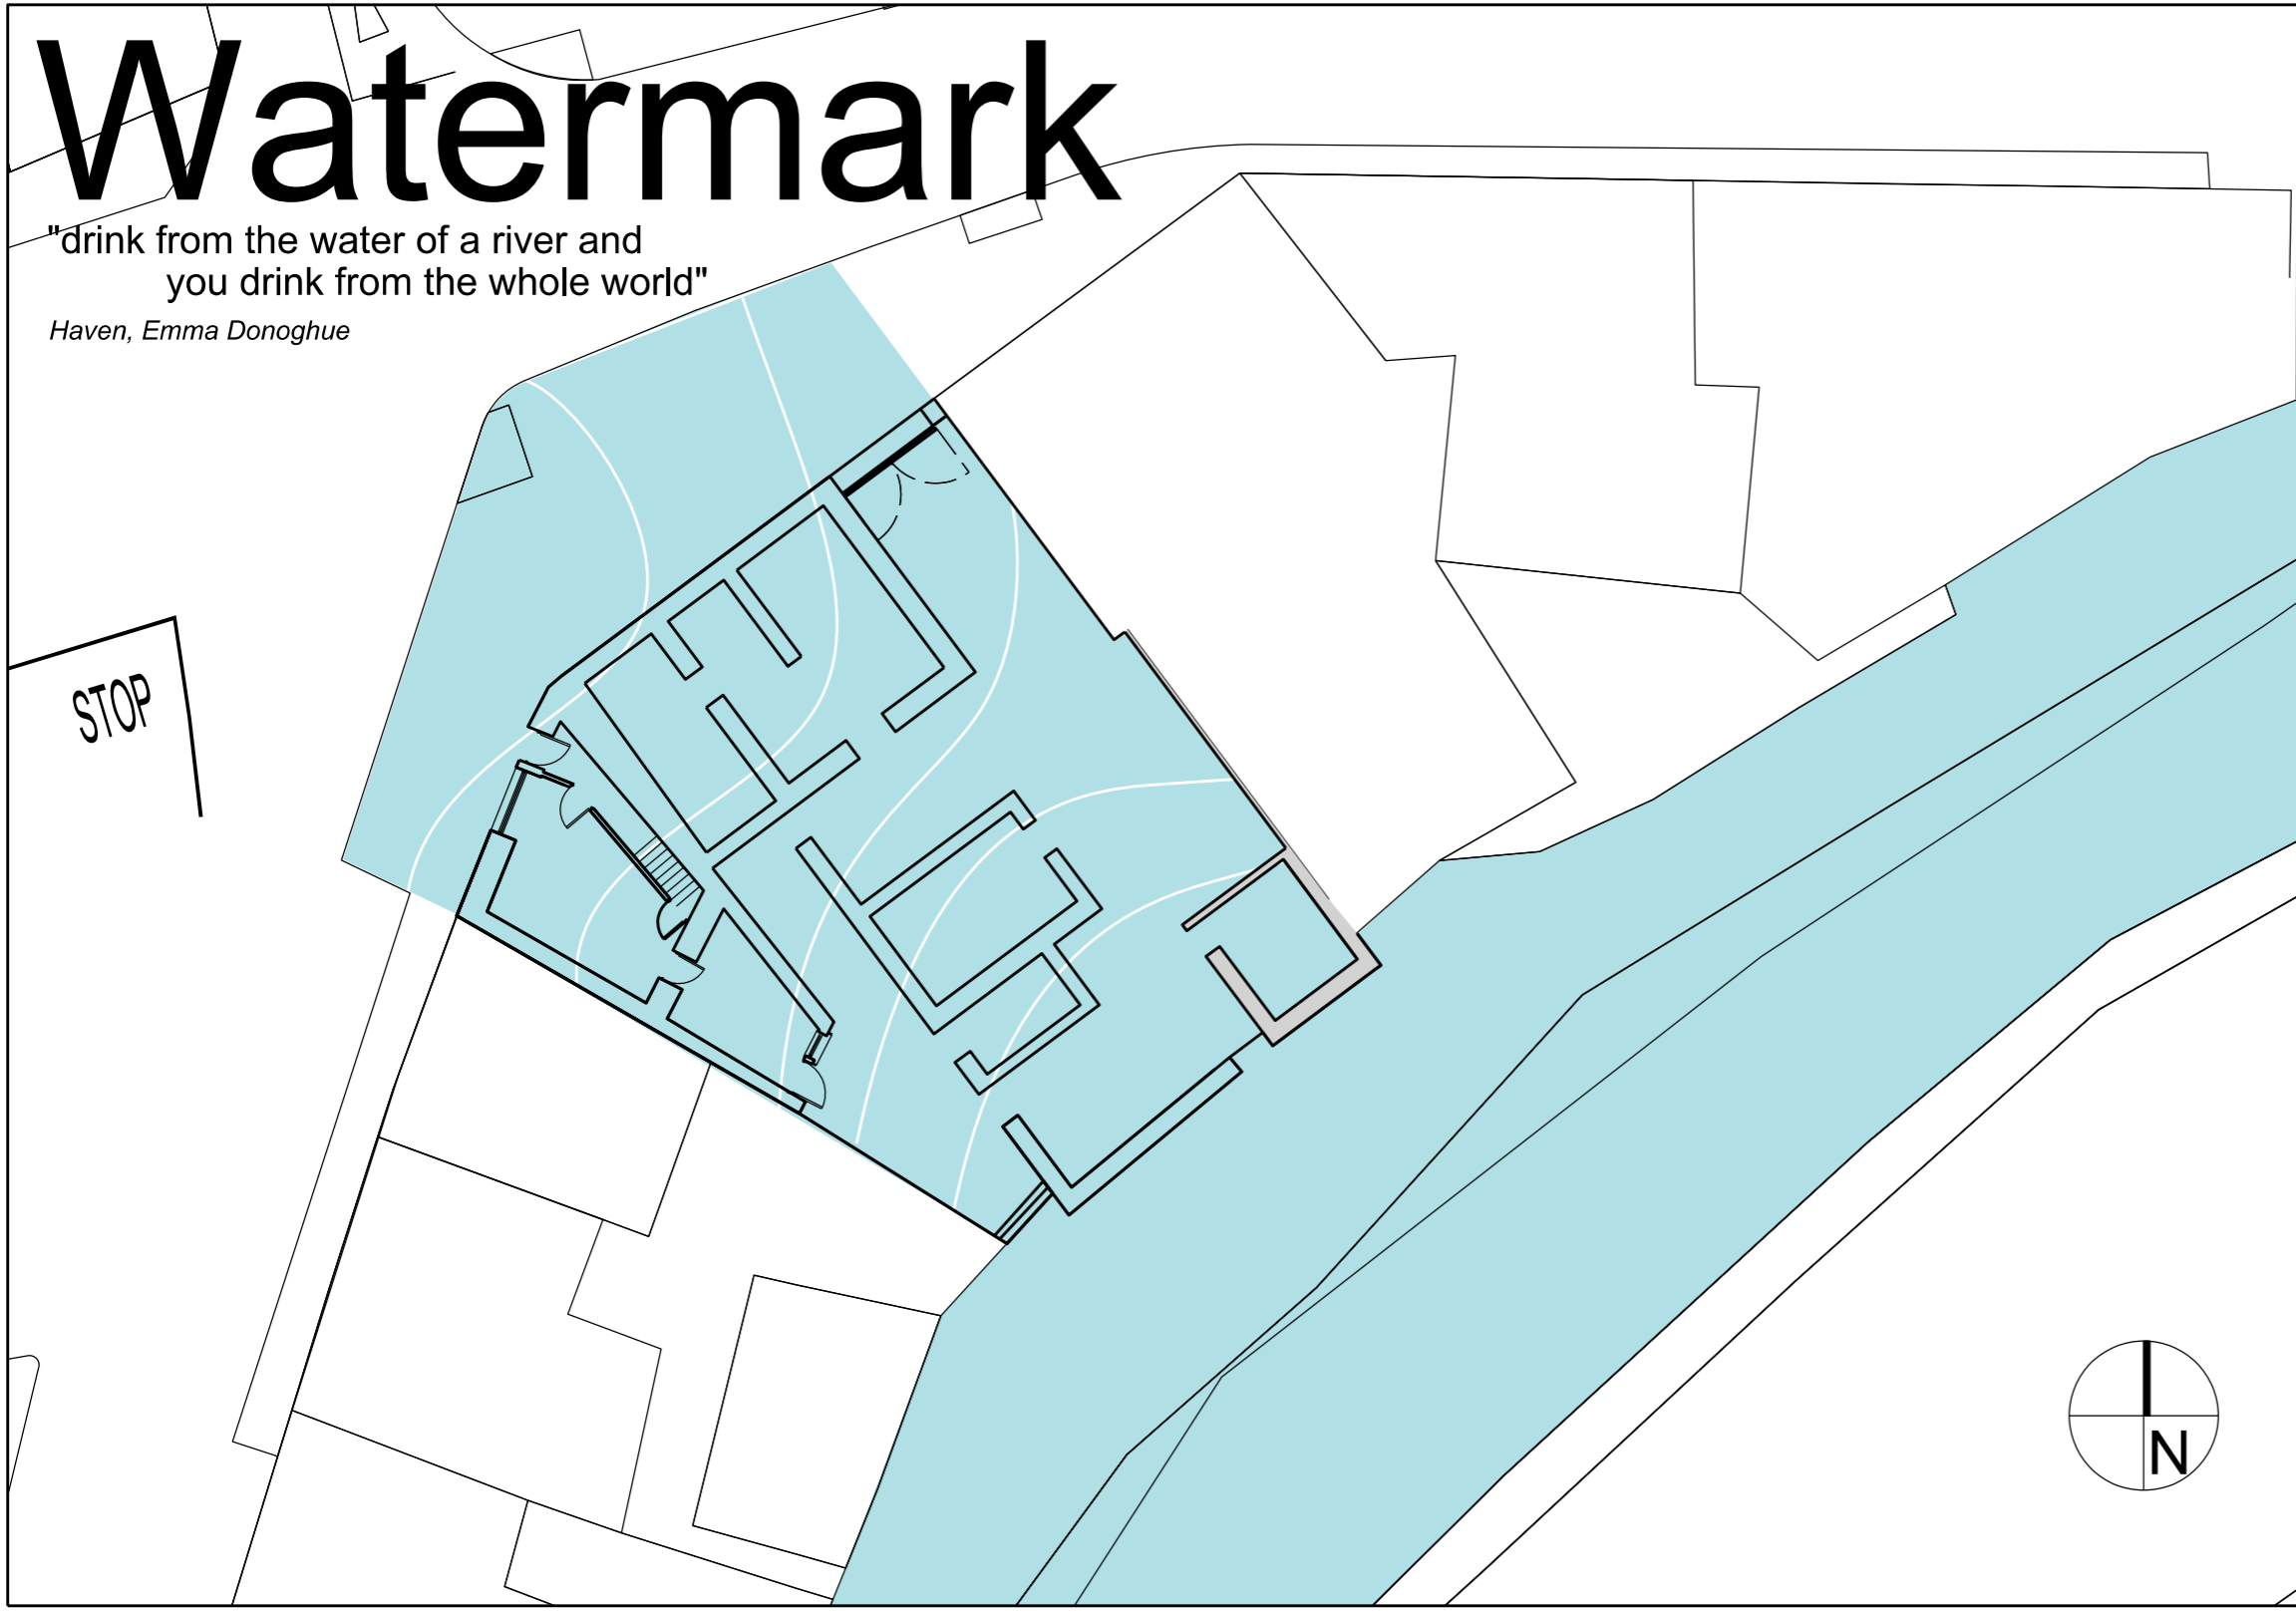

Legal Owner:
hugh kelly architects
Third Floor, 46 O'Connell Street, Limerick, Ireland, V94 8D88 Tel: +353 (0)61 275943 / 276789 Email: info@hughkellyarchitects.ie

Client: Limerick City & County Council

Project: WEST SQUARE PARKLET, ASKEATON

Title: CONCEPT - INTERACTION

Document Type: GA Purpose: PLANNING

Project No.: 20-12 HKA Originator: ZZ Level: 00 File Type: DR Discipline: A Number: 1006

Date of Issue: OCT 2022 Submittal: S0 Revision: P01.01

Scale: 1:200 @ A3

© COPYRIGHT This drawing or design may not be reproduced without permission