


# Pinker's Cross

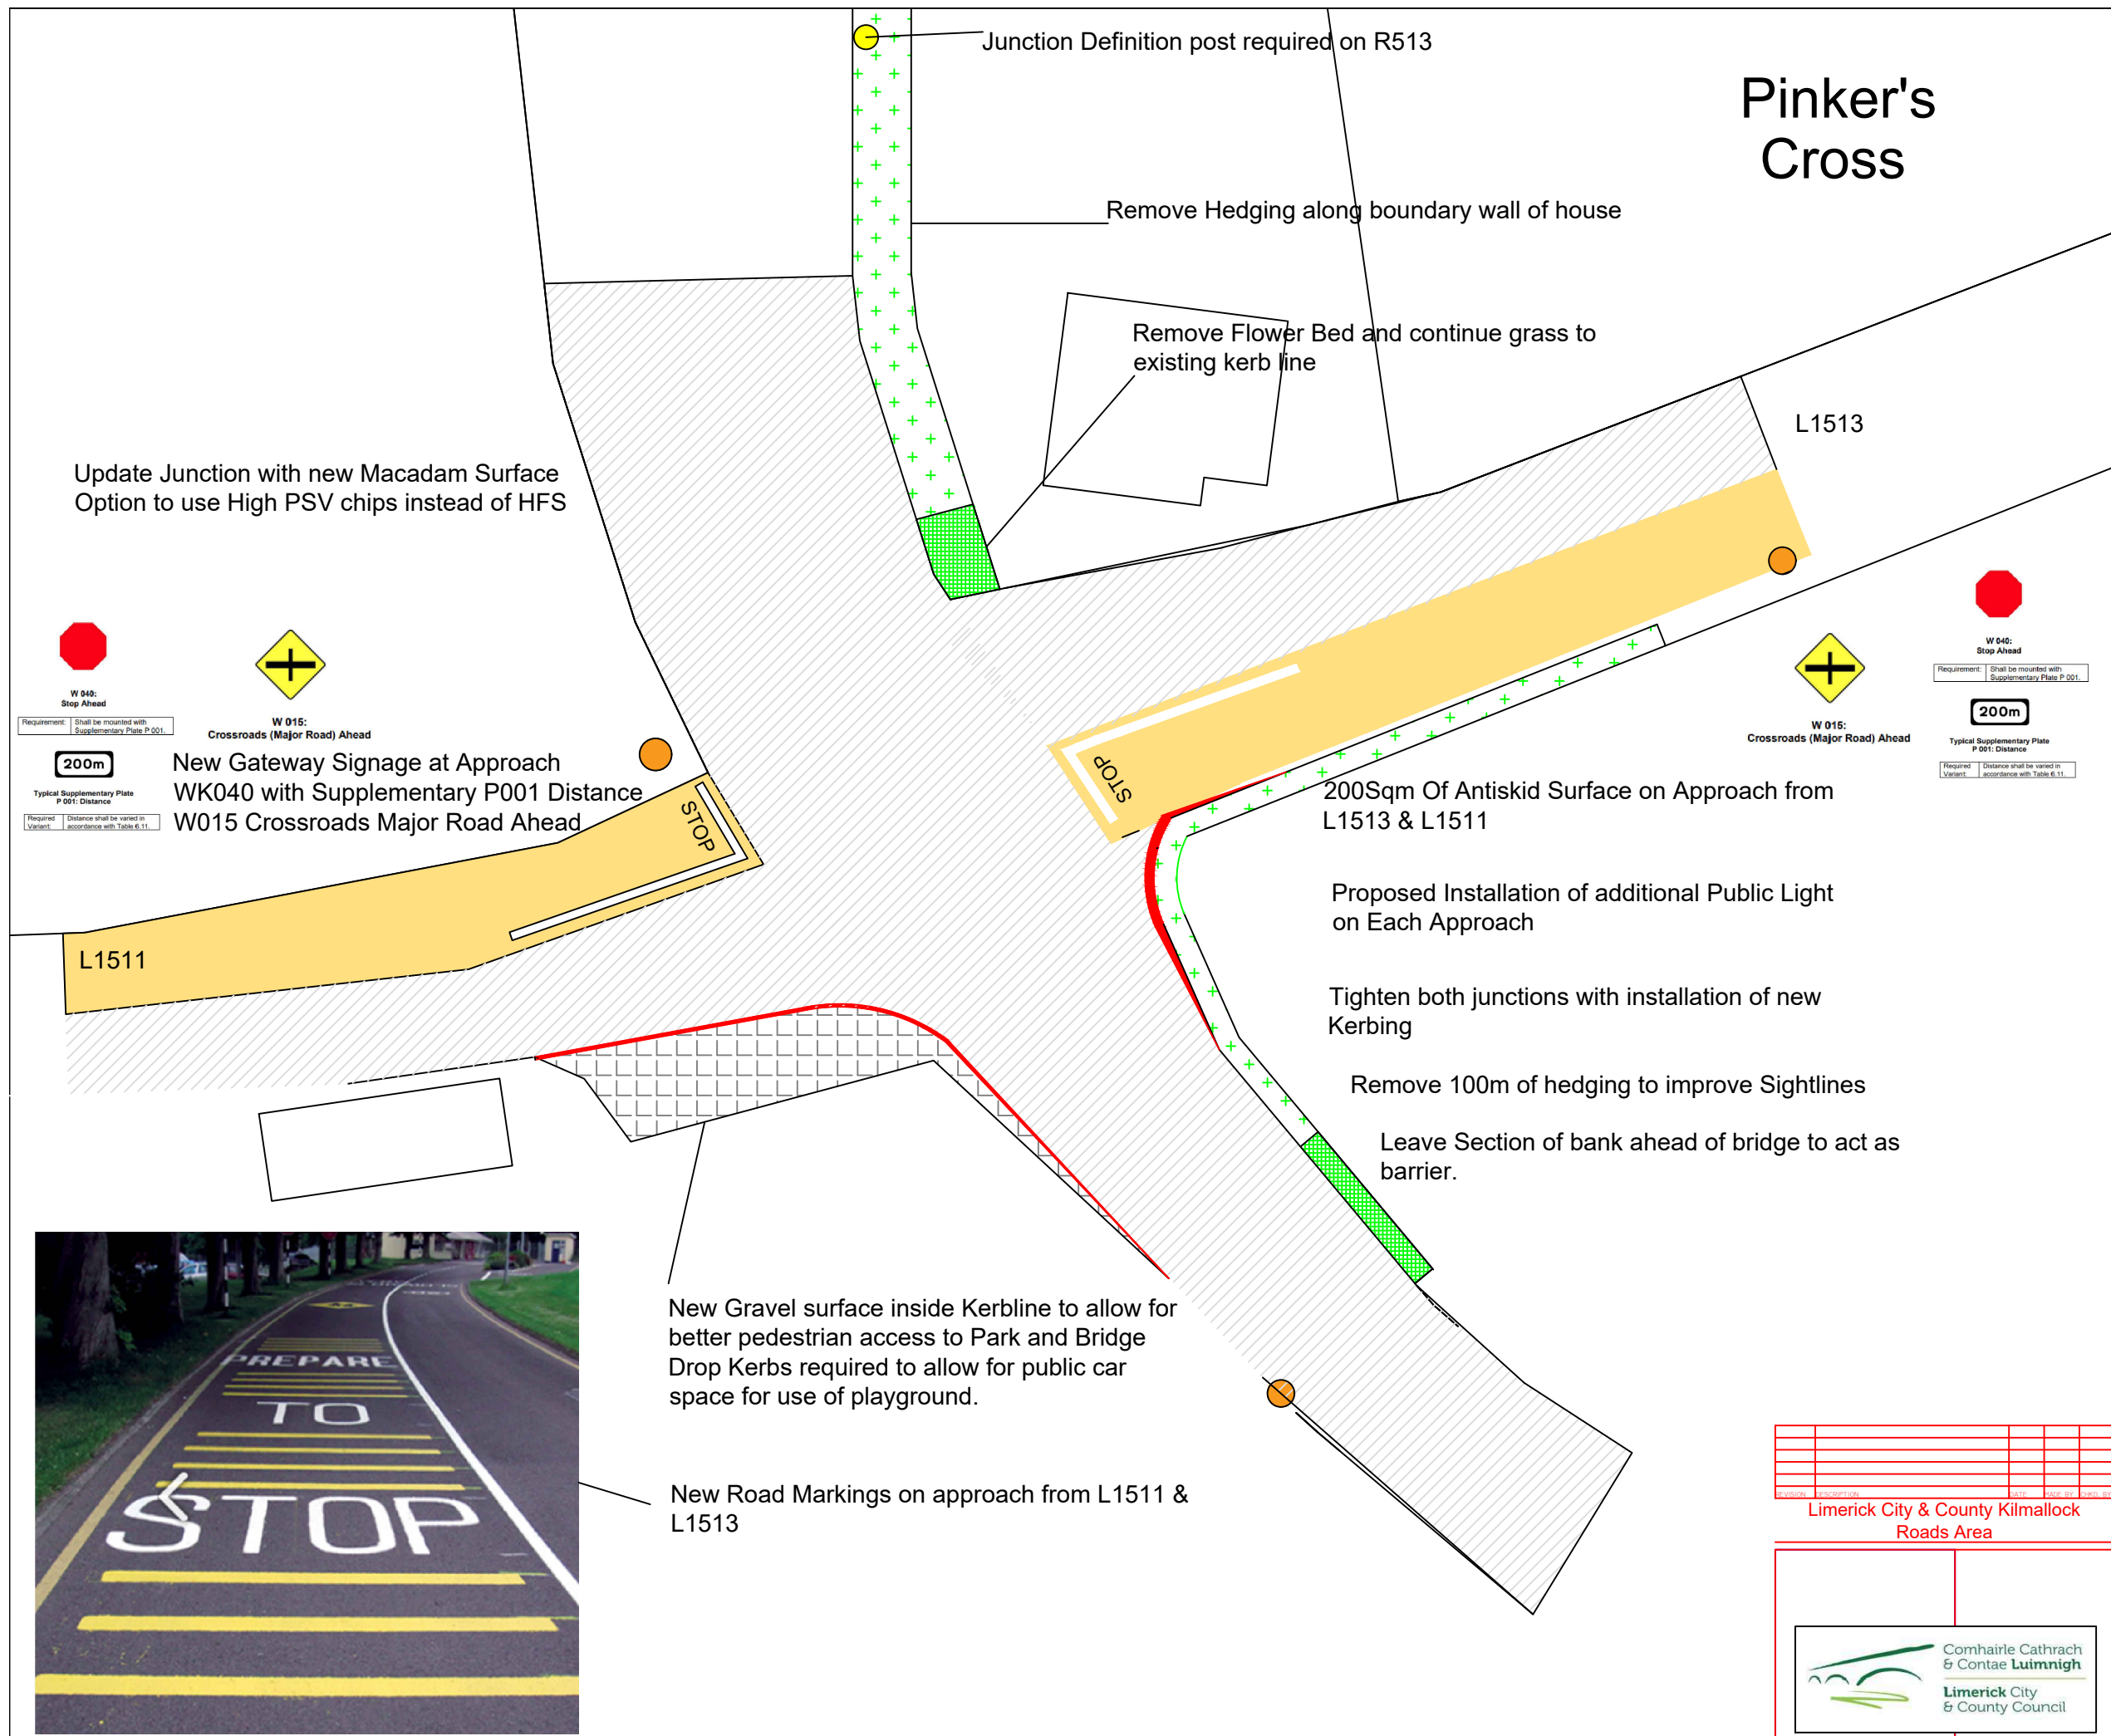

Update Junction with new Macadam Surface  
Option to use High PSV chips instead of HFS

Junction Definition post required on R513

Remove Hedging along boundary wall of house

Remove Flower Bed and continue grass to  
existing kerb line

L1513

**W 040:**  
Stop Ahead

**W 015:**  
Crossroads (Major Road) Ahead

**W 040:**  
Stop Ahead

**W 015:**  
Crossroads (Major Road) Ahead

**200m**  
New Gateway Signage at Approach  
WK040 with Supplementary P001 Distance  
W015 Crossroads Major Road Ahead

L1511

200Sqm Of Antiskid Surface on Approach from  
L1513 & L1511

Proposed Installation of additional Public Light  
on Each Approach

Tighten both junctions with installation of new  
Kerbing

Remove 100m of hedging to improve Sightlines

Leave Section of bank ahead of bridge to act as  
barrier.

New Gravel surface inside Kerbline to allow for  
better pedestrian access to Park and Bridge  
Drop Kerbs required to allow for public car  
space for use of playground.

New Road Markings on approach from L1511 &  
L1513

- Legend:
- High Friction Surfacing:
  - New Kerb Line:
  - Hedging:
  - New Public Lighting:
  - Gravel Surface at Park Entrance:
  - Advance Warning Sign:



REVISION	DESCRIPTION	DATE	MADE BY	CHECKED BY

Limerick City & County Kilmallock  
Roads Area



PROJECT			
Low Cost Safety Scheme R513 - L1511 Pinker's Cross			
TITLE			
Proposed Scheme Layout			
APPLICANT		EXTRACT D.S. LIMERICK	
ROAD NAME			
SCALES	DWG. NO.	REV. NO.	DATE
N/A	1	1	June 2023
DRAWN BY	CHECKED BY	CHECKED BY	DATE
J Galvin	J Galvin	J Galvin	June 2023