


ELEVATION 01
SCALE - 1:20 @ A3

ELEVATION 02
SCALE - 1:20 @ A3

ELEVATION 03
SCALE - 1:20 @ A3

ELEVATION 04
SCALE - 1:20 @ A3

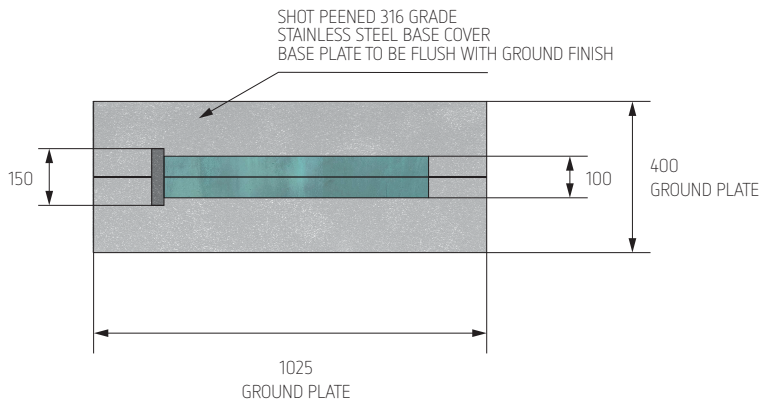

PLAN VIEW
SCALE - 1:20 @ A3



3D
NOT TO SCALE

- General Notes**
- This drawing is provided to exhibit design intent only.
 - Shop drawings supplied by the manufacturer and approved by wayfinding consultant and client are to provide the final specification document for this sign. Shop drawings to indicate fabrication and fastening methods approved by qualified engineer. Alternative construction that does not change the intended appearance of sign will be considered but will require full client approval.
 - All sign content shown is for visualisation purposes only. All final content will be unique to its location.
 - All dimensions are in millimetres
 - Manufacturer to ensure stability and build ability aspects suitable to local conditions.

PLANNING DRAWING

DRAWING NUMBER: LCC-PL03-D1-ST3
 REVISION: 001
 DRAWING TITLE: ST3 - Map Monolith

SCALE: 1:20 @ A3

PROJECT: Limerick Wayfinding & Orientation Signage
 STAGE: Planning

PLEASE NOTE, ALL GRAPHICS AND ARTWORK ARE INDICATIVE ONLY, REFER TO 'LCC-PL01-D1-PROPOSED SIGNAGE SCHEDULE' FOR INDIVIDUAL SIGN CONTENT.



Client:
 Limerick City and County Council
 Place-making & Public Realm
 Merchants Quay
 Limerick

Drawing prepared for Limerick City & County Council by:
 Placemarque+



DRAWN: TC DATE: 24-04-2023

SCALE: 1:20 @ A3 JOB NO:

DRAWING NUMBER: LCC-PL03-D1-ST3