


# Site Location Map

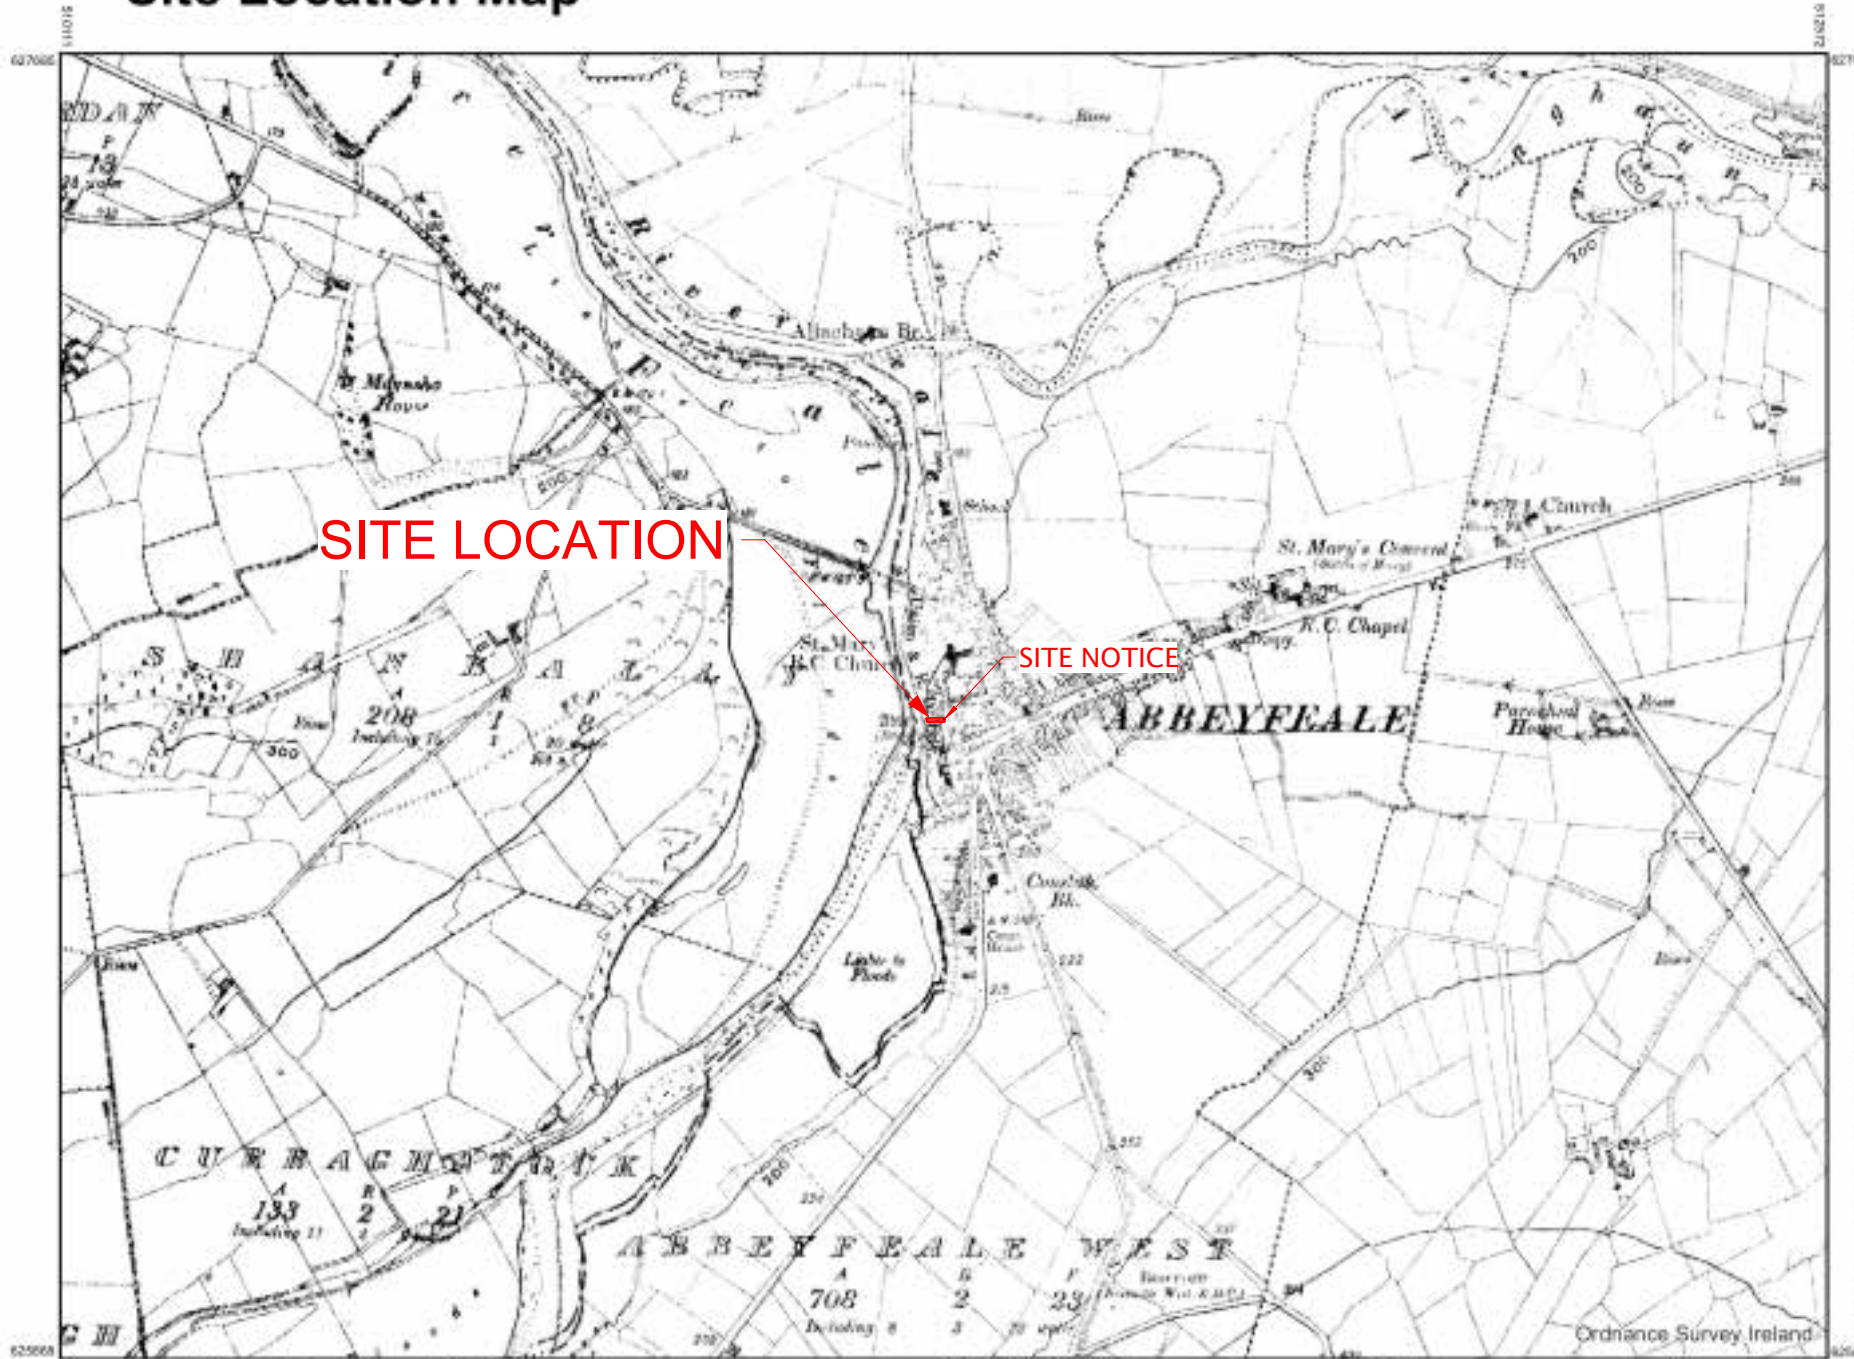

**CENTRE COORDINATES:**  
ITM 511342.628777

**PUBLISHED:** 11/07/2023  
**ORDER NO.:** 50345495\_1

**MAP SERIES:** 6 Inch Raster  
**MAP SHEETS:** KY018, LK042

**COMPILED AND PUBLISHED BY:**  
National Mapping Division of Tailte Éireann,  
Phoenix Park,  
Dublin 8,  
Ireland.  
D08F6E4

[www.tailte.ie](http://www.tailte.ie)


Any unauthorised reproduction infringes Tailte Éireann copyright.

No part of this publication may be copied, reproduced or transmitted in any form or by any means without the prior written permission of the copyright owner.

The representation on this map of a road, track or footpath is not evidence of the existence of a right of way.

Topographic maps produced by the National Mapping Division of Tailte Éireann never show legal property boundaries, nor do they show ownership of physical features.

© National Mapping Division of Tailte Éireann, 2023. All rights reserved.

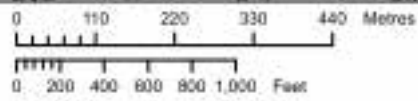

OUTPUT SCALE: 1:10,560

**CAPTURE RESOLUTION:**  
The map objects are only accurate to the resolution at which they were captured. Output scale is not indicative of data capture scale. Further information is available at: [www.osi.ie](http://www.osi.ie); search 'Capture Resolution'

**LEGEND:**  
To view the legend visit [www.osi.ie](http://www.osi.ie) and search for 'Large Scale Legend'



1 6 Inch Site Location Map  
1 : 10560

**Note:**  
Use figured dimensions only: do not scale drawings -Read in conjunction with specification and consultant's drawings -Report any discrepancies in drawings to architect and obtain instructions before putting work in hands -Check all dimensions on site -This drawing is copyright © 2023 of TA Group, Corrahoor, Kiltimagh, Mayo, and may not be reproduced, in whole or part, without TA Group prior consent.

No	Date	Description	Issued by	Issued to

	Project: Re-development of The Saddlery, Abbeyfeale, Limerick		Drawn by: RW		Checked by: TC	
	Client: Limerick County Council		Date: 21.07.2023		Project number: 23,034	
Sheet: 6" OSI Map		Dwg No: P-00-01		Scale: 1 : 10560		Rev: