



ORDNANCE SURVEY IRELAND LICENCE NUMBER: CYAL50337017

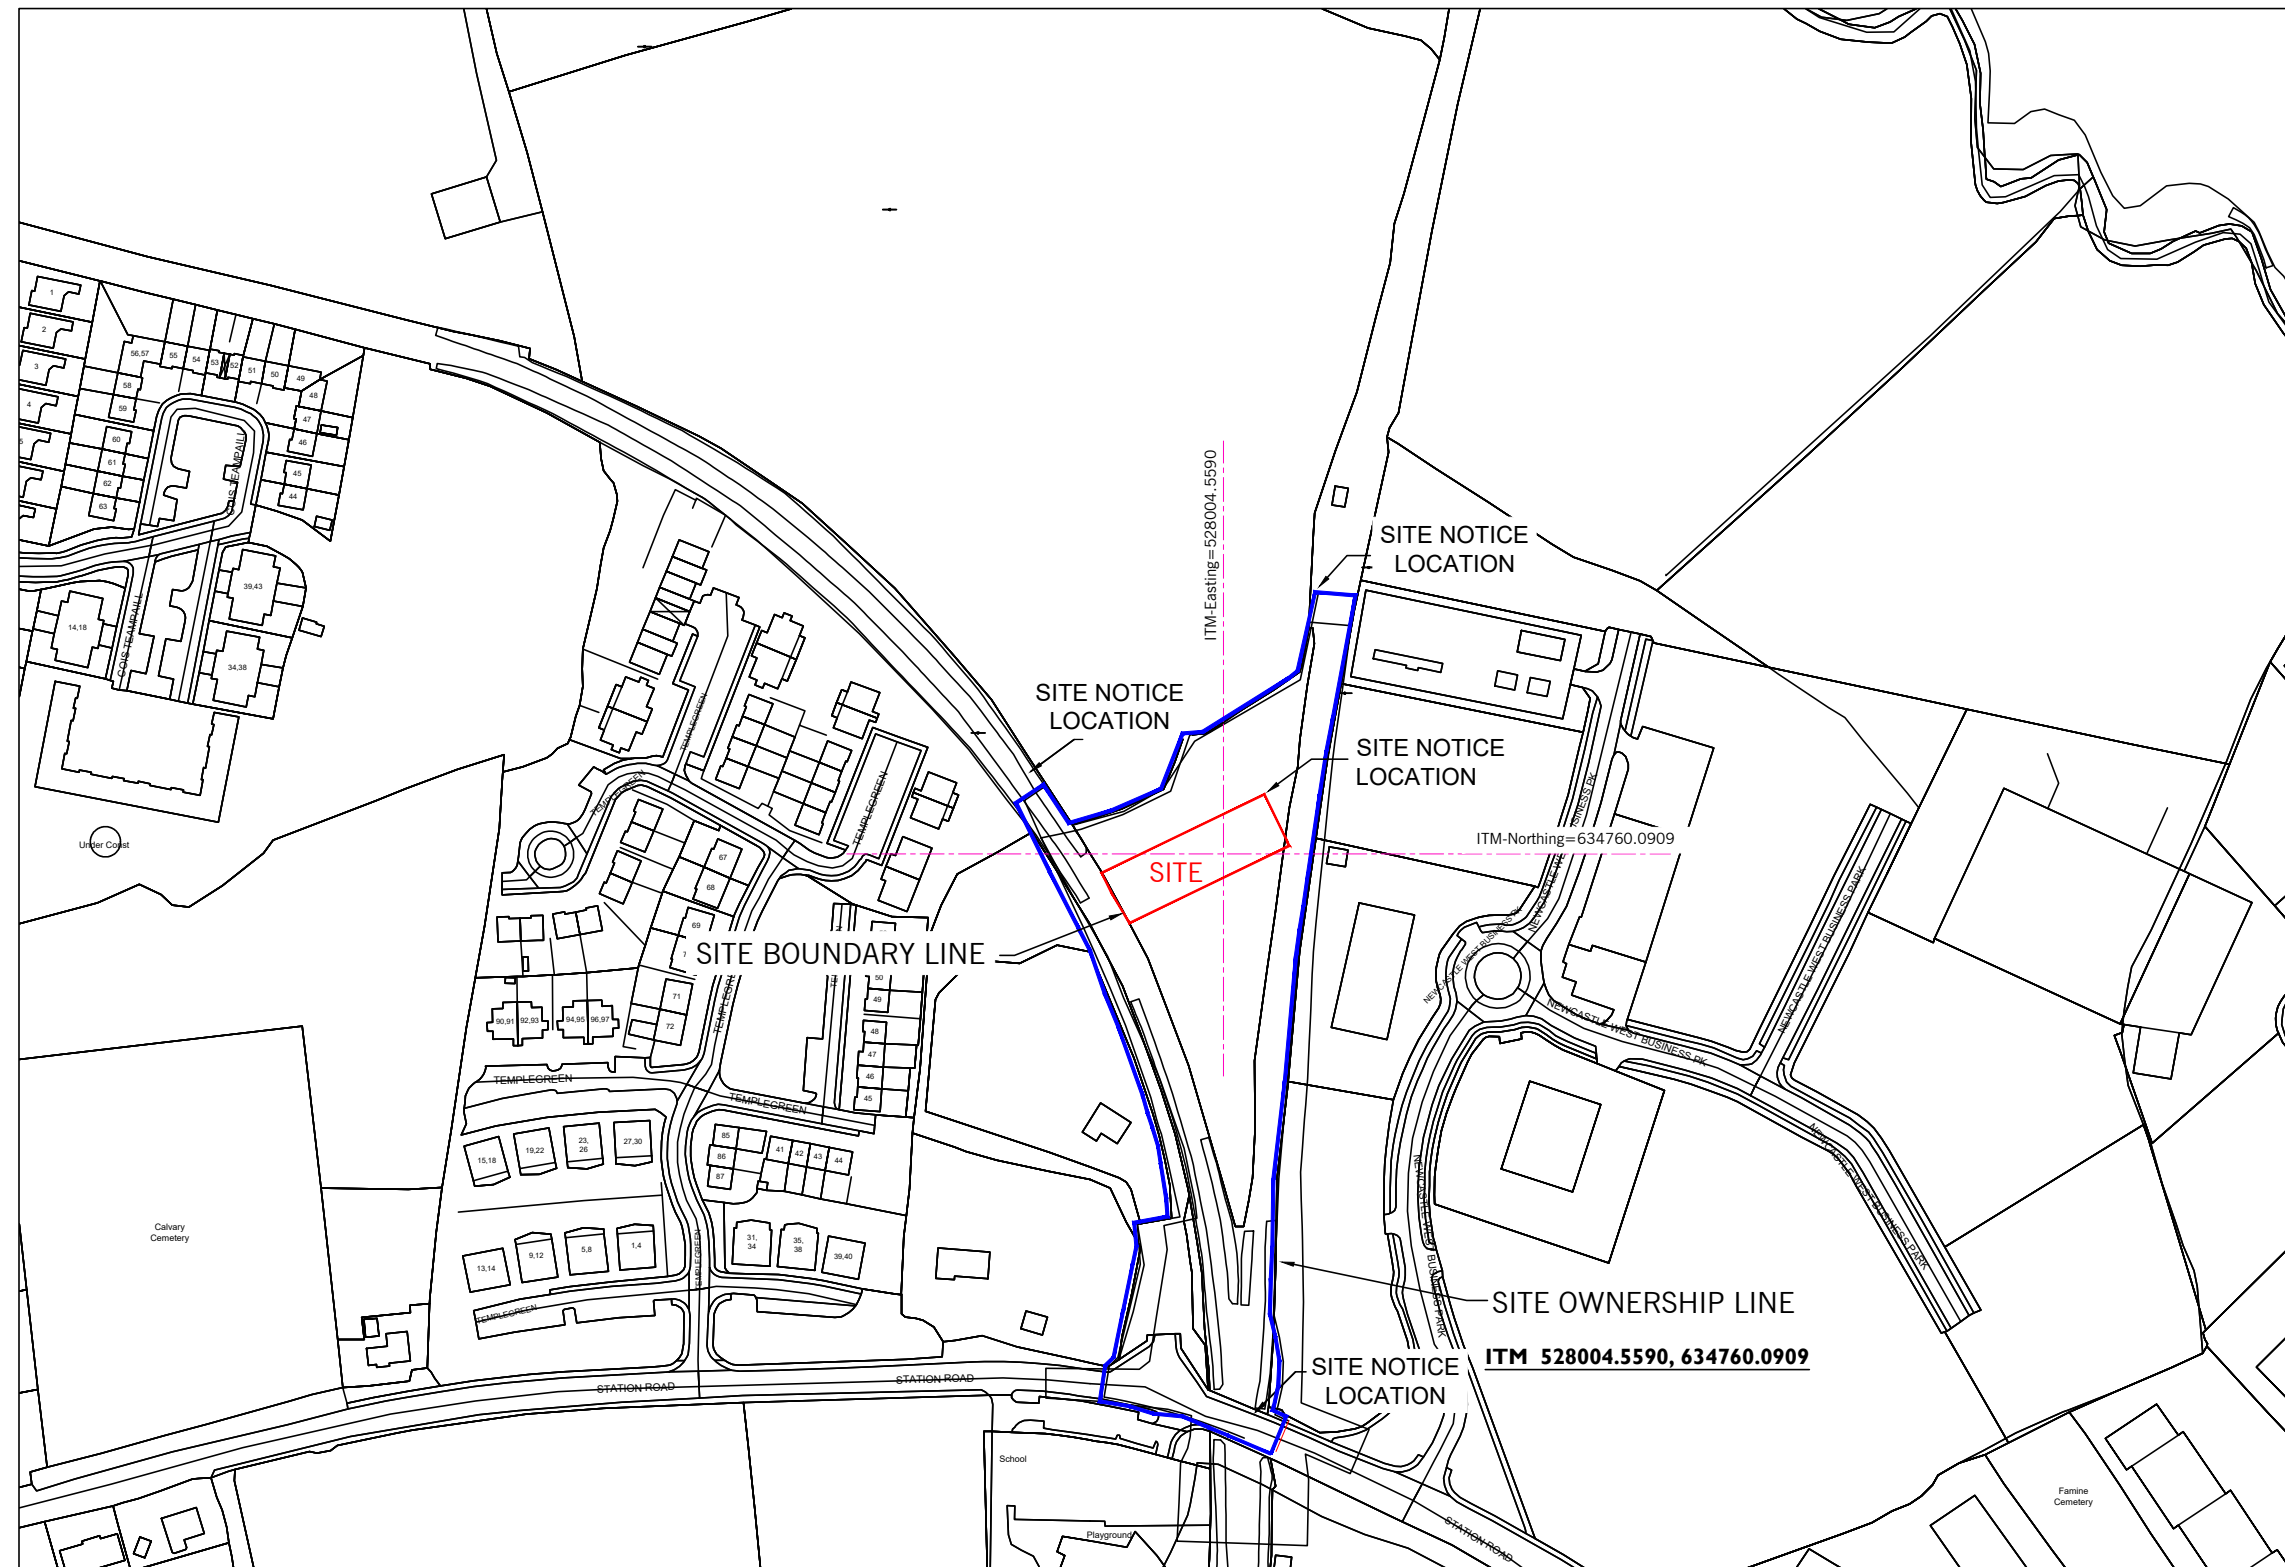

NOTE

- A. THIS DRAWING IS FOR PLANNING PURPOSES ONLY.
- B. ALL DIMENSIONS ARE IN MILLIMETRES AND LEVELS IN METRES.
- C. CONTRACTOR MUST VERIFY ALL DIMENSIONS ON SITE BEFORE SETTING OUT, COMMENCING WORK, OR PRODUCING ANY SHOP DRAWINGS.
- D. ALL DIMENSIONS ARE TO FACE OF BLOCK OR BRICK OR STUD TYPICALLY UNLESS NOTED OTHERWISE.
- F. ALL WORKS TO BE CARRIED OUT IN ACCORDANCE WITH THE CURRENT BUILDING REGULATIONS.

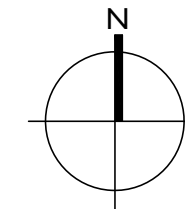

NOTES:

SITE OWNERSHIP LINE —
 SITE BOUNDARY OUTLINED THUS —

SITE OWNERSHIP AREA 1.356 HECTARES
 SITE BOUNDARY AREA 1229.4 M2

TOTAL SITE AREA 1.356 Hect (3.350 Acres)

REVISION	DATE	DETAILS	DRAWN
3	17.10.23	REVISION TO SITE OWNERSHIP LINE	AS
2	13.10.23	PART 8 - PLANNING	AS
1	04.10.23	REVISIONS AS PER LOCC COMMENTS	AS
-	30.06.23	PLANNING - PART 8	AS

REVISION DATE DETAILS DRAWN

DRAWING STATUS

PLANNING - PART 8

DRAWING COPYRIGHT - HEALY & PARTNERS ARCHITECTS LTD
 FIGURED DIMENSIONS ONLY TO BE USED
 DO NOT SCALE FROM DRAWING



HEALY
 PARTNERS
 ARCHITECTS

THE HILL, GLENTWORTH ST, LIMERICK,
 tel: +353 61 41 0965
 fax: +353 61 41 3079
 email: mail@healypartners.com

LIMERICK CITY & COUNTY COUNCIL

PROJECT TITLE
**LIMERICK GREENWAY HUB @
 NCW SERVICES BUILDING**

DRAWING TITLE
SITE LOCATION MAP

01 SITE LOCATION MAP
 201 SCALE 1:2500

DRAWN	CHK	PASS	REVISION
AS	EB	MH	4
DATE	SCALE		
17.10.23	1:2500		
PROJECT NUMBER	DRAWING NUMBER		
22-095D	201		