




01 SECTION 1
105 SCALE 1:100

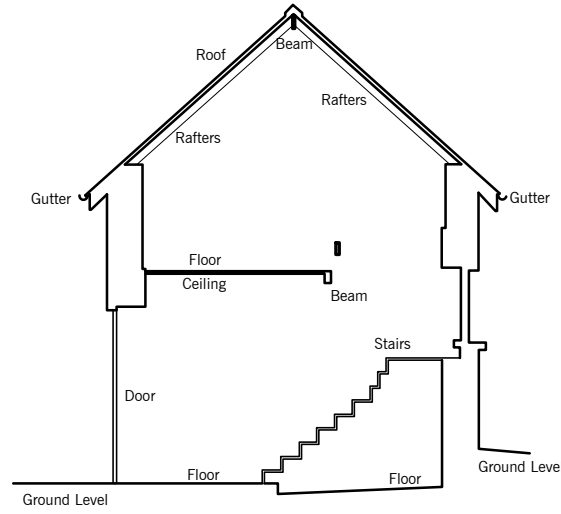

02 SECTION 2
105 SCALE 1:100

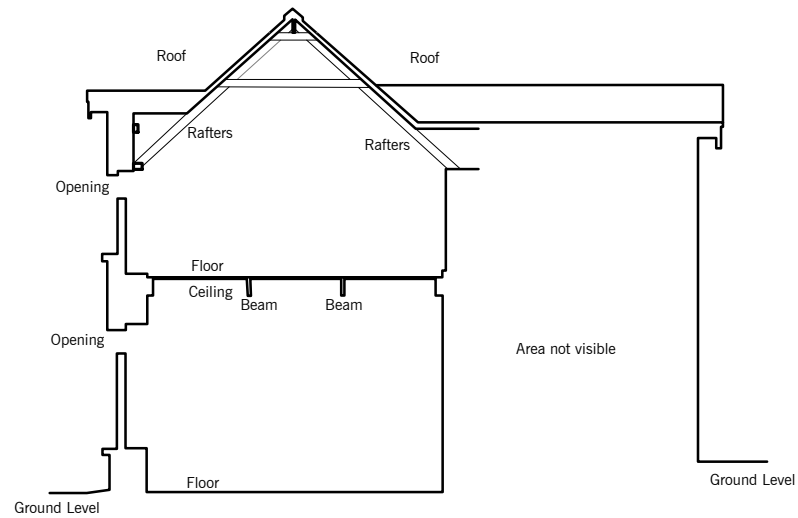

03 SECTION 3
105 SCALE 1:100

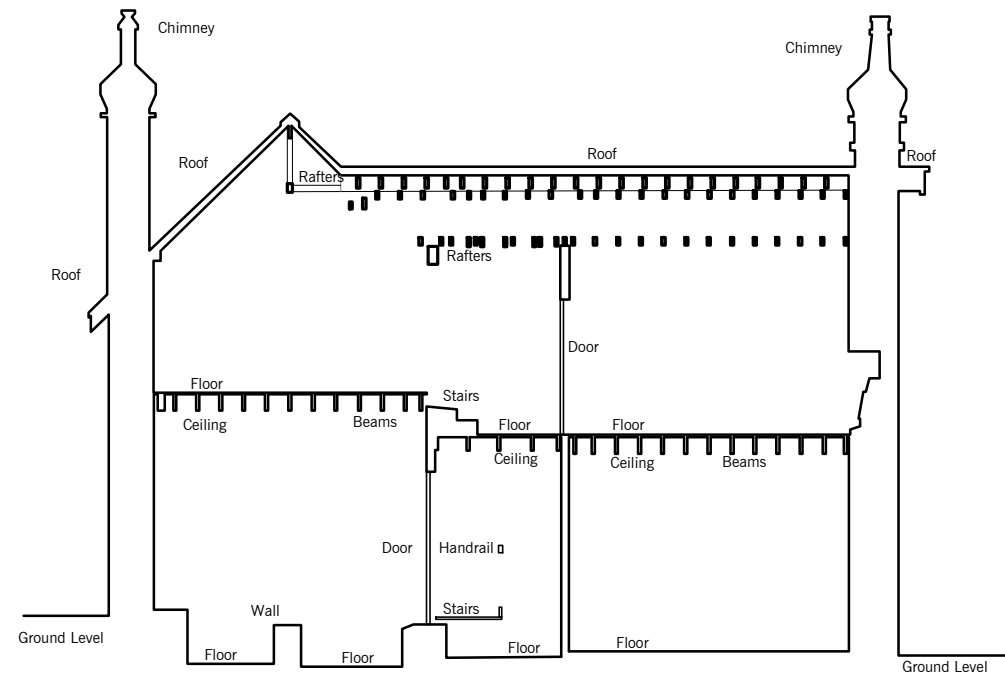

04 SECTION 4
105 SCALE 1:100

2	17.10.23	PART 8 - PLANNING	AS
1	29.09.23	REVISIONS AS PER LCCC COMMENTS	AS
-	15.09.23	PRELIMINARY ISSUE	AS
REVISION	DATE	DETAILS	DRAWN

PART 8 - PLANNING

DRAWING COPYRIGHT - HEALY & PARTNERS ARCHITECTS LTD
FOUR-DIGIT DIMENSIONS ONLY TO BE USED
DO NOT SCALE FROM DRAWING

HEALY PARTNERS ARCHITECTS
THE MILL, GLENTWORTH ST, LIMERICK, CO. LK
tel + 353 61 41 0966
fax + 353 61 41 3079
email mail@healypartners.com

LIMERICK CITY & COUNTY COUNCIL

PROJECT TITLE
LIMERICK GREENWAY HUB @ ARDAGH

DRAWING TITLE
ARDAGH STATION HOUSE EXISTING SECTIONS

DRAWN	AS	CHK	EB	PASS	MH	REVISION
DATE	17.10.23	SCALE	1:100		2	
PROJECT NUMBER	22-095A	DRAWING NUMBER	105			