



ORDNANCE SURVEY IRELAND LICENCE NUMBER: CYAL50337017

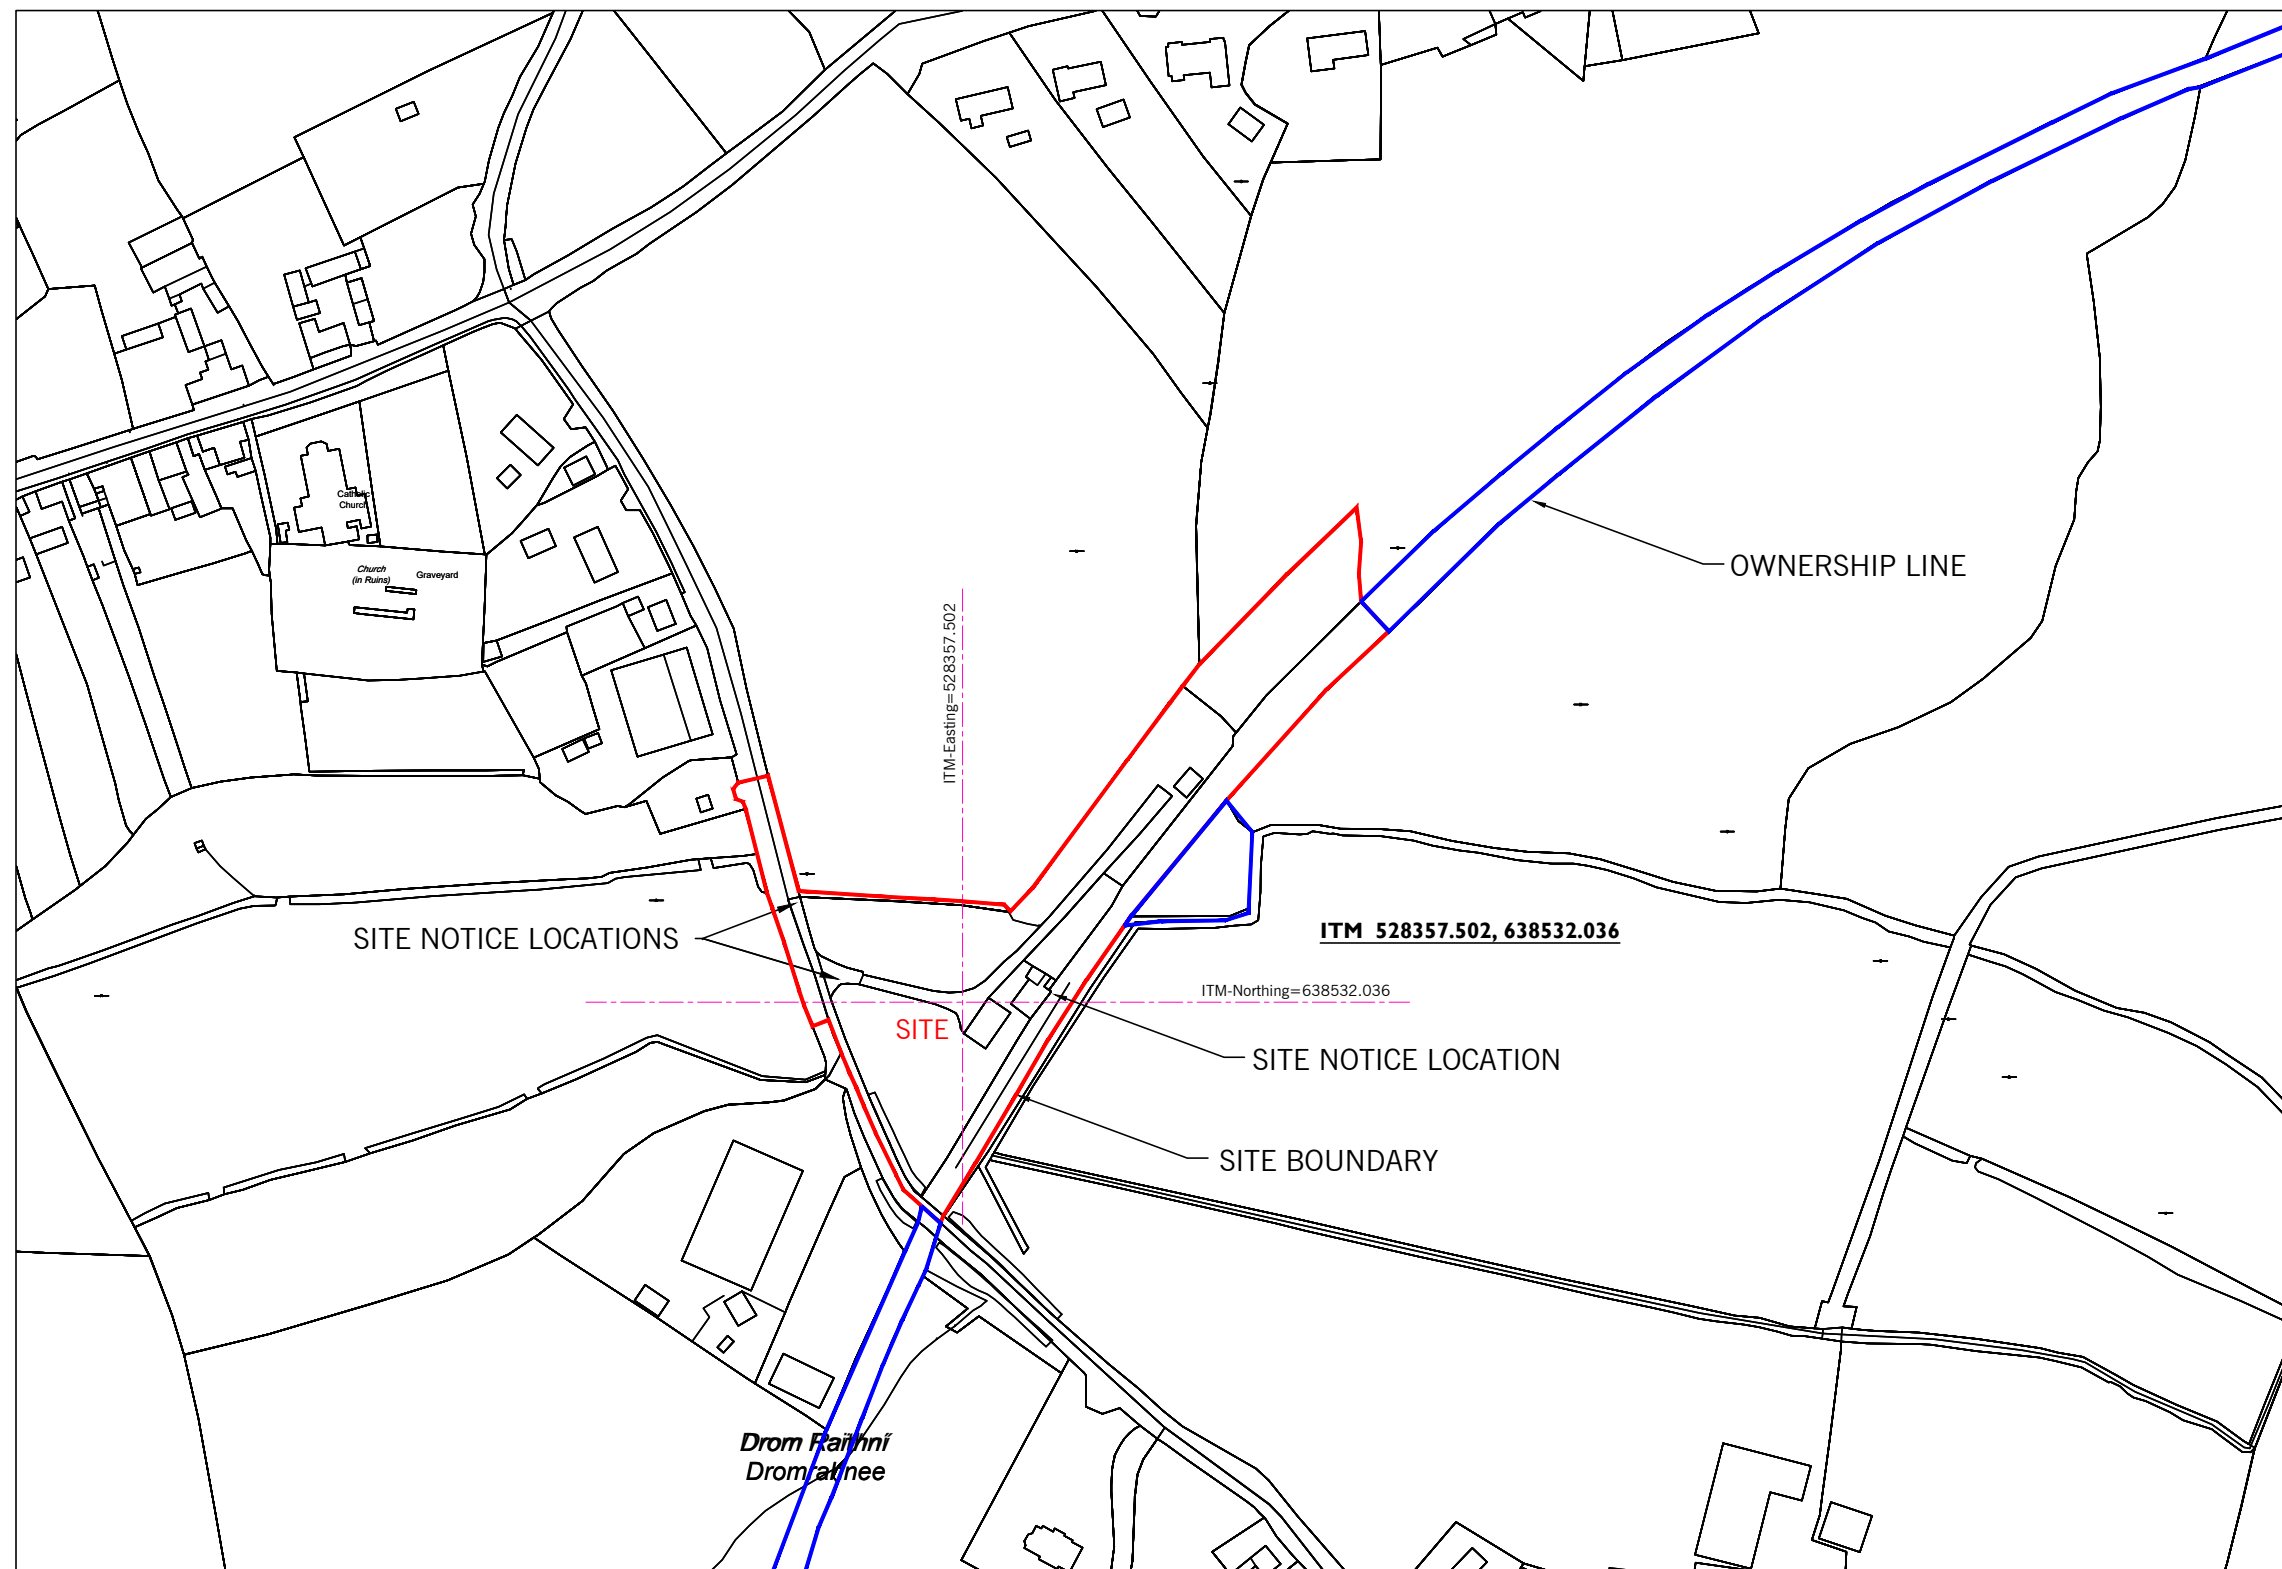

NOTE

- A. THIS DRAWING IS FOR **PLANNING PURPOSES ONLY**.
- B. ALL DIMENSIONS ARE IN MILLIMETRES AND LEVELS IN METRES.
- C. CONTRACTOR MUST VERIFY ALL DIMENSIONS ON SITE BEFORE SETTING OUT, COMMENCING WORK, OR PRODUCING ANY SHOP DRAWINGS.
- D. ALL DIMENSIONS ARE TO FACE OF BLOCK OR BRICK OR STUD TYPICALLY UNLESS NOTED OTHERWISE.
- F. ALL WORKS TO BE CARRIED OUT IN ACCORDANCE WITH THE CURRENT BUILDING REGULATIONS.

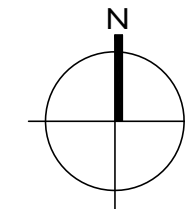

NOTES:

- SITE BOUNDARY OUTLINED THUS —
- SITE OWNERSHIP LINE —

SITE AREA 1.2329 HECTARES

TOTAL SITE AREA		1.2329 Hect (3.046 Acres)	
4	02.11.23	UPDATE TO SITE AREA	AS
3	26.10.23	UPDATE TO REDLINE & BLUE LINE BOUNDARY	AS
2	17.10.23	PART 8 - PLANNING	AS
1	13.10.23	CHANGE TO DRAWING TITLE	AS
-	15.09.23	PRELIMINARY ISSUE	AS

REVISION DATE DETAILS DRAWN

DRAWING STATUS

PART 8 - PLANNING

DRAWING COPYRIGHT - HEALY & PARTNERS ARCHITECTS LTD
FIGURED DIMENSIONS ONLY TO BE USED
DO NOT SCALE FROM DRAWING



HEALY
PARTNERS
ARCHITECTS

THE MILL, GLENTWORTH ST, LIMERICK,
tel: +353 61 41 0965
fax: +353 61 41 3079
email: mail@healypartners.com

LIMERICK CITY & COUNTY
COUNCIL

PROJECT TITLE
**LIMERICK GREENWAY HUB
@ ARDAGH**

DRAWING TITLE
SITE LOCATION MAP

DRAWN AS	CHK EB	PASS MH	REVISION
DATE 02.11.23	SCALE 1:2500	4	
PROJECT NUMBER 22-095A	DRAWING NUMBER 201		

01 SITE LOCATION MAP
201 SCALE 1:2500