
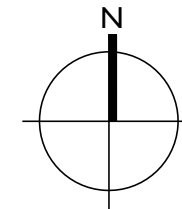


ORDNANCE SURVEY IRELAND LICENCE NUMBER: CYAL50337017

NOTE

- A. THIS DRAWING IS FOR PLANNING PURPOSES ONLY.
- B. ALL DIMENSIONS ARE IN MILLIMETRES AND LEVELS IN METRES.
- C. CONTRACTOR MUST VERIFY ALL DIMENSIONS ON SITE BEFORE SETTING OUT, COMMENCING WORK, OR PRODUCING ANY SHOP DRAWINGS.
- D. ALL DIMENSIONS ARE TO FACE OF BLOCK OR BRICK OR STUD TYPICALLY UNLESS NOTED OTHERWISE.
- F. ALL WORKS TO BE CARRIED OUT IN ACCORDANCE WITH THE CURRENT BUILDING REGULATIONS.

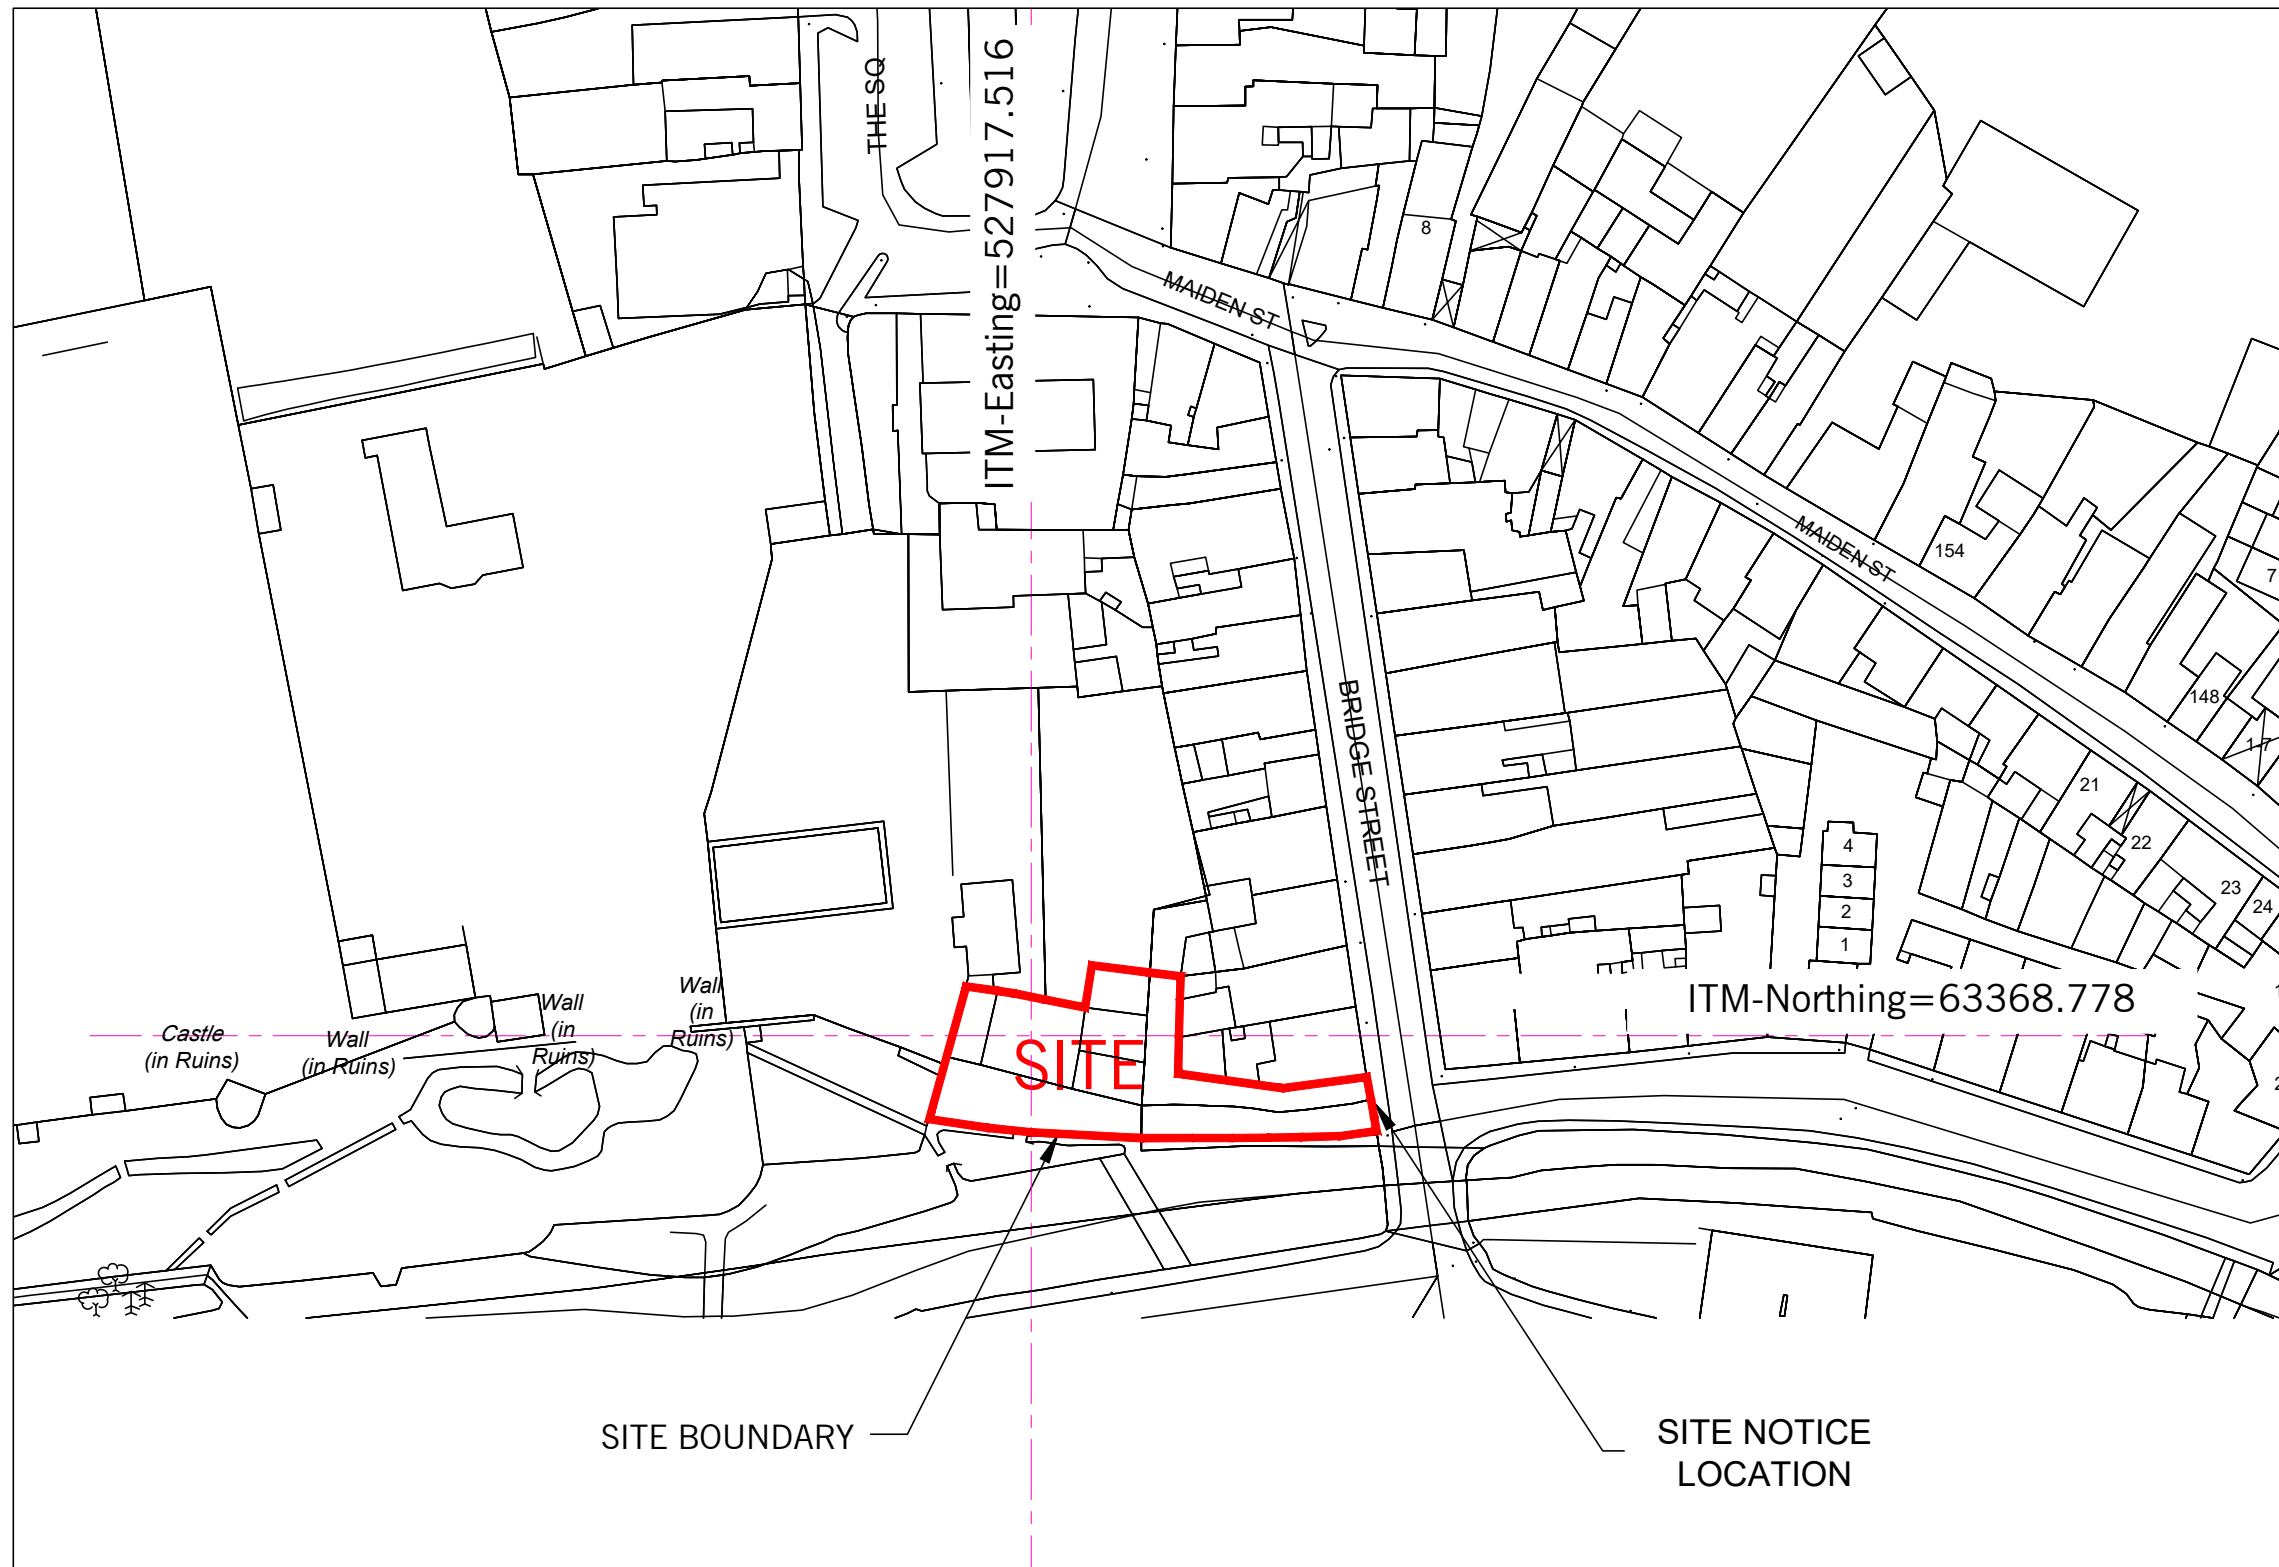

ITM 527917.516, 63368.778

NOTES:

SITE BOUNDARY OUTLINED THUS ▬

TOTAL SITE AREA .1024 Hect (0.2530Acres)

3	15.11.23	UPDATED DRAWING SCALE	AS
2	03.11.23	UPDATE TO REDLINE BOUNDARY	AS
1	01.11.23	PART 8 - PLANNING	AS
-	04.10.23	PRELIMINARY ISSUE	AS

REVISION DATE DETAILS DRAWN

DRAWING STATUS

PART 8 - PLANNING

DRAWING COPYRIGHT - HEALY & PARTNERS ARCHITECTS LTD
FOUR-DIMENSIONS ONLY TO BE USED
DO NOT SCALE FROM DRAWING



HEALY
PARTNERS
ARCHITECTS

THE HILL, GLENTWORTH ST, LIMERICK,
tel + 353 61 41 0965
fax + 353 61 41 3079
email mail@healypartners.com

LIMERICK CITY & COUNTY COUNCIL

PROJECT TITLE
WEST LIMERICK TOURISM HUB @ FULLER'S FOLLY

DRAWING TITLE
SITE LOCATION MAP

DRAWN	AS	CHK	EB	PASS	MH	REVISION	3
DATE	15.11.23	SCALE	1:1000				
PROJECT NUMBER	22-095C	DRAWING NUMBER	201				

01 SITE LOCATION PLAN
201 SCALE 1:1000