



**GENERAL NOTES:**

- A. THIS DRAWING TO BE READ IN CONJUNCTION WITH ALL RELEVANT ARCHITECTURAL DRAWINGS THE SPECIFICATION AND ALL RELEVANT STANDARD DETAIL DRAWINGS.
- B. THIS DRAWING TO BE READ IN CONJUNCTION WITH ALL RELEVANT CIVIL, STRUCTURAL, MECHANICAL AND ELECTRICAL DRAWINGS TOGETHER WITH THE SPECIFICATIONS AND SCHEDULES.
- C. ALL DIMENSIONS IN MILLIMETERS. DO NOT SCALE FROM THIS DRAWING. USE FIGURED DIMENSIONS ONLY.
- D. CONTRACTOR MUST VERIFY ALL DIMENSIONS ON SITE BEFORE SETTING OUT COMMENCING WORK OR PRODUCING ANY SHOP DRAWINGS.

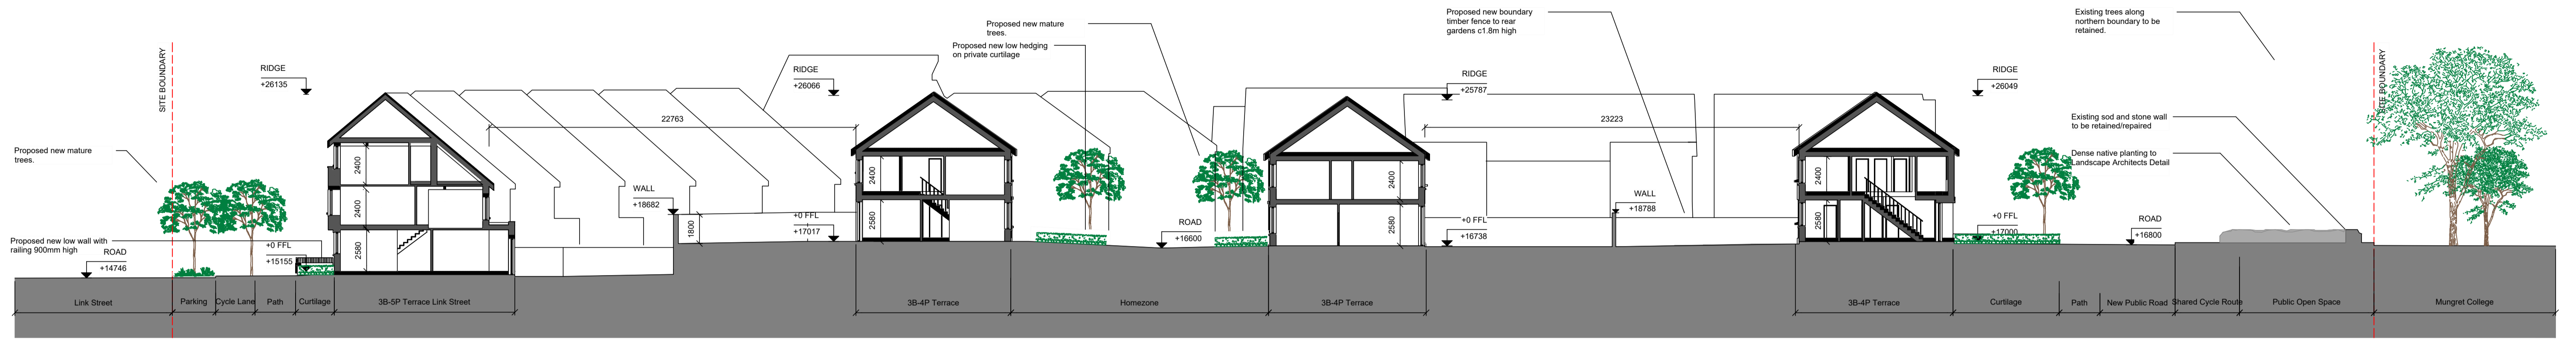

6 [Site Section AA]  
Scale: 1:200

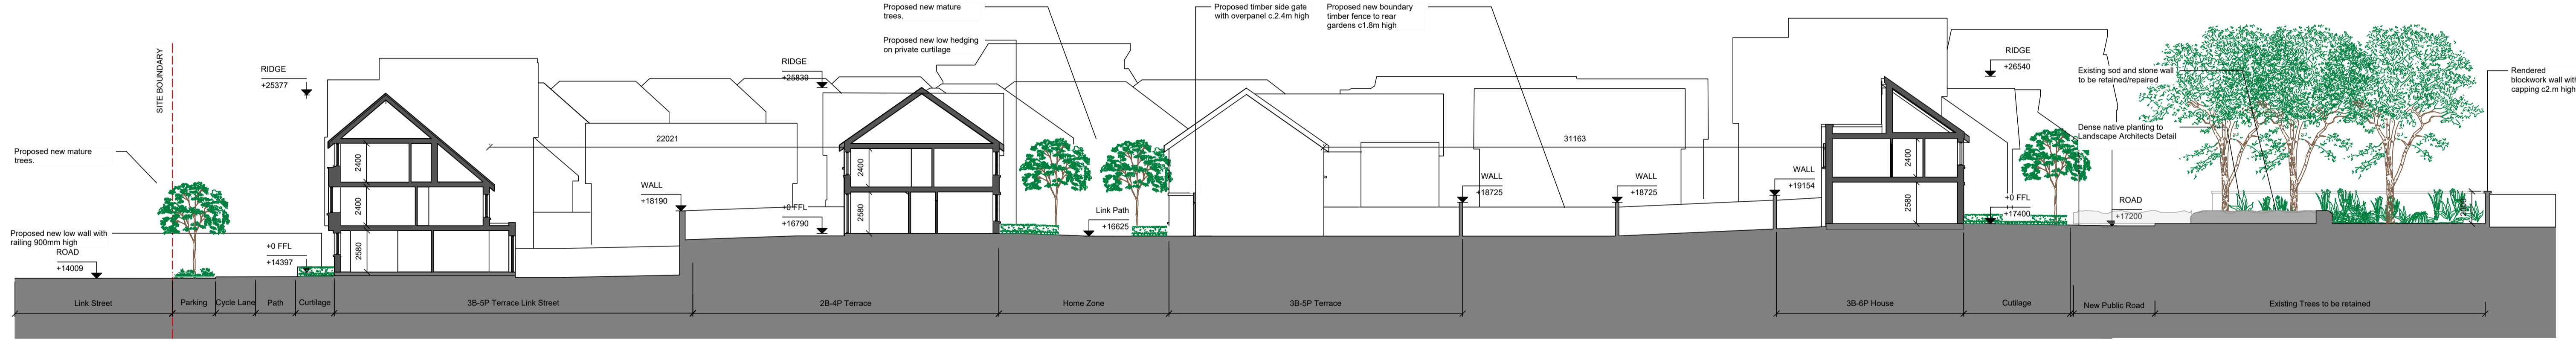

6 [Site Section B1-B1]  
Scale: 1:200



Revisions	Date

**e ml**  
architects

20 Cruises Street Limerick V94 R6P9 Ireland  
 63 Fitzwilliam Sq Dublin 2 D02 N938 Ireland  
 (061) 312249 limerick@eml.ie  
 (01) 6707677 dublin@eml.ie  
 www.eml.ie

<b>Client</b> Limerick City & County Council	<b>Date</b> 19/09/23
<b>Job</b> Mungret Residential Development, Mungret, Co.Limerick	<b>Scale @ A1</b> 1:200
<b>Title</b> Proposed Site Sections	<b>Drawn</b> CS
	<b>Checked</b> ML
	<b>Drawing No.</b> 3479-EML-XX-XX- DR-A-0015
	<b>Rev</b>