


GENERAL NOTES:
 A. THIS DRAWING TO BE READ IN CONJUNCTION WITH ALL RELEVANT ARCHITECTURAL DRAWINGS THE SPECIFICATION AND ALL RELEVANT STANDARD DETAIL DRAWINGS.
 B. THIS DRAWING TO BE READ IN CONJUNCTION WITH ALL RELEVANT CIVIL, STRUCTURAL, MECHANICAL AND ELECTRICAL DRAWINGS TOGETHER WITH THE SPECIFICATIONS AND SCHEDULES.
 C. ALL DIMENSIONS IN MILLIMETERS. DO NOT SCALE FROM THIS DRAWING. USE FIGURED DIMENSIONS ONLY.
 D. CONTRACTOR MUST VERIFY ALL DIMENSIONS ON SITE BEFORE SETTING OUT COMMENCING WORK OR PRODUCING ANY SHOP DRAWINGS.

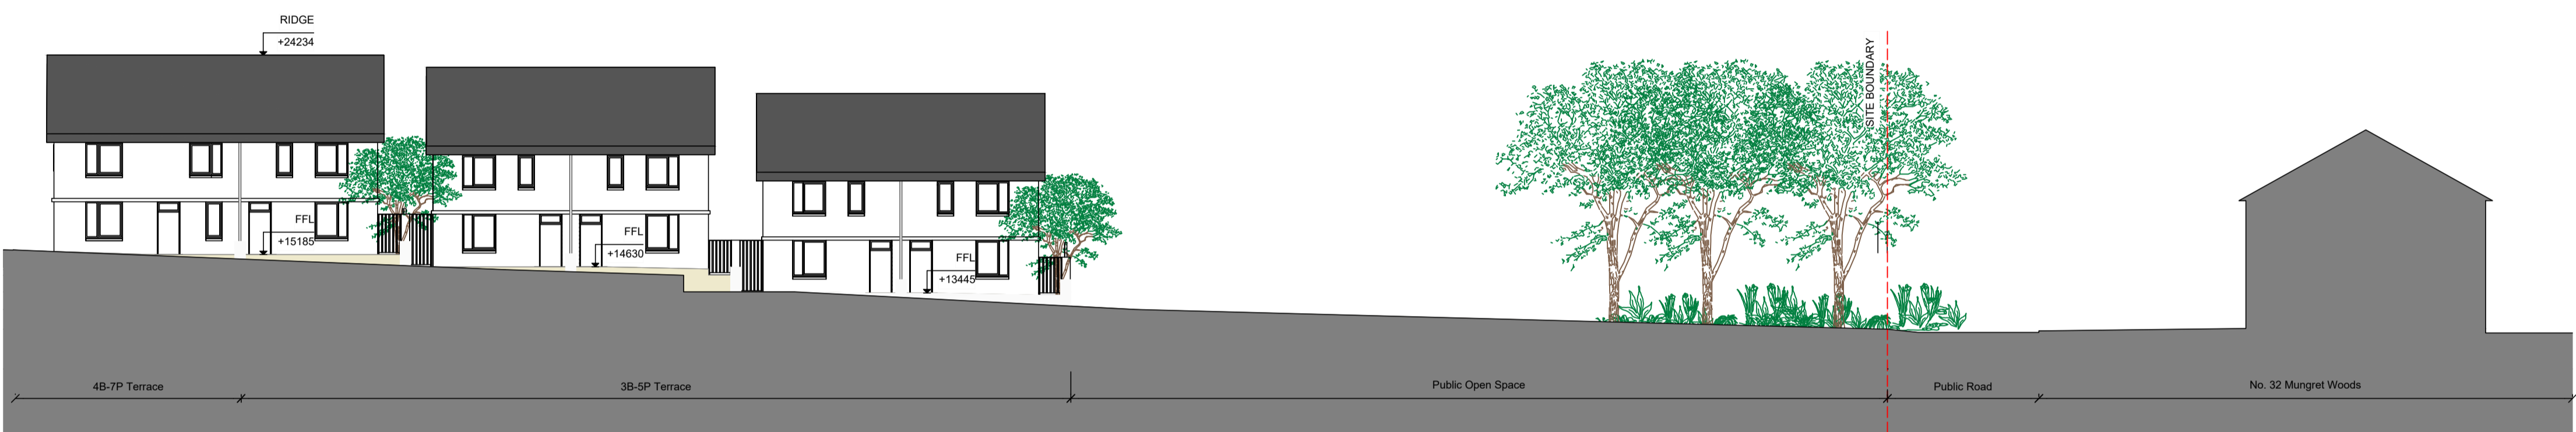

4 [Elevation CC]
 Scale: 1:200



4 [Elevation DD]
 Scale: 1:200



Revisions	Date

e ml
 architects

20 Cruises Street Limerick V94 R6P9 Ireland
 63 Fitzwilliam Sq Dublin 2 D02 N938 Ireland
 (061) 312249 limerick@eml.ie
 (01) 6707677 dublin@eml.ie
 www.eml.ie

Client	Limerick City & County Council	Date	19/09/23
Job	Mungret Residential Development, Mungret, Co.Limerick	Scale @ A1	1:200
Title	Proposed Contiguous Elevations/Sections 2/2	Drawn	CS
		Checked	ML
Drawing No.	3479-EML-XX-XX-DR-A-0023A	Rev	