





**GENERAL NOTES:**

A. THIS DRAWING TO BE READ IN CONJUNCTION WITH ALL RELEVANT ARCHITECTURAL DRAWINGS THE SPECIFICATION AND ALL RELEVANT STANDARD DETAIL DRAWINGS.

B. THIS DRAWING TO BE READ IN CONJUNCTION WITH ALL RELEVANT CIVIL, STRUCTURAL, MECHANICAL AND ELECTRICAL DRAWINGS TOGETHER WITH THE SPECIFICATIONS AND SCHEDULES.

C. ALL DIMENSIONS IN MILLIMETERS. DO NOT SCALE FROM THIS DRAWING. USE FIGURED DIMENSIONS ONLY.

D. CONTRACTOR MUST VERIFY ALL DIMENSIONS ON SITE BEFORE SETTING OUT COMMENCING WORK OR PRODUCING ANY SHOP DRAWINGS.

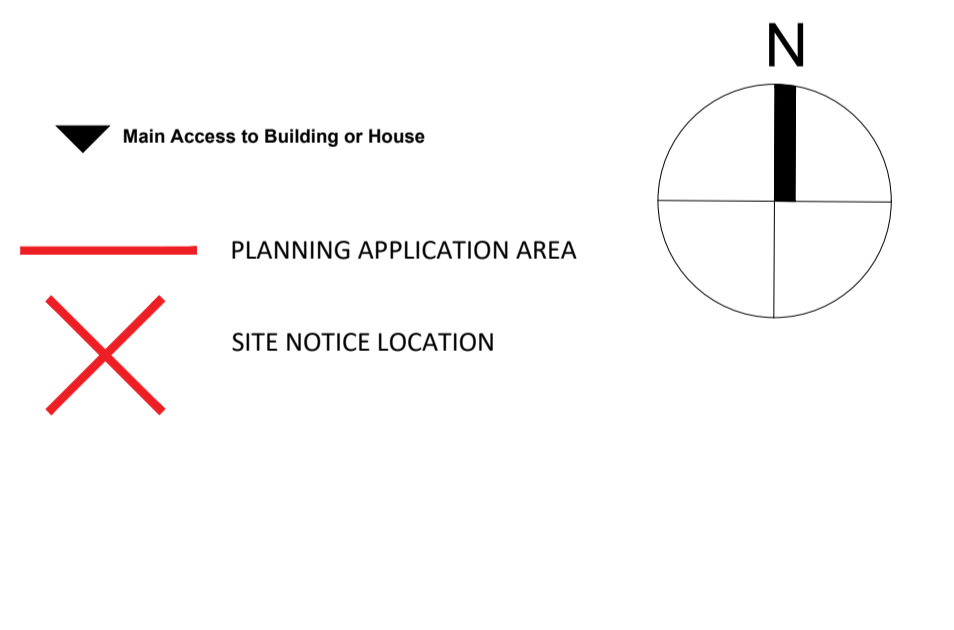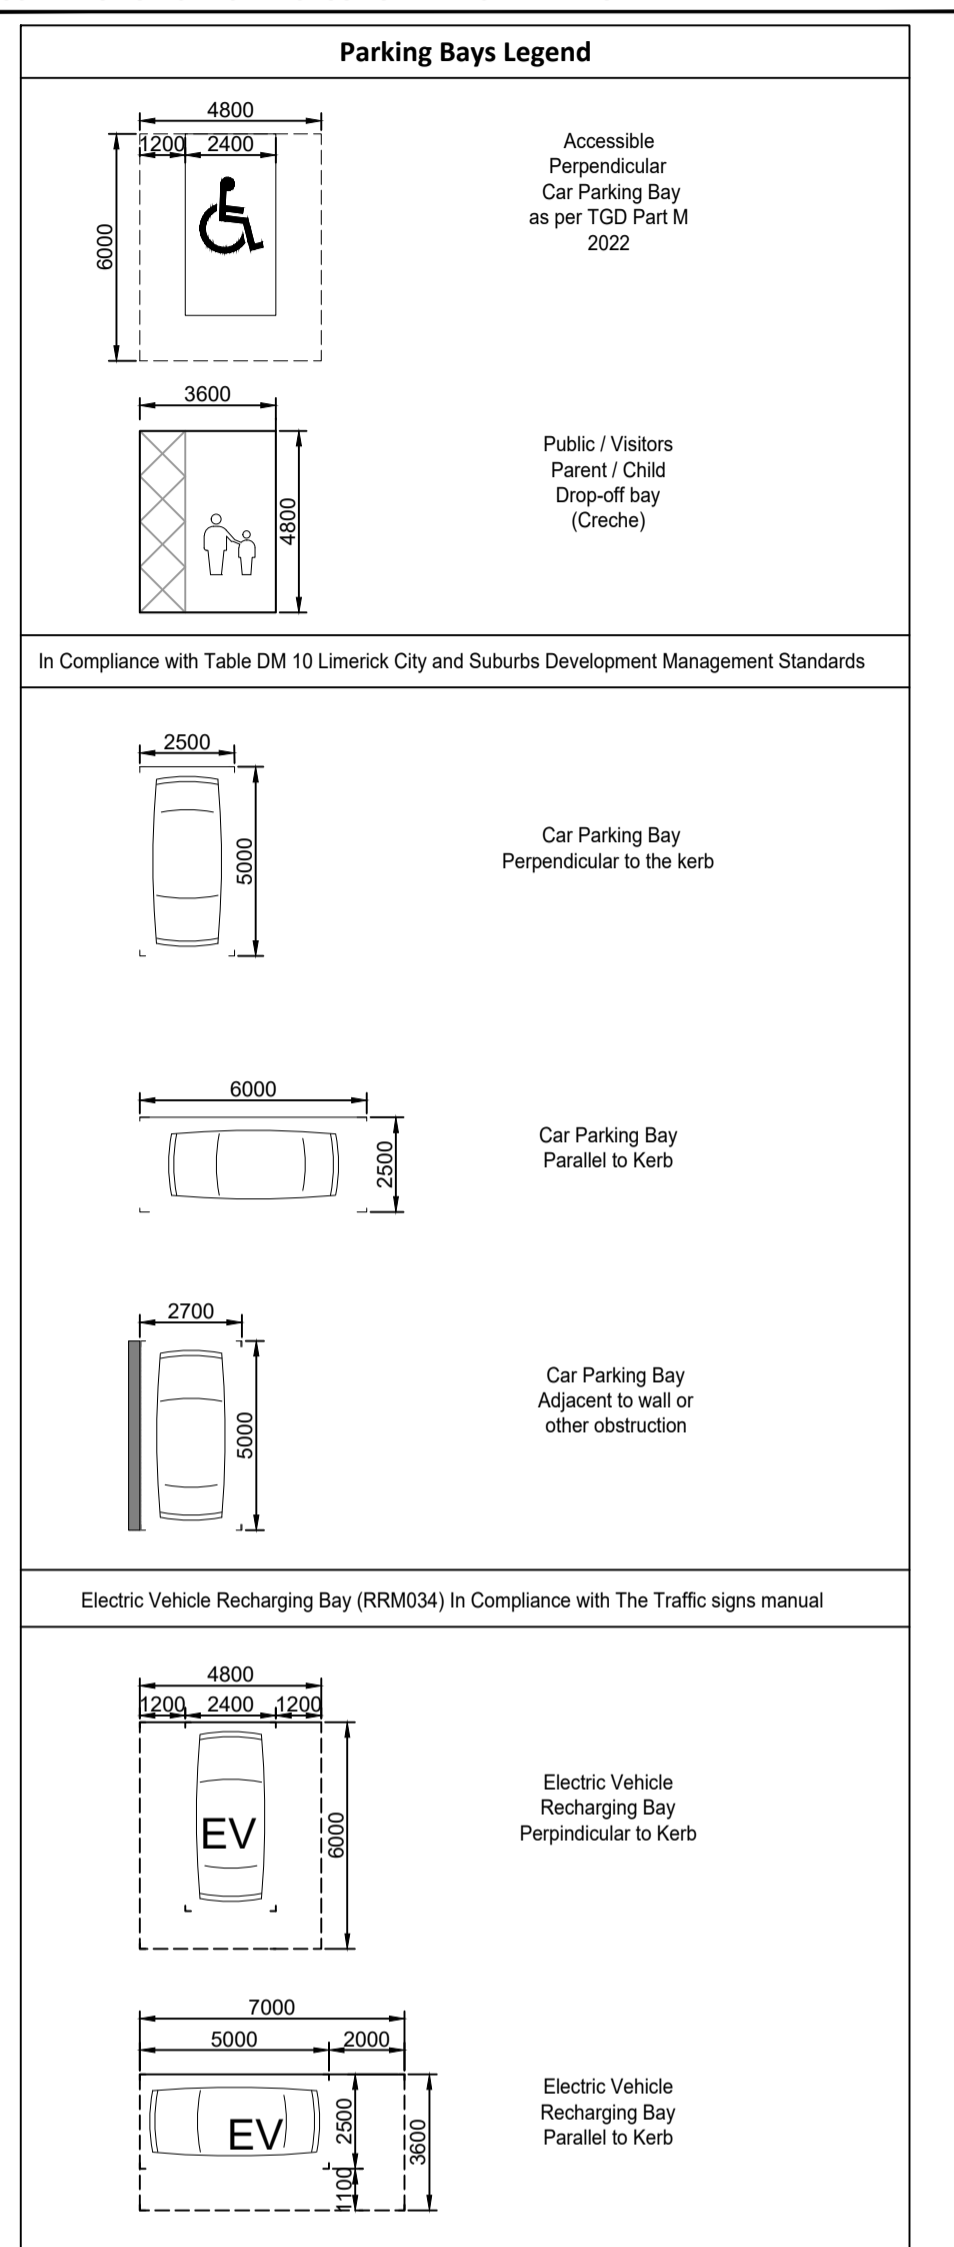

Revisions	Date

20 Cruises street, Limerick V94 R6P9, Ireland  
 63 Fitzwilliam sq, Dublin 2 D02 N938, Ireland  
 Telephone: (061) 312249, (01) 6707677  
 E-mail: limerick@eml.ie, dublin@eml.ie

**eml architects**

<b>Client</b>	Limerick City & County Council	<b>Date</b>	13/11/2023
<b>Job</b>	Mungret Residential Development, Mungret, Co.Limerick	<b>Scale @ A1</b>	1:250
<b>Title</b>	Independent Living for Older Persons Site Plan A4 & S1	<b>Checked</b>	ML
		<b>Rev</b>	

Copied by eml Architects under Ordinance Survey Licence No. A.R.0045418

1 SITE PLAN - A4 & S1  
0010 1:250