


THIS DRAWING MUST NOT BE COPIED OR REPRODUCED, IN WHOLE OR PART, BY ANY METHOD WHATSOEVER, WITHOUT THE PRIOR WRITTEN APPROVAL.

NOTES  
 ALL SETTING OUT MUST BE CHECKED ON SITE  
 ALL LEVELS MUST BE CHECKED ON SITE  
 ALL DIMENSIONS MUST BE CHECKED ON SITE  
 DO NOT SCALE FROM THIS DRAWING  
 THIS DRAWING MUST NOT BE USED ON SITE UNLESS ISSUED FOR CONSTRUCTION

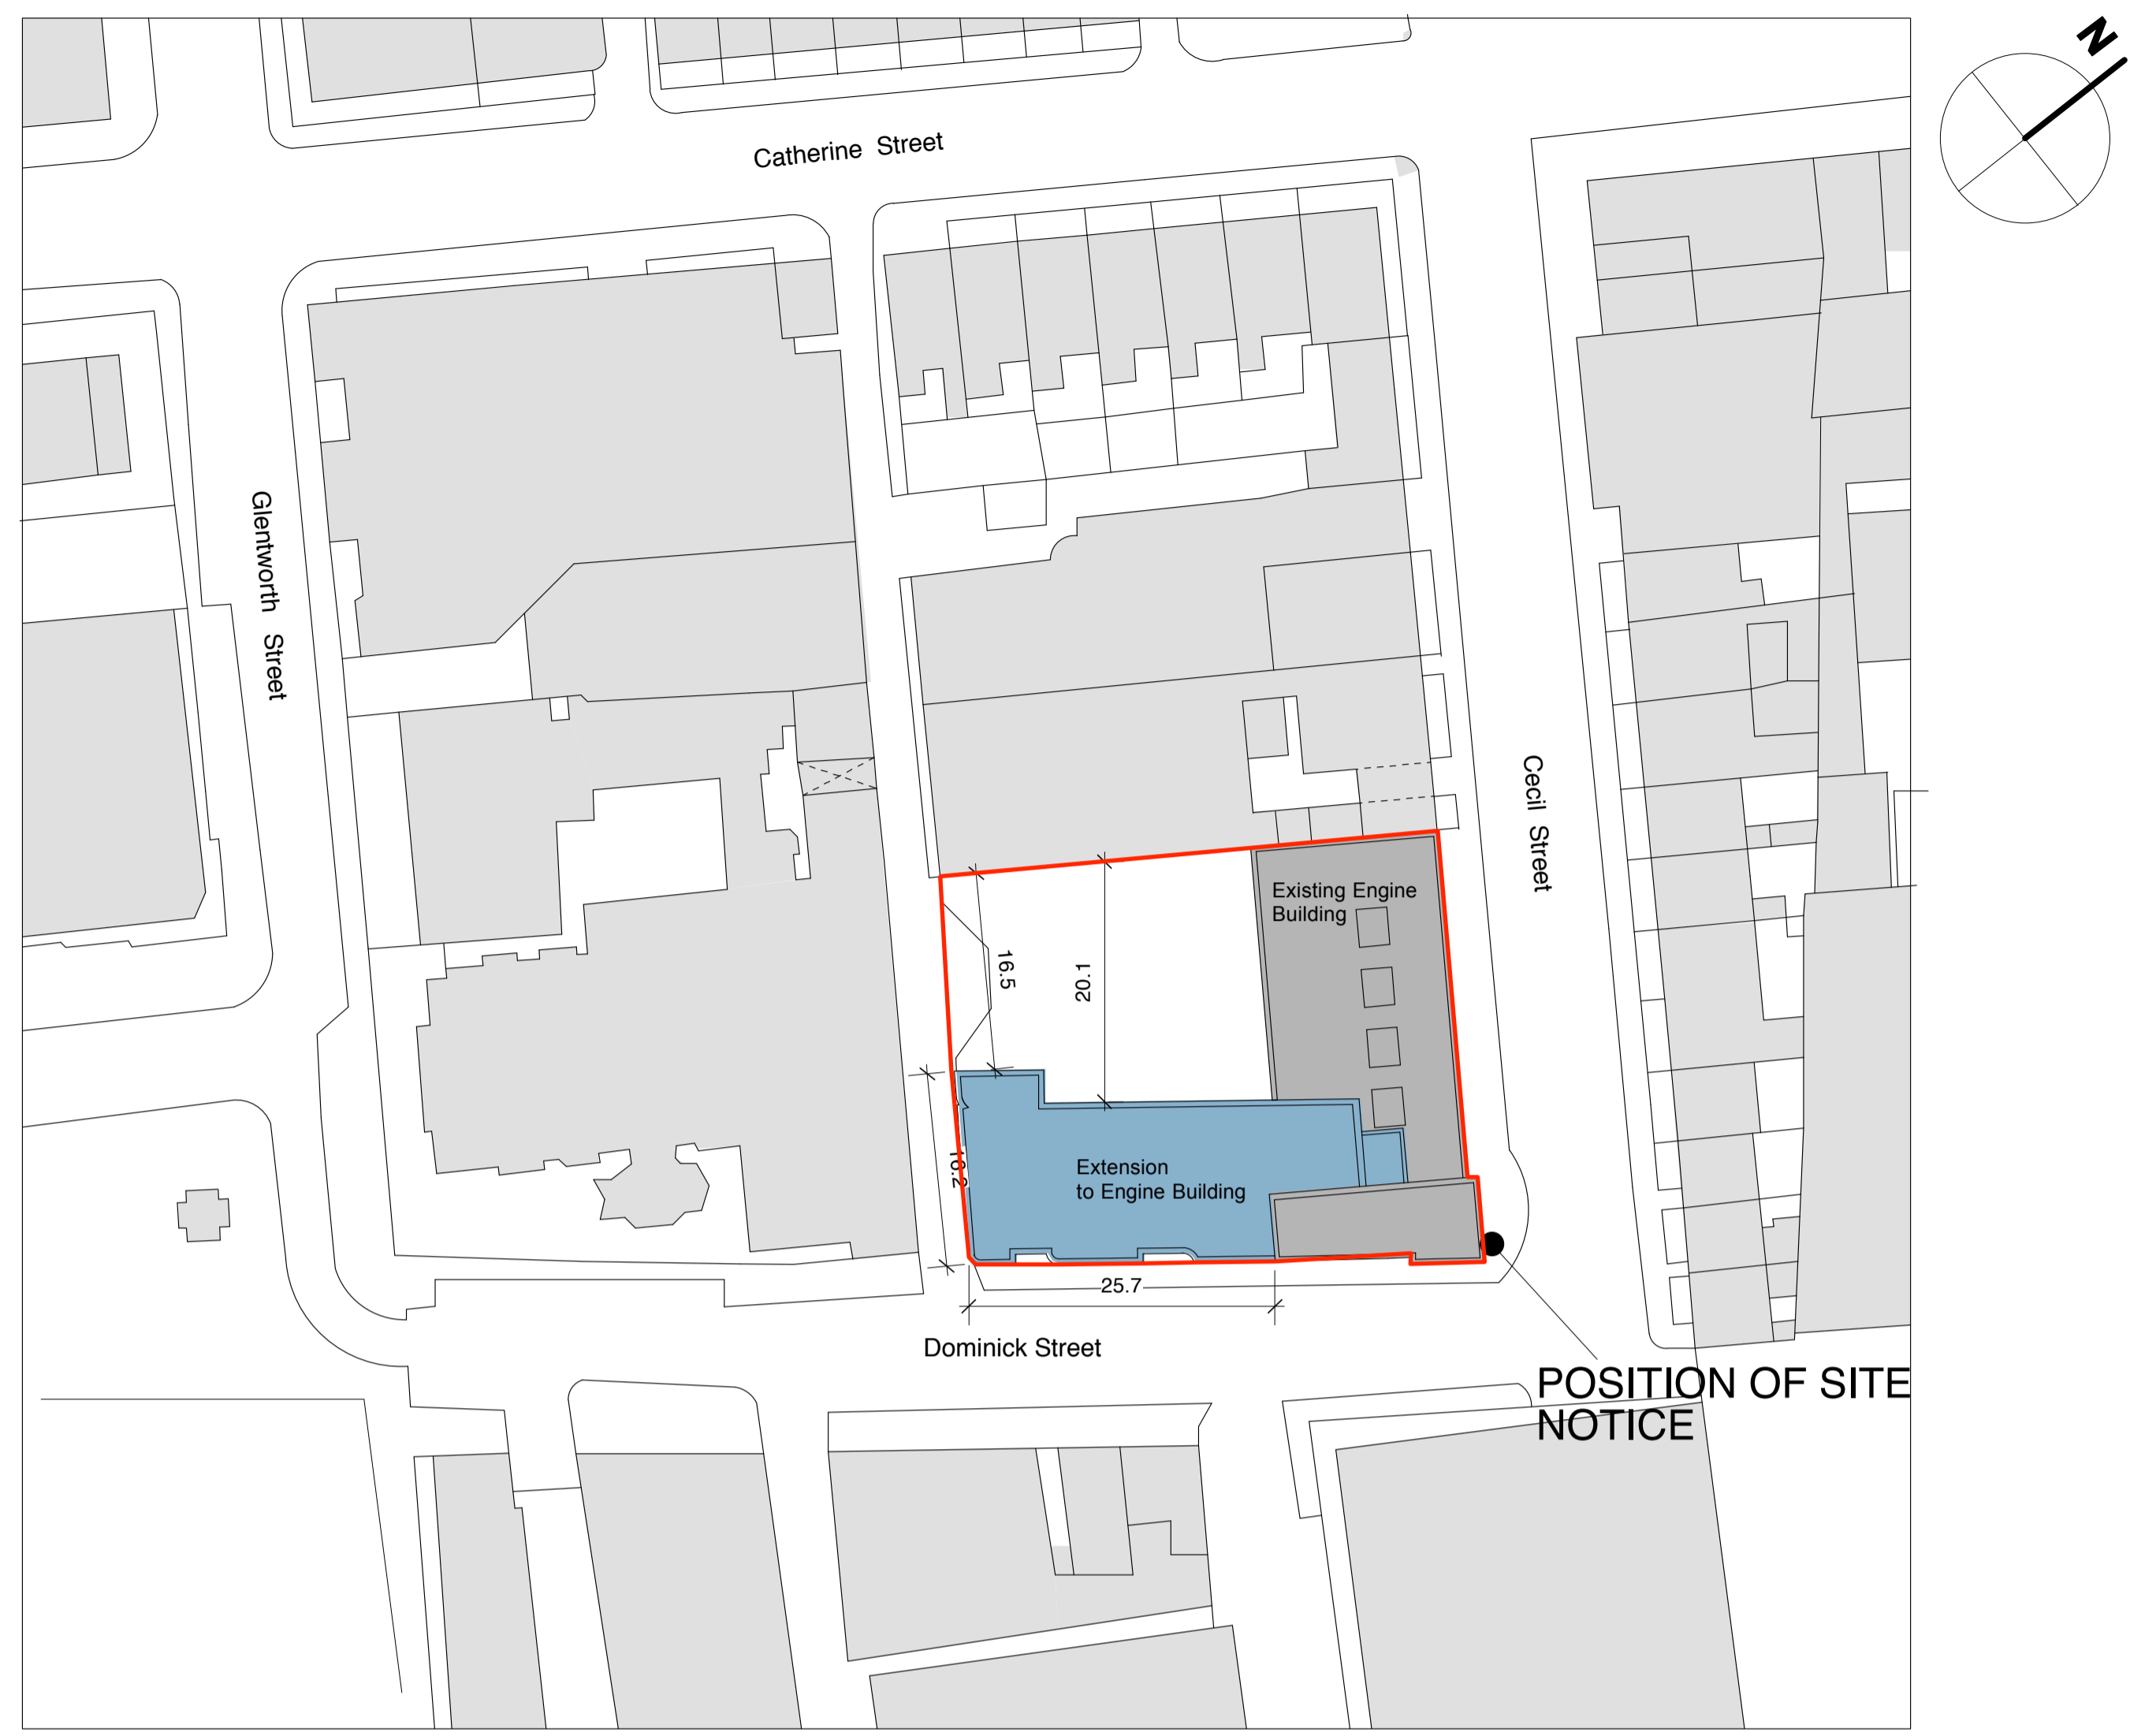


Site Location Plan

POSITION OF SITE NOTICE



Dominic Street Elevation

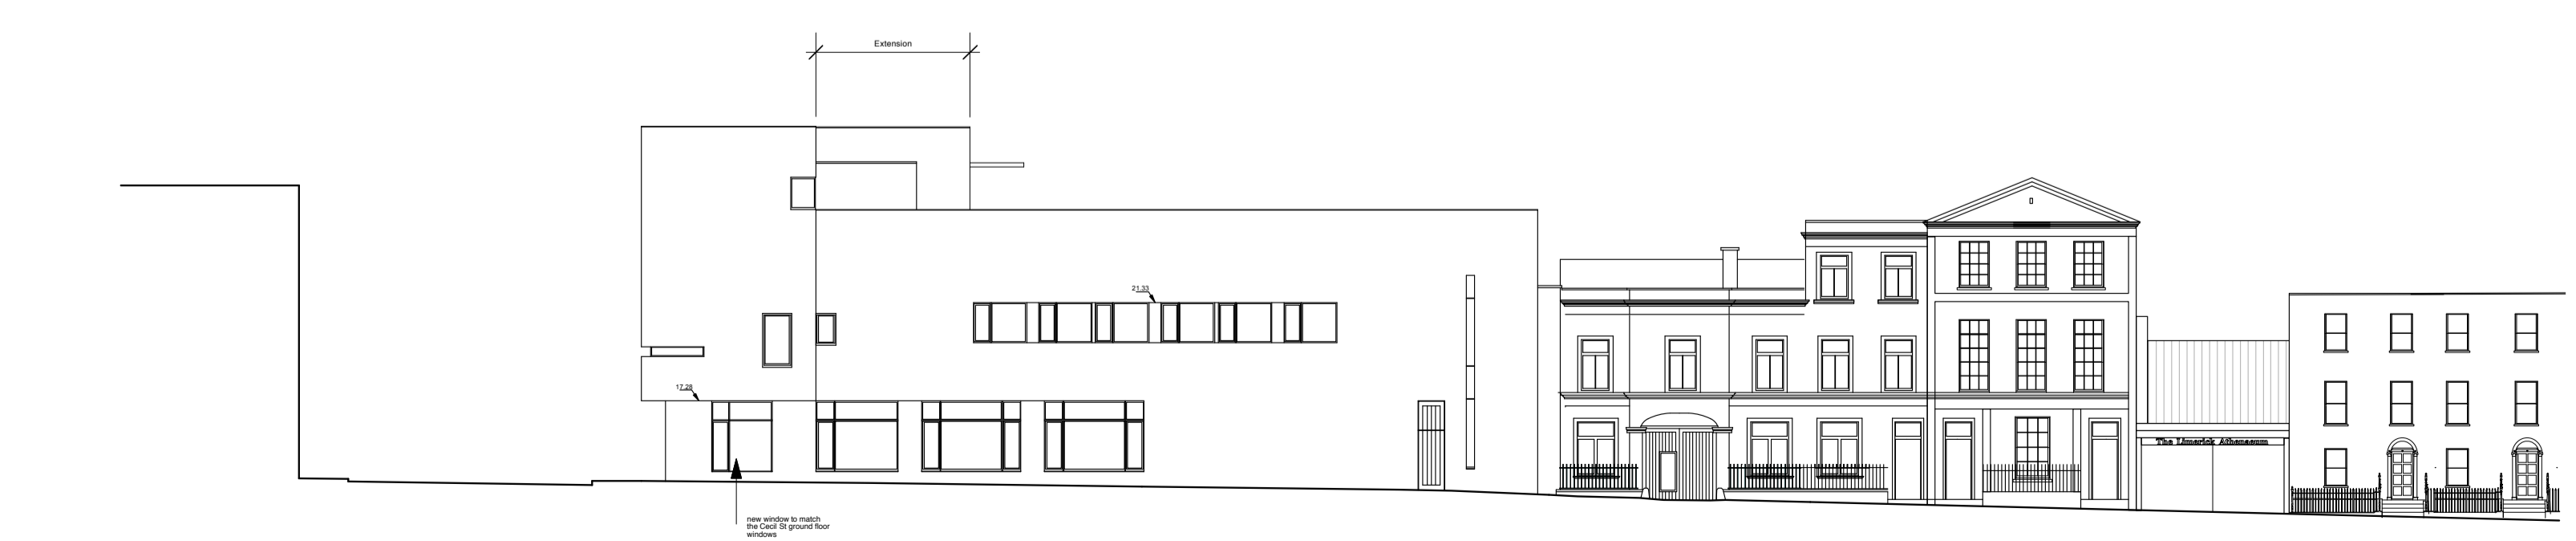

Cecil Street Elevation

**DRAKEHOURIGAN**  
 ARCHITECTURE | CONSERVATION | LANDSCAPE  
 Conor Hourigan B Arch Sc MUBC | Ailish Drake B Arch Sc MRIAI  
 t - 087 917 1599 | t - 087 677 2602  
 e - conor@drakehourigan.com | e - ailish@drakehourigan.com

Project  
 Extension DCC Cecil St

Client  
 Innovate Limerick

Drawing  
 Site Location Plan/ Contiguous Elevations

Drawn	Date	Scale
Conor Hourigan	June 20	1:500 1:250 @ A1

Job No.	Drg. No.	Rev.
1917	00-001	