

# Special Speed Limit Bye-Laws - Speed Limit Appeals 2023 Incorporating Holycross to Lough Gur (Maps)




## Map Index:

### Location:

Old Cork Rd.	LK-SSL-192
Kilmallock	LK-SSL-193
Ardpatrick Nat. Sch.	LK-SSL-194
Holycross	LK-SSL-195
Bruff	LK-SSL-196
Knocknasna Nat. Sch.	LK-SSL-197
Caherelly Nat. Sch.	LK-SSL-198
Knocklong	LK-SSL-199
Kilfinane	LK-SSL-200
Holycross to Lough Gur	LK-SSL-201

LIMERICK CITY & COUNTY COUNCIL  
TRANSPORTATION & MOBILITY DIRECTORATE,  
ROADS TRAFFIC & CLEANSING,  
CENTRAL SERVICES,  
COUNTY HALL, DOORADOYLE,  
LIMERICK.  
V94 WV78

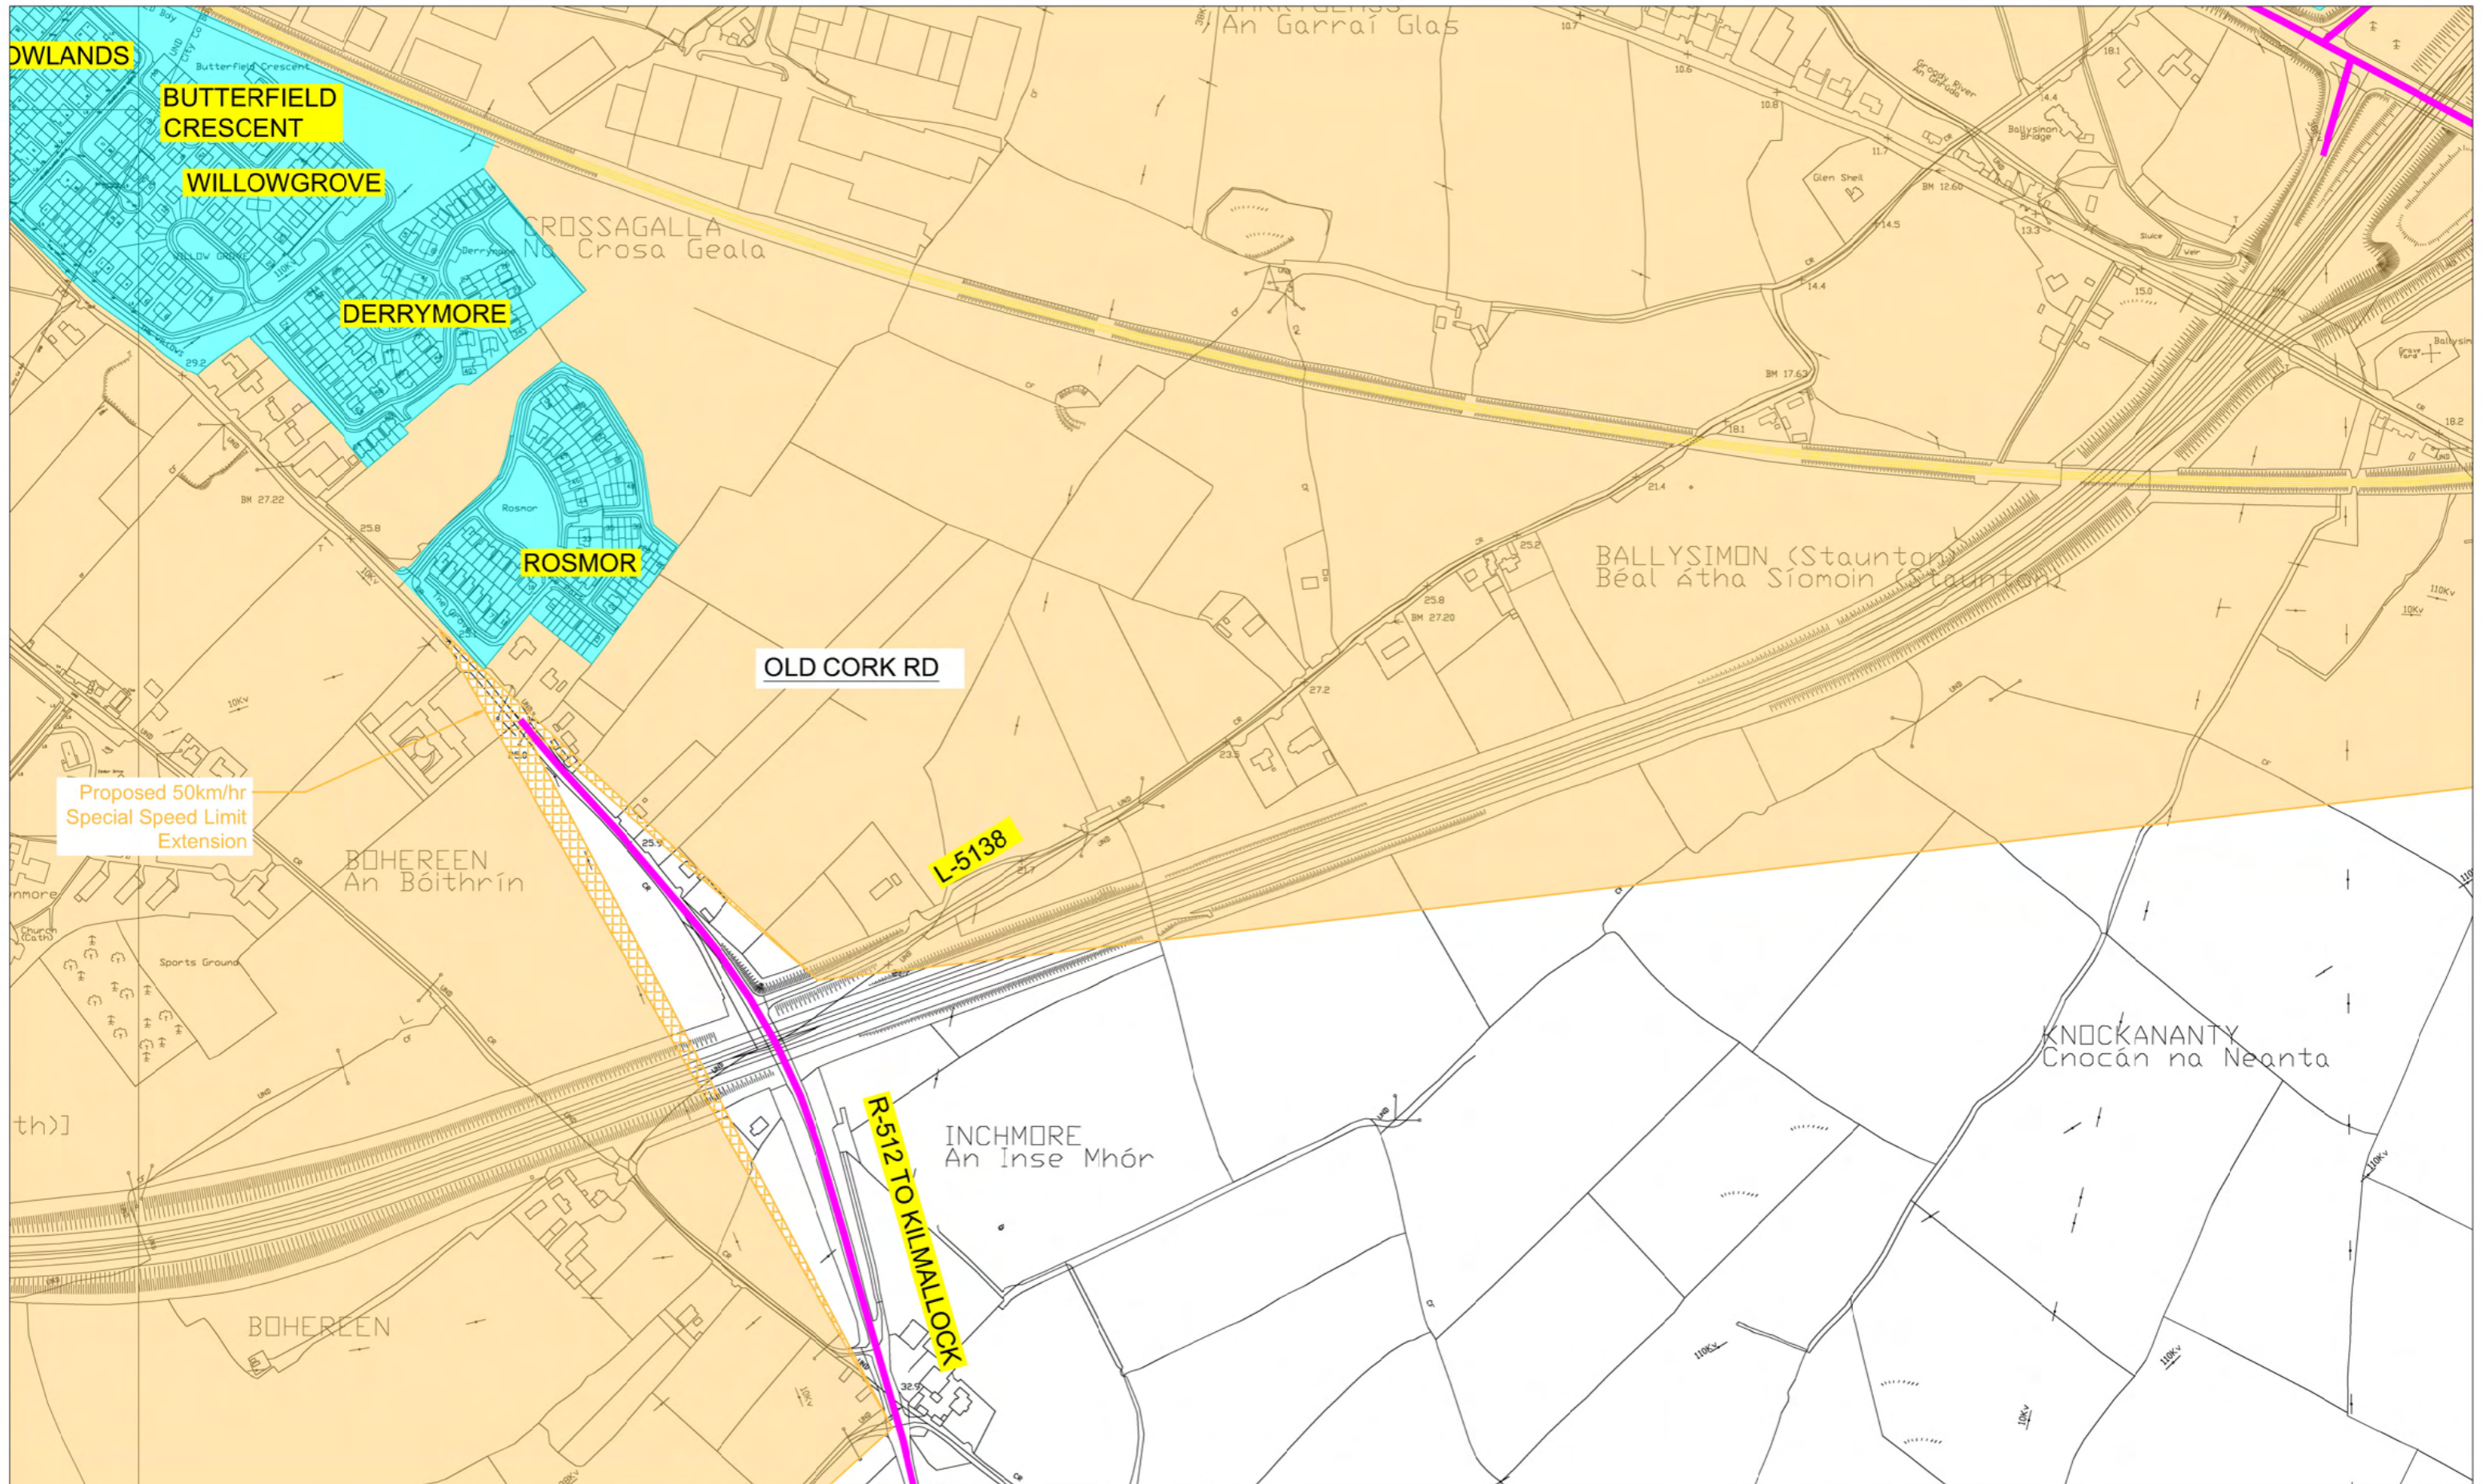

Comhairle Cathrach & Contae Luimnigh  
Limerick City & County Council

LIMERICK CITY & COUNTY COUNCIL  
TRANSPORTATION & MOBILITY DIRECTORATE,  
ROADS TRAFFIC & CLEANSING,  
CENTRAL SERVICES,  
COUNTY HALL, DOORADOYLE,  
LIMERICK, V94 WV78


© Ordnance Survey Ireland. All Rights Reserved.  
License No. 20/7/09/CCMA/Limerick City & County Council

REVISION	DESCRIPTION	DATE

PROJECT: SPEED LIMIT APPEALS 2023	SCALE: 1:5000
DRAWING TITLE: LOCATION MAP OLD CORK RD	DATE: 03/01/2024
DRAWING NO. LK-SSL-192	REVISION:
DESIGN BY: Paddy O'Rourke	DRAWN BY: Paddy O'Rourke
CHECKED: Seamas O'Reilly	

LEGEND		LEGEND	
Existing Special Speed Limit Zone	Existing Special Speed Limit Area	Proposed Amendments	Proposed Amendments
80 km/hr	80 km/hr	80 km/hr	80 km/hr
60 km/hr	60 km/hr	60 km/hr	60 km/hr
50 km/hr	50 km/hr	50 km/hr	50 km/hr
30 km/hr	30 km/hr	30 km/hr	30 km/hr

North

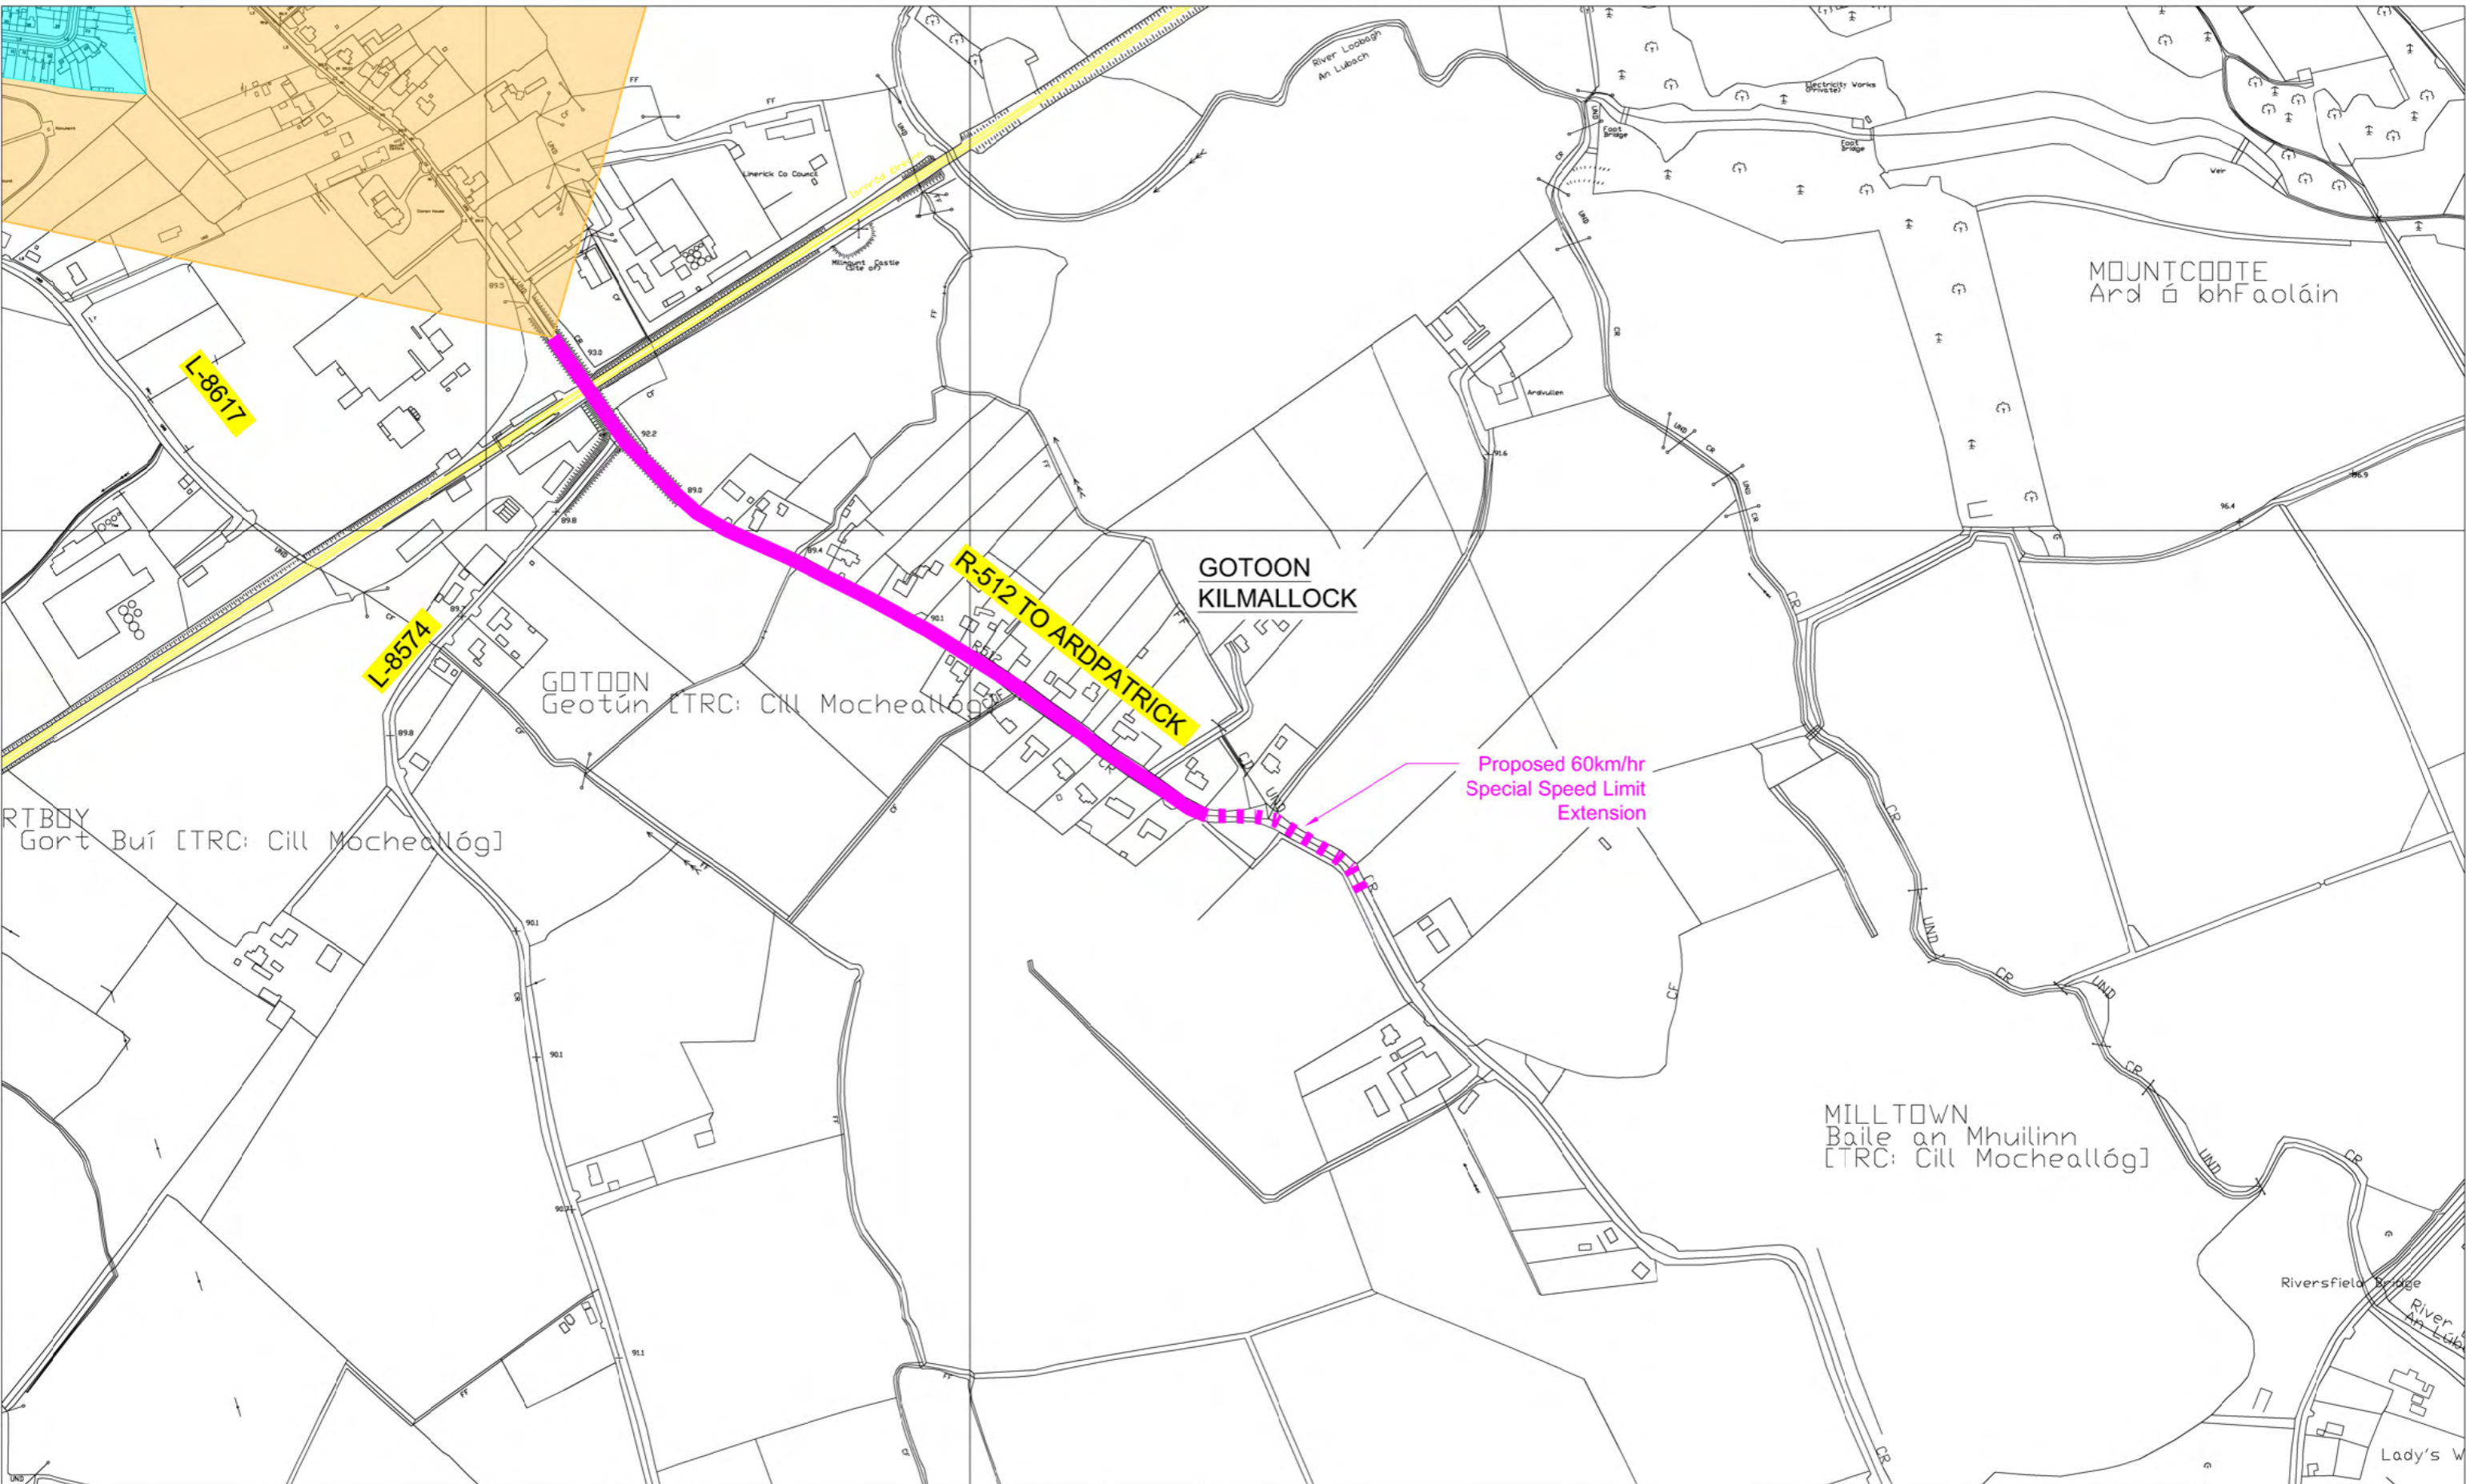

**Comhairle Cathrach & Contae Luimnigh**  
**Limerick City & County Council**

LIMERICK CITY & COUNTY COUNCIL  
 TRANSPORTATION & MOBILITY DIRECTORATE,  
 ROADS TRAFFIC & CLEANSING,  
 CENTRAL SERVICES,  
 COUNTY HALL, DOORADOYLE,  
 LIMERICK, V94 WV78


REVISION	DESCRIPTION	DATE

PROJECT: SPEED LIMIT APPEALS 2023	SCALE: 1:5000
DRAWING TITLE: LOCATION MAP GOTOON KILMALLOCK	DATE: 03/01/2024
DRAWING NO. LK-SSL-193	REVISION:
DESIGN BY: Paddy O'Rourke	DRAWN BY: Paddy O'Rourke
CHECKED: Seamas O'Reilly	

LEGEND		LEGEND	
Existing Special Speed Limit Zone	Existing Special Speed Limit Area	Proposed Amendments	Proposed Amendments
80 km/hr	80 km/hr	80 km/hr	80 km/hr
60 km/hr	60 km/hr	60 km/hr	60 km/hr
50 km/hr	50 km/hr	50 km/hr	50 km/hr
30 km/hr	30 km/hr	30 km/hr	30 km/hr

North

© Ordnance Survey Ireland. All Rights Reserved.  
License No. 20/7/09/CCMA/Limerick City & County Council

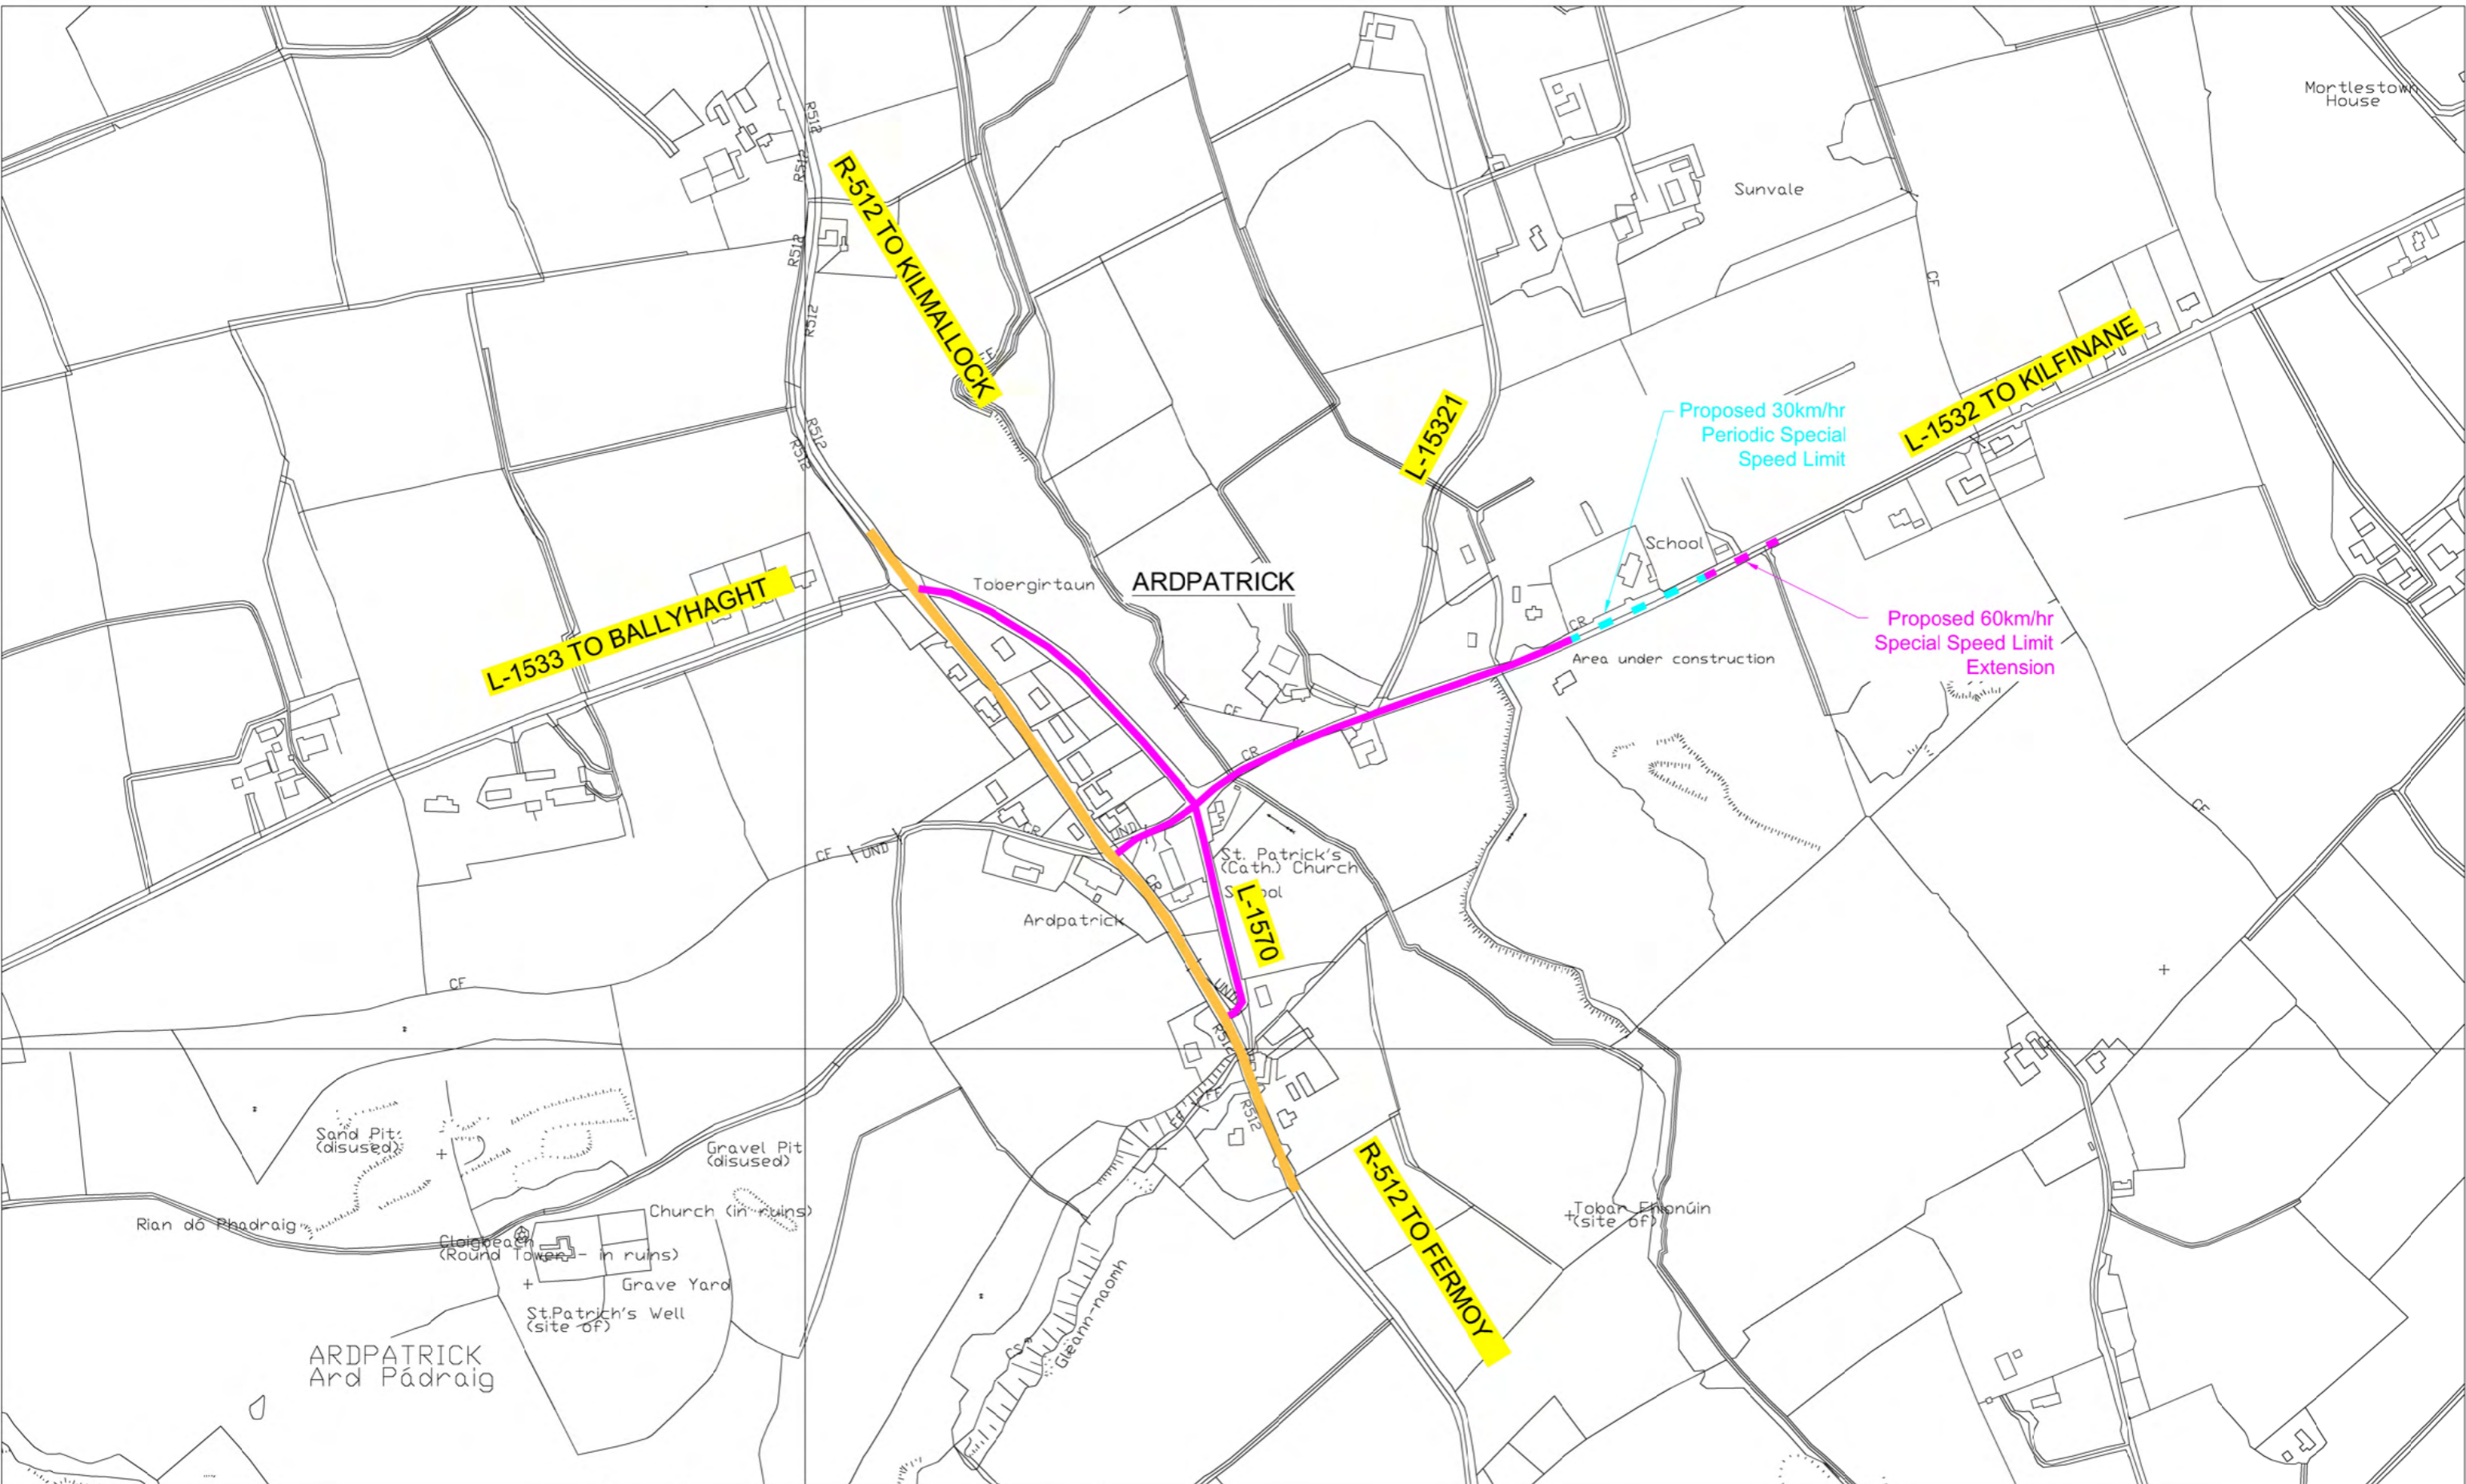

**Comhairle Cathrach & Contae Luimnigh**  
**Limerick City & County Council**

LIMERICK CITY & COUNTY COUNCIL  
 TRANSPORTATION & MOBILITY DIRECTORATE,  
 ROADS TRAFFIC & CLEANSING,  
 CENTRAL SERVICES,  
 COUNTY HALL, DOORADOYLE,  
 LIMERICK, V94 WV78


REVISION	DESCRIPTION	DATE

PROJECT: SPEED LIMIT APPEALS 2023	SCALE: 1:5000
DRAWING TITLE: LOCATION MAP ARDPATRICK NATIONAL SCHOOL	DATE: 03/01/2024
DRAWING NO. LK-SSL-194	REVISION:
DESIGN BY: Paddy O'Rourke	DRAWN BY: Paddy O'Rourke
CHECKED: Seamas O'Reilly	

LEGEND		LEGEND	
Existing Special Speed Limit Zone	Existing Special Speed Limit Area	Proposed Amendments	Proposed Amendments
80 km/hr	80 km/hr	80 km/hr	80 km/hr
60 km/hr	60 km/hr	60 km/hr	60 km/hr
50 km/hr	50 km/hr	50 km/hr	50 km/hr
30 km/hr	30 km/hr	30 km/hr	30 km/hr

North

© Ordnance Survey Ireland. All Rights Reserved.  
License No. 20/7/09/CCMA/Limerick City & County Council

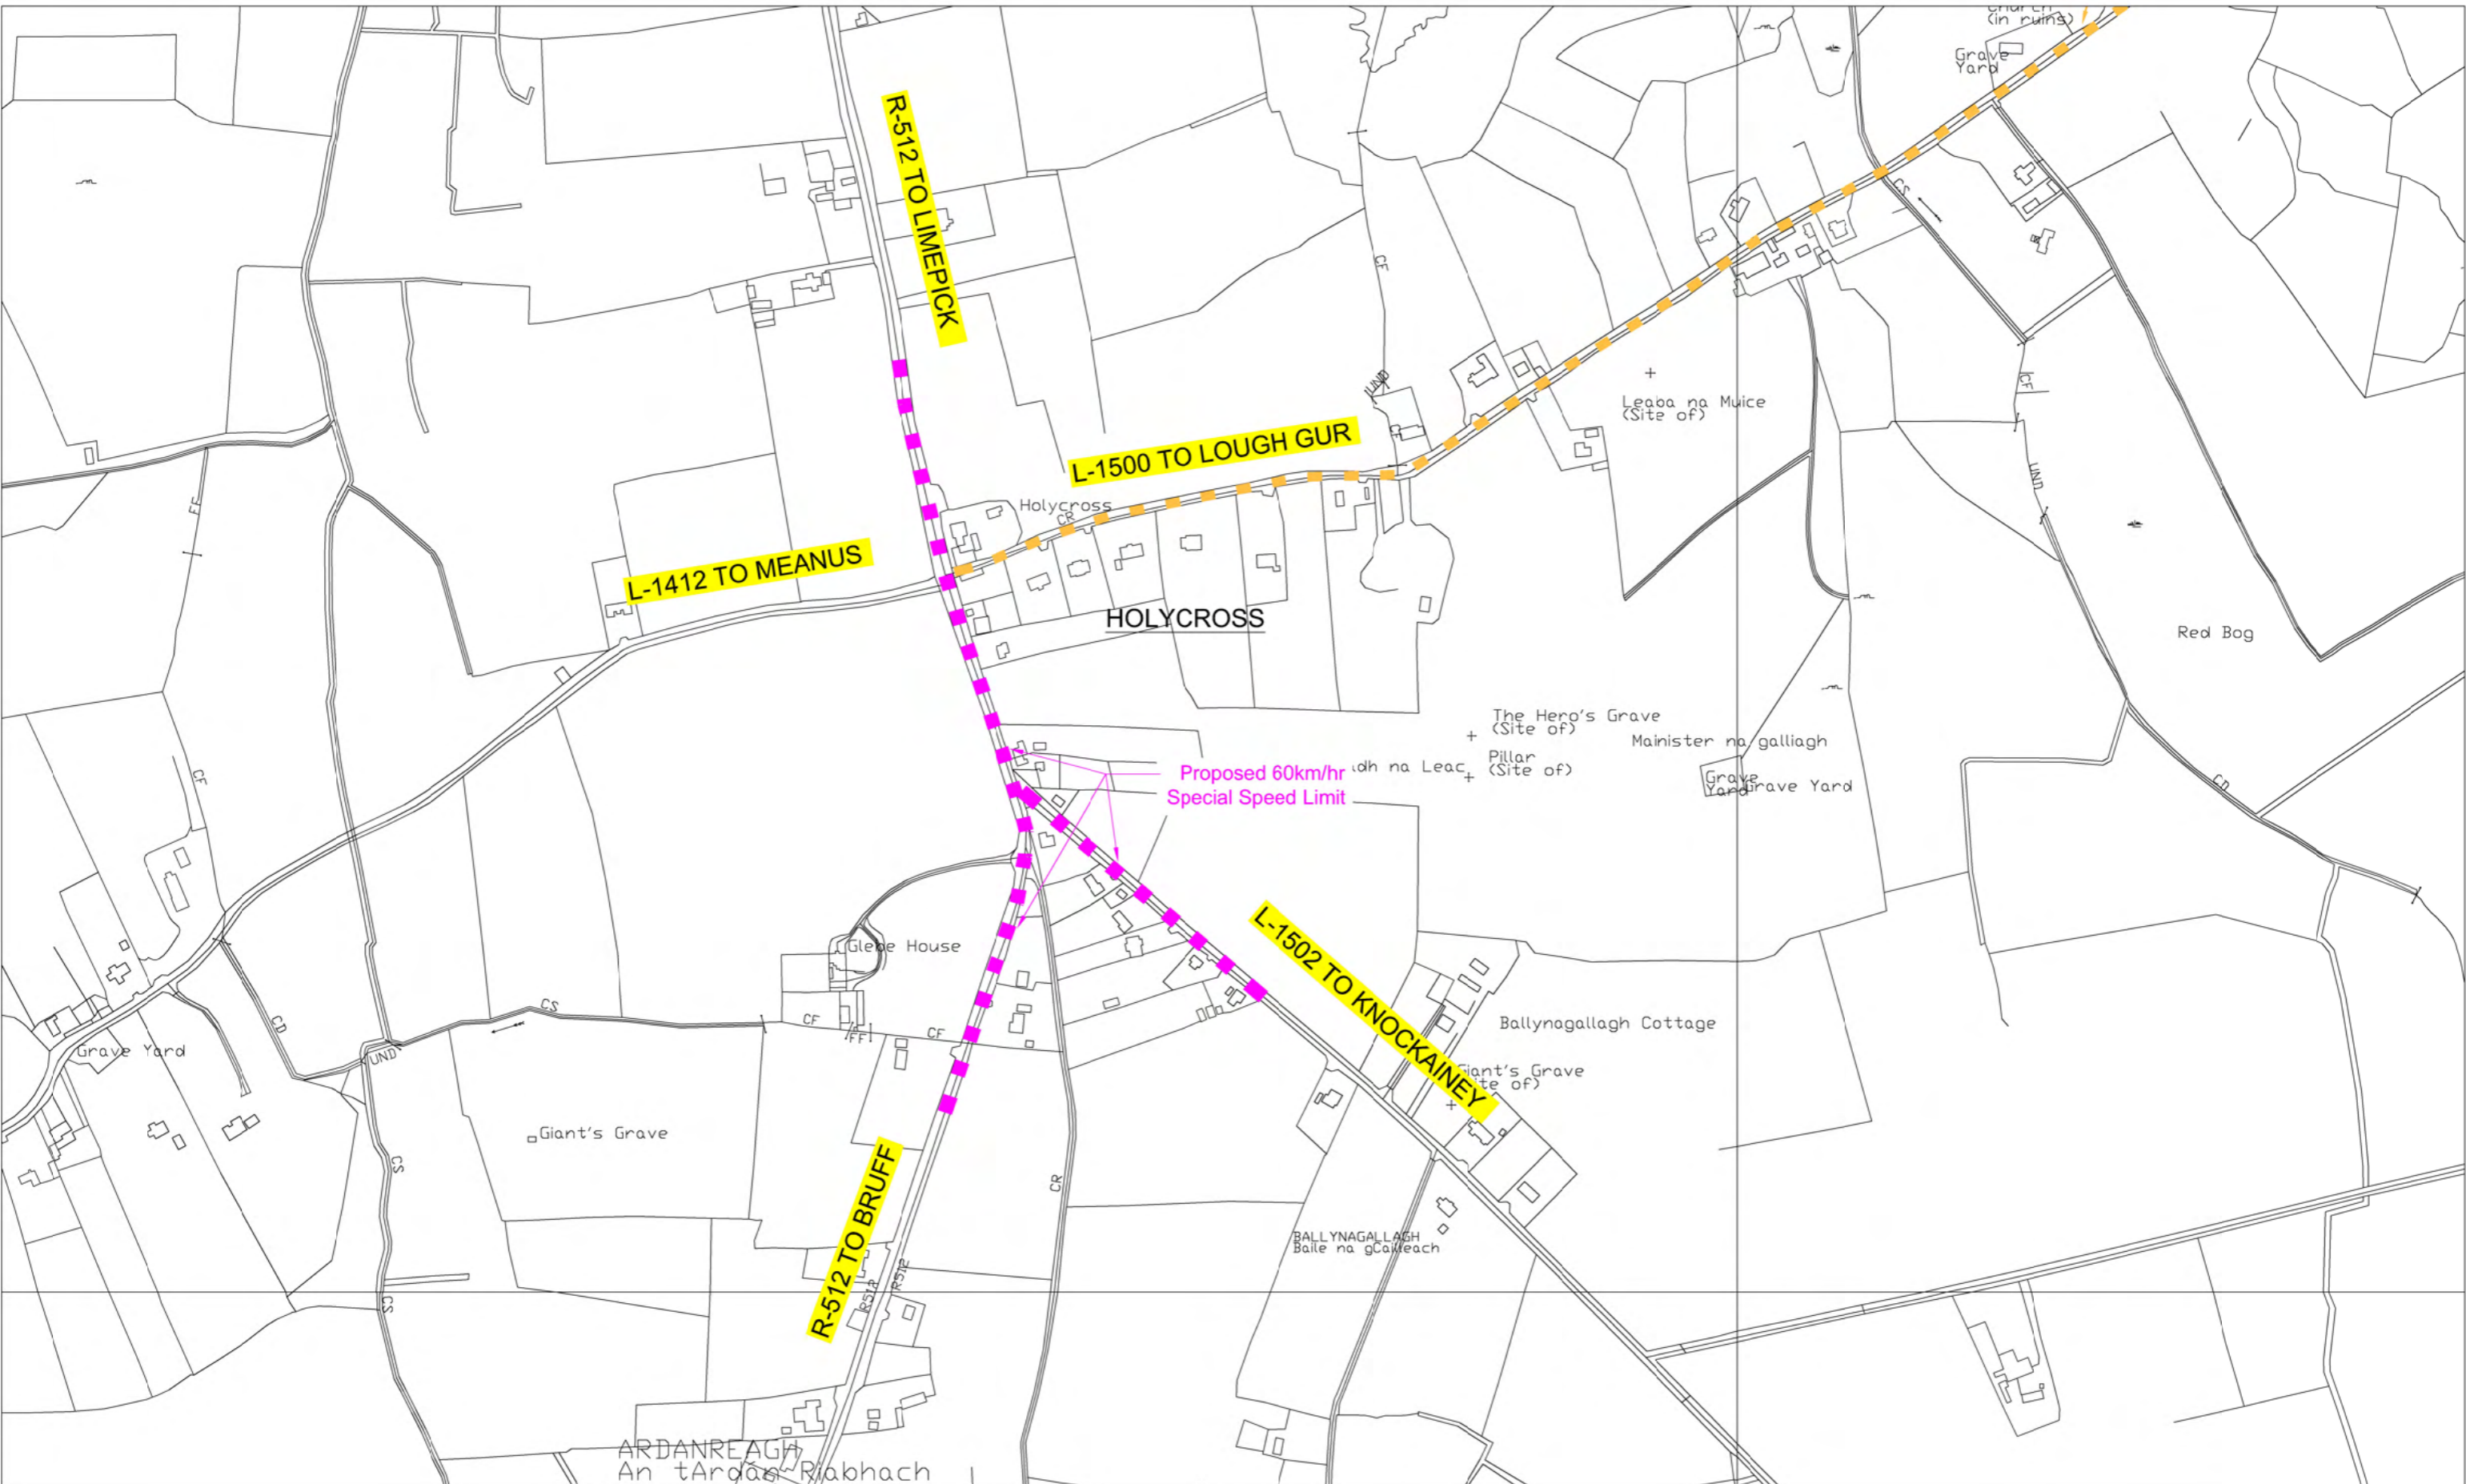

Proposed 60km/hr  
Special Speed Limit




LIMERICK CITY & COUNTY COUNCIL  
TRANSPORTATION & MOBILITY DIRECTORATE,  
ROADS TRAFFIC & CLEANSING,  
CENTRAL SERVICES,  
COUNTY HALL, DOORADOYLE,  
LIMERICK, V94 WV78


© Ordnance Survey Ireland. All Rights Reserved.  
License No. 20/7/09/CCMA/Limerick City & County Council

REVISION	DESCRIPTION	DATE

PROJECT: SPEED LIMIT APPEALS 2023	SCALE: 1:5000
DRAWING TITLE: LOCATION MAP HOLYCROSS	DATE: 03/01/2024
DRAWING NO. LK-SSL-195	REVISION:
DESIGN BY: Paddy O'Rourke	DRAWN BY: Paddy O'Rourke
	CHECKED: Seamas O'Reilly

LEGEND		LEGEND	
Existing Special Speed Limit Zone	Existing Special Speed Limit Area	Proposed Amendments	Proposed Amendments
80 km/hr	80 km/hr	80 km/hr	80 km/hr
60 km/hr	60 km/hr	60 km/hr	60 km/hr
50 km/hr	50 km/hr	50 km/hr	50 km/hr
30 km/hr	30 km/hr	30 km/hr	30 km/hr

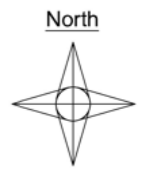

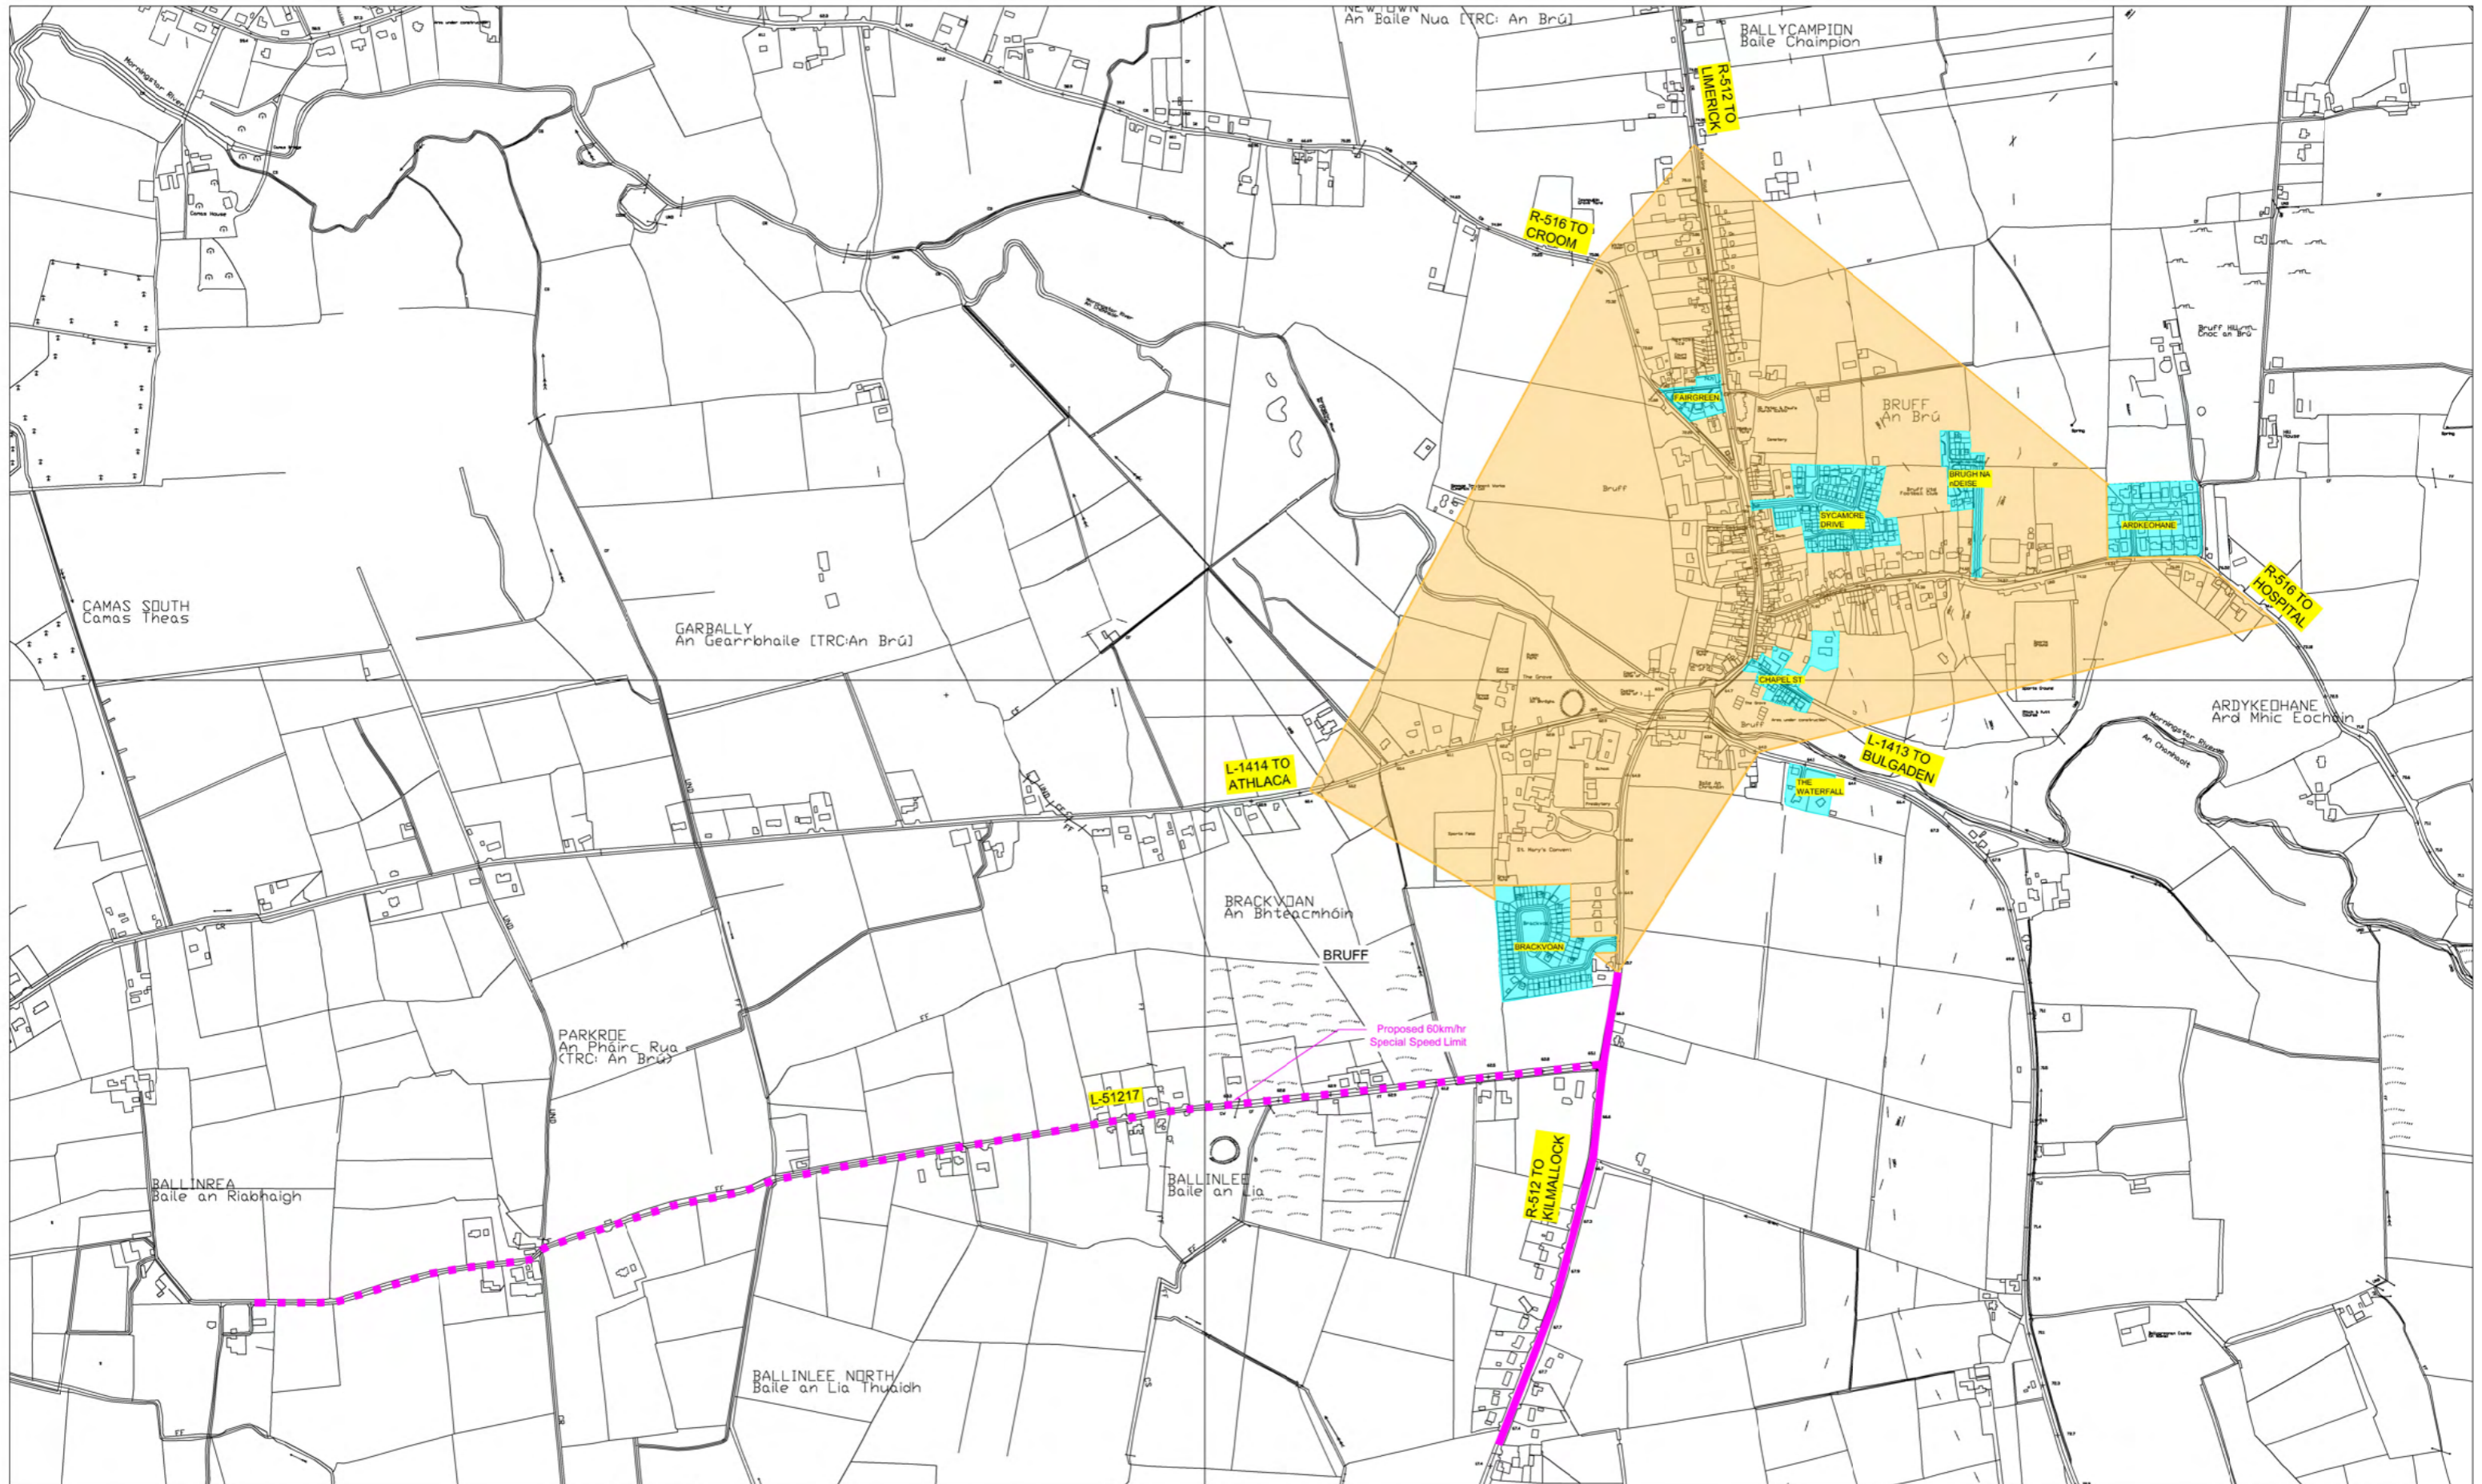

**Comhairle Cathrach & Contae Luimnigh**  
**Limerick City & County Council**

LIMERICK CITY & COUNTY COUNCIL  
 TRANSPORTATION & MOBILITY DIRECTORATE,  
 ROADS TRAFFIC & CLEANSING,  
 CENTRAL SERVICES,  
 COUNTY HALL, DOORADOYLE,  
 LIMERICK, V94 WV78


REVISION	DESCRIPTION	DATE

PROJECT: SPEED LIMIT APPEALS 2023	SCALE: 1:5000
DRAWING TITLE: LOCATION MAP BALLINLEE BRUFF	DATE: 03/01/2024
DRAWING NO. LK-SSL-196	REVISION:
DESIGN BY: Paddy O'Rourke	DRAWN BY: Paddy O'Rourke
CHECKED: Seamas O'Reilly	

LEGEND		LEGEND	
Existing Special Speed Limit Zone	Existing Special Speed Limit Area	Proposed Amendments	Proposed Amendments
80 km/hr	80 km/hr	80 km/hr	80 km/hr
60 km/hr	60 km/hr	60 km/hr	60 km/hr
50 km/hr	50 km/hr	50 km/hr	50 km/hr
30 km/hr	30 km/hr	30 km/hr	30 km/hr

North

© Ordnance Survey Ireland. All Rights Reserved.  
License No. 20/7/09/CCMA/Limerick City & County Council

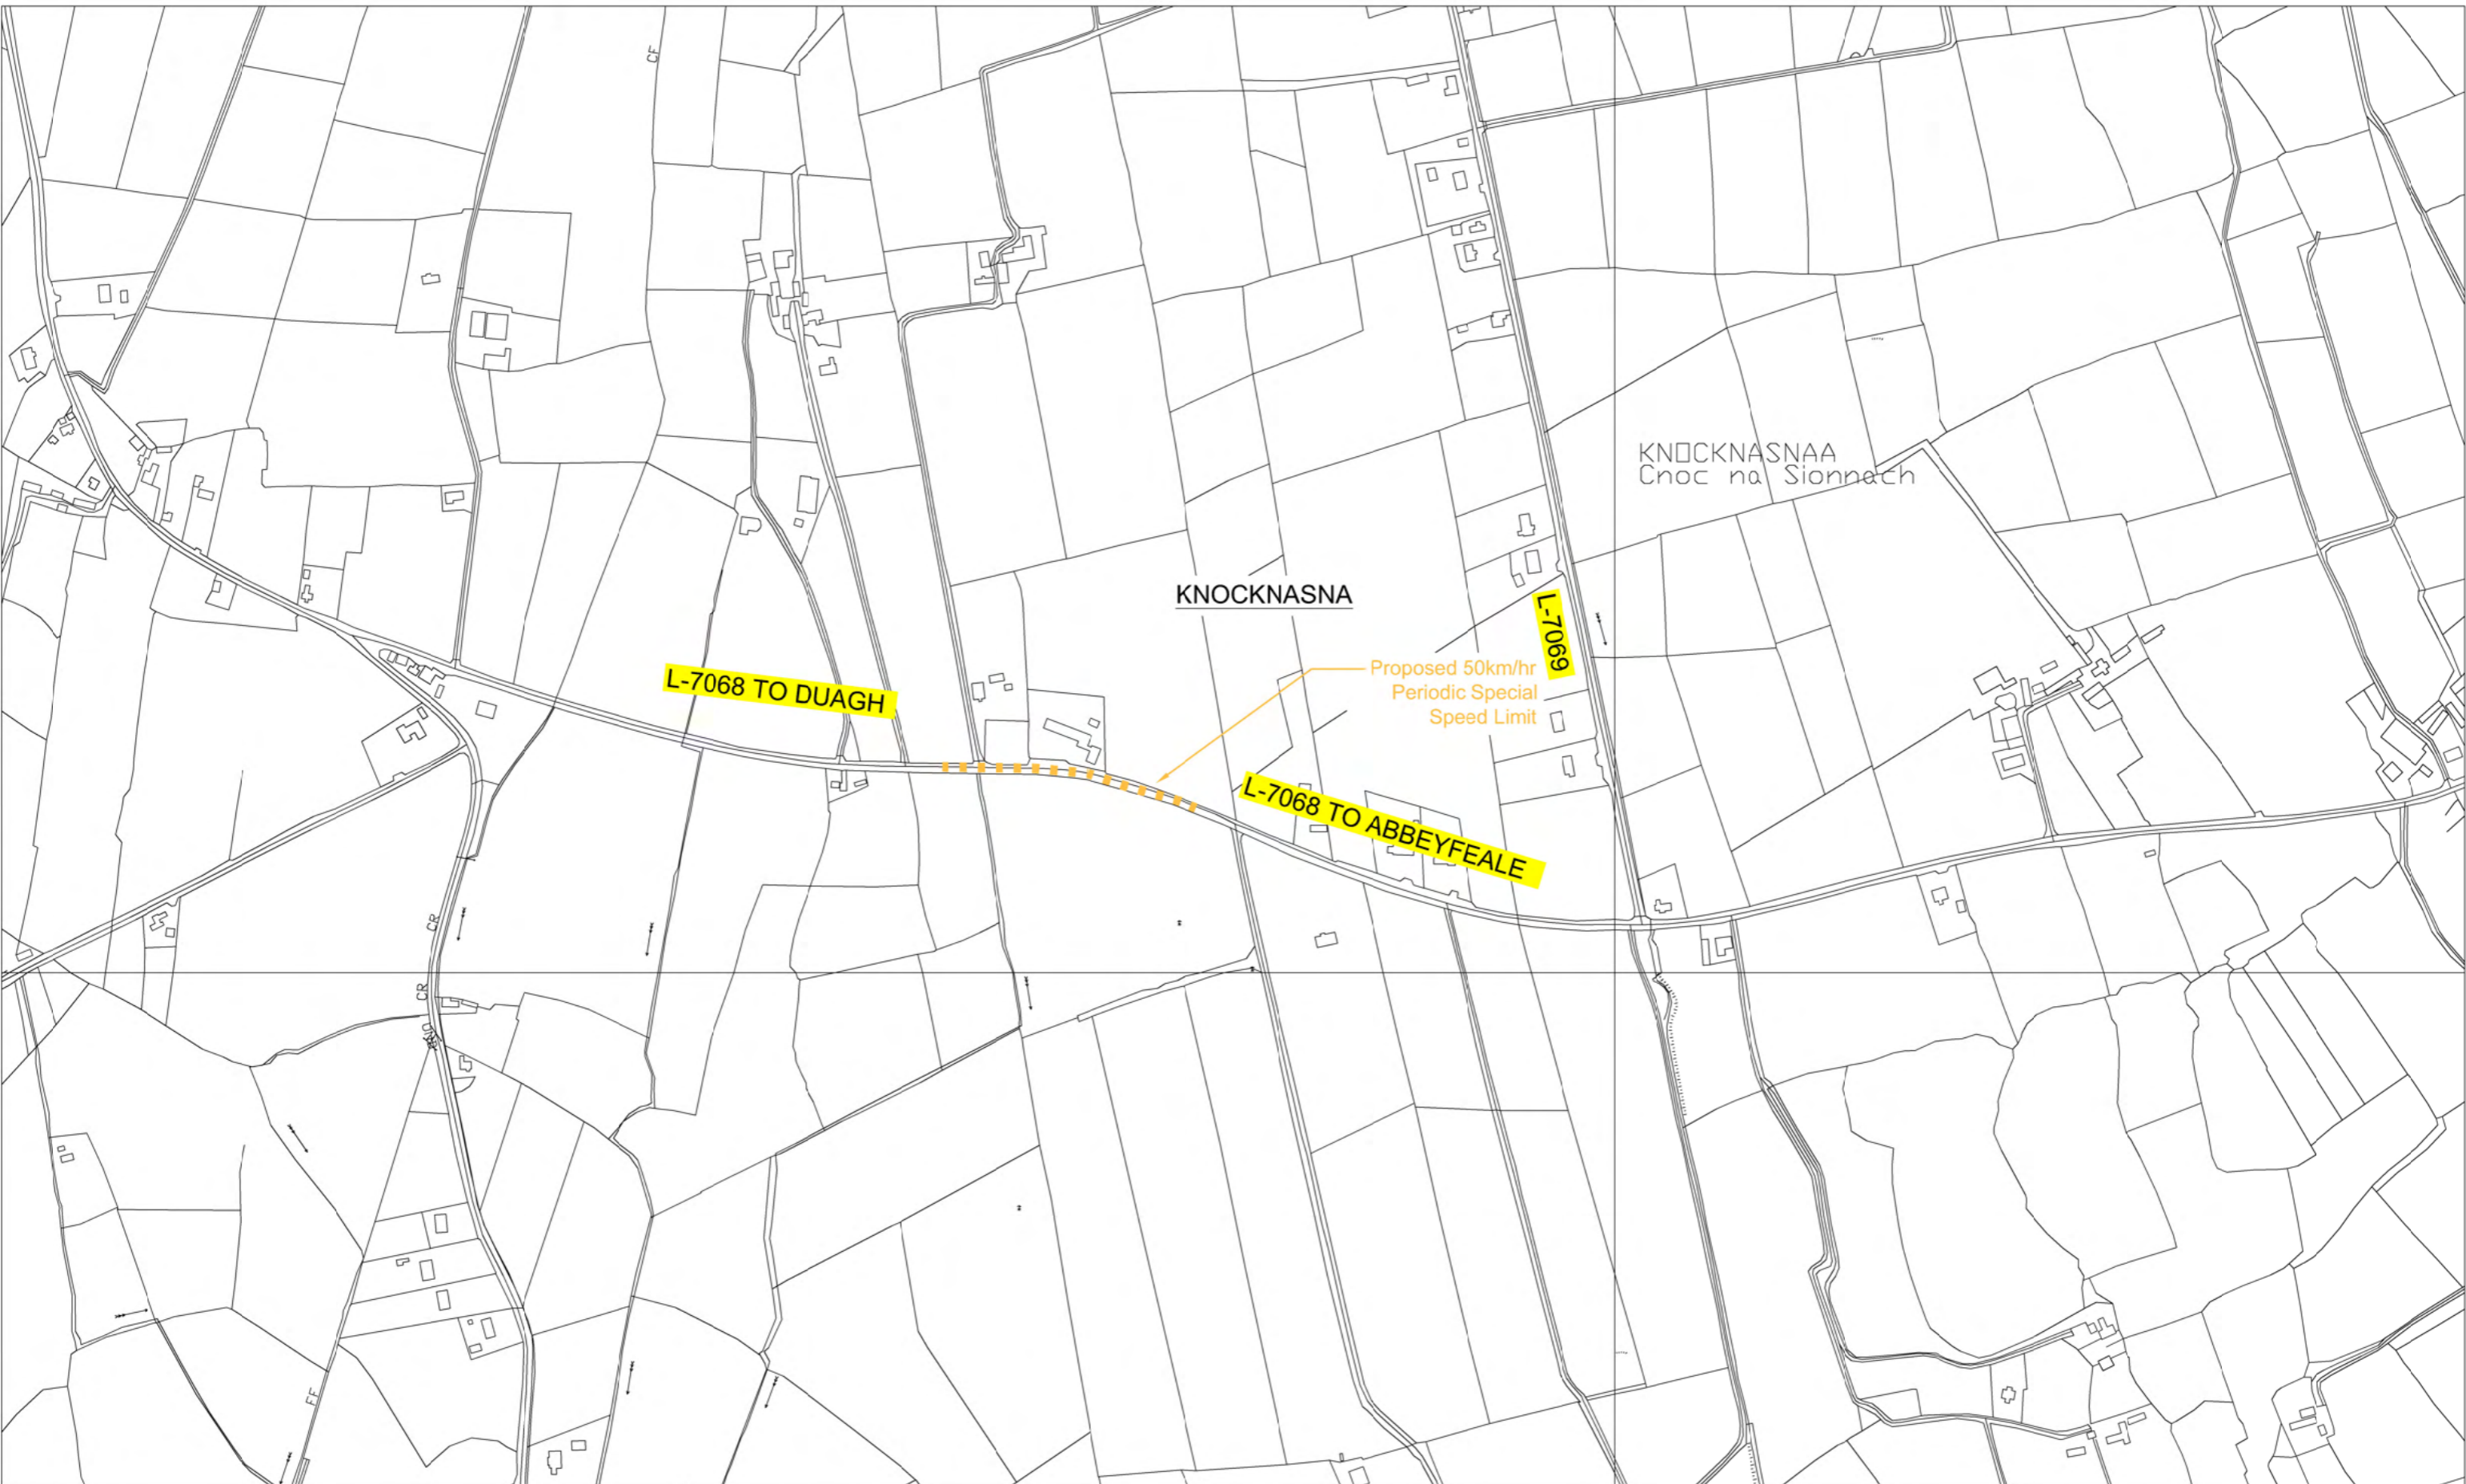

**Comhairle Cathrach & Contae Luimnigh**  
**Limerick City & County Council**

LIMERICK CITY & COUNTY COUNCIL  
 TRANSPORTATION & MOBILITY DIRECTORATE,  
 ROADS TRAFFIC & CLEANSING,  
 CENTRAL SERVICES,  
 COUNTY HALL, DOORADOYLE,  
 LIMERICK, V94 WV78


© Ordnance Survey Ireland. All Rights Reserved.  
 License No. 20/7/09/CCMA/Limerick City & County Council

REVISION	DESCRIPTION	DATE

PROJECT: SPEED LIMIT APPEALS 2023	SCALE: 1:5000
DRAWING TITLE: LOCATION MAP KNOCKNASNA NATIONAL SCHOOL	DATE: 03/01/2024
DRAWING NO. LK-SSL-197	REVISION:
DESIGN BY: Paddy O'Rourke	DRAWN BY: Paddy O'Rourke
CHECKED: Seamas O'Reilly	

LEGEND		LEGEND	
Existing Special Speed Limit Zone	Existing Special Speed Limit Area	Proposed Amendments	Proposed Amendments
80 km/hr	80 km/hr	80 km/hr	80 km/hr
60 km/hr	60 km/hr	60 km/hr	60 km/hr
50 km/hr	50 km/hr	50 km/hr	50 km/hr
30 km/hr	30 km/hr	30 km/hr	30 km/hr

North

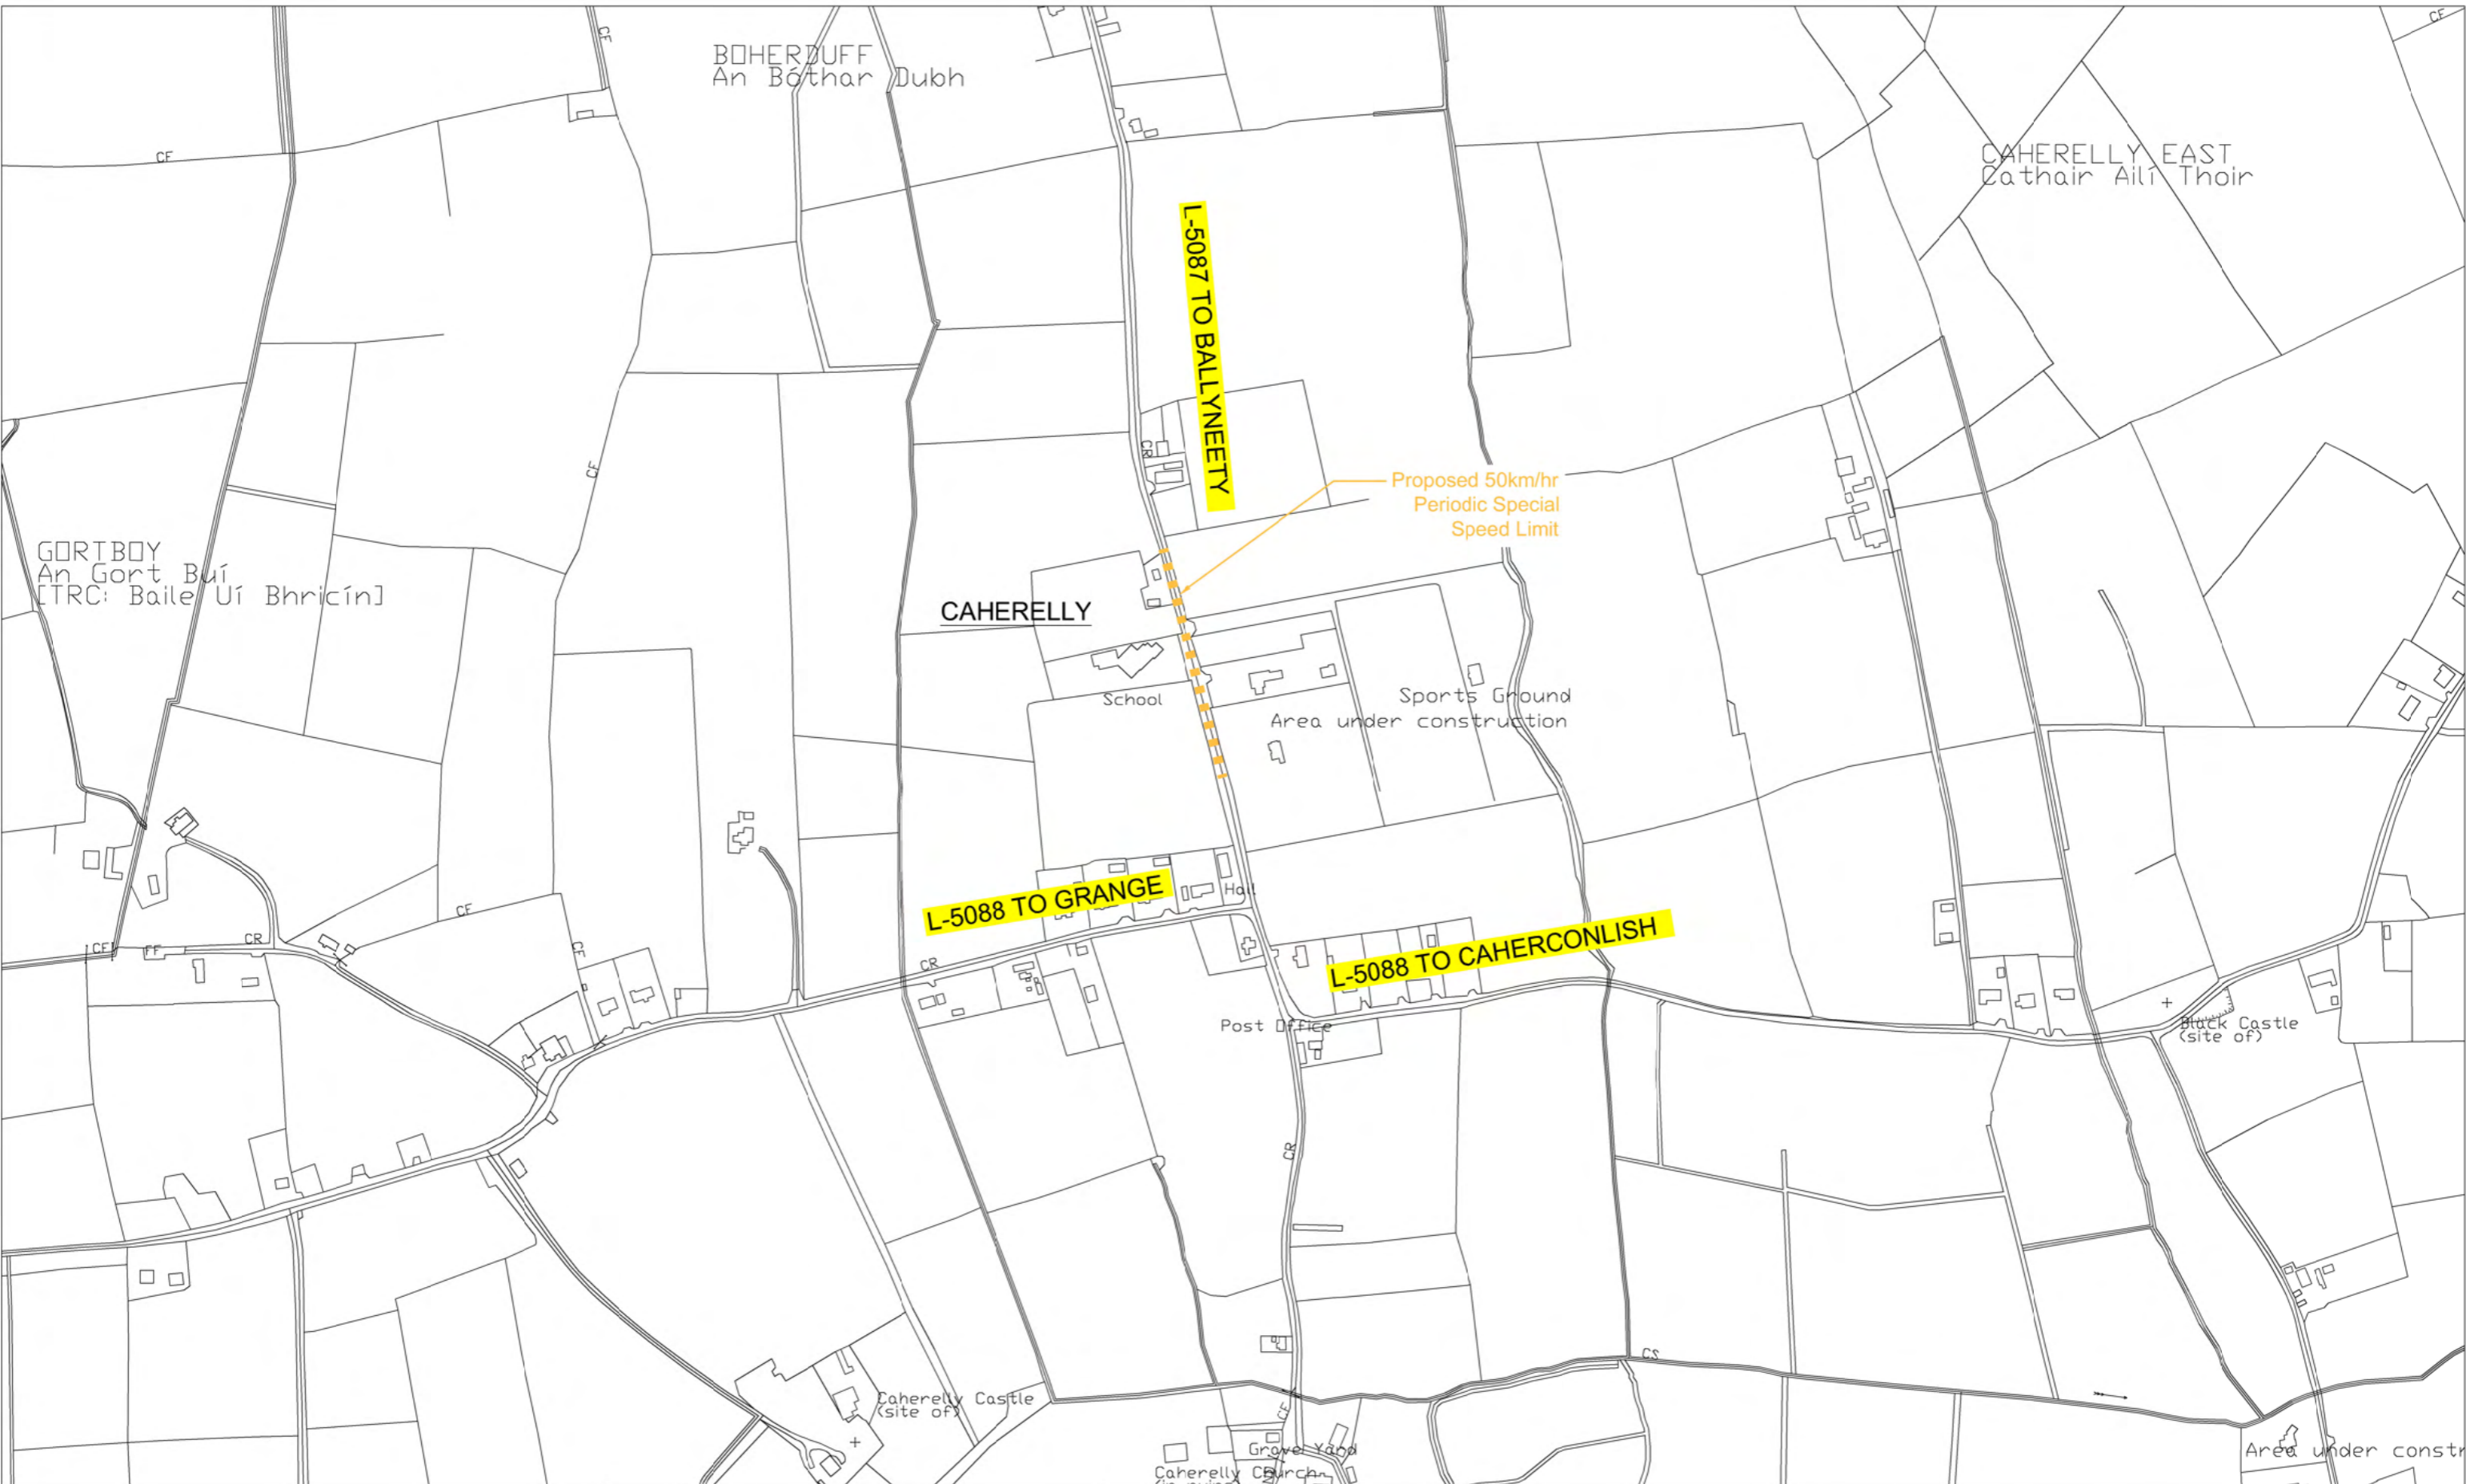

**Comhairle Cathrach & Contae Luimnigh**  
**Limerick City & County Council**

LIMERICK CITY & COUNTY COUNCIL  
 TRANSPORTATION & MOBILITY DIRECTORATE,  
 ROADS TRAFFIC & CLEANSING,  
 CENTRAL SERVICES,  
 COUNTY HALL, DOORADOYLE,  
 LIMERICK, V94 WV78

REVISION	DESCRIPTION	DATE


PROJECT: SPEED LIMIT APPEALS 2023	SCALE: 1:5000
DRAWING TITLE: LOCATION MAP CAHERELLY NATIONAL SCHOOL	DATE: 03/01/2024
DRAWING NO. LK-SSL-198	REVISION:
DESIGN BY: Paddy O'Rourke	DRAWN BY: Paddy O'Rourke
CHECKED: Seamas O'Reilly	

LEGEND		LEGEND	
Existing Special Speed Limit Zone	Existing Special Speed Limit Area	Proposed Amendments	Proposed Amendments
80 km/hr	80 km/hr	80 km/hr	80 km/hr
60 km/hr	60 km/hr	60 km/hr	60 km/hr
50 km/hr	50 km/hr	50 km/hr	50 km/hr
30 km/hr	30 km/hr	30 km/hr	30 km/hr

North

© Ordnance Survey Ireland. All Rights Reserved.  
 License No. 20/7/09/CCMA/Limerick City & County Council



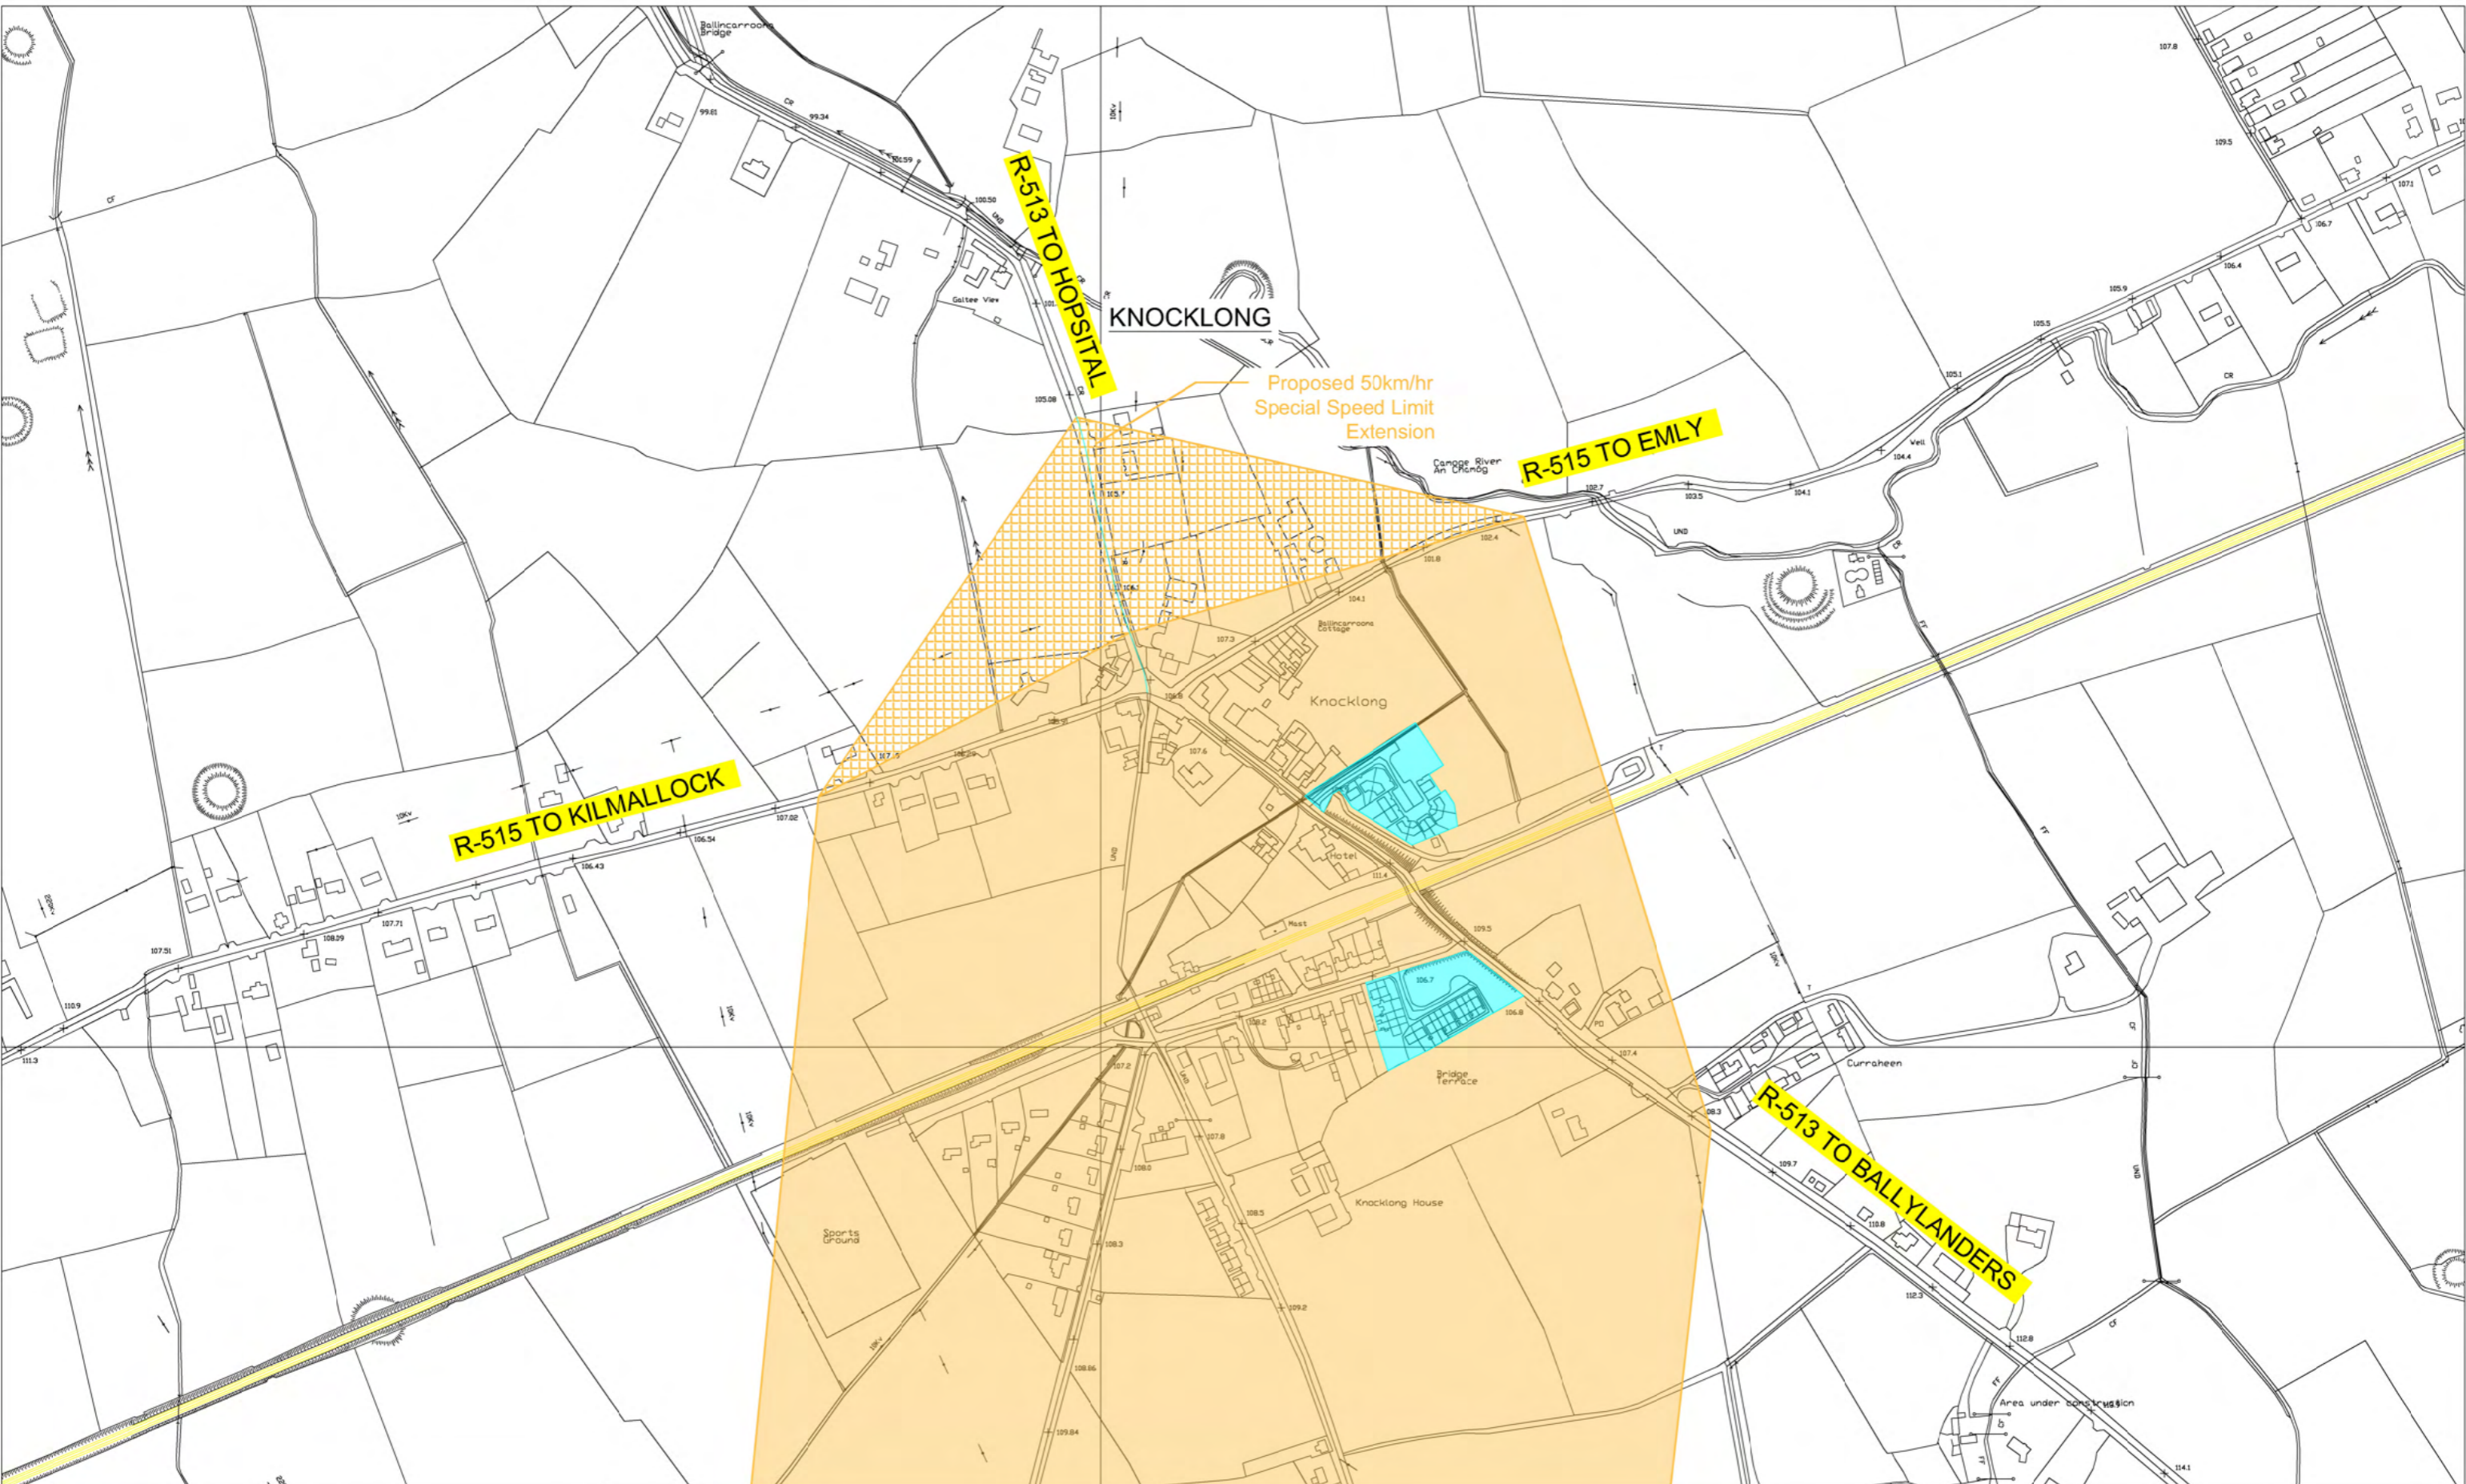

LIMERICK CITY & COUNTY COUNCIL  
 TRANSPORTATION & MOBILITY DIRECTORATE,  
 ROADS TRAFFIC & CLEANSING,  
 CENTRAL SERVICES,  
 COUNTY HALL, DOORADOYLE,  
 LIMERICK, V94 WV78


© Ordnance Survey Ireland. All Rights Reserved.  
 License No. 20/7/09/CCMA/Limerick City & County Council

REVISION	DESCRIPTION	DATE

PROJECT: SPEED LIMIT APPEALS 2023	SCALE: 1:5000
DRAWING TITLE: LOCATION MAP KNOCKLONG	DATE: 03/01/2024
DRAWING NO. LK-SSL-199	REVISION:
DESIGN BY: Paddy O'Rourke	DRAWN BY: Paddy O'Rourke
CHECKED: Seamas O'Reilly	

LEGEND		LEGEND	
Existing Special Speed Limit Zone	Existing Special Speed Limit Area	Proposed Amendments	Proposed Amendments
80 km/hr	80 km/hr	80 km/hr	80 km/hr
60 km/hr	60 km/hr	60 km/hr	60 km/hr
50 km/hr	50 km/hr	50 km/hr	50 km/hr
30 km/hr	30 km/hr	30 km/hr	30 km/hr

North

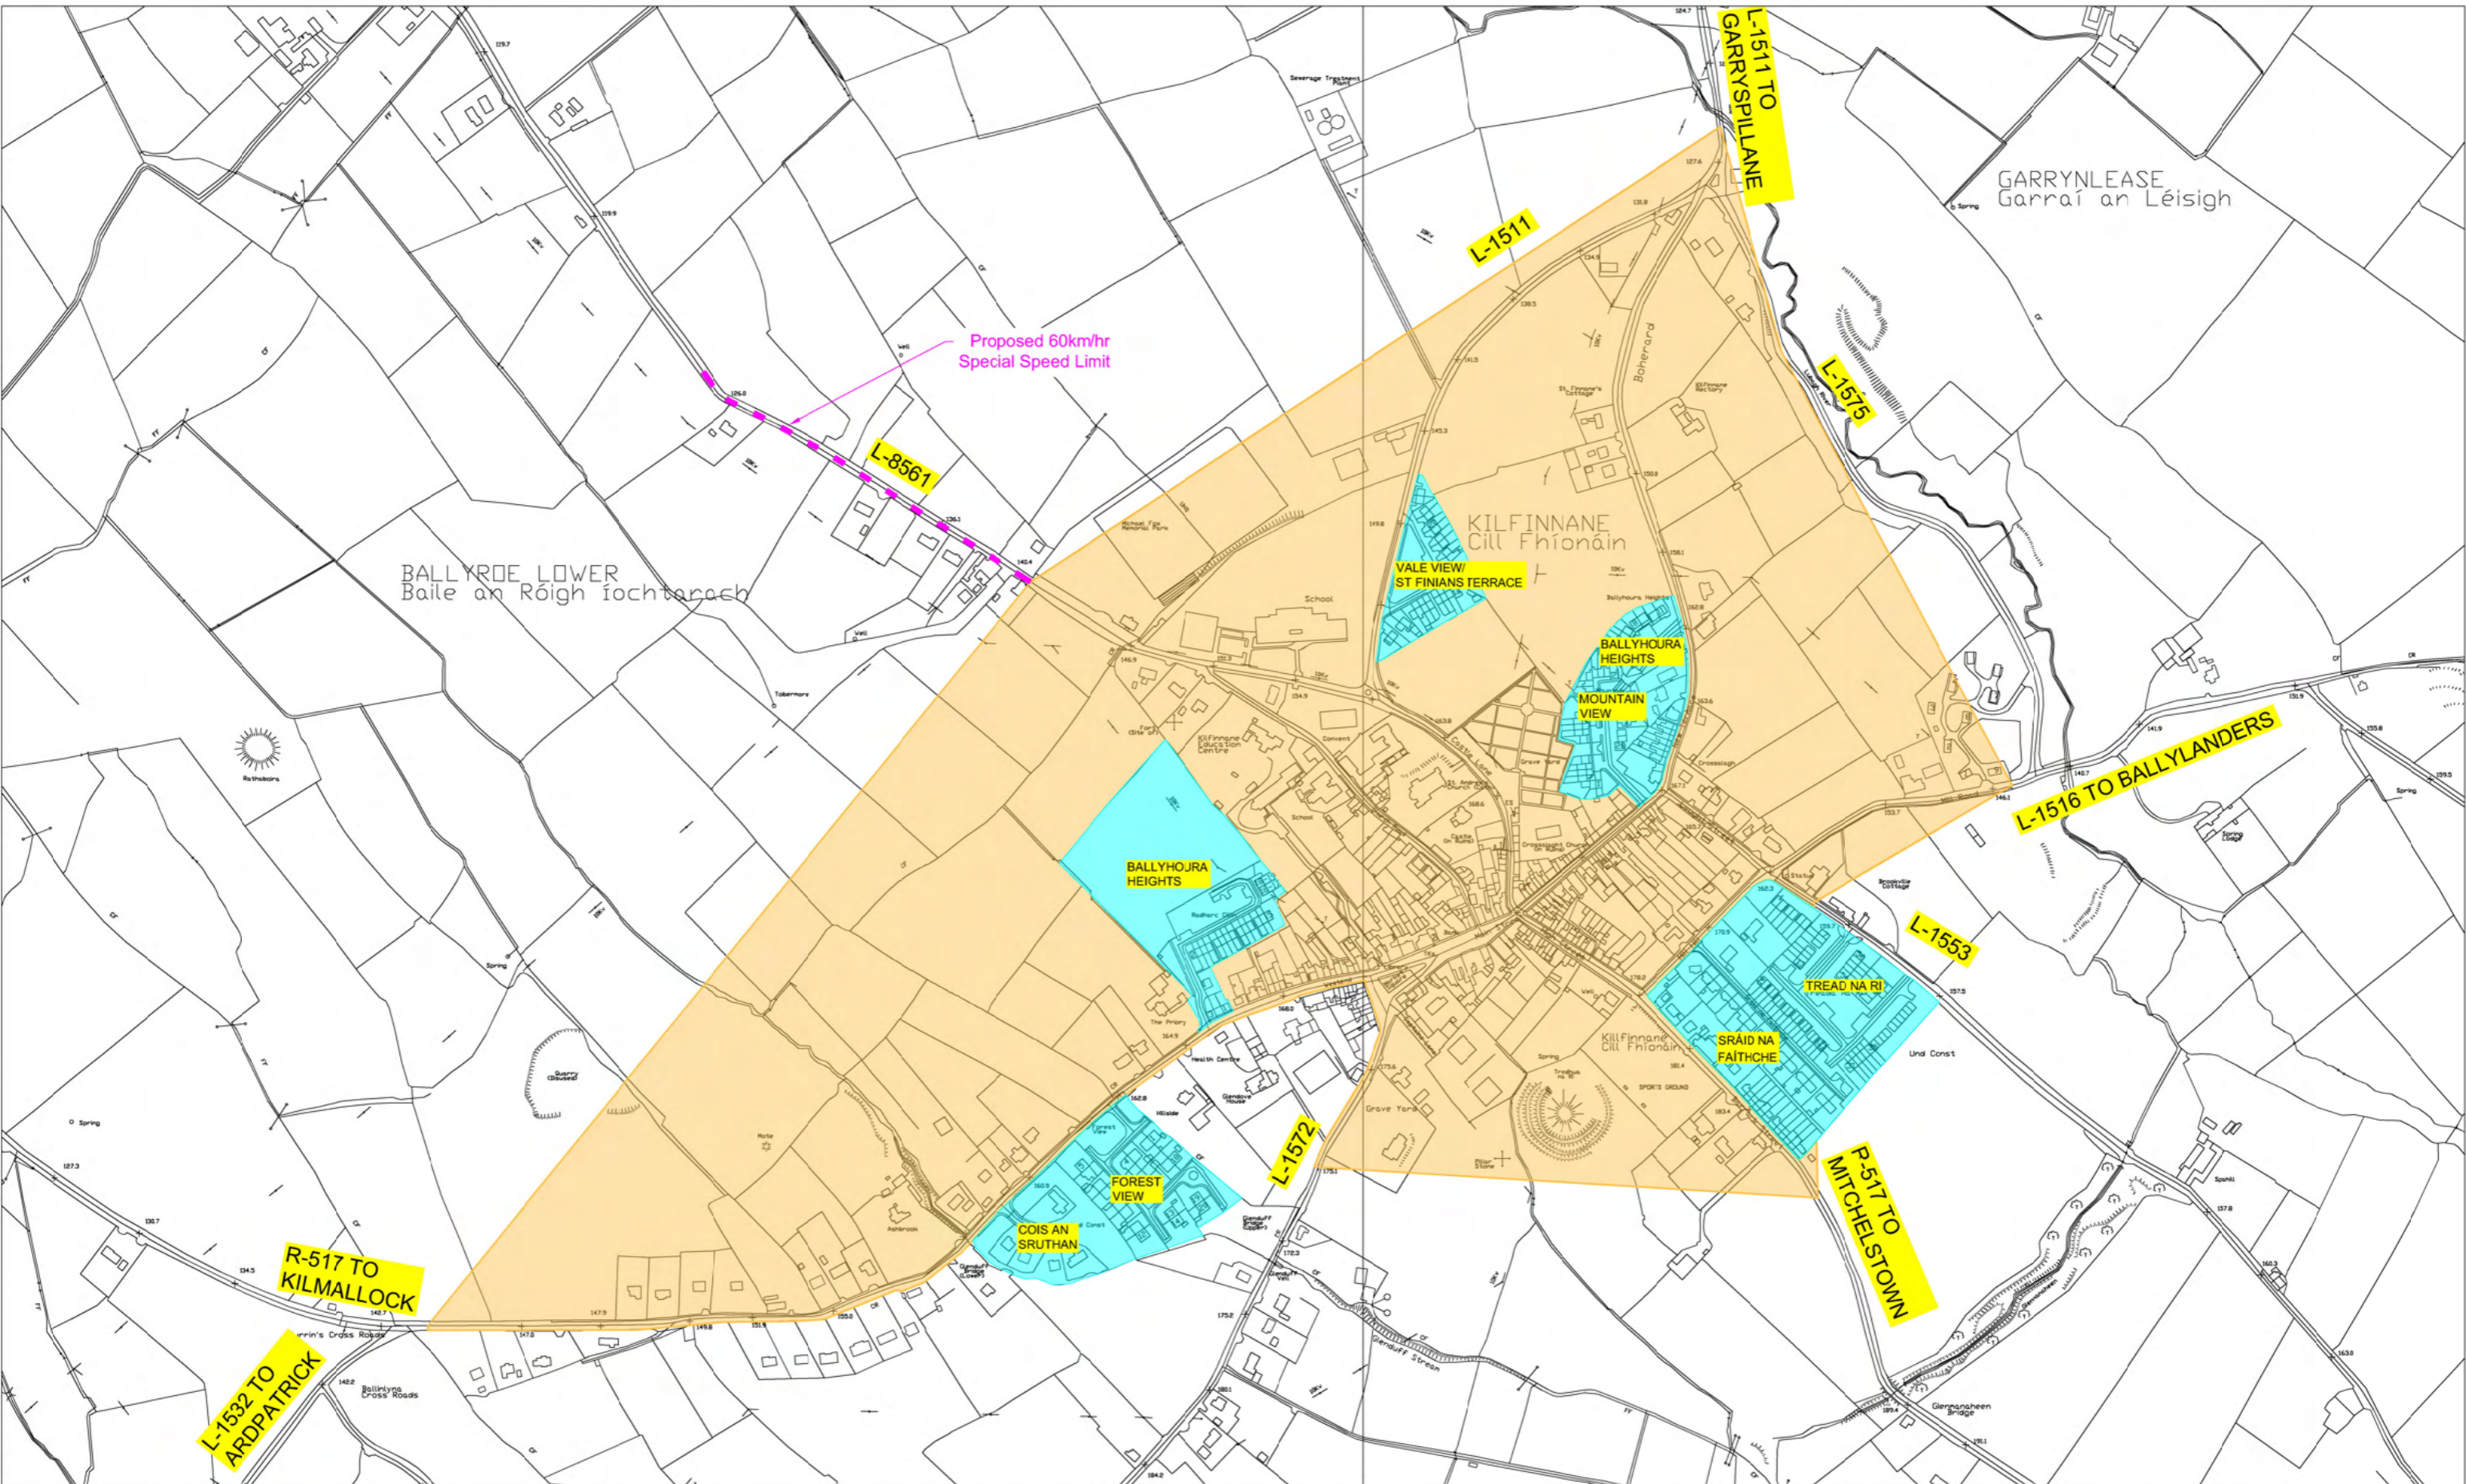

**Comhairle Cathrach & Contae Luimnigh**  
**Limerick City & County Council**

LIMERICK CITY & COUNTY COUNCIL  
 TRANSPORTATION & MOBILITY DIRECTORATE,  
 ROADS TRAFFIC & CLEANSING,  
 CENTRAL SERVICES,  
 COUNTY HALL, DOORADOYLE,  
 LIMERICK, V94 WV78


© Ordnance Survey Ireland. All Rights Reserved.  
 License No. 20/7/09/CCMA/Limerick City & County Council


REVISION	DESCRIPTION	DATE

PROJECT: SPEED LIMIT APPEALS 2023	SCALE: 1:5000
DRAWING TITLE: LOCATION MAP KILFINANE	DATE: 03/01/2024
DRAWING NO. LK-SSL-200	REVISION:
DESIGN BY: Paddy O'Rourke	DRAWN BY: Paddy O'Rourke
CHECKED: Seamas O'Reilly	


LEGEND		LEGEND	
Existing Special Speed Limit Zone	Existing Special Speed Limit Area	Proposed Amendments	Proposed Amendments
80 km/hr	80 km/hr	80 km/hr	80 km/hr
60 km/hr	60 km/hr	60 km/hr	60 km/hr
50 km/hr	50 km/hr	50 km/hr	50 km/hr
30 km/hr	30 km/hr	30 km/hr	30 km/hr

North

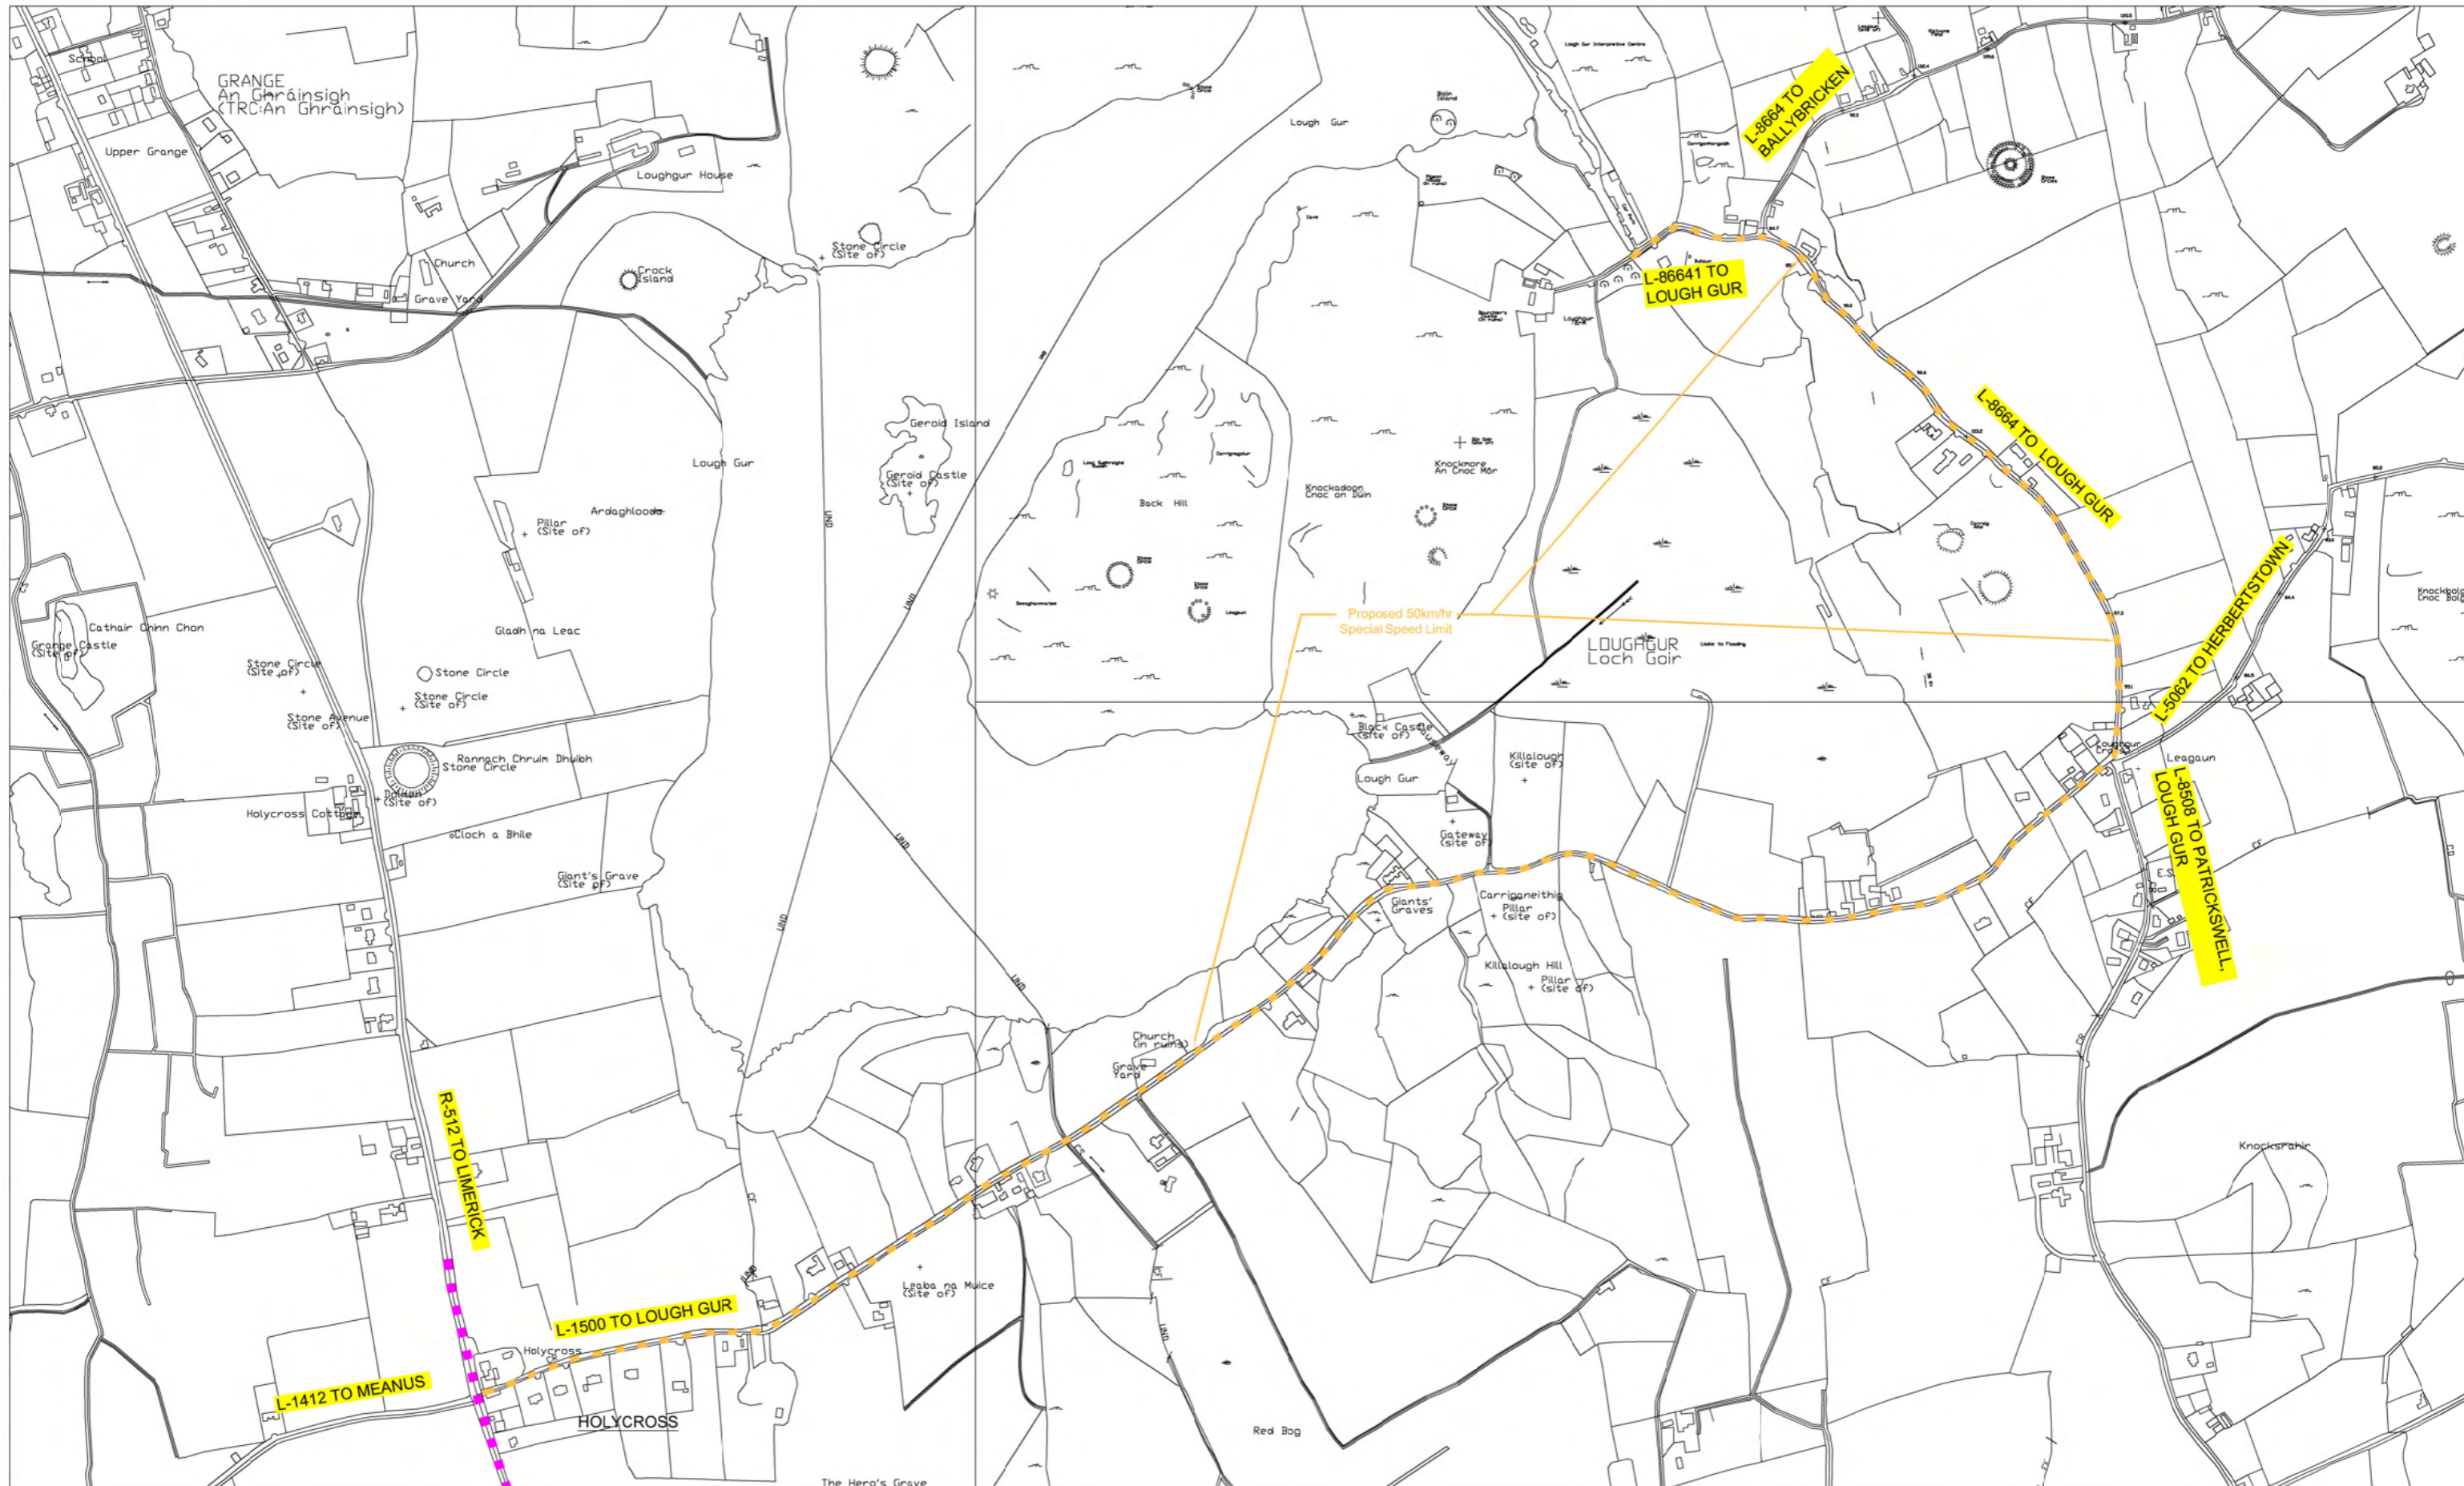


**Comhairle Cathrach & Contae Luimnigh**  
**Limerick City & County Council**

LIMERICK CITY & COUNTY COUNCIL  
 TRANSPORTATION & MOBILITY DIRECTORATE,  
 ROADS TRAFFIC & CLEANSING,  
 CENTRAL SERVICES,  
 COUNTY HALL, DOORADOYLE,  
 LIMERICK, V94 WV78


 © Ordnance Survey Ireland. All Rights Reserved.  
 License No. 20/7/09/CCMA/Limerick City & County Council

REVISION	DESCRIPTION	DATE

PROJECT: SPEED LIMIT APPEALS 2023	SCALE: 1:5000
DRAWING TITLE: LOCATION MAP HOLYCROSS TO LOUGH GUR	DATE: 03/01/2024
DRAWING NO. LK-SSL-201	REVISION:
DESIGN BY: Paddy O'Rourke	DRAWN BY: Paddy O'Rourke
CHECKED: Seamas O'Reilly	

LEGEND		LEGEND	
Existing Special Speed Limit Zone	Existing Special Speed Limit Area	Proposed Amendments	Proposed Amendments
80 km/hr	80 km/hr	80 km/hr	80 km/hr
60 km/hr	60 km/hr	60 km/hr	60 km/hr
50 km/hr	50 km/hr	50 km/hr	50 km/hr
30 km/hr	30 km/hr	30 km/hr	30 km/hr

North  
