




STD-WW-01 WASTEWATER SERVICE CONNECTION MAINTENANCE RESPONSIBILITY

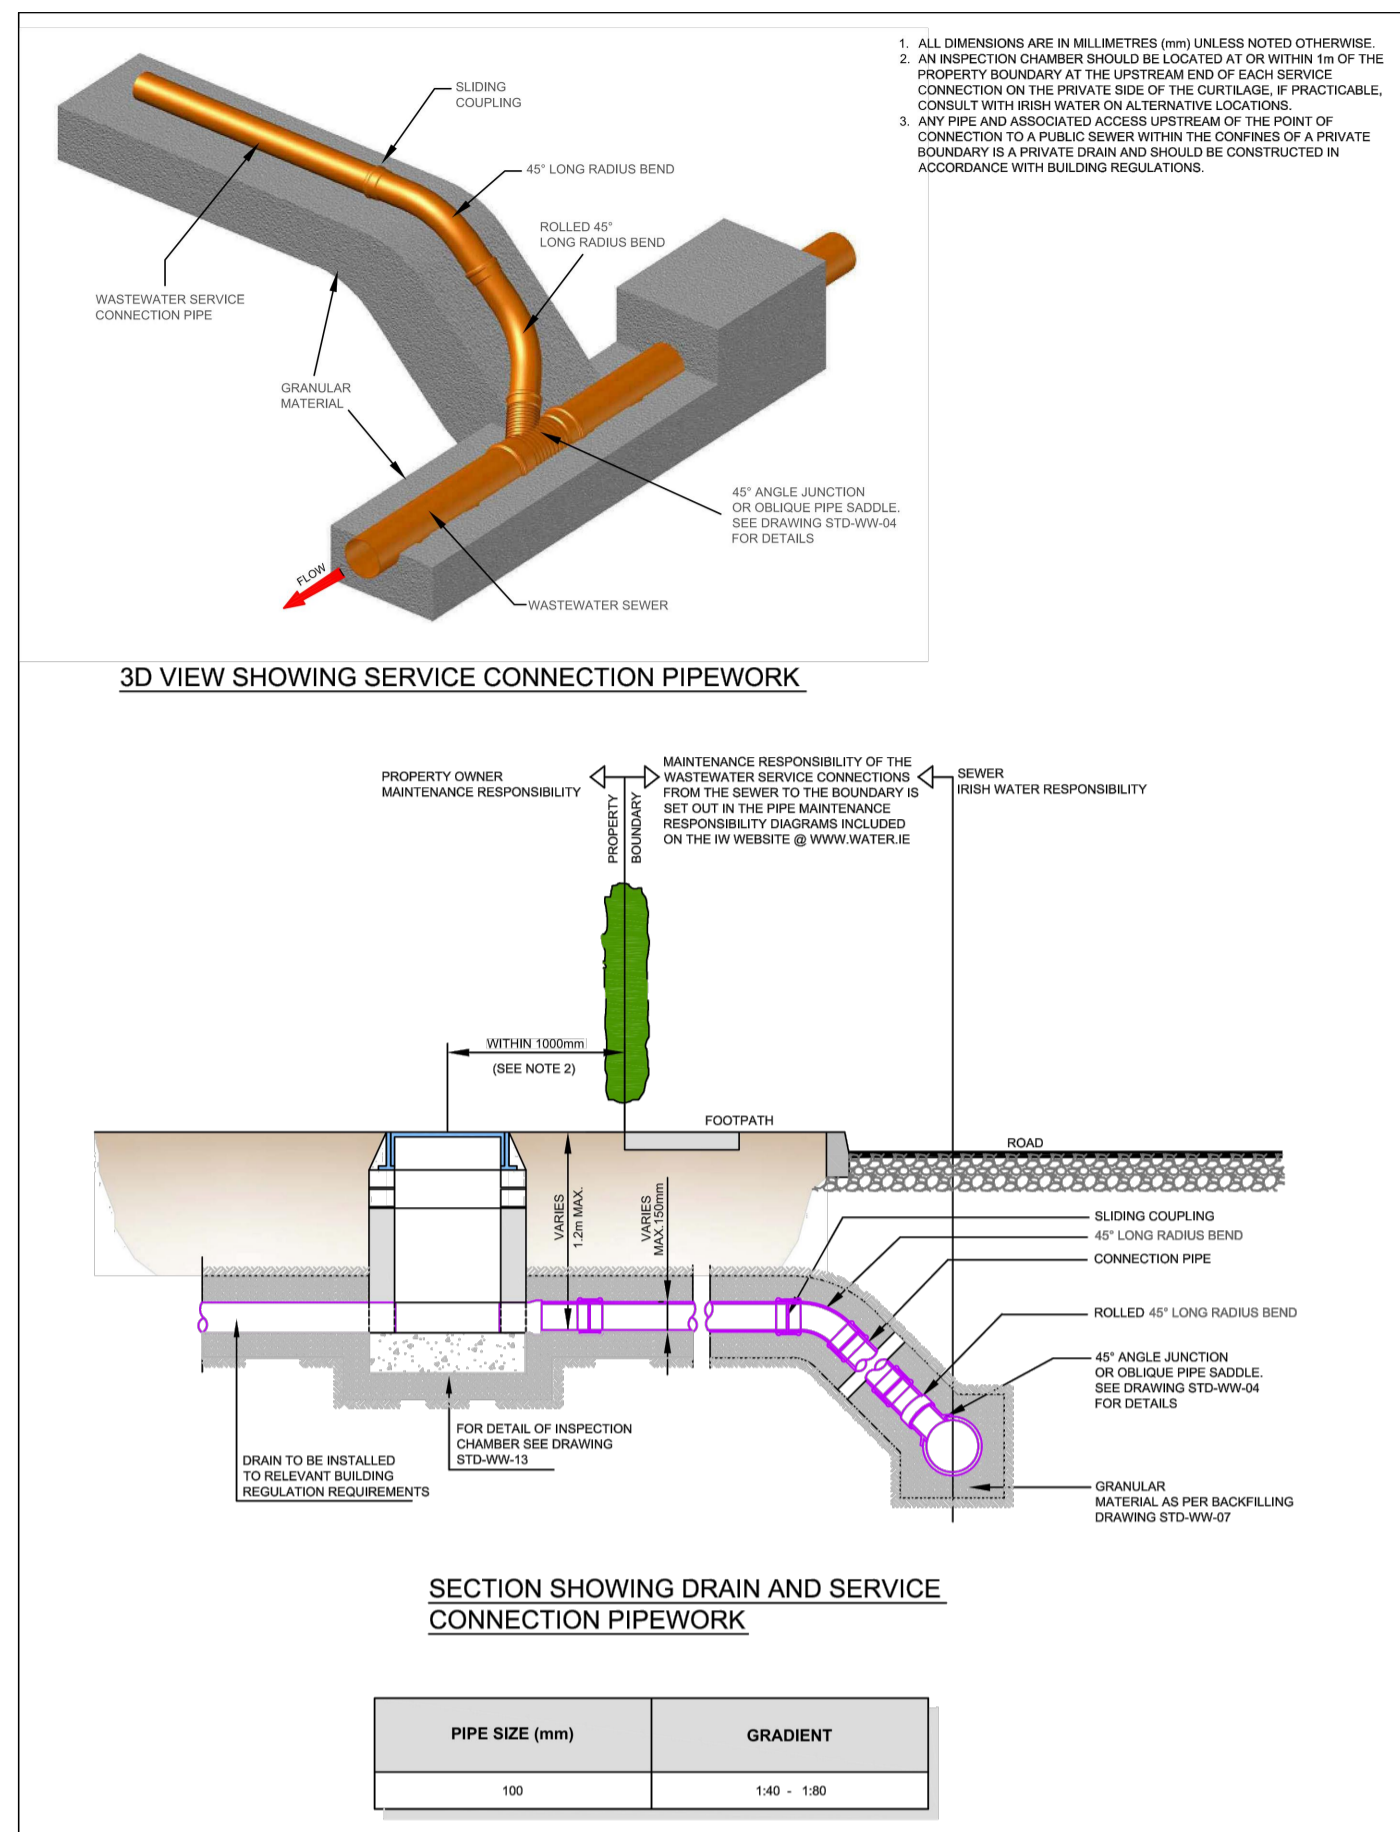


STD-WW-03 DRAIN AND SERVICE CONNECTION PIPEWORK

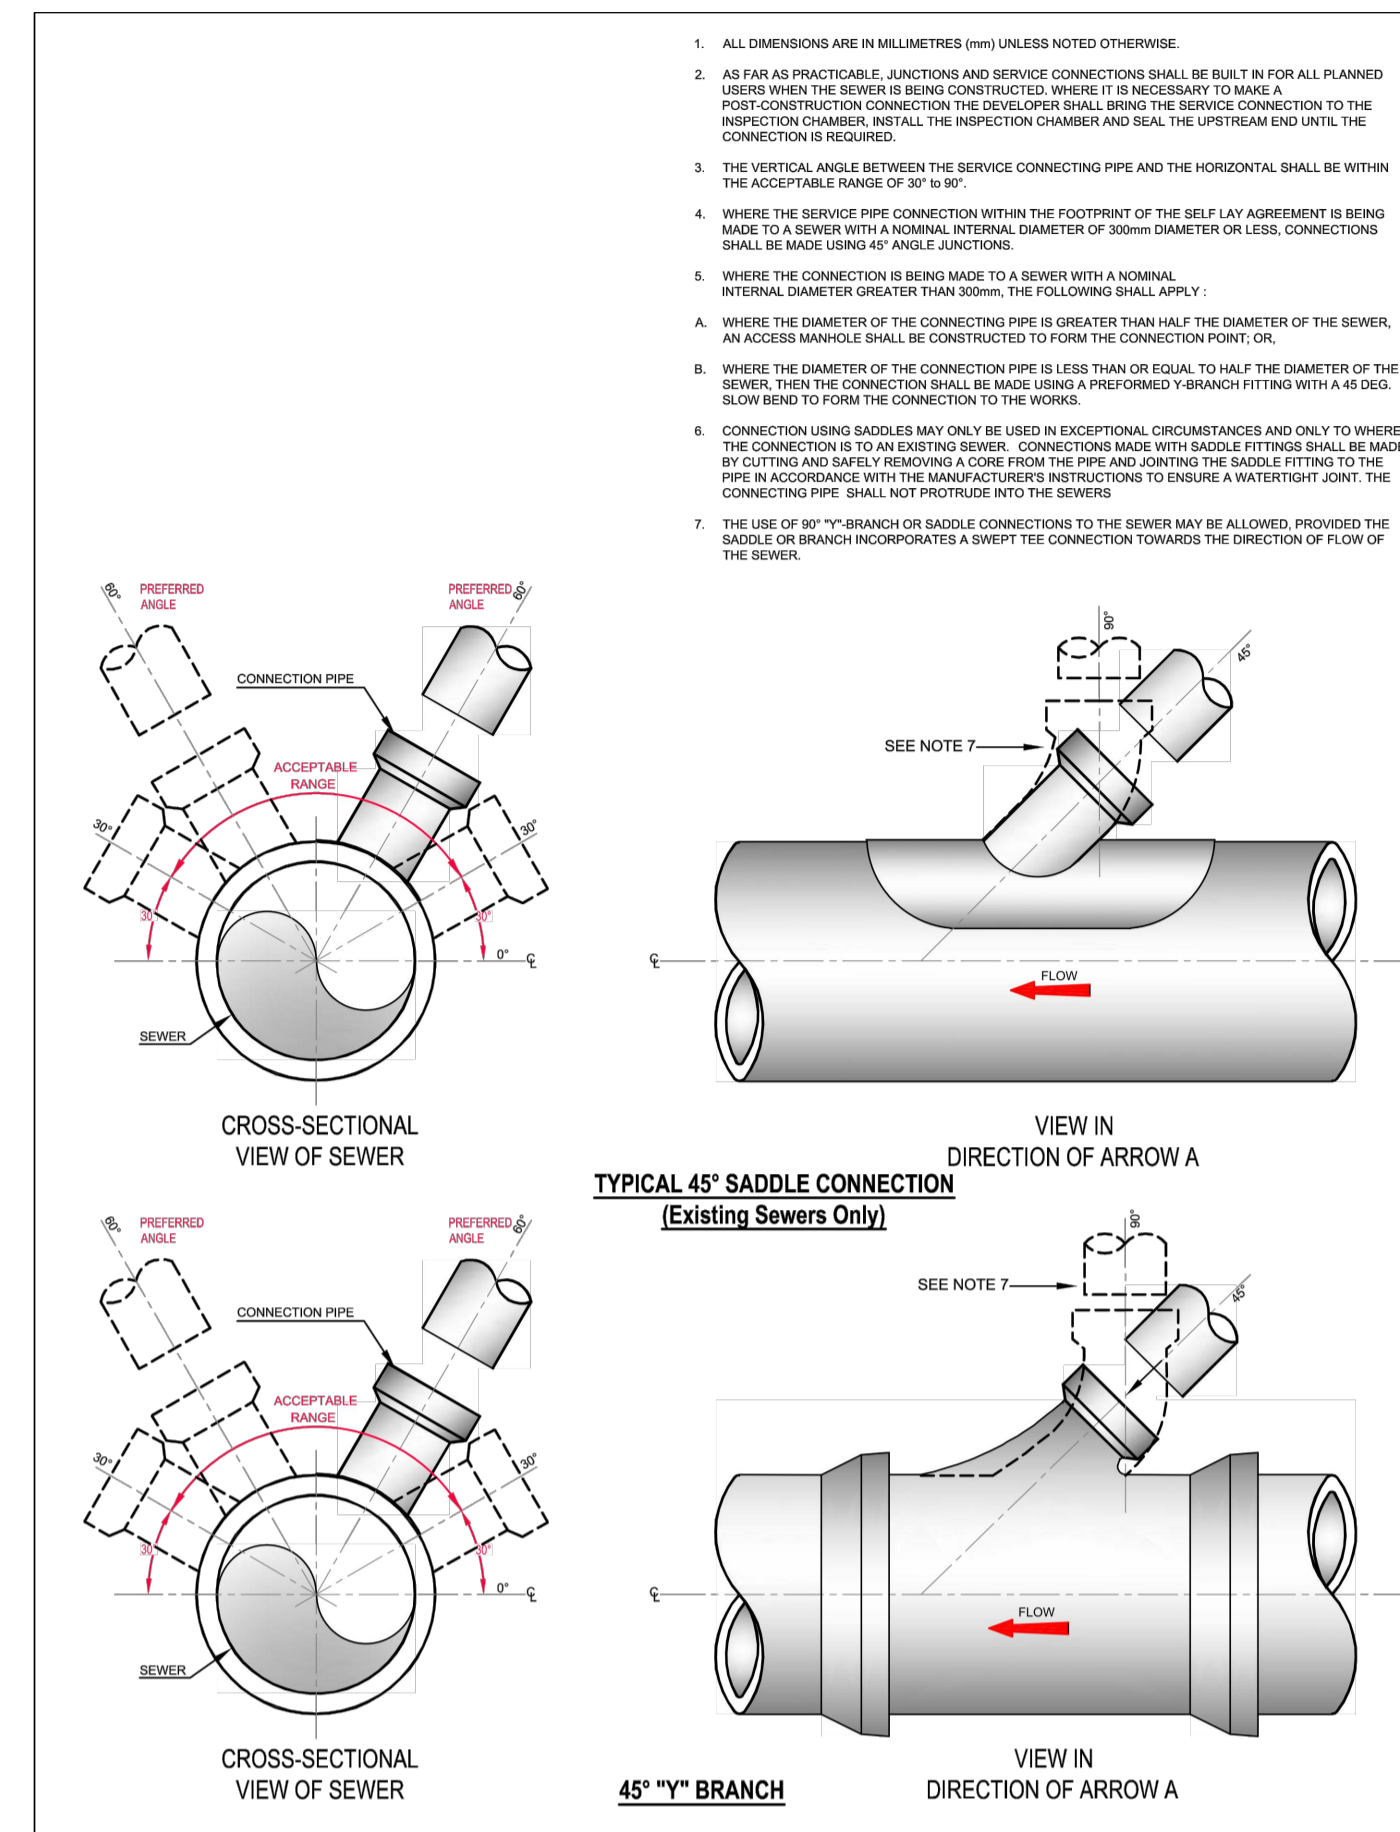


STD-WW-04 TYPICAL SEWER/SERVICE PIPE CONNECTION

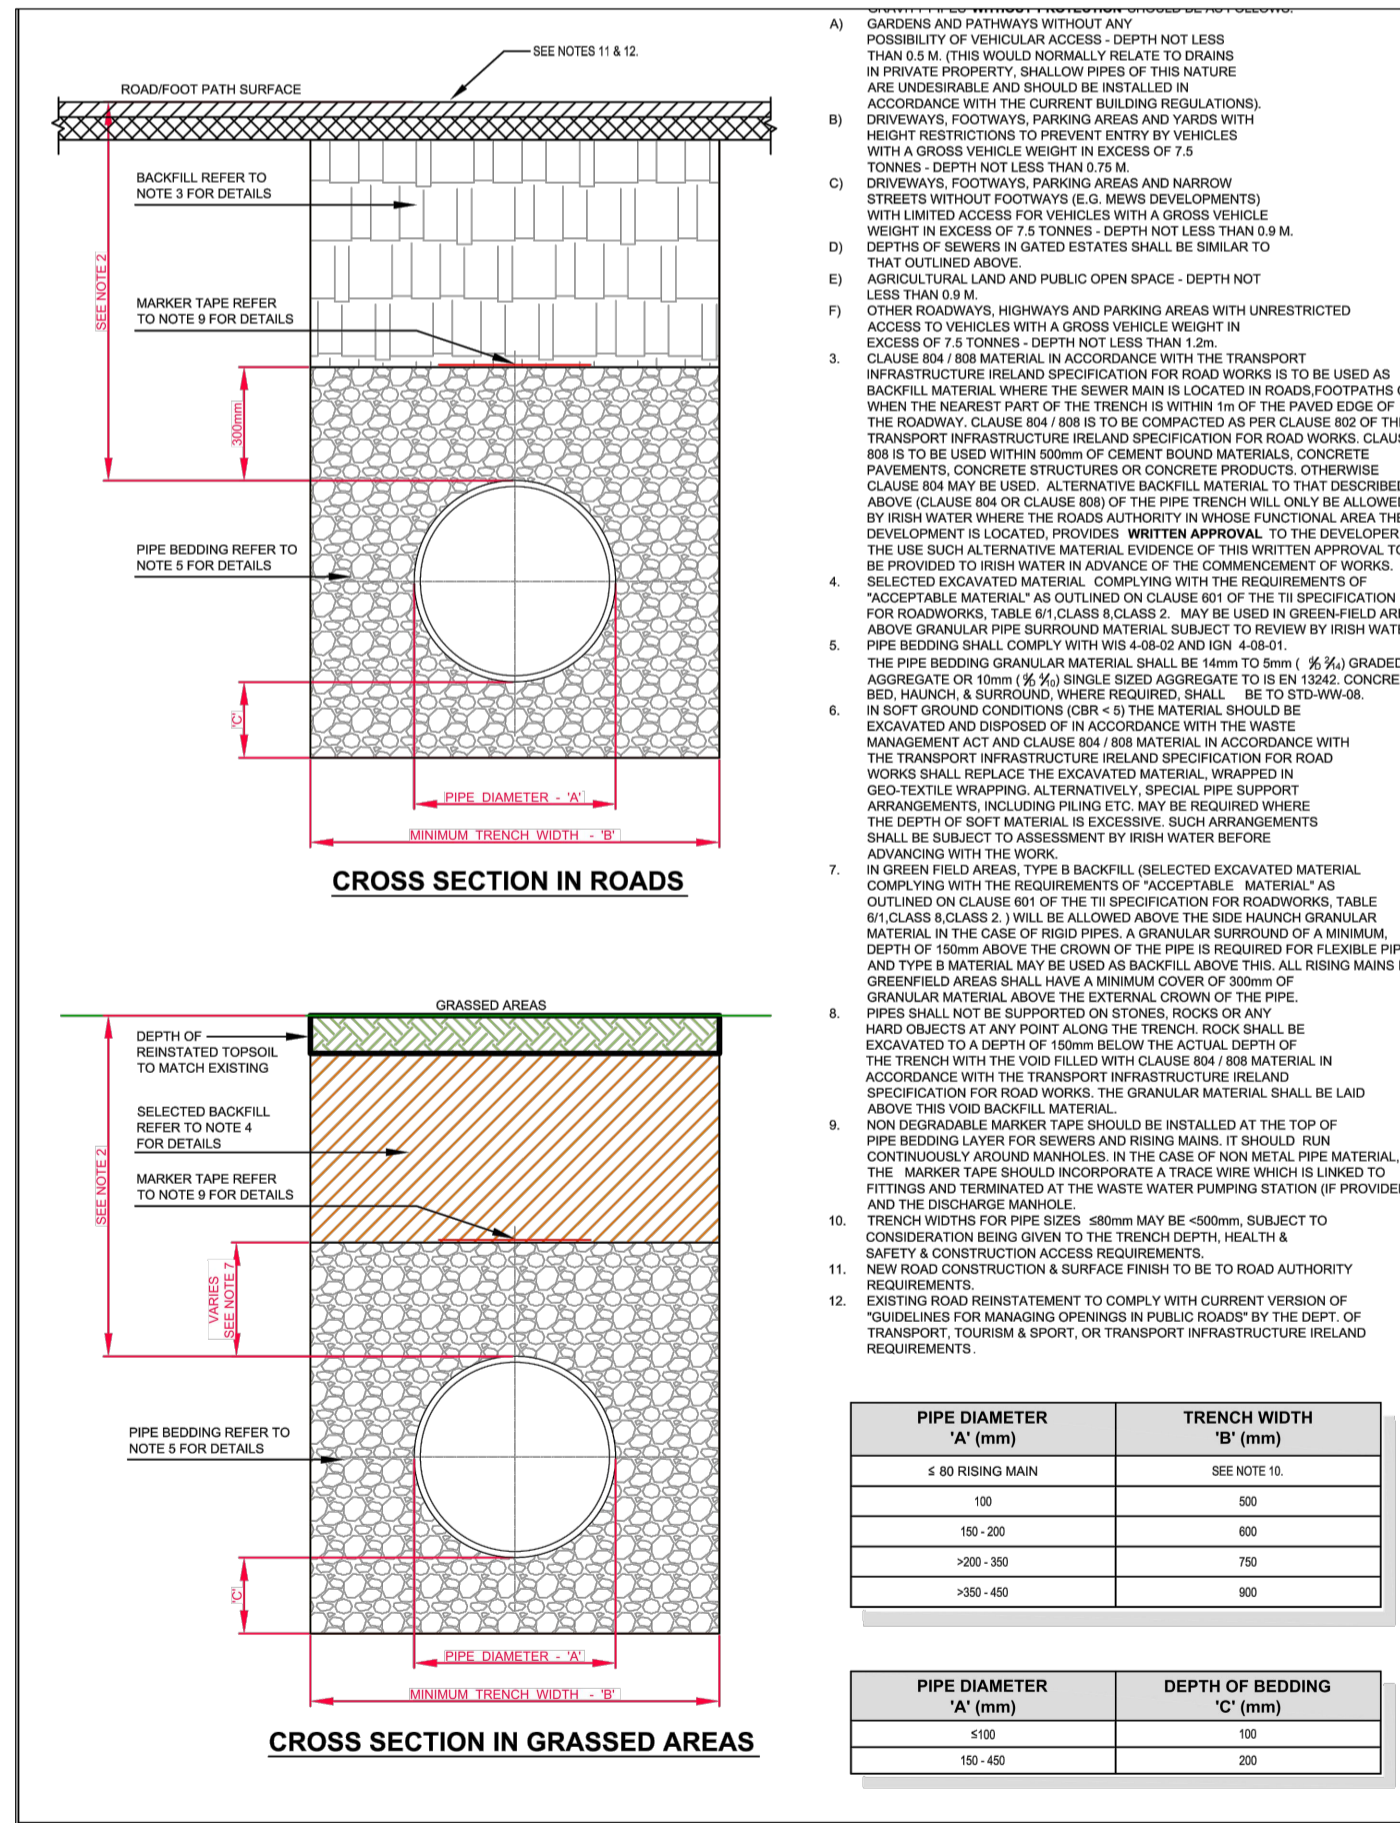

STD-WW-07 TRENCH BACKFILL AND BEDDING

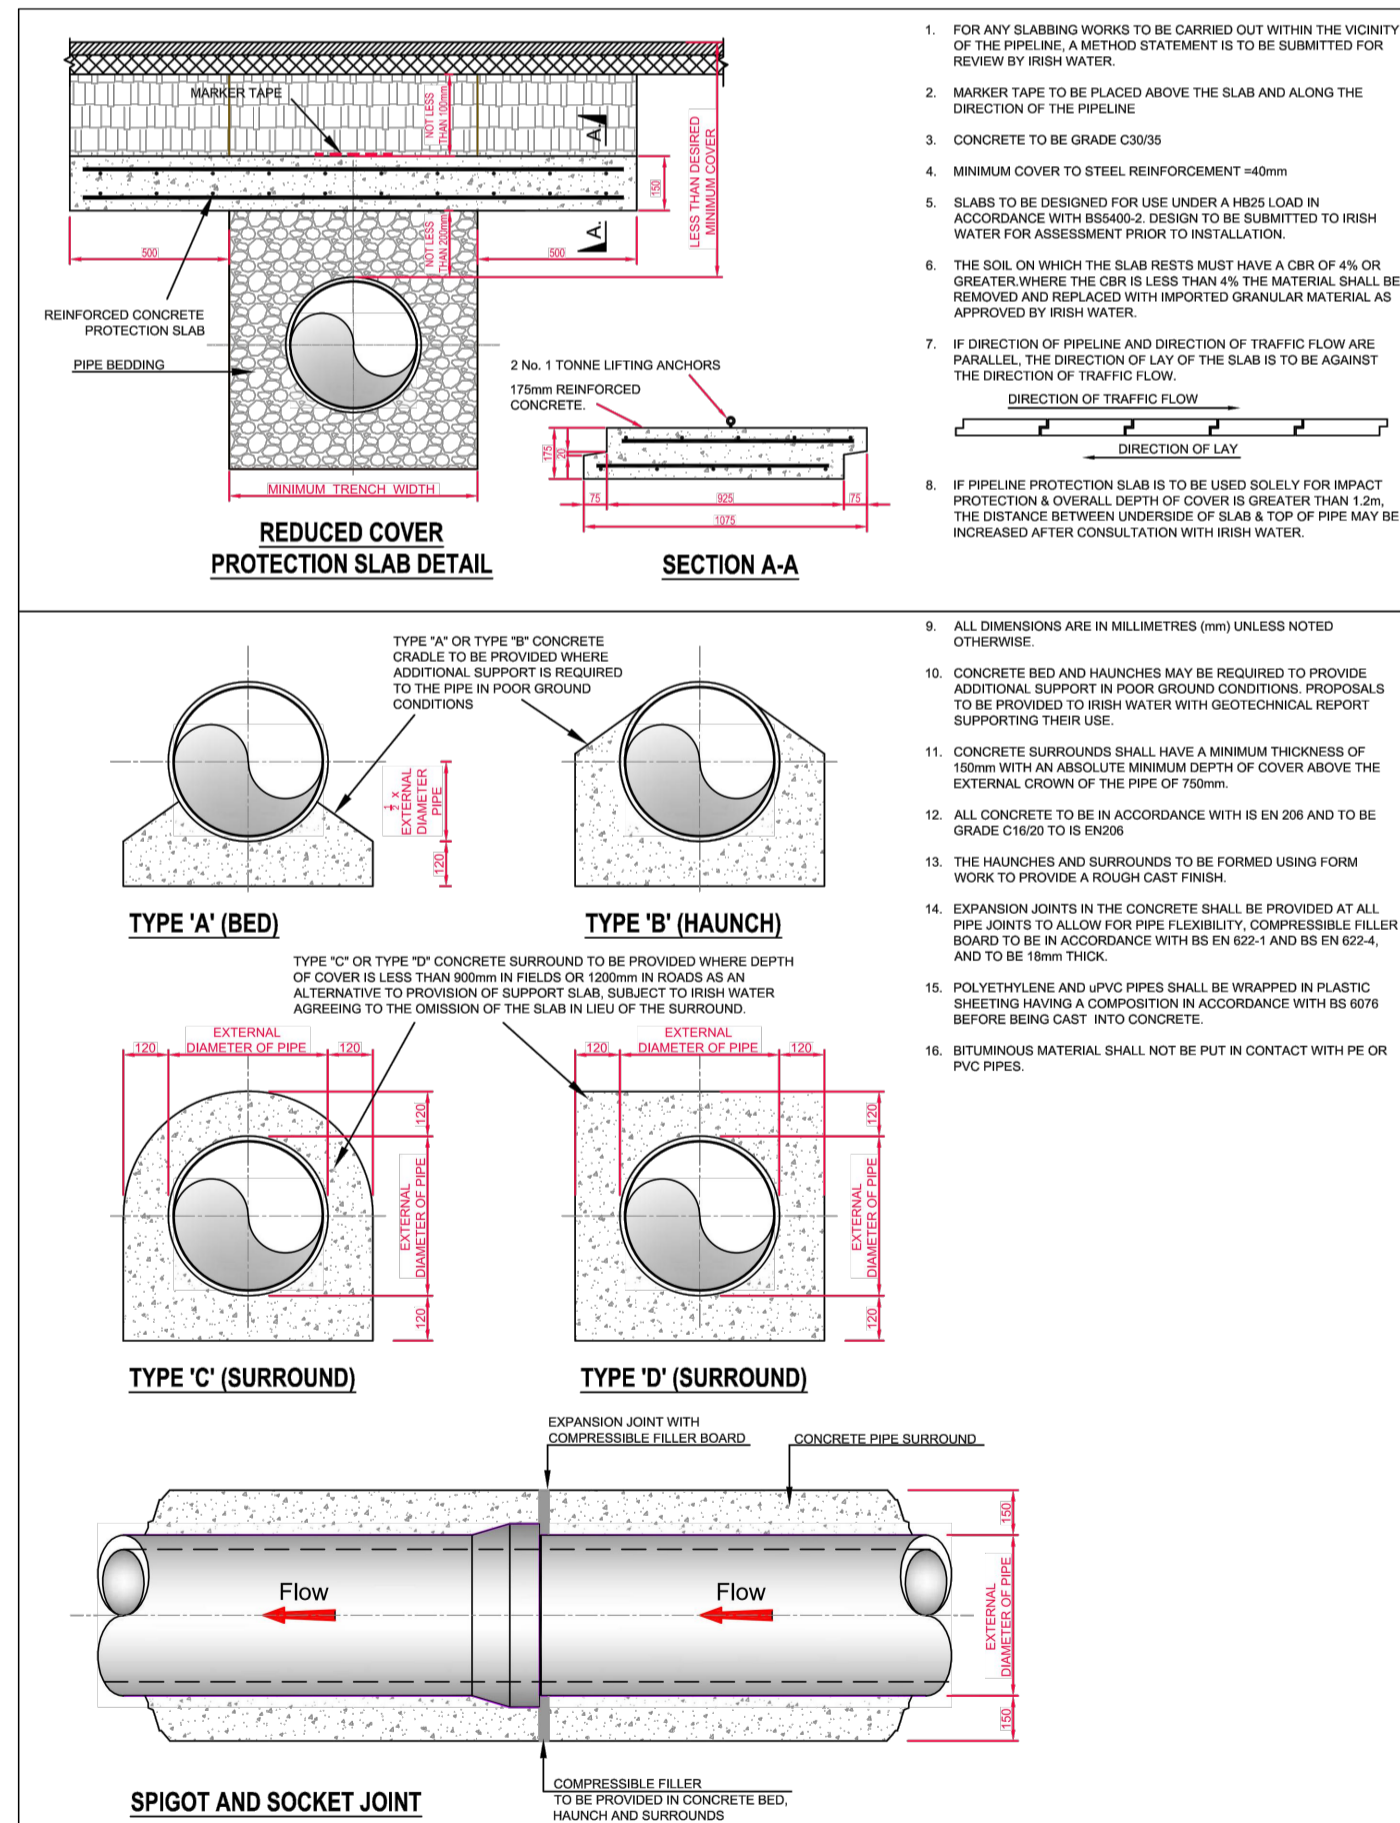

STD-WW-08 CONCRETE PROTECTION SLAB, BED, HAUNCH, AND SURROUND, TO WASTEWATER PIPES

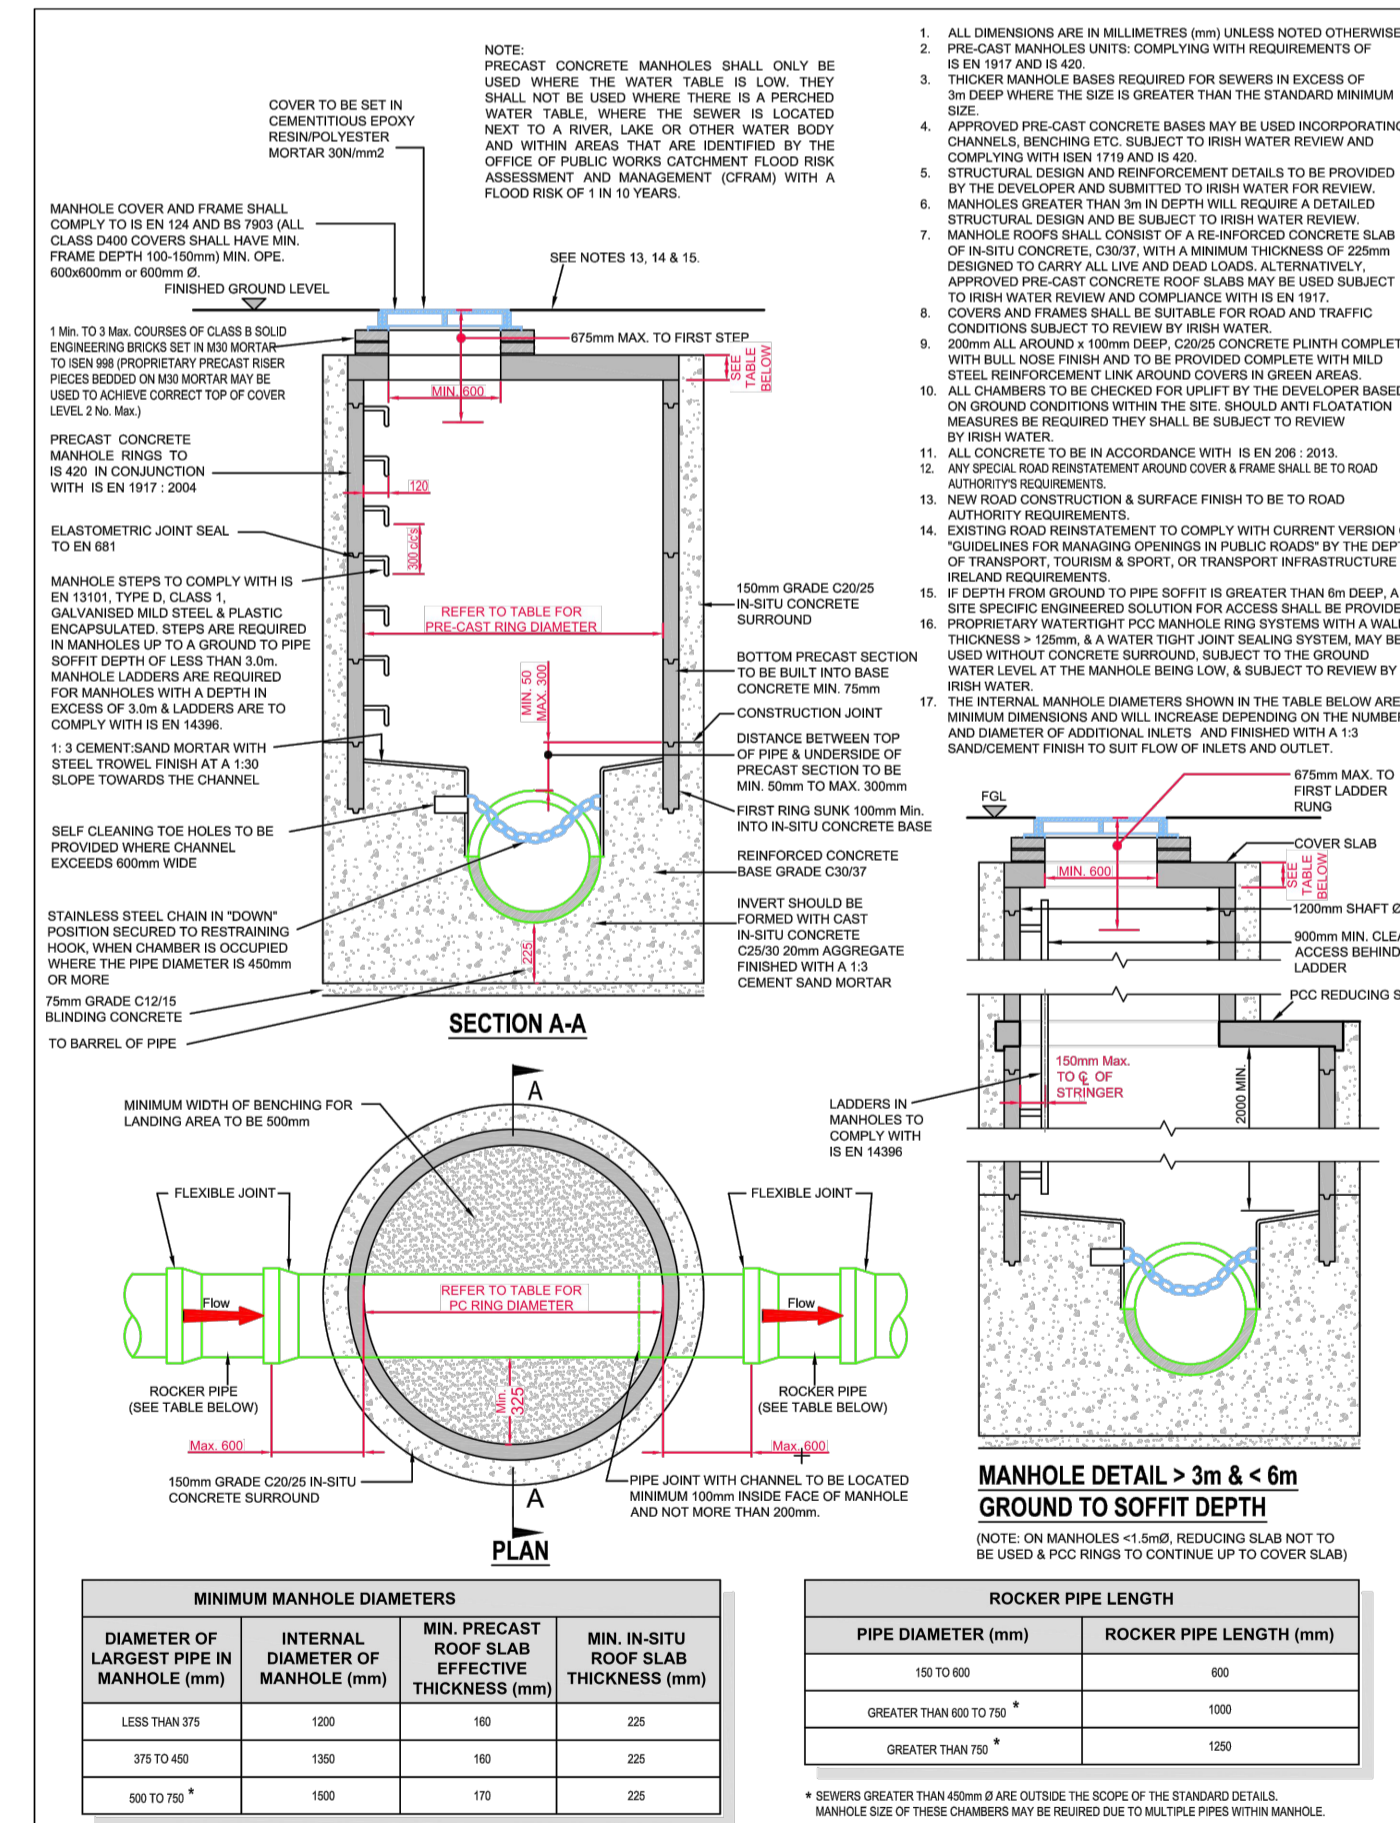

STD-WW-10 PRE-CAST CONCRETE MANHOLE WITH CAST IN-SITU BASE

DRAFT

NOTES

- For setting out refer to Architect's drawings.
- This drawing to be read in conjunction with all other Architectural and Engineering drawings and all other relevant drawings and Specifications.
- DO NOT SCALE THIS DRAWING. Use figured dimensions only.
- No part of this document may be reproduced or transmitted in any form or stored in any retrieval system of any nature without the written permission as copyright holder except as agreed for use on the project for which the document was originally issued.
- Ordnance Survey Ireland Licence Number EN 0074023

Rev. No.	Date	REVISION NOTE

Dr. By	Chkd. By	Architect	Project

LIMERICK COUNTY COUNCIL
Bruff Residential Development

Drainage Details
Sheet 1 of 3

BRUF-CSC-ZZ-XX-DR-C-0004

Date	Drn by	Chkd by	Aprvd by	Scale	Revision
Jan 2023	SC	FB	NB	N/A	

Cronin Sutton Cotter
45 O'Connell Street, Limerick, Co. Limerick
T: +353 (0) 61 594988
E: info@csconsulting.ie
W: www.csconsulting.ie

Quality Environment Energy Health & Safety

NSAI Certified

ISO 9001:2008
ISO 14001:2004
ISO 50001:2011
OHSAS 18001:2007