



Section 4-4
Scale 1:100

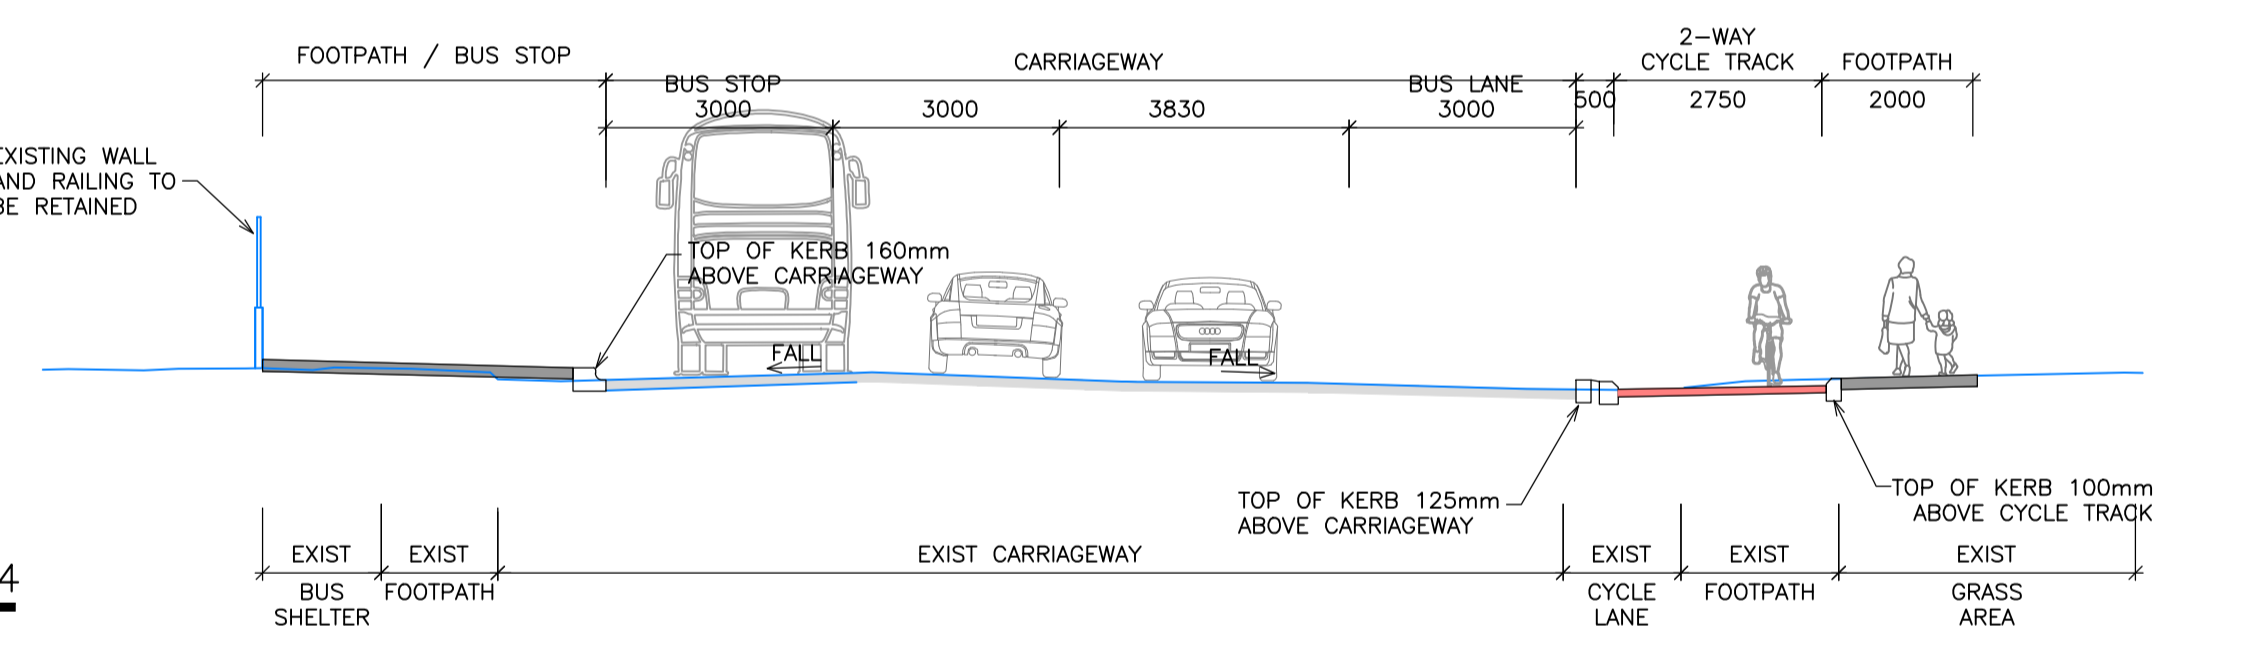

Section 5-5
1:100

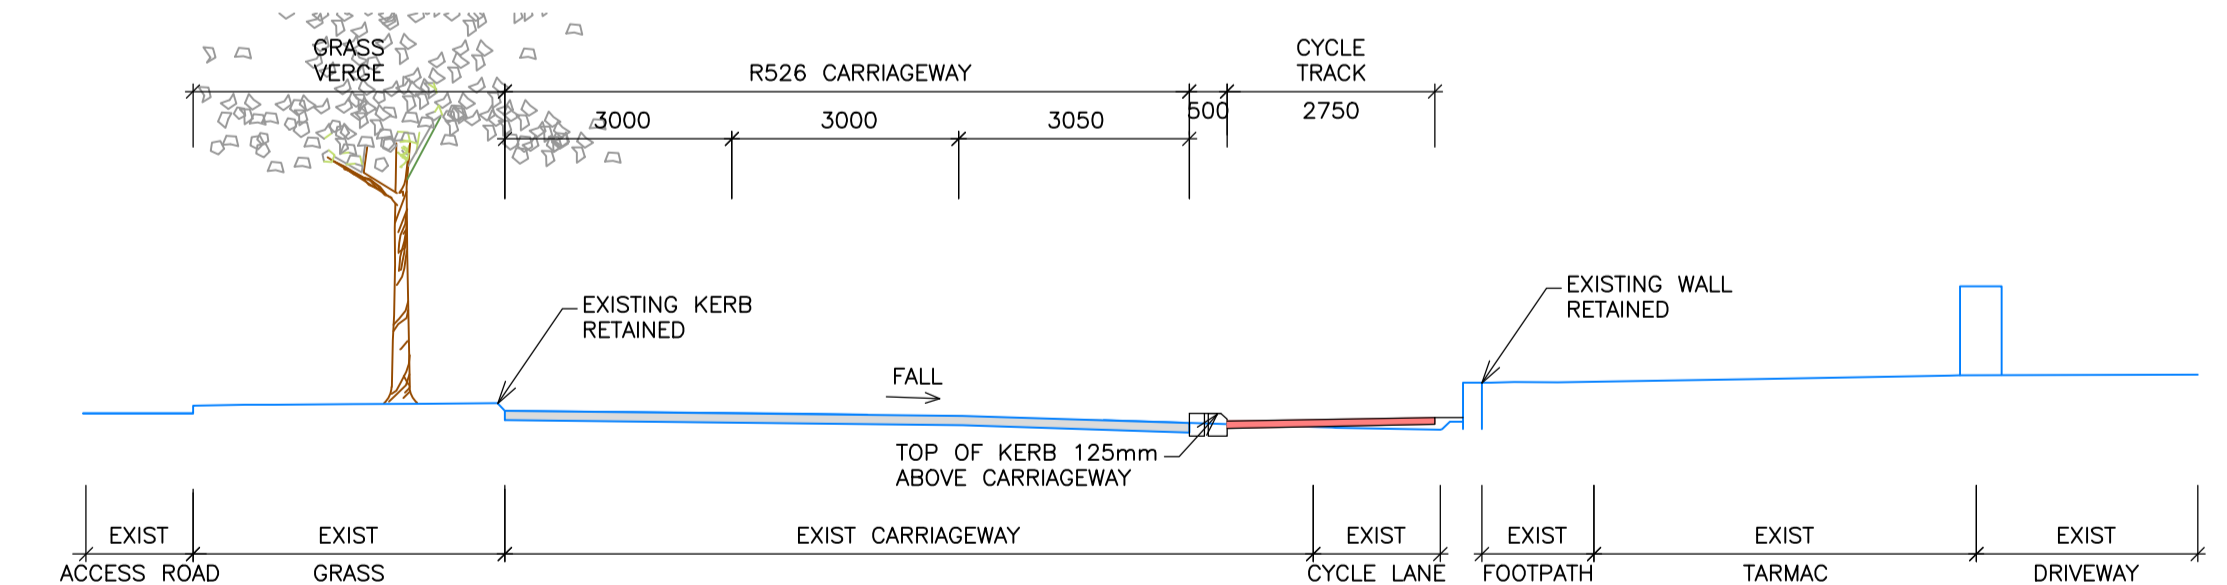

NOTES:

- ALL DIMENSIONS ARE IN MILLIMETRES - FIGURED DIMENSIONS TO BE TAKEN IN PREFERENCE TO SCALED DIMENSIONS.
 - ALL LEVELS ARE IN METRES AND RELATE TO ORDNANCE DATUM MALIN HEAD.
 - EXISTING PUBLIC LIGHTING TO BE UPGRADED WHERE REQUIRED.
 - BUFF COLOURED BLISTER TACTILE PAVING TO BE USED AT UNCONTROLLED PEDESTRIAN CROSSINGS.
 - CORDUROY TACTILE PAVING TO BE USED AT TERMINATION OF FOOTPATH/CYCLE TRACK AT SHARED SURFACE.
 - REFER TO SEPARATE LANDSCAPE PLANS FOR PROPOSED TREE AND SOFT LANDSCAPING PROPOSALS.
- Ordnance Survey Ireland Licence No CYAL50322836
Ordnance Survey Ireland and Government of Ireland.

LEGEND:

- PROPOSED CARRIAGEWAY SURFACE DENOTED THUS.....
- PROPOSED FOOTPATH DENOTED THUS.....
- PROPOSED SEGREGATED CYCLE TRACK DENOTED THUS.....
- PROPOSED CYCLE TRACK SIDE ROAD CROSSING DENOTED THUS.....
- PROPOSED CORDUROY/BUFF TACTILE PAVING AT CROSSING LOCATION AND AT SHARED AREAS DENOTED THUS.....
- PROPOSED RED TACTILE PAVING AT CONTROLLED CROSSING LOCATION.....
- PROPOSED RAISED ENTRY TREATMENT DENOTED THUS.....
- EXISTING/PROPOSED BUS LANE DENOTED THUS.....
- PROPOSED LAND-TAKE BOUNDARY DENOTED THUS.....
- EXISTING TREE TO BE REMOVED... TREES/PLANTING TO BE PROVIDED TO COMPENSATE REMOVAL THUS.....
- EXISTING SURVEYED FEATURES SHOW THUS IN BLUE.....
- EXISTING PUBLIC LIGHTING TO BE RETAINED DENOTED THUS.....
- EXISTING PUBLIC LIGHTING TO BE REMOVED DENOTED THUS.....
- PROPOSED PUBLIC LIGHTING DENOTED THUS.....

Comhairle Cathrach & Contae Luimnigh
Limerick City & County Council

NTA
Udarás Náisiúnta Iompair
National Transport Authority

MRG
consulting engineers
No.4 Day Place, Tralee, County Kerry.
T: (066)7123130 Fax: (066)7123364 E-Mail: info@mrq.ie
also: Elysium Business Centre, Second Floor, Brehin House, Watercourse Road, Blackpool, Cork.

MRG Consulting Engineers Limited Civil Structural Architectural Environmental

Project			
LIMERICK CITY & COUNTY COUNCIL DOORADOYLE CYCLE LANES & JUNCTION IMPROVEMENT			
Drawing			
ST. PAULS TO BALLYKEEFFE RBOU ACTIVE TRAVEL SCHEME LAYOUT PLAN - SHEET 2 SECTION 38 APPLICATION			
Drawn	C Griffin	Project No.	120022
Date	14.03.2024	Drawing No.	120022-222
Scale	1:500 AT A1 1:1000 AT A3		