


# HOSPITAL

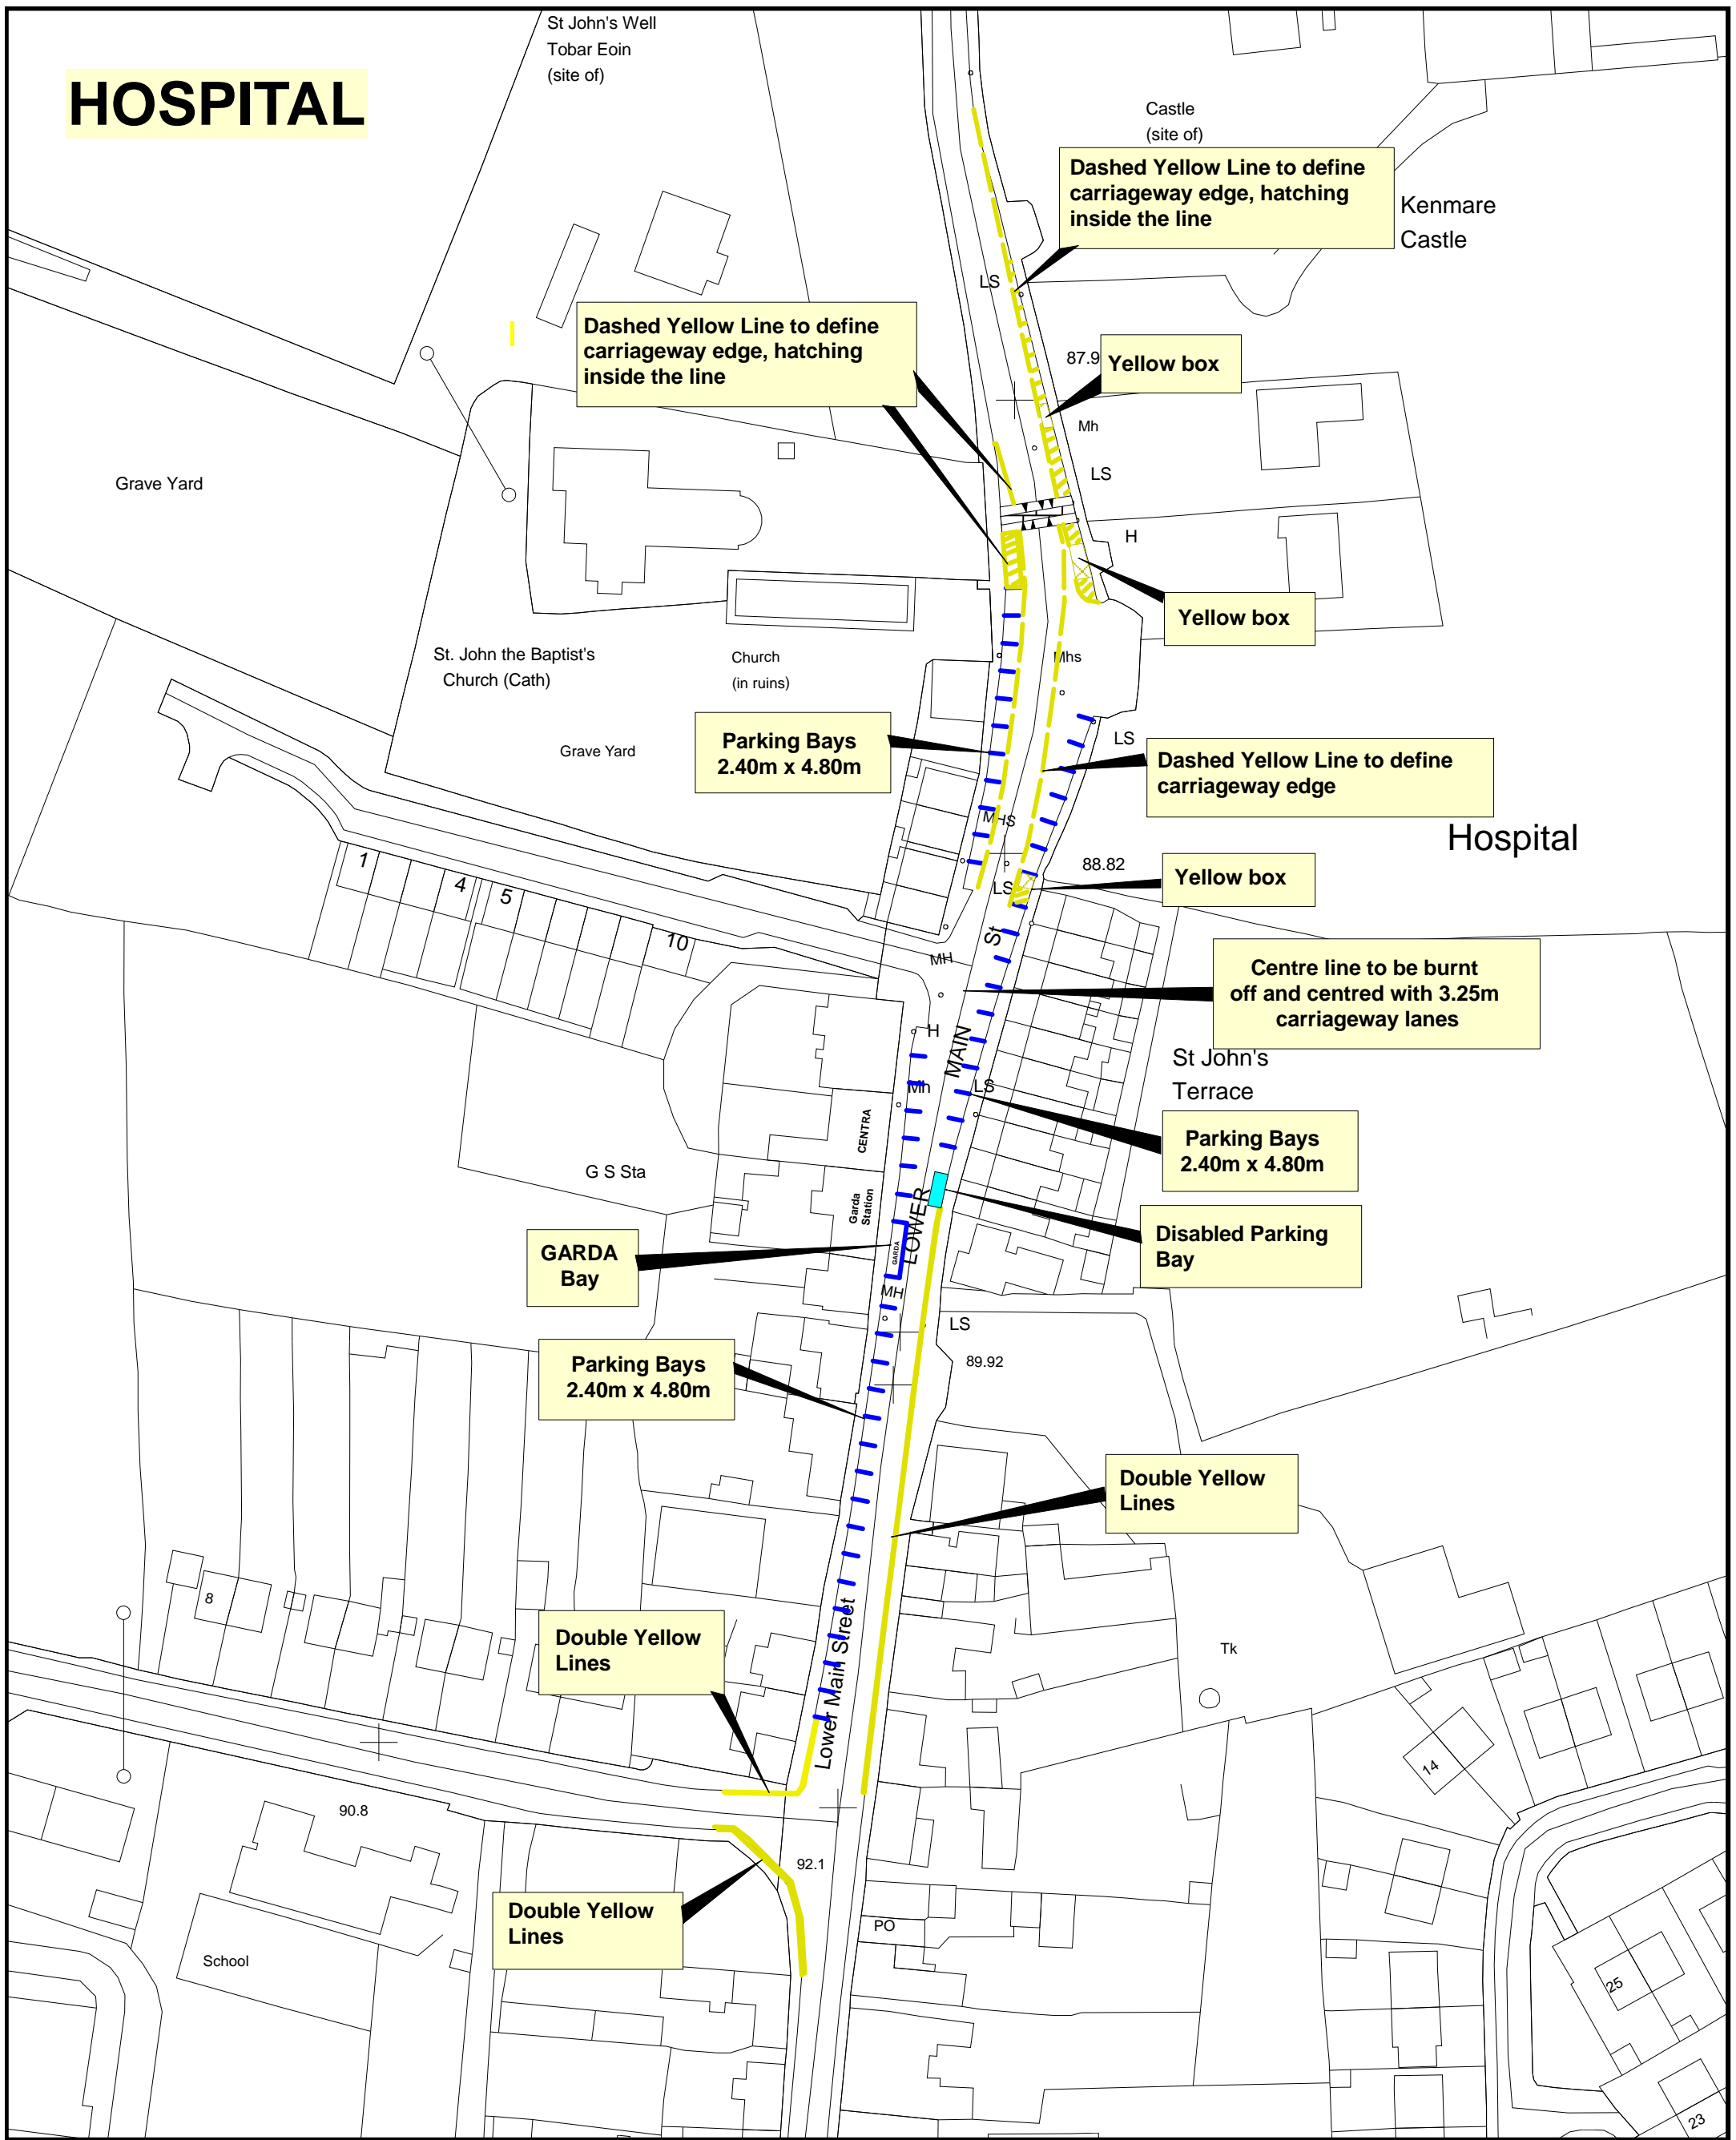

Comhairle Cathrach agus Chontae Luimnigh  
Oifig an Cheantair, Áras Mhainchín Seoighe,  
Cill Mochealóg,  
Co. Luimnigh.

Limerick City and County Council,  
Áras Mainchín Seoighe Area Office,  
Kilmallock,  
Co. Limerick

EIRCODE V35 K497  
t: +353 (0) 63 980 19  
f: +353 (0) 63 985 99

Project

**Section 38 for R513, Main Street, Hospital, Co. Limerick**

Title

**Proposed New Road Markings/ Parking Bays/ Yellow Boxes/ Hatching**

File Path

Sharepoint

Scale

**NTS**

Date

**March 2024**

Drawing Number

**2024LK / Hospital / 003**