


**COPYRIGHT:**  
 The design and details shown on this drawing are applicable to their project only and may not be reproduced in whole or in part or be used for any other project or purpose without the written permission of Limerick City and County Council with whom copyright resides.  
**DO NOT SCALE** from this drawing. Use figured dimensions.  
 Contractor to check all dimensions on site prior to commencement of works. Any discrepancies are to be referred to the ARCHITECT.

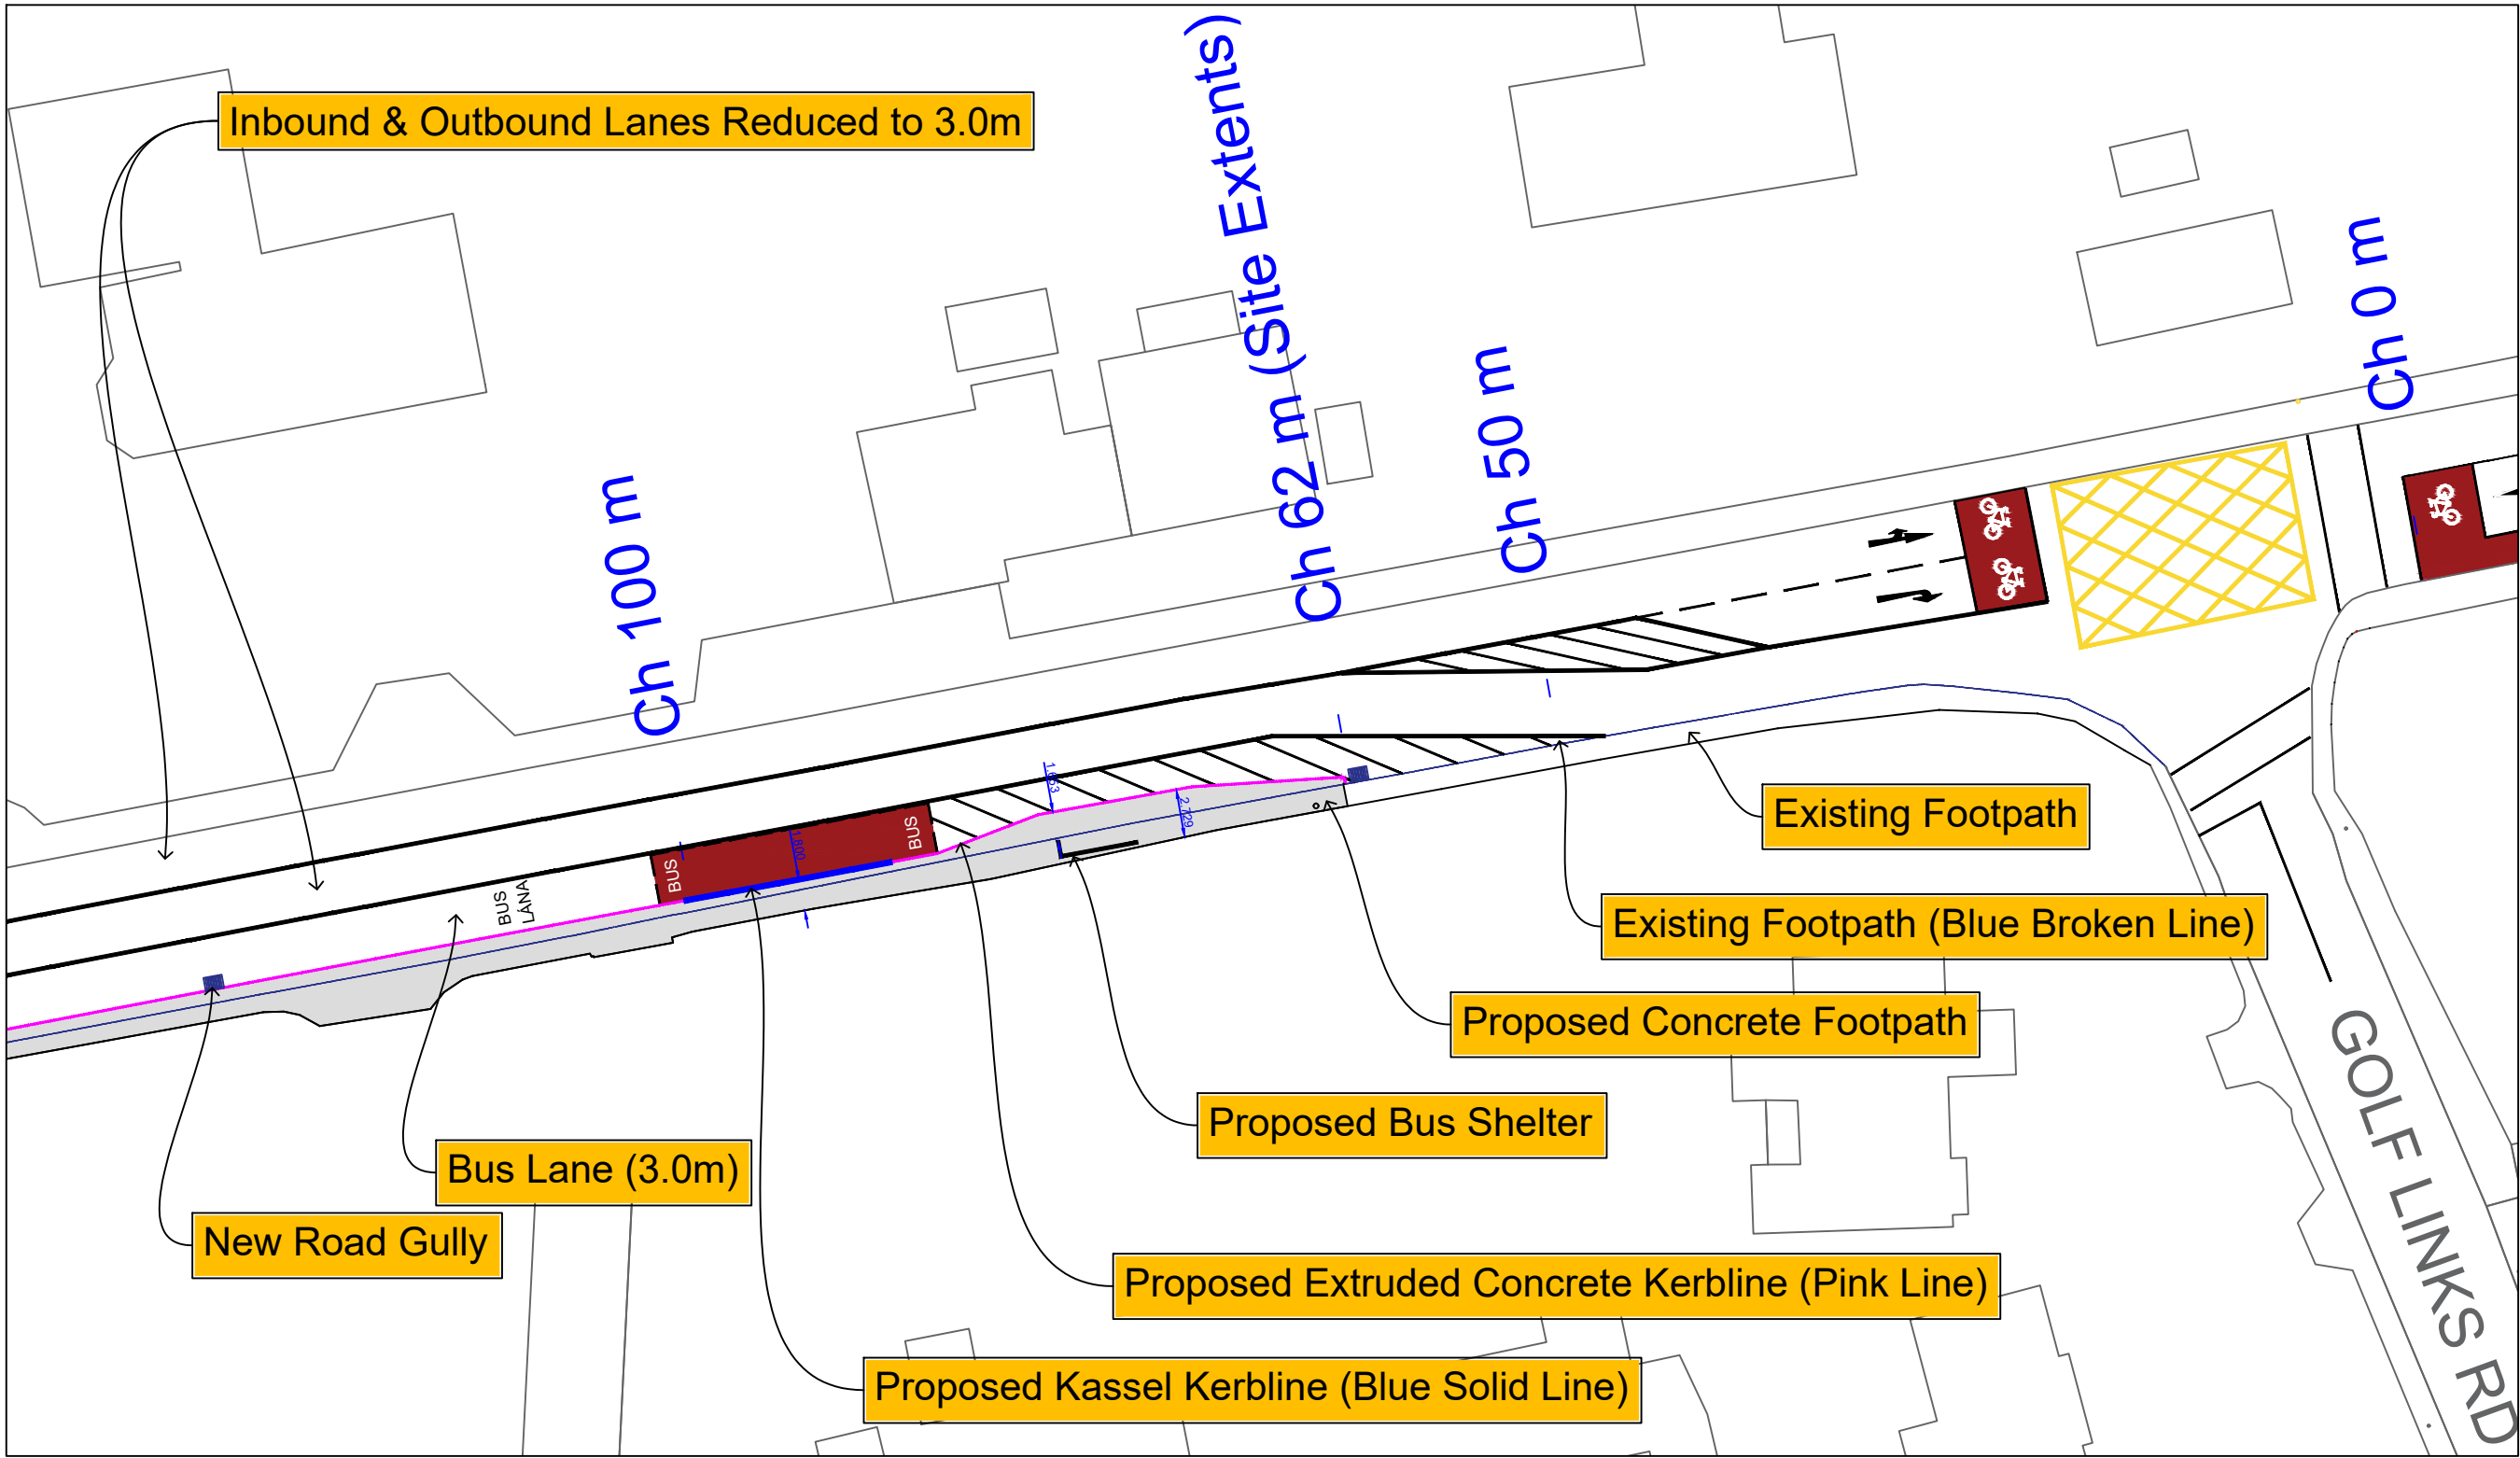

©Ordnance Survey Ireland/Govt. of Ireland  
 2021/OSI\_NMA\_141  
 OSI TILES:

REVISIONS	
NO.	DESCRIPTION

DATE REV. BY CHECKED DESCRIPTION

Comhairle Cathrach & Contae Luimnigh  
 Limerick City & County Council  
 Limerick City and County Council  
 Active Travel - Transport & Infrastructure  
 Merchants Quay  
 Limerick



NTA PROJECT NO:

PROJECT:  
**Bus Shelter Enabling Works 2024**

STAGE:


DRAWING TITLE:  
**R445 Dublin Road Stop ID 336071**

DRAWN: D.C	DATE: 31.01.24
CHECKED: JOC	JOB NO:
SCALE AT A3: 1:250	STATUS
DRAWING NO: MMD-001	REVISION: A

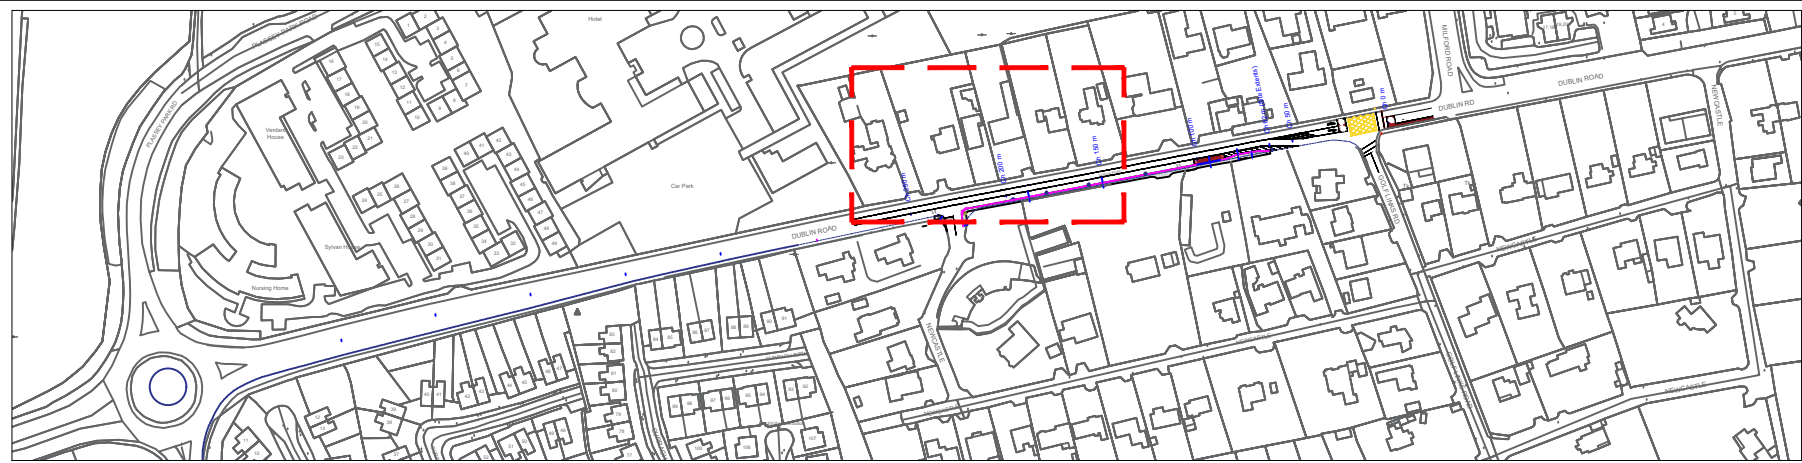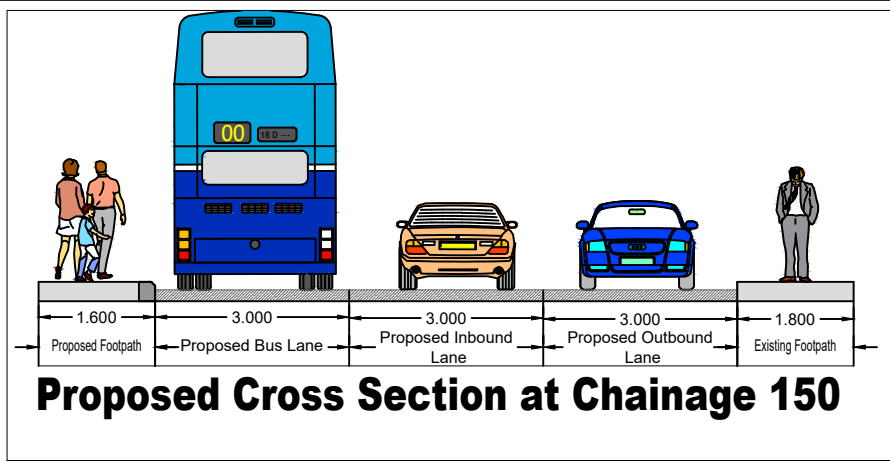

**COPYRIGHT:**  
The design and details shown on this drawing are applicable to their project only and may not be reproduced in whole or in part or be used for any other project or purpose without the written permission of Limerick City and County Council with whom copyright resides.

**DO NOT SCALE** from this drawing. Use figured dimensions.  
Contractor to check all dimensions on site prior to commencement of works. Any discrepancies are to be referred to the ARCHITECT.

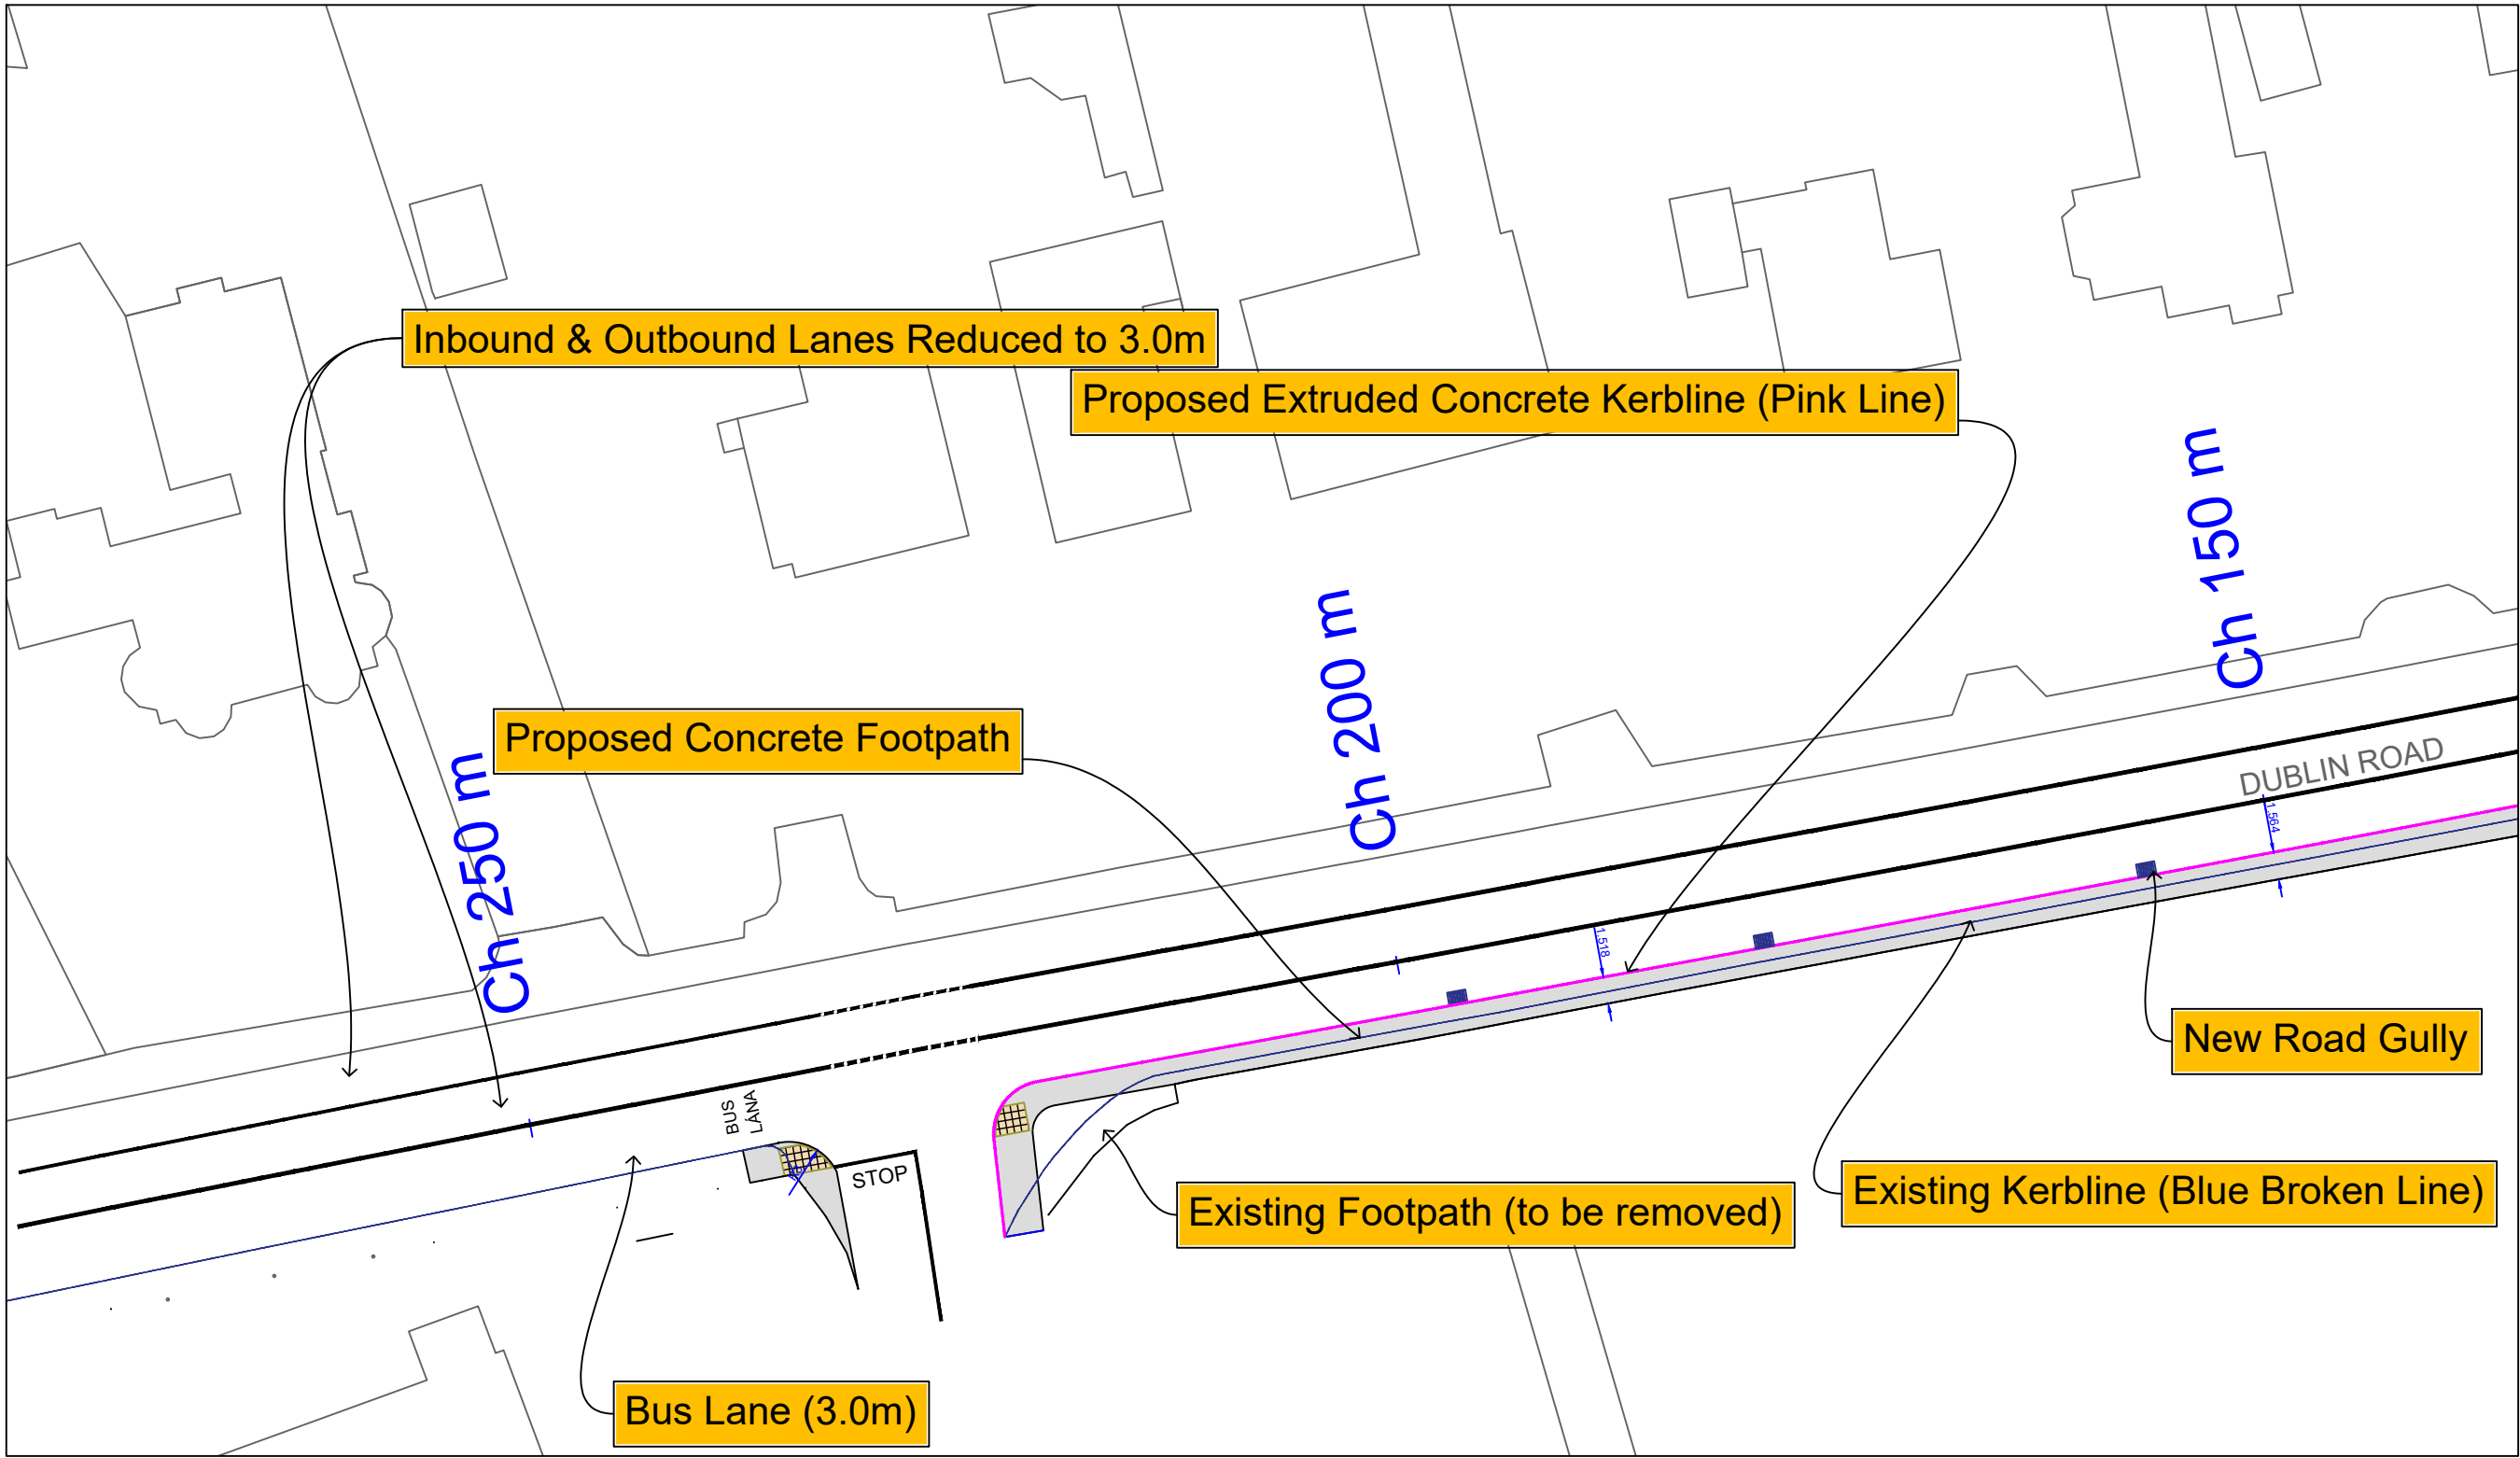

©Ordnance Survey Ireland/Govt. of Ireland  
2021/OSI\_NMA\_141

OSI TILES:

REVISIONS			
NO.	DATE	REV. BY	CHECKED

Comhairle Cathrach & Contae Luimnigh  
Limerick City & County Council

Limerick City and County Council  
Active Travel - Transport & Infrastructure  
Merchants Quay  
Limerick

NTA PROJECT NO:

PROJECT:  
**Bus Shelter Enabling Works 2024**

STAGE:

DRAWING TITLE:  
R445 Dublin Road Stop ID 336071

DRAWN: D.C	DATE: 31.01.24
CHECKED: JOC	JOB NO:
SCALE AT A3: 1:250	STATUS
DRAWING NO: MMD-002	REVISION: A