

**TRAFFIC AND TRANSPORTATION REPORT IN  
ACCORDANCE WITH SECTION 38 OF THE ROAD TRAFFIC  
ACT, 1994, AS AMENDED BY SECTION 46 OF THE PUBLIC  
TRANSPORTATION REGULATION ACT 2009**

**Re: PROPOSED RAISED TABLE TOP AT CONTROLLED PEDESTRIAN  
CROSSING ON THE L-10099, ASSUMPTA PARK, LIMERICK**



*Mike Richardson*

*Trevor McKechnie*

**Mike Richardson**  
Senior Executive Engineer

**Trevor McKechnie**  
Senior Engineer

**Pursuant to SECTION 38 OF THE ROAD TRAFFIC ACT, 1994, AS AMENDED  
BY SECTION 46 OF THE PUBLIC TRANSPORTATION REGULATION ACT  
2009 this report is submitted to the members of Limerick City & County Council.  
In accordance with Section 38 of the above Act, it is proposed to proceed as  
indicated in Section 5 of this report.**

*Brian Kennedy*

**Brian Kennedy**  
Director of Services  
Transport and Mobility Directorate  
Limerick City & County Council

**Date:** 13/06/2023

## **TABLE OF CONTENTS**

- 1. Foreword**
- 2. Description of the nature and extent of the proposed development**
- 3. Likely implications, if any, with respect to the proper planning and sustainable development of the area**
- 4. Submissions with respect to the proposed development**
- 5. Conclusion**
- 6. Action taken by Local Authority**

## **1.0 Foreword**

This report has been prepared pursuant to provisions of Section 38 of the Road Traffic Act, 1994, as amended by Section 46 of the Public Transportation Regulation Act 2009, Limerick City and County Council hereby gives notice of its intention to carry out traffic calming works at the existing controlled Pedestrian Crossing on the L-10099, Assumpta Park, Kings Island, Limerick.

## **2.0 Description of the nature and extent of the proposed development**

The proposed traffic calming works will take place at the existing controlled Pedestrian Crossing on the L-10099, Assumpta Park, Kings Island, Limerick. The works consists of improving traffic control measures and pedestrian safety on the L-10099 on the approach to this pedestrian crossing by the introduction of a flat top ramp to reduce traffic speed Refer to Figures 2.1 to 2.3 of this report.

**The plans and particulars went on public display from Friday 10th of February to Friday the 10th of March 2023. Submissions and observations had to be submitted by 4pm on the 10th of March 2023.**

**Location:**


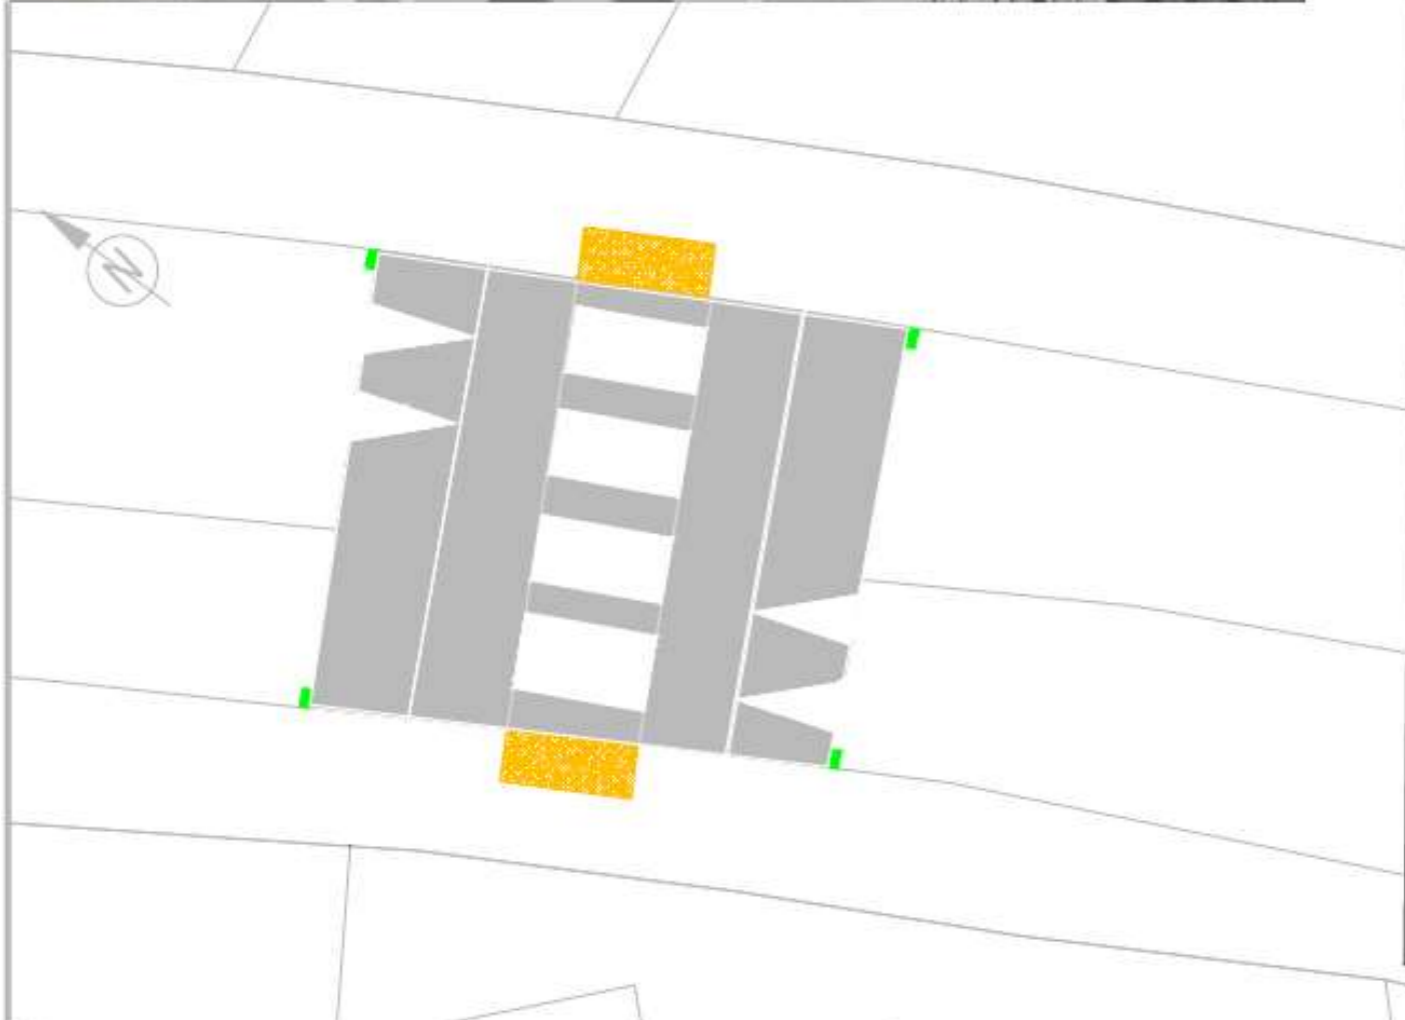


*Figure 2.1: Site Location*

**Site Layout**



- Total Length of Tarmac area 9m
- Tabletop 6m
- Ramp either side 1.5m
- Gradient of 1 in 20 (1500/75)
- 4 Gullies to be installed

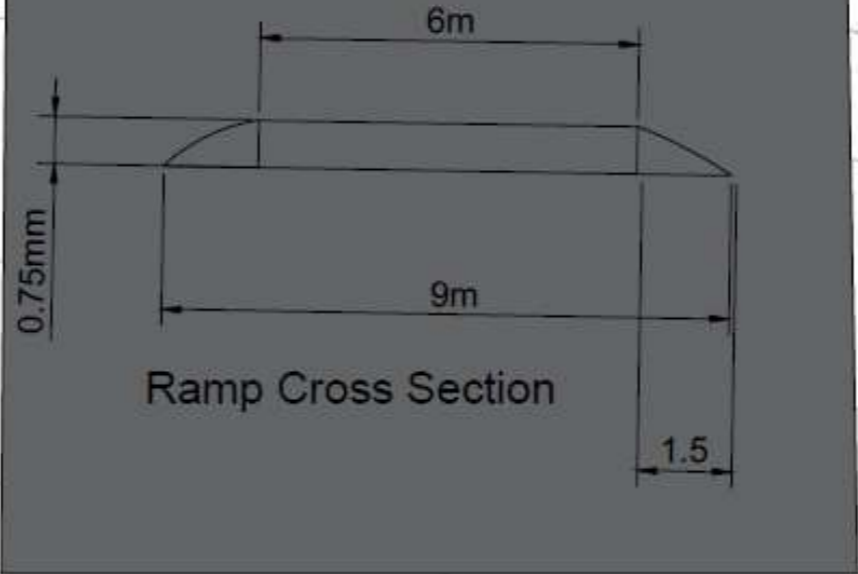

<p>CLIENT:</p> <p><b>LIMERICK CITY &amp; COUNTY COUNCIL</b> Comhairle Cathrach &amp; Contae Lúinigh</p> <p>Siobhán Kennedy (DIRECTOR) OPERATIONS AND MAINTENANCE SERVICES, CENTRAL SERVICES</p> <p>CITY HALL MERCHANTS QUAY LIMERICK Tel: 021-4871181</p> <p>COUNTY HALL DOORADOCLE CO. LIMERICK Tel: 021-509333</p>	<p>Note:-</p> <ol style="list-style-type: none"> <li>1) This drawing is the property of Limerick City &amp; County Council. It is a confidential document and must not be copied, used, or its content divulged without prior written consent.</li> <li>2) All levels are referred to Ordnance Survey Datum, Mean Head.</li> <li>3) Do not scale, use figured dimensions only, if in doubt ask.</li> <li>4) Ordnance Survey Ireland License No. 001026MCC/LM/Limerick City and County Council Copyright Government of Ireland.</li> </ol>	<p>LEGEND:</p> <ul style="list-style-type: none"> <li>Table Top Area &amp; Pedestrian Crossing</li> <li>Gullies</li> </ul>	<p>DRAWING NO:</p> <p>Assumpta Park 10/05/23</p>	
			<p>DRAWING TITLE:</p> <p>Assumpta Park</p>	
<p>DRAWN BY:</p> <p>DOC</p>		<p>CHECKED BY:</p> <p>JM</p>	<p>APPROVED BY:</p> <p>MR</p>	
<p>SCALE:</p> <p>1:100</p>		<p>DATE:</p> <p>10.05.2023</p>	<p>REV:</p> <p>1</p>	

Figure 2 Site Layout

### **3.0 Likely implications, if any, with respect to the proper planning and sustainable development of the area**

This project does not have any likely implications, with respect to the proper planning and sustainable development of the area. No significant road infrastructure amendments will be made as part of this scheme that could have any further planning implications in the area.

### **4.0 Submissions with respect to the proposed development**

No Submissions was received during this public consultation

#### **4.1 Submissions:**

##### **Operations & Maintenance Services (Roads), Limerick City & County Council**

##### **Transport and Mobility comments:**

Limerick City and County Council intend to proceed with this scheme as outlined on plans above. A road safety audit will also be completed over 3 stages prior to and after the completion of this scheme.

### **5.0 Conclusion**

The Limerick City and County Council Roads department currently intend to proceed with this scheme. All comments issued on submissions have been reviewed and scheme will proceed based on Transport and Mobility comments given above.

### **6.0 Action taken by Local Authority**

1. The development shall be carried out in accordance with the plans and particulars lodged with the application, on the 10th of February 2023. This project does not require planning as it does not meet the planning thresholds as laid out in the Planning & Development Regulations, 2001-2021.