
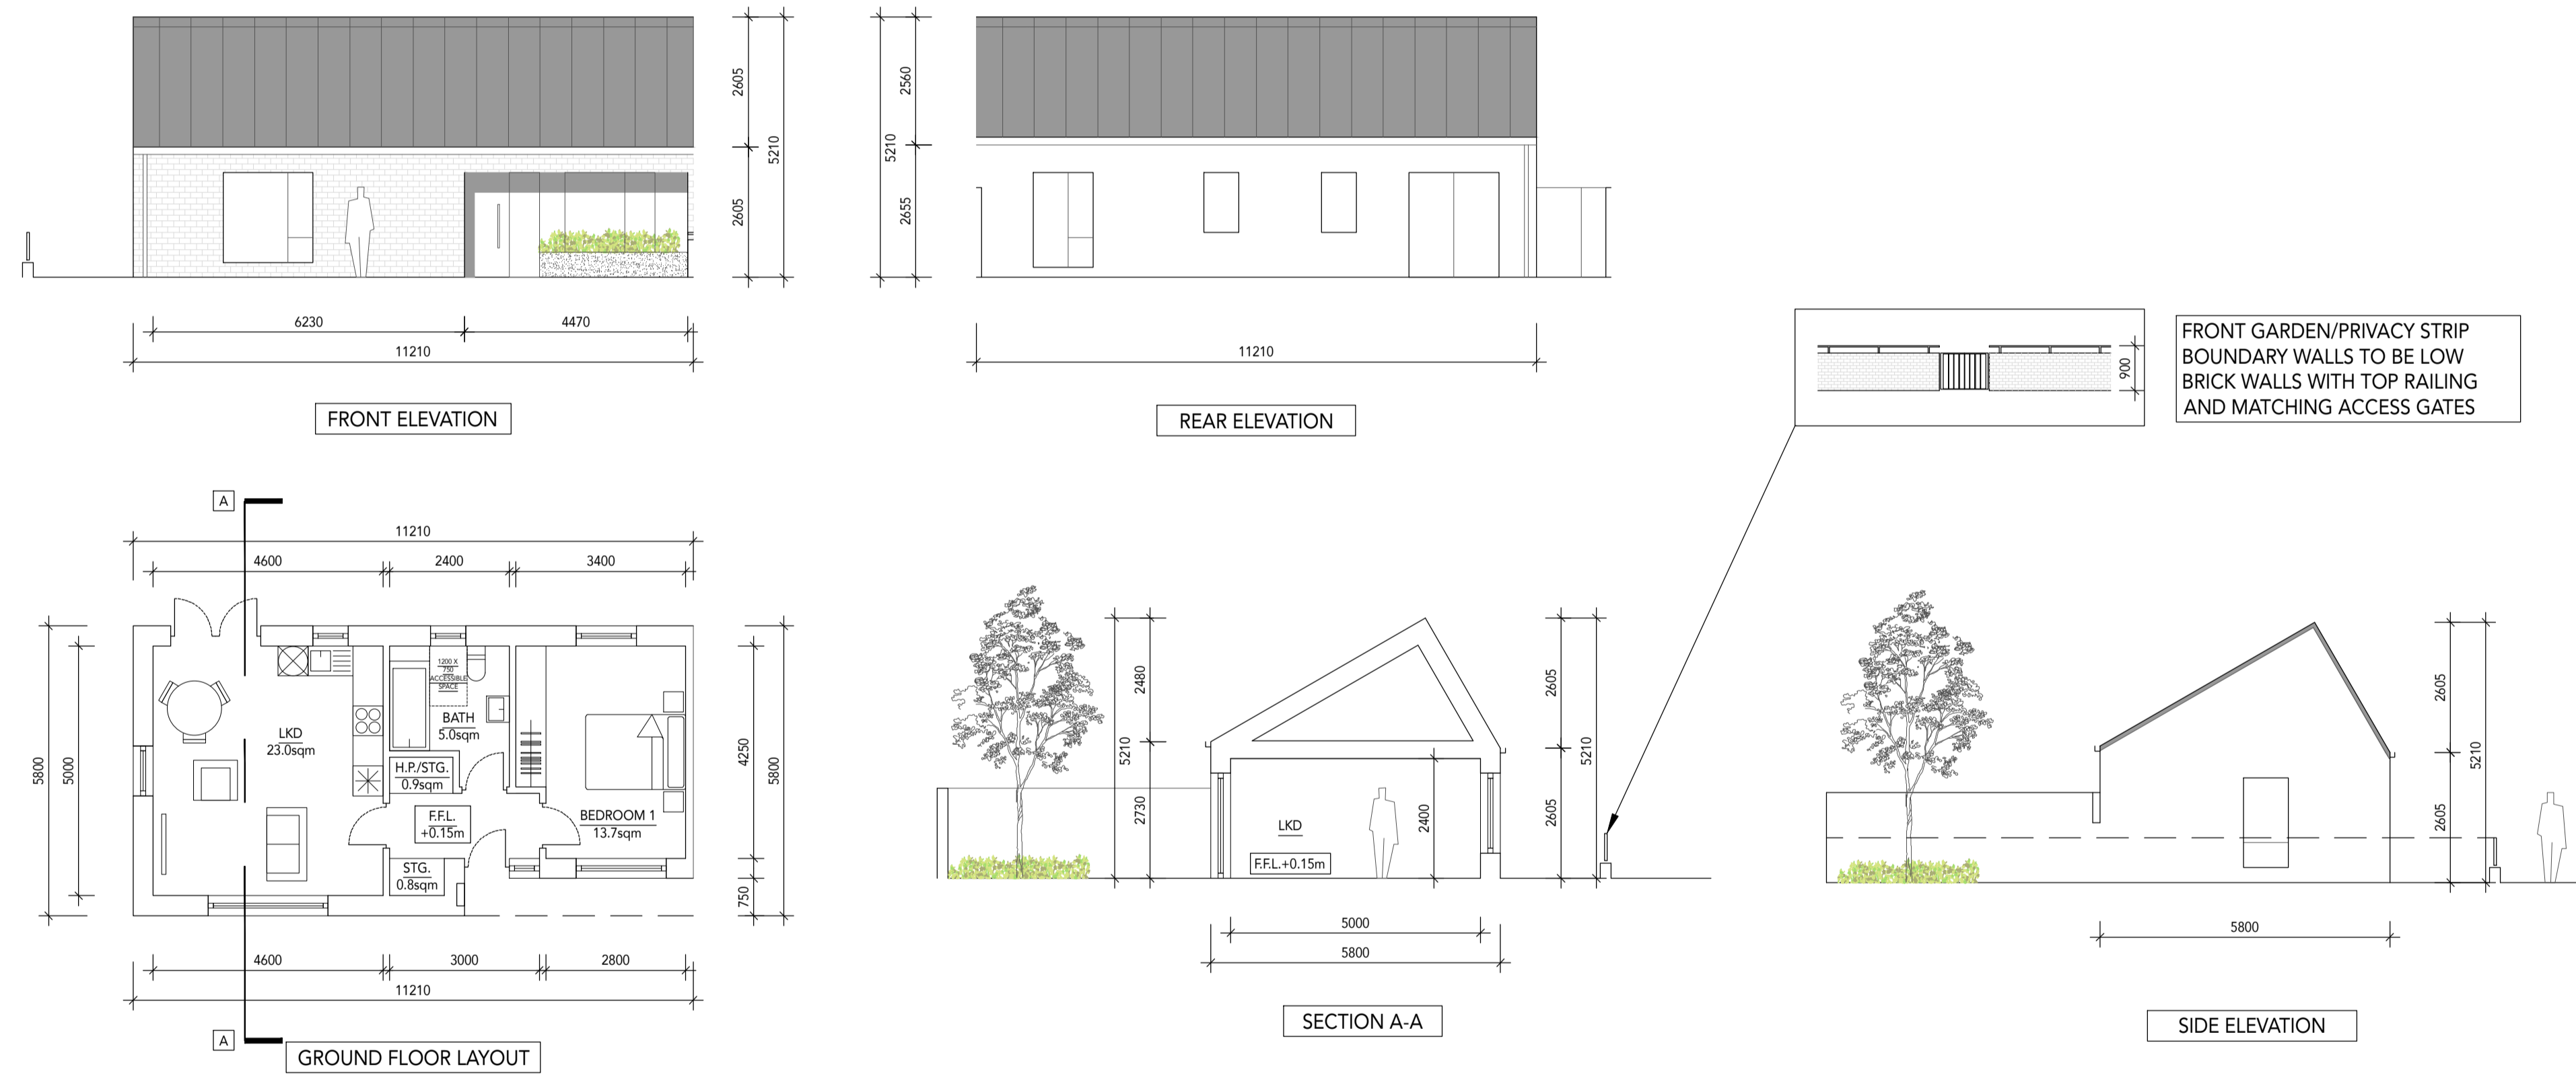


# UNIT TYPE A

## UNIT SCHEDULE OF ACCOMODATION

UNIT TYPE:	STOREYS:	DESCRIPTION:	UNITS:	DHPLG MINIMUM INTERNAL GFA:
A	1	2 PERSON 1 BED HOUSE	7 no. (UNITS 1, 2, 12, 13, 15, 17, 18)	45.0sqm
PROPOSED INTERNAL GFA:	AGGREGATE LIVING AREA:	AGGREGATE BEDROOM AREA:	AGGREGATE STORAGE:	PRIVATE OPEN SPACE:
49.5 sqm (+10% over minimum)	23.0sqm	13.7sqm	2.0sqm	EXCEEDS REQUIRED MINIMUM

## UNIT KEY PLAN

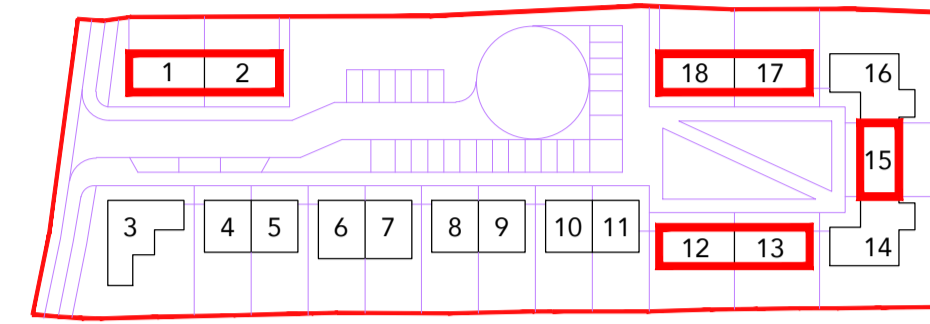

**COPYRIGHT:**  
The design and details shown on this drawing are applicable to their project only and may not be reproduced in whole or in part or be used for any other project or purpose without the written permission of Limerick City and County Council with whom copyright resides.

**DO NOT SCALE** from this drawing. Use figured dimensions. Contractor to check all dimensions on site prior to commencement of works. Any discrepancies are to be referred to the ARCHITECT.

### MATERIALS LEGEND:

	RENDER FINISH TO REAR		TILE / SLATE ROOF FINISH WITH ALUMINIUM / PVC ROUNDPIPE RAINWATER GOODS
	BRICK FINISH		BUILT IN CONCRETE PLANTER AND/OR SEAT

### REVISIONS

DATE	REV.	BY	CH.	DESCRIPTION

**Limerick City & County Council**  
Design & Delivery Services  
Merchants Quay  
Limerick

PROJECT: BROADFORD HOUSING  
BROADFORD, COUNTY LIMERICK  
STAGE: PART 8 PLANNING APPLICATION

DRAWING TITLE:  
PROPOSED UNIT TYPE A  
GENERAL ARRANGEMENT DRAWINGS

DATE: MAY 2021

SCALE: 1:100 @ A1

DRAWN: BR

CHECKED: -

JOB No: 17059

DRAWING No.

17059-200

SHEET SIZE

A1

REVISION

-