

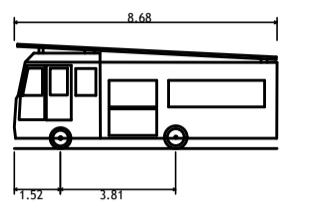
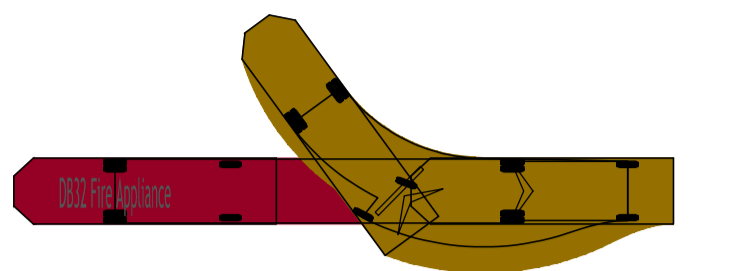
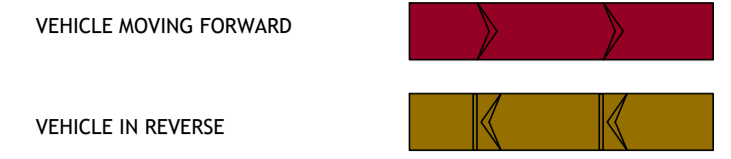


AUTOTRACK LEGEND

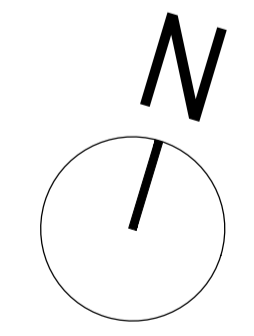

0632 Fire Appliance
 Overall Length 8.680m
 Overall Width 2.180m
 Overall Body Height 3.452m
 Min Body Ground Clearance 0.337m
 Max Track Width 2.324m
 Lock-to-lock time 6.00s
 Curb to curb Turning Radius 7.910m

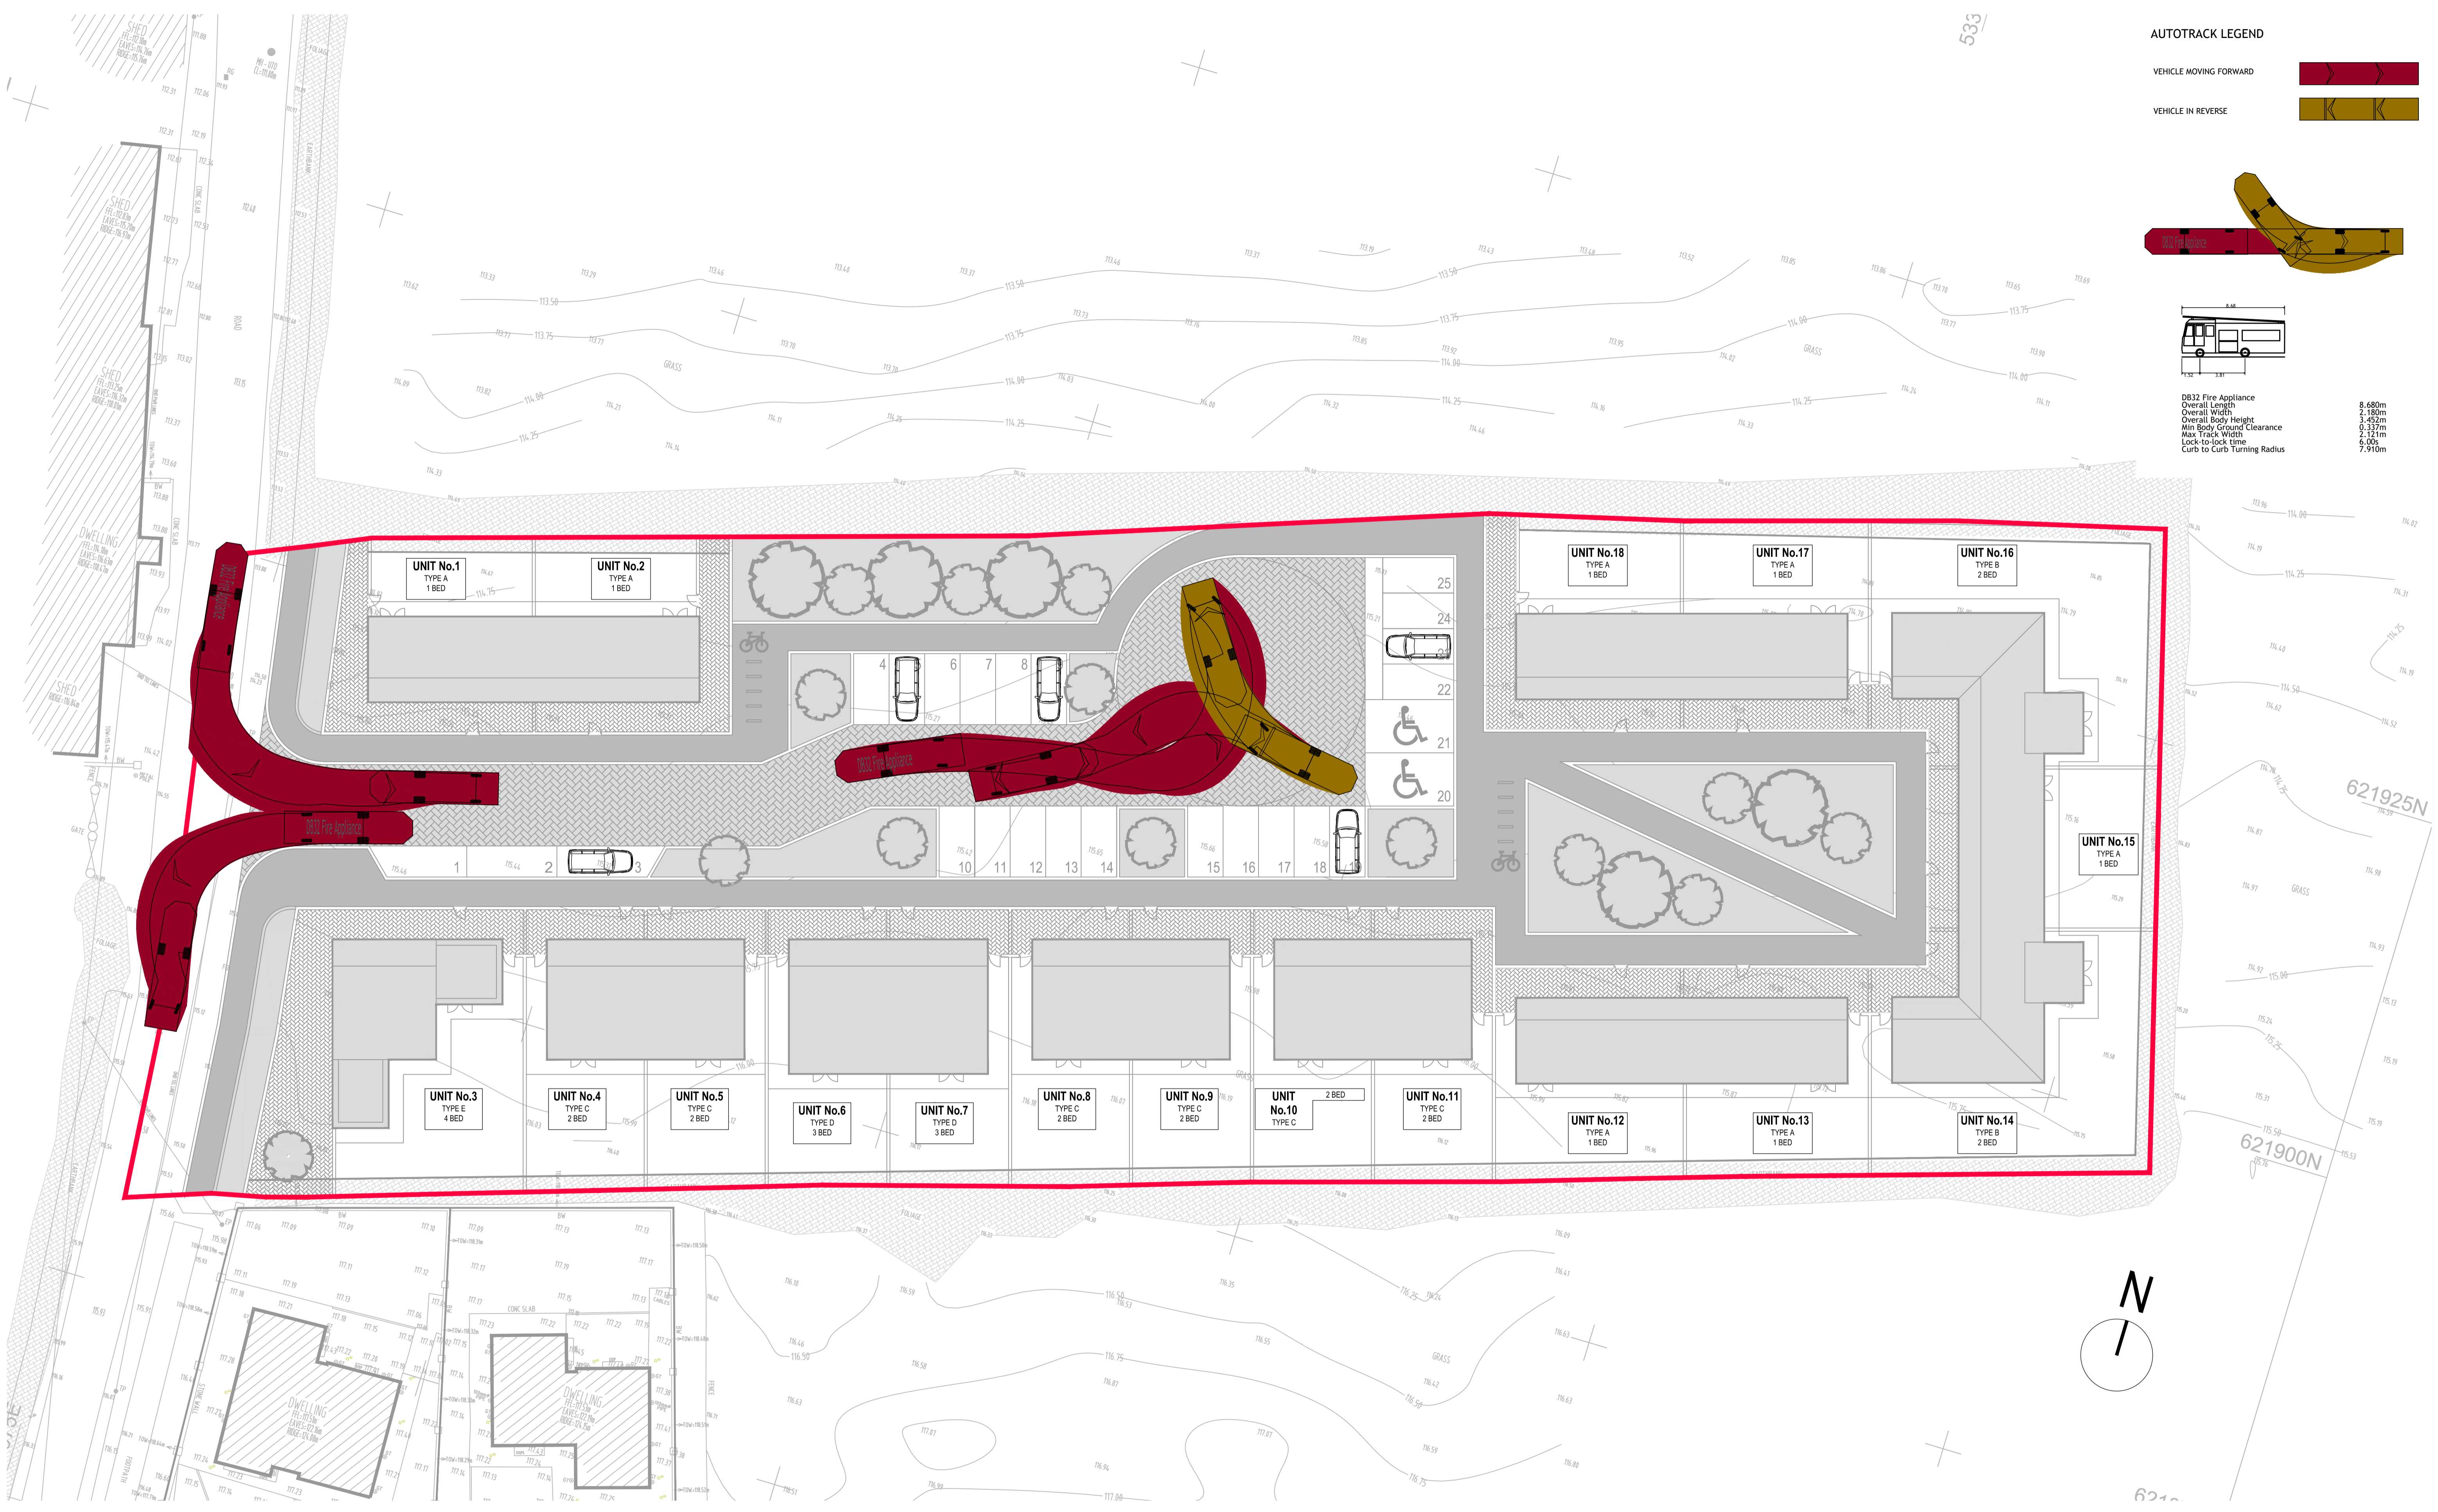

COPYRIGHT:
 The design and details shown on this drawing are applicable to their project only and may not be reproduced in whole or in part or be used for any other project or purpose without the written permission of Limerick City and County Council with whom copyright resides.

DO NOT SCALE from this drawing. Use figured dimensions. Contractor to check all dimensions on site prior to commencement of works. Any discrepancies are to be referred to the ARCHITECT.

REVISIONS			
DATE	REV.	BY	DESCRIPTION

Limerick City & County Council
 Design & Delivery Services
 Merchants Quay
 Limerick

DATE: MAY 2021
 SCALE: 1:200 @ A1
 DRAWN: KOB
 CHECKED: BR
 JOB No: 17059

PROJECT: BROADFORD HOUSING BROADFORD, COUNTY LIMERICK	
STAGE: PART 8 PLANNING APPLICATION	
DRAWING TITLE: VEHICLE TRACKING ANALYSIS FIRE TENDER	
DRAWING No. 17059-021	SHEET SIZE REVISION A1 -