


COPYRIGHT:  
The design and details shown on this drawing are applicable to their project only and may not be reproduced in whole or in part or be used for any other project or purpose without the written permission of Limerick City & County Council with whom copyright resides.  
DO NOT SCALE from this drawing. Use figured dimensions.  
Contractor to check all dimensions on site prior to commencement of works. Any discrepancies are to be referred to the ARCHITECT.

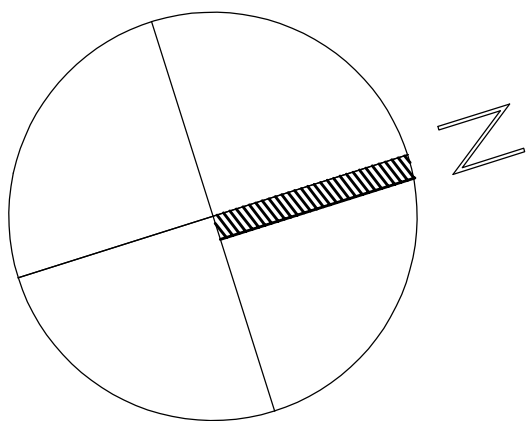

REVISIONS

DATE	REV.	BY	CHECKED	DESCRIPTION


Limerick City & County Council  
LA Housing Construction & Maintenance Tel: 061 407 1100  
MECHANICALS QUARTY Fax: 061 41 15286  
LIMERICK

PROJECT:  
CAPPAHORE FIRE STATION  
REFURBISHMENT, CAPPAHORE,  
COLIMERICK

STAGE:  
PART 8

DRAWING TITLE:  
PROPOSED FLOOR LAYOUT

DATE:	10.06.2022	DRAWING NO.:	DD0064 - 4
SCALE:	1:100		
DRAWN:	MM		
CHECKED:	-	SHEET SIZE:	REVISION
DWG NO.:	DD0064		
FILE NAME:	-		

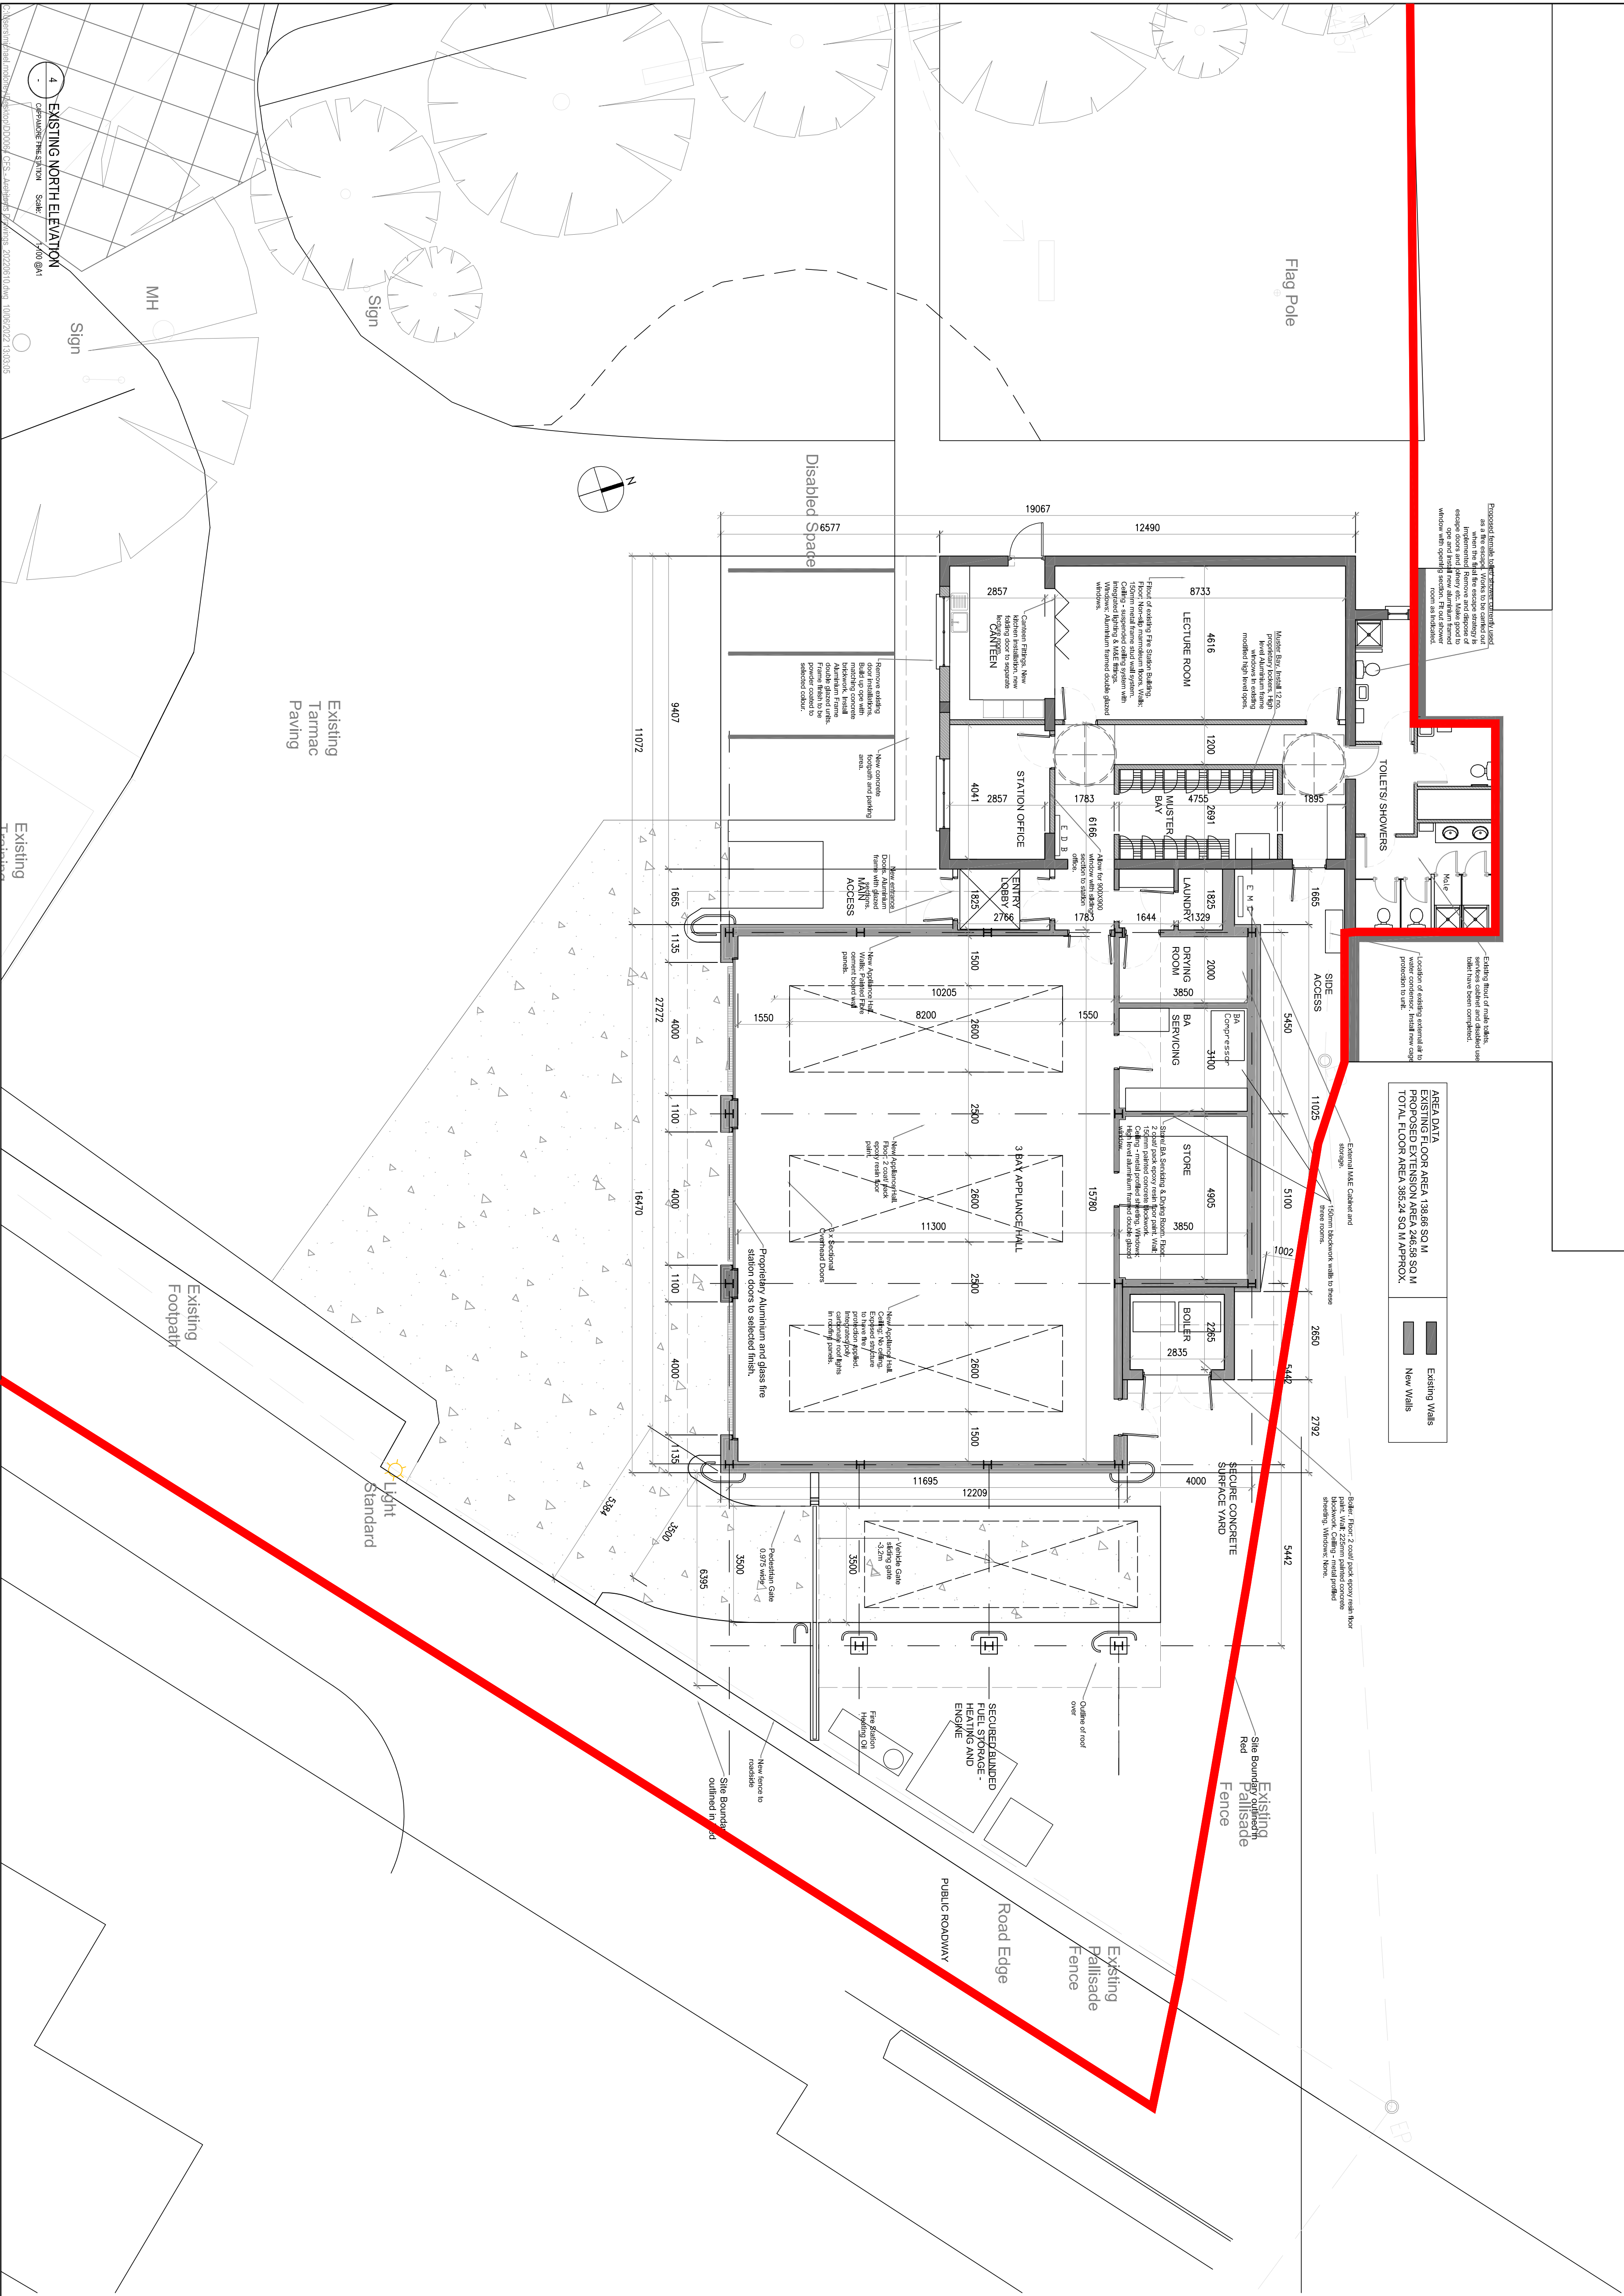

EXIST. DATA	EXISTING FLOOR AREA 138.86 SQ.M
EXIST. DATA	EXISTING FLOOR AREA 246.58 SQ.M
EXIST. DATA	TOTAL FLOOR AREA 385.24 SQ.M APPROX.

Existing Walls

New Walls