


- NOTES:
- All levels are relative to Ordnance Datum Malin Head
 - 50m sq grid relative to Irish Transverse Mercator Co-ordinate reference system
 - Contours are at .25m intervals

SYMBOL LEGEND			
AV	Air Valve	SV	Sluice Valve
V	Valve	WV	Water Valve
FH	Fire Hydrant	WM	Water Meter
IC	Inspection Chamber	Post	Post
TD	Telecom Duct	ESB Duct	ESB Duct
TB	Telecom Box	ESB Box	ESB Box
T	Tree	EP	ESB Pole
TS	Tree Spread	TP	Telecom Pole
B	Bush/Shrub	LS	Lamp Standard
S	Sign	TS	Traffic Sign
AJ	Armstrong Junction	GY	Gully
ER	Earth Rod	Gas	Gas
TL	Traffic Light	B	Bollard
CATV	Cable TV Duct	Bin	Bin
G	Gate	Sty	Sty
MHC	Manhole & Cover Level	Serv	Service
SS	Survey Station	Pipe	Pipe
RH	Ridge Height	CH	Coping Height
FL	Finished Floor Level	OH	Outlet Height
EH	Eaves Height	RH	Roof Height
BH	Boundary Height	SH	Spot Height

LINE TYPE LEGEND	
Wall	Concrete Edge
Fence	Centerline of Trees
Footpath	Hedge
Drain/River	Step
Flower Bed	Plinth
ESB Line	Telecom Line
Mound	Building
Kerb	Road
Contour Major	Contour Minor
Bottom of Bank	Top of Bank
Yellow Line	White Line

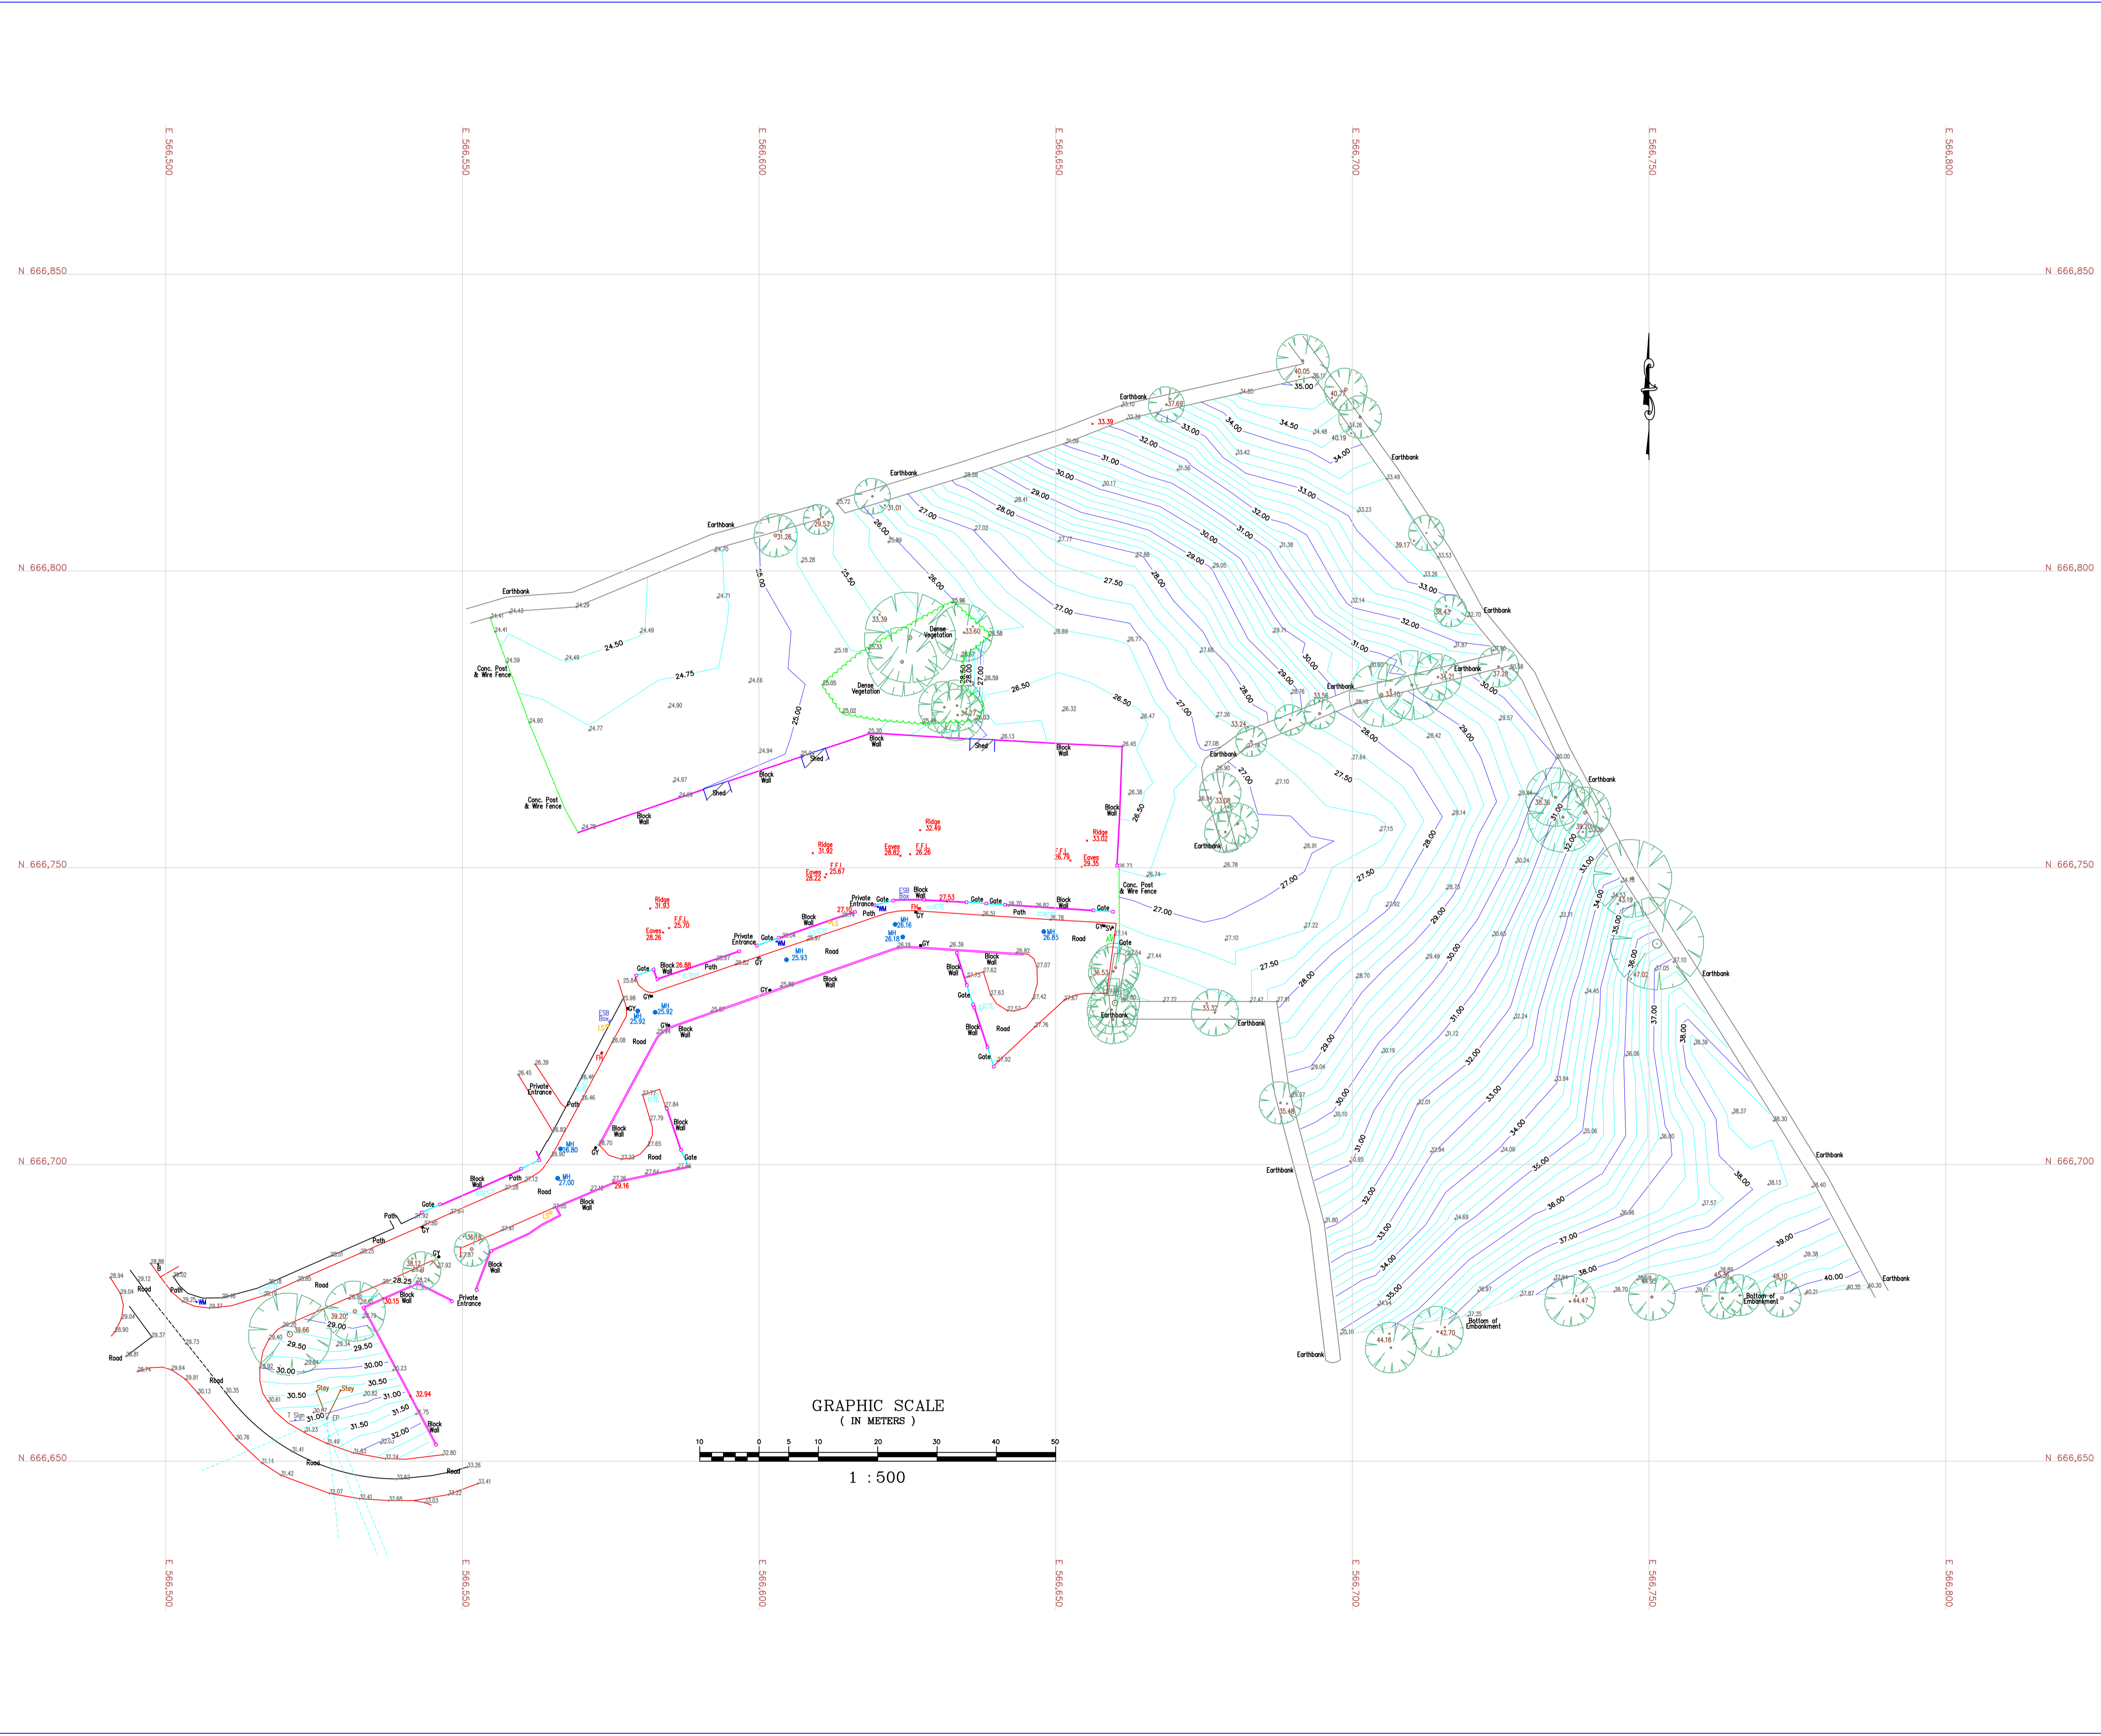

REVISIONS		
No.	Date	Description

SCANTECH
GEO SCIENCE
GPR - Utility Survey

Unit 1
Enterprise, Technology & Innovation Centre,
Clonmore Business Park,
Mullingar, Co. Westmeath.

T: 01 2542680
E: info@scantech.ie
www.scantech.ie

Client:
Limerick City & County Council

Professional:

Project Title:
Topographical Survey of Site Located at Montpellier, Co. Limerick.

Drawn: DC
Dwg No.: 18-152-01
Scale: 1:500
Date: 03-04-18