
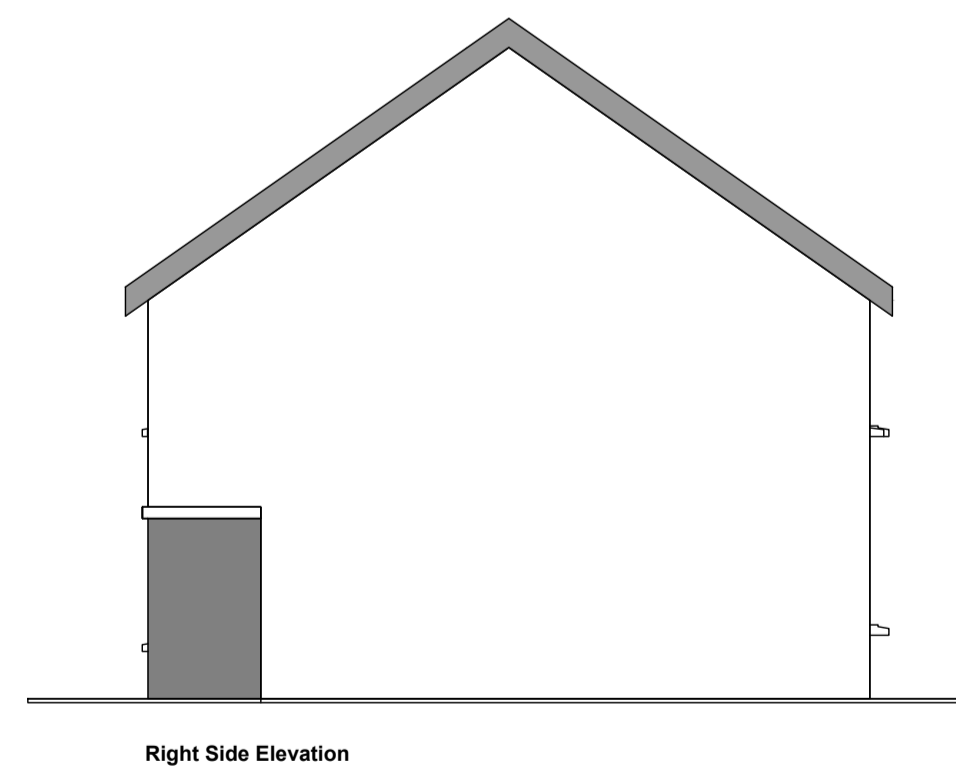
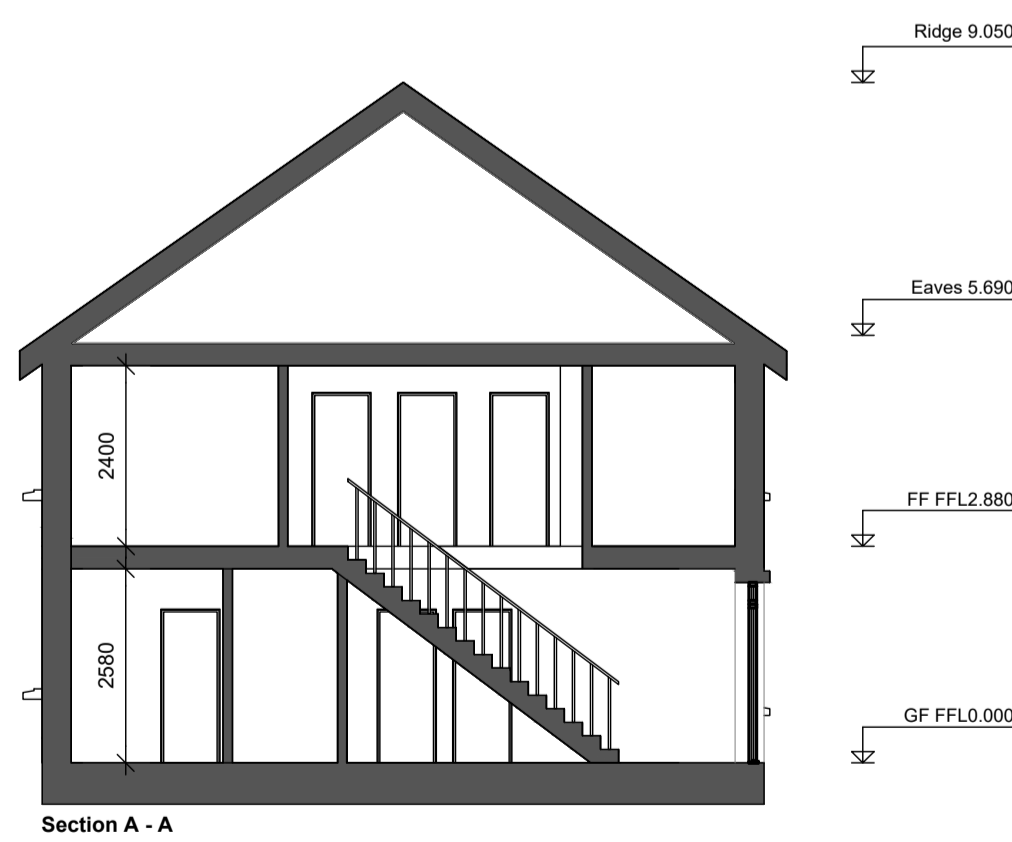
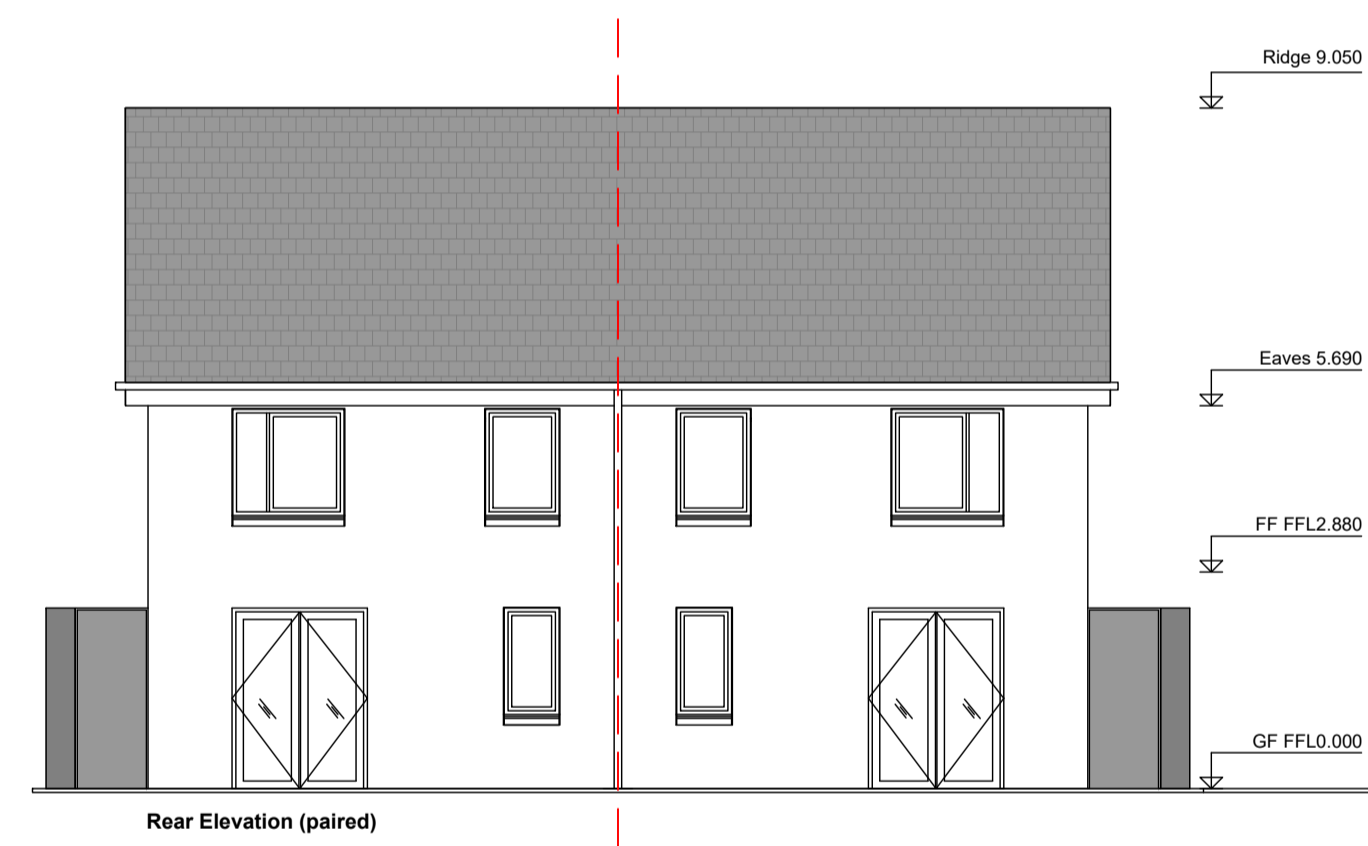
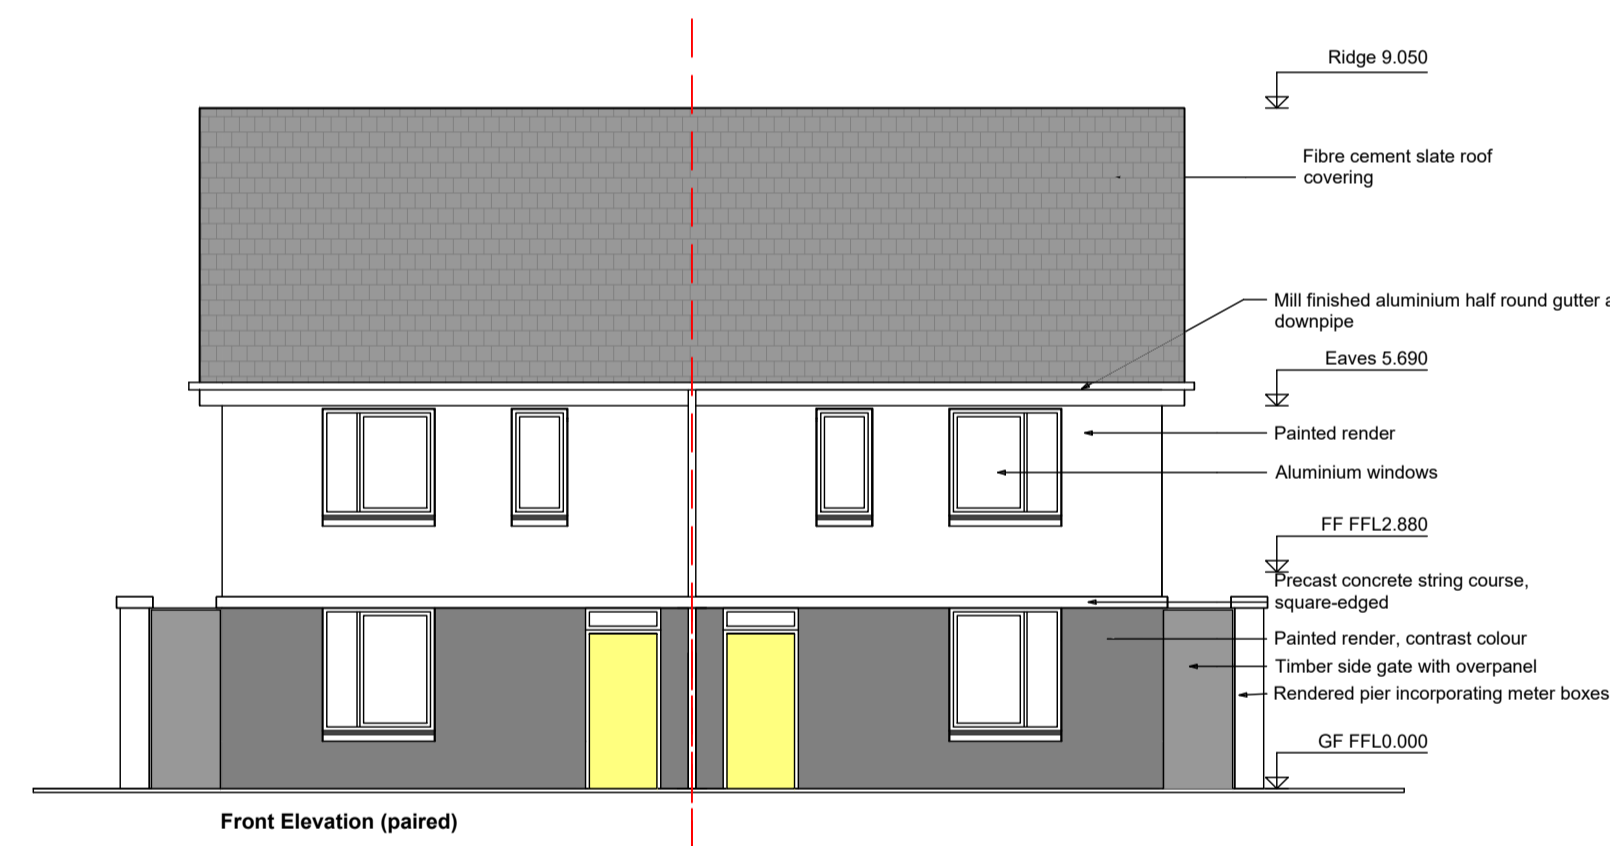
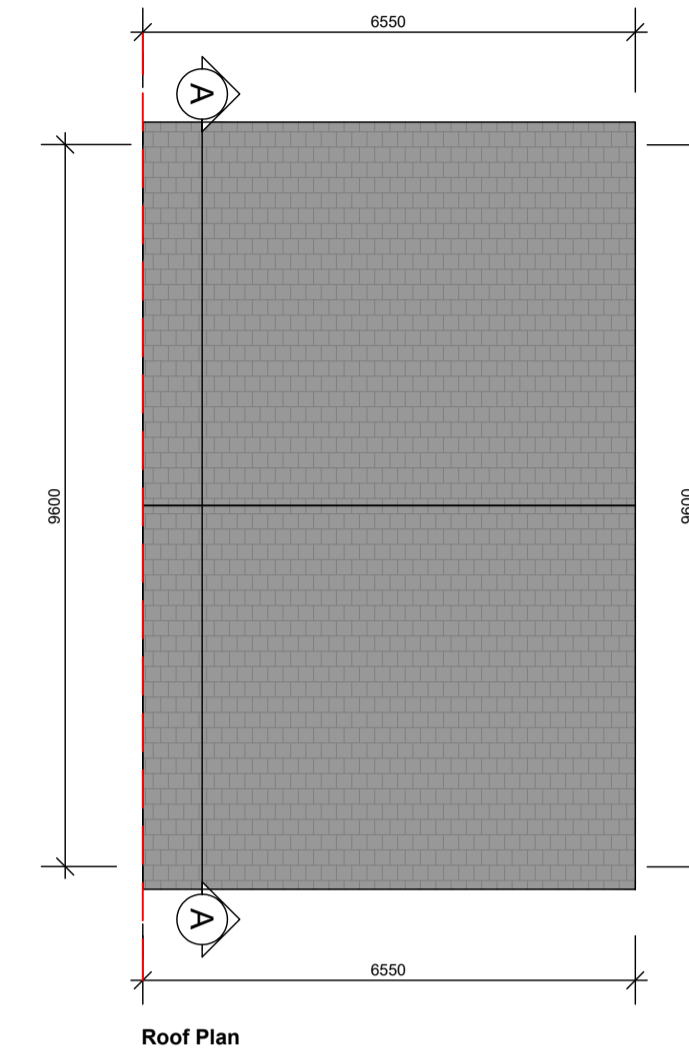
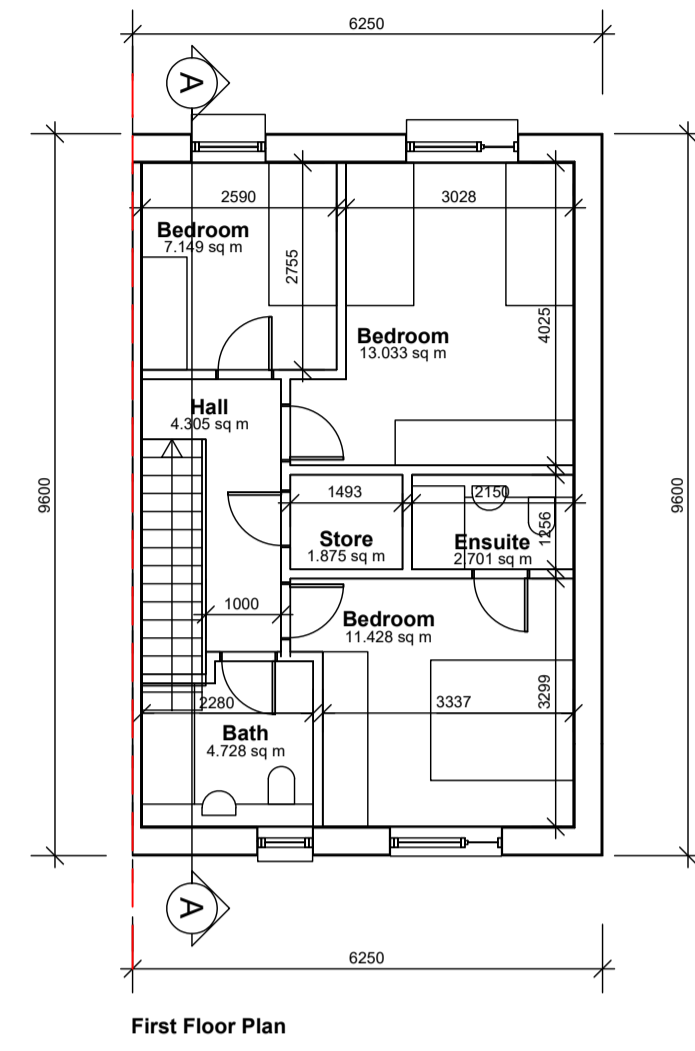


GENERAL NOTES:
 A. THIS DRAWING TO BE READ IN CONJUNCTION WITH ALL RELEVANT ARCHITECTURAL DRAWINGS THE SPECIFICATION AND ALL RELEVANT STANDARD DETAIL DRAWINGS.
 B. THIS DRAWING TO BE READ IN CONJUNCTION WITH ALL RELEVANT CIVIL, STRUCTURAL, MECHANICAL AND ELECTRICAL DRAWINGS TOGETHER WITH THE SPECIFICATIONS AND SCHEDULES.
 C. ALL DIMENSIONS IN MILLIMETERS. DO NOT SCALE FROM THIS DRAWING. USE FIGURED DIMENSIONS ONLY.
 D. CONTRACTOR MUST VERIFY ALL DIMENSIONS ON SITE BEFORE SETTING OUT COMMENCING WORK OR PRODUCING ANY SHOP DRAWINGS.

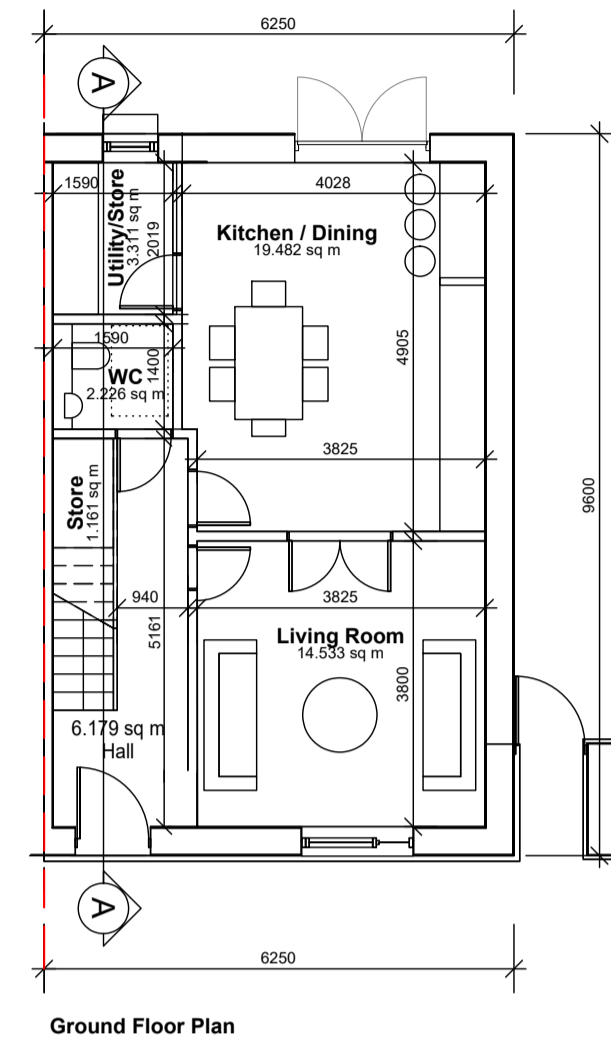

UNIT TYPE SCHEDULE OF ACCOMMODATION		
Unit Type	Room Name	Room Area
3B 5P GIA 101.4 sq m	Living Room	14.533 sq m
	Kitchen / Dining	19.482 sq m
	Utility/Store	3.311 sq m
	WC	2.226 sq m
	Hall	6.179 sq m
	Store	1.161 sq m
	Hall	4.305 sq m
	Bedroom	7.149 sq m
	Bedroom	13.033 sq m
	Bedroom	11.428 sq m
	Ensuite	2.701 sq m
Store	1.875 sq m	
Bath	4.728 sq m	
Aggregate Living	30 sq m	
Aggregate Bedroom	31.61 sq m	
Aggregate Storage	6.4 sq m	

Revisions	Date

eml
architects

20 Cruises Street Limerick V94 R6P9 Ireland
 63 Fitzwilliam Sq Dublin 2 D02 N938 Ireland
 (061) 312249 limerick@eml.ie
 (01) 6707677 dublin@eml.ie
 www.eml.ie

Client	Limerick City & County Council	Date	19/09/23
Job	Mungret Residential Development, Mungret, Co.Limerick	Scale @ A1	1:100
Title	3B/5P Terrace House (Render) Plans, Elevations & Section	Drawn	CS
		Checked	ML
Drawing No.	3479-EML-XXX-XX-DR-A-0106	Rev	