
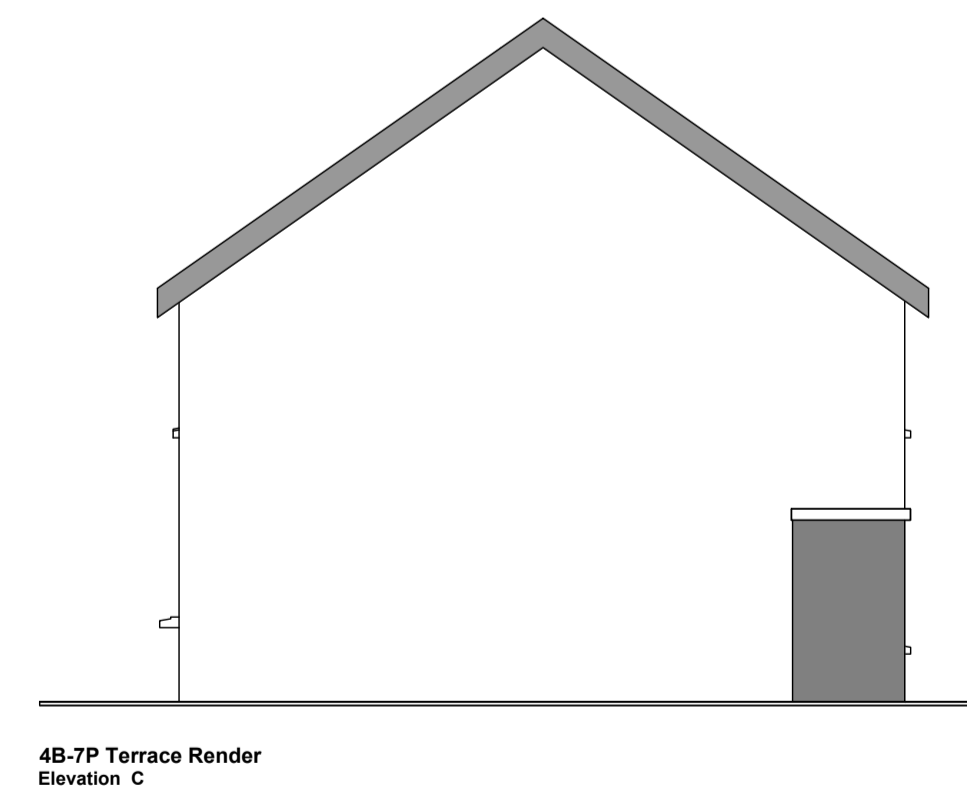
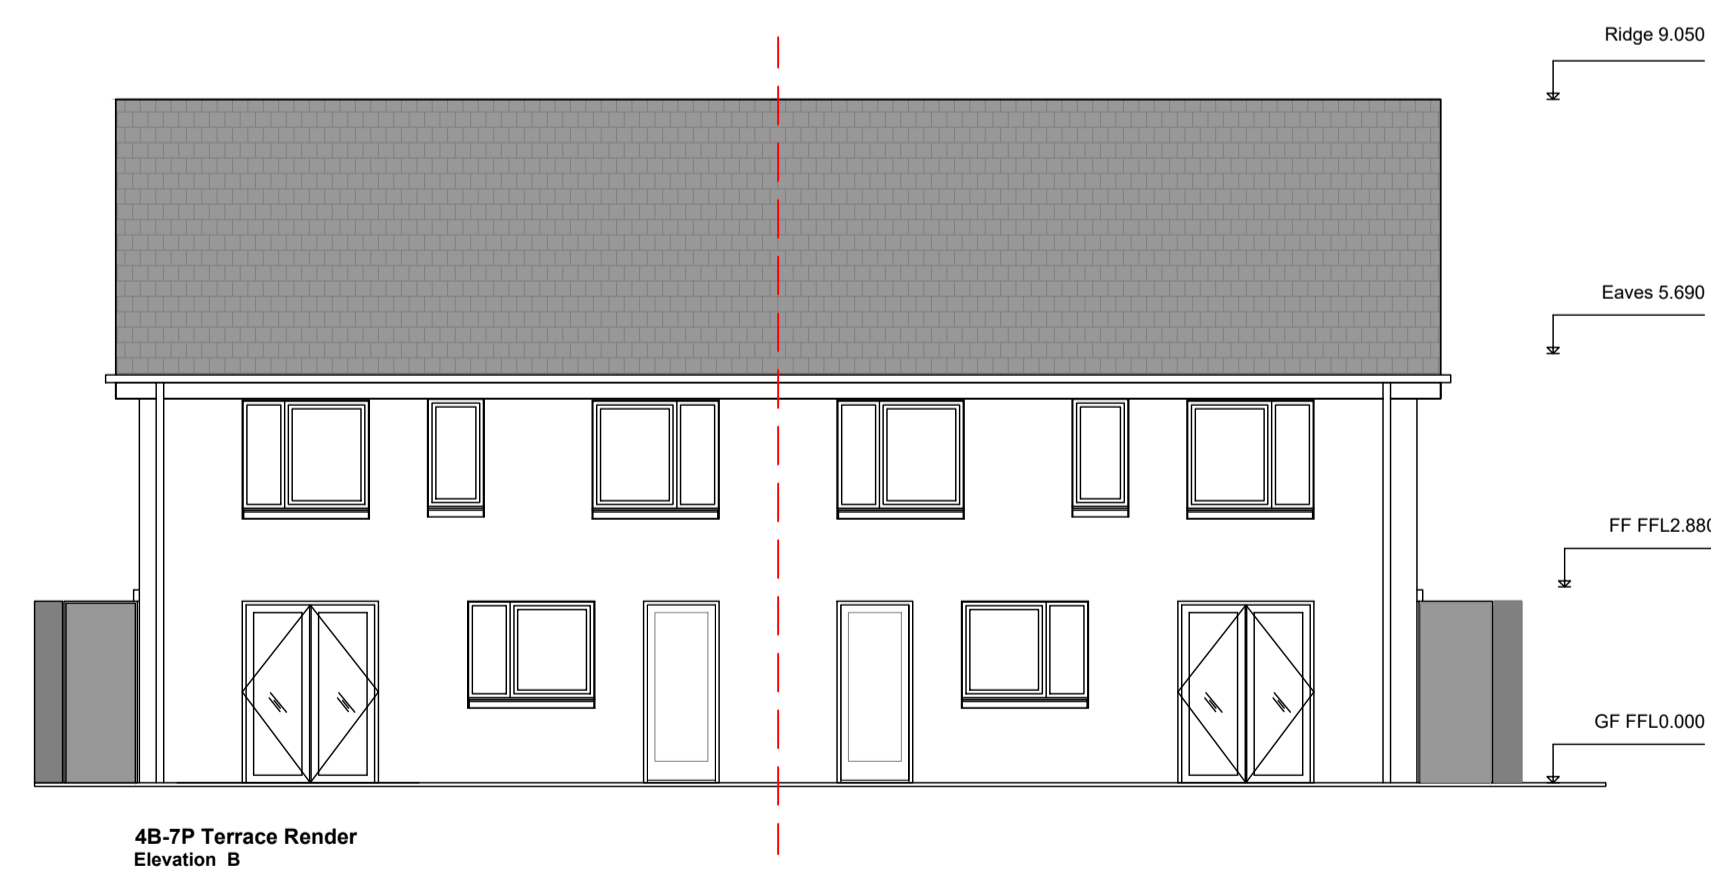
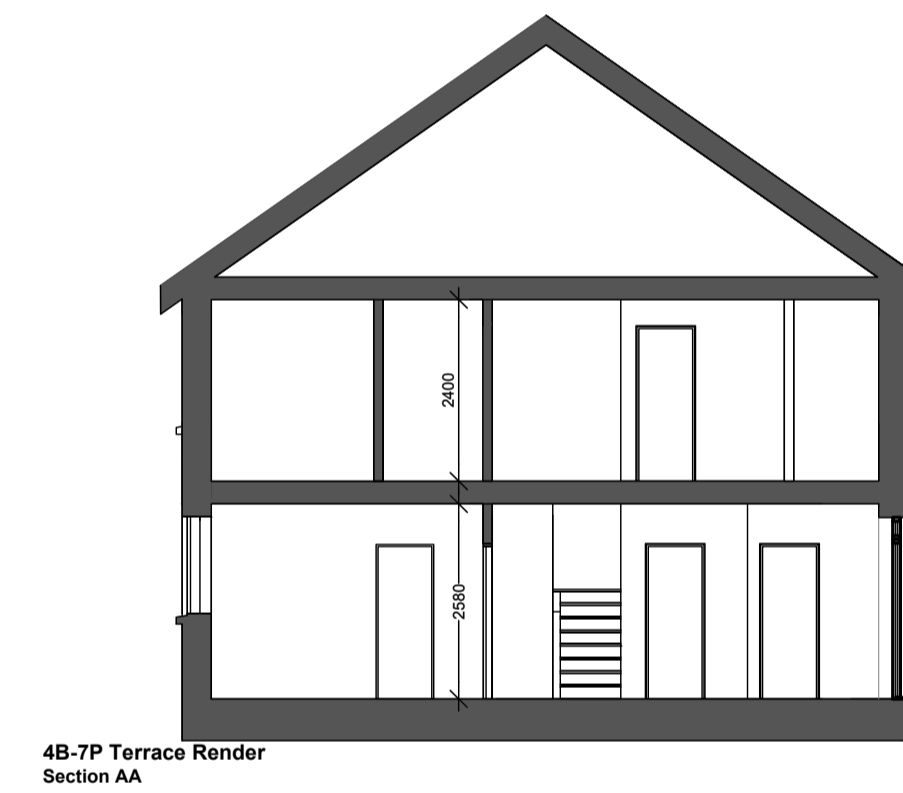
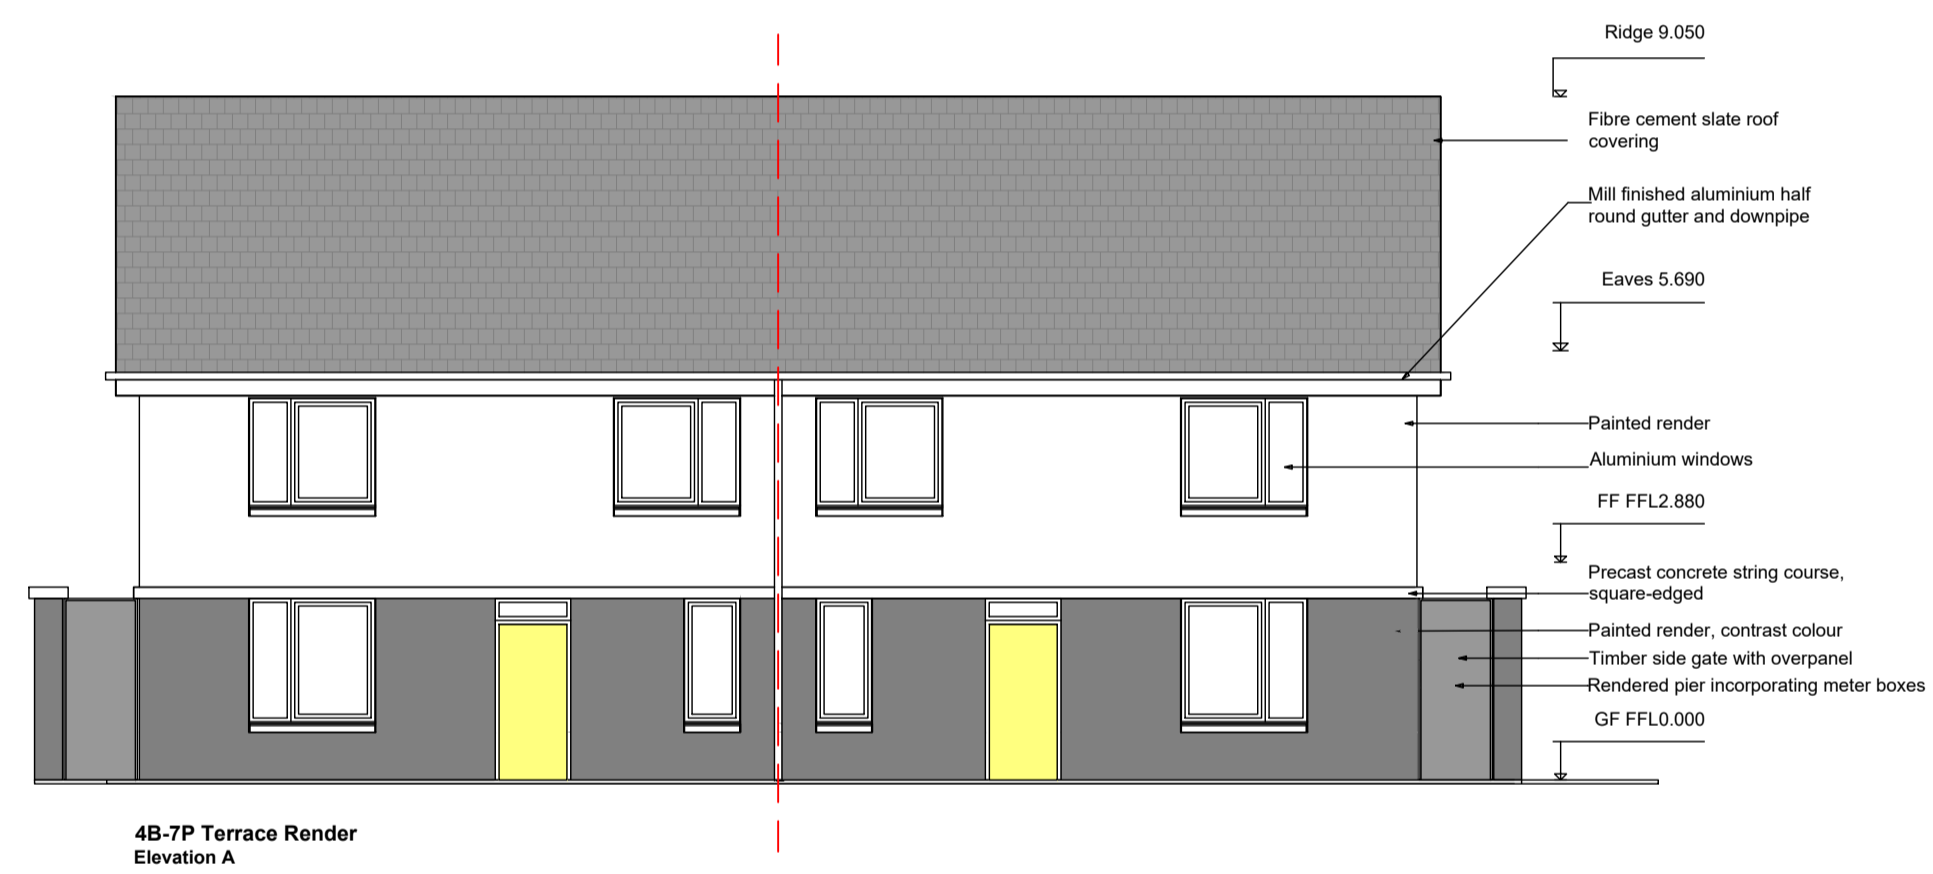
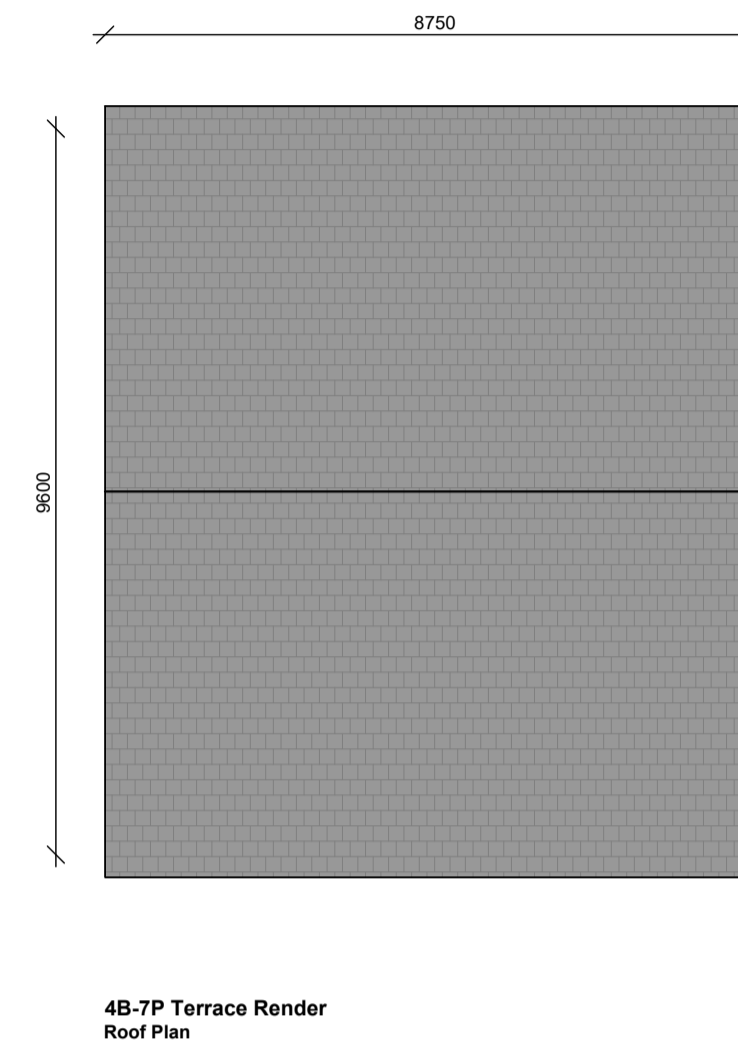
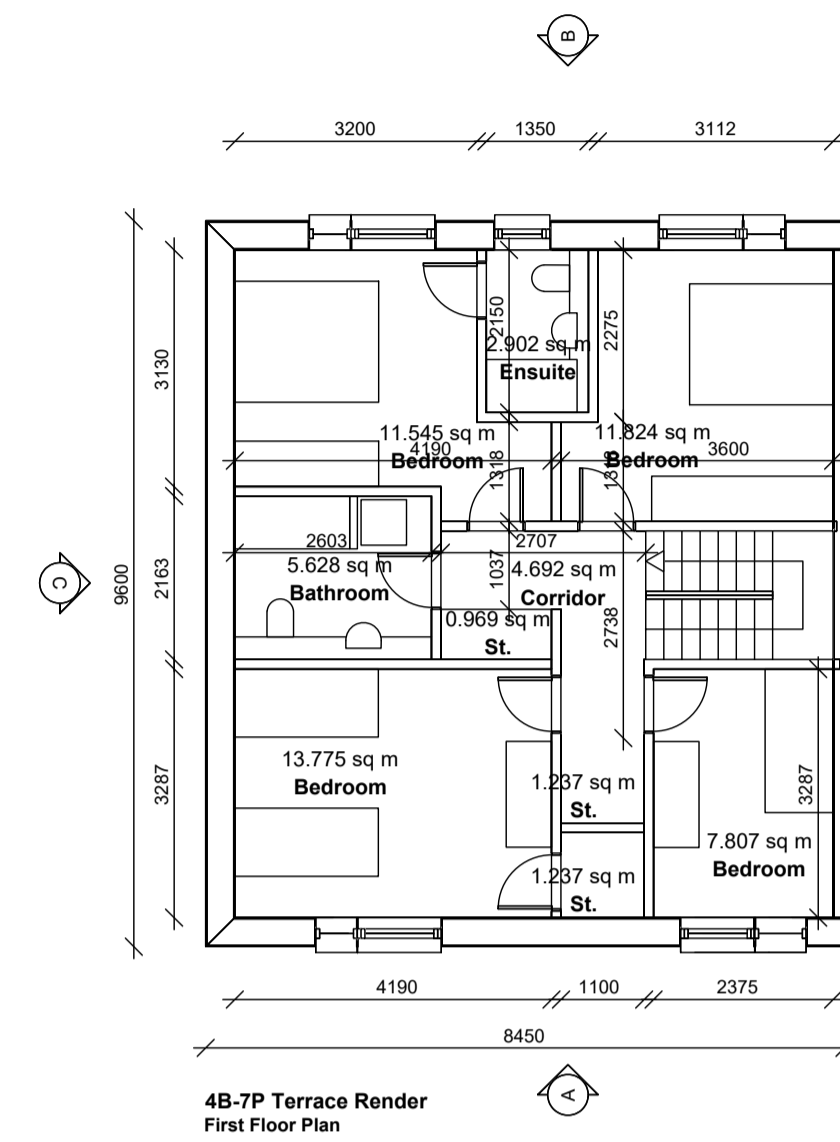


GENERAL NOTES:
 A. THIS DRAWING TO BE READ IN CONJUNCTION WITH ALL RELEVANT ARCHITECTURAL DRAWINGS THE SPECIFICATION AND ALL RELEVANT STANDARD DETAIL DRAWINGS.
 B. THIS DRAWING TO BE READ IN CONJUNCTION WITH ALL RELEVANT CIVIL, STRUCTURAL, MECHANICAL AND ELECTRICAL DRAWINGS TOGETHER WITH THE SPECIFICATIONS AND SCHEDULES.
 C. ALL DIMENSIONS IN MILLIMETERS. DO NOT SCALE FROM THIS DRAWING. USE FIGURED DIMENSIONS ONLY.
 D. CONTRACTOR MUST VERIFY ALL DIMENSIONS ON SITE BEFORE SETTING OUT COMMENCING WORK OR PRODUCING ANY SHOP DRAWINGS.

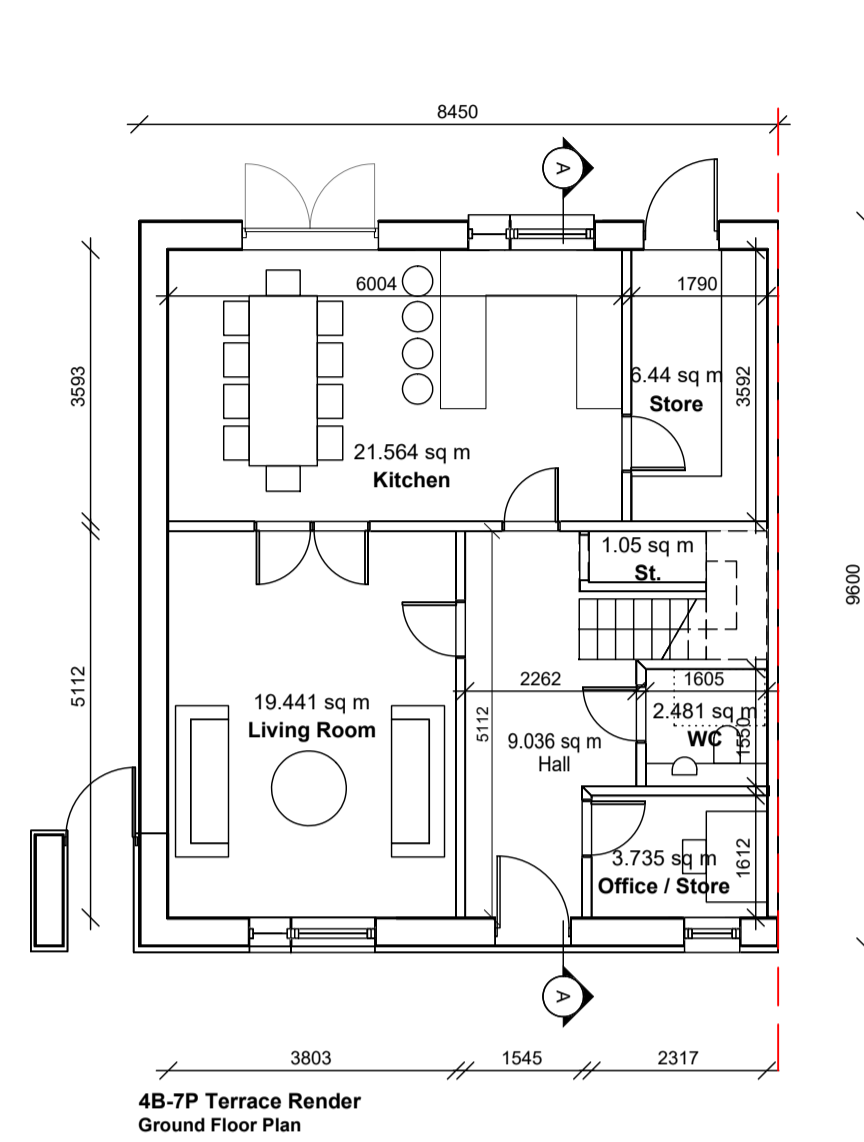

UNIT TYPE SCHEDULE OF ACCOMMODATION		
Unit Type	Room Name	Room Area
4B/7P		
GIA 139.76 sq m		
	Bathroom	5.628 sq m
	Bedroom	13.775 sq m
	Bedroom	7.807 sq m
	Bedroom	11.824 sq m
	Bedroom	11.545 sq m
	Corridor	4.692 sq m
	Ensuite	2.902 sq m
	Hallway	9.036 sq m
	Kitchen	21.564 sq m
	Living Room	19.441 sq m
	Office / Store	3.735 sq m
	St.	1.05 sq m
	St.	1.237 sq m
	St.	1.237 sq m
	St.	0.969 sq m
	Store	6.44 sq m
	WC	2.481 sq m
	Aggregate Living	41.01 sq m
	Aggregate Bedroom	44.95 sq m
	Aggregate Storage	14.49 sq m

Revisions	Date

eml
architects

20 Cruises Street
Limerick
V94 R6P9
Ireland
(061) 312249
limerick@eml.ie

63 Fitzwilliam Sq
Dublin 2
D02 N938
Ireland
(01) 6707677
dublin@eml.ie
www.eml.ie

Client	Limerick City & County Council	Date	19/09/23
Job	Mungret Residential Development, Mungret, Co.Limerick	Scale @ A1	1:100
Title	4B/7P Terrace House Render Plans, Elevations & Section	Drawn	CS
		Checked	ML
Drawing No.	3479-EML-XXX-XX- DR-A-0111	Rev	