



GENERAL NOTES:
 A. THIS DRAWING TO BE READ IN CONJUNCTION WITH ALL RELEVANT ARCHITECTURAL DRAWINGS THE SPECIFICATION AND ALL RELEVANT STANDARD DETAIL DRAWINGS.
 B. THIS DRAWING TO BE READ IN CONJUNCTION WITH ALL RELEVANT CIVIL, STRUCTURAL, MECHANICAL AND ELECTRICAL DRAWINGS TOGETHER WITH THE SPECIFICATIONS AND SCHEDULES.
 C. ALL DIMENSIONS IN MILLIMETERS. DO NOT SCALE FROM THIS DRAWING. USE FIGURED DIMENSIONS ONLY.
 D. CONTRACTOR MUST VERIFY ALL DIMENSIONS ON SITE BEFORE SETTING OUT COMMENCING WORK OR PRODUCING ANY SHOP DRAWINGS.




1 GF - GUEST SUITE (TYPE A) 1106 1:100
 2 GF - 2B4P CORNER (TYPE D) 1106 1:100
 3 GF - 2B4P Part M (TYPE D1) 1106 1:100
 4 GF - 2B3P CORNER (TYPE C) 1106 1:100
 5 GF - 1B2P (TYPE B & B1 mirrored) 1106 1:100

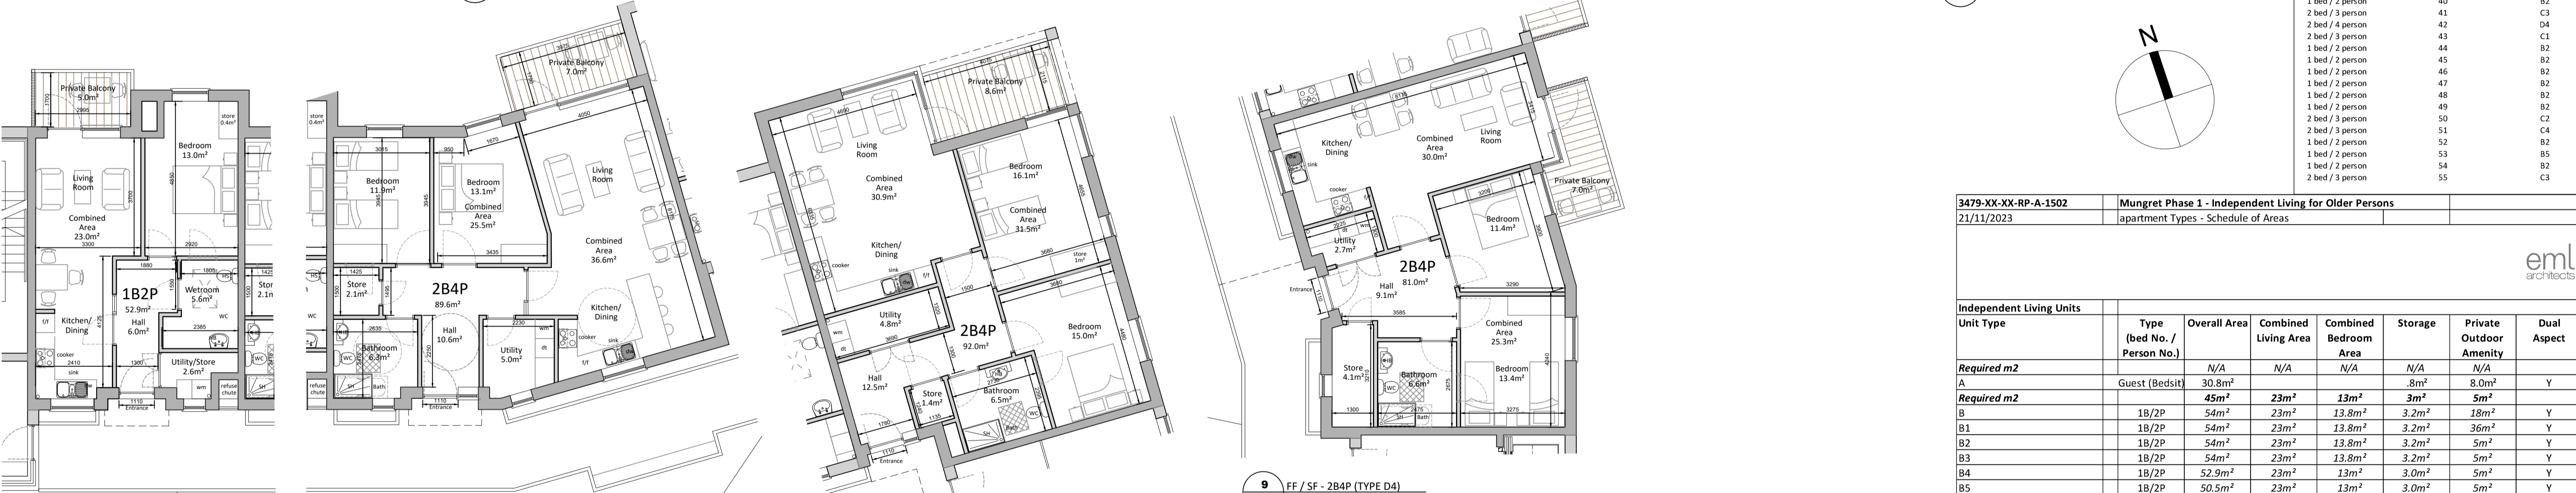

6 FF - 1B2P (TYPE B4) 1106 1:100
 7 FF - 2B4P Part M (TYPE D2) 1106 1:100
 8 FF - 2B4P CORNER (TYPE D3) 1106 1:100
 9 FF / SF - 2B4P (TYPE D4) 1106 1:100

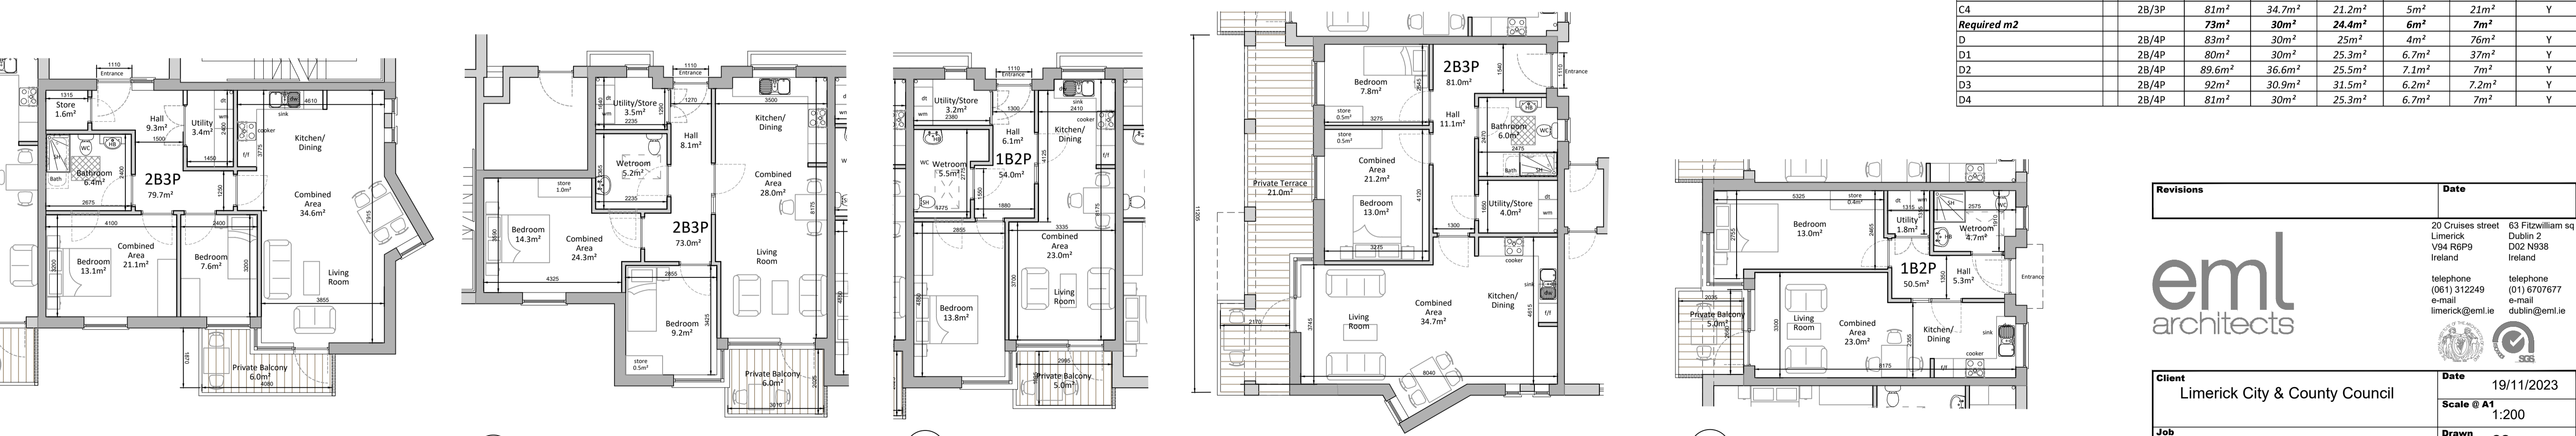

10 FF / SF - 2B3P (TYPE C1) 1106 1:100
 11 FF / SF - 2B3P (TYPE C2) 1106 1:100
 12 FF / SF - 1B2P (TYPE B2 & B3 mirrored) 1106 1:100
 13 FF / SF - 2B3P PUBLIC SQUARE (TYPE C3 & C4 mirrored) 1106 1:100
 14 SF - 1B2P PUBLIC SQUARE (TYPE B5) 1106 1:100

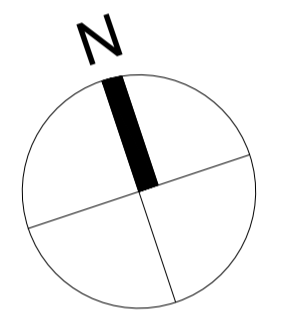

3479-XX-XX-RP-A-1502		Mungret Phase 1 - Independent Living for Older Persons				
21/11/2023		apartment Types - Schedule of Areas				
eml architects						
Independent Living Units	Type	Overall Area	Combined Living Area	Combined Bedroom Area	Storage	Private Outdoor Amenity
Unit Type	(bed No. / Person No.)					Dual Aspect
Required m2		N/A	N/A	N/A	N/A	N/A
A	Guest (bedsit)	30.8m ²	23m ²	13m ²	8m ²	8.0m ²
Required m2		45m ²	23m ²	13m ²	3m ²	5m ²
B	1B/2P	54m ²	23m ²	13.8m ²	3.2m ²	18m ²
B1	1B/2P	54m ²	23m ²	13.8m ²	3.2m ²	36m ²
B2	1B/2P	54m ²	23m ²	13.8m ²	3.2m ²	5m ²
B3	1B/2P	54m ²	23m ²	13.8m ²	3.2m ²	5m ²
B4	1B/2P	52.9m ²	23m ²	13m ²	3.0m ²	5m ²
B5	1B/2P	50.5m ²	23m ²	13m ²	3.0m ²	5m ²
Required m2		63m ²	28m ²	20.1m ²	5m ²	6m ²
C	2B/3P	78m ²	33m ²	21.1m ²	5m ²	80m ²
C1	2B/3P	79.7m ²	34.6m ²	21.1m ²	5m ²	6m ²
C2	2B/3P	73m ²	28m ²	24.3m ²	5m ²	6m ²
C3	2B/3P	81m ²	32.4m ²	21.7m ²	8m ²	20.5m ²
C4	2B/3P	81m ²	34.7m ²	21.2m ²	5m ²	21m ²
Required m2		73m ²	30m ²	24.4m ²	6m ²	7m ²
D	2B/4P	83m ²	30m ²	25m ²	4m ²	76m ²
D1	2B/4P	80m ²	30m ²	25.3m ²	6.7m ²	37m ²
D2	2B/4P	89.6m ²	36.6m ²	25.5m ²	7.1m ²	7m ²
D3	2B/4P	92m ²	30.9m ²	31.5m ²	6.2m ²	7.2m ²
D4	2B/4P	81m ²	30m ²	25.3m ²	6.7m ²	7m ²

Revisions | **Date**

eml architects

20 Cruises street Limerick V94 R6P9 Ireland
 telephone (061) 312249 e-mail limerick@eml.ie

63 Fitzwilliam sq Dublin 2 D02 N938 Ireland
 telephone (01) 6707677 e-mail dublin@eml.ie

Client	Limerick City & County Council	Date	19/11/2023
Job	Mungret Residential Development, Mungret, Co.Limerick	Scale @ A1	1:200
Job		Drawn	CS
Title	Independent Living for Older Persons Apartment Unit Types - Plans	Checked	ML
		Drawing No.	3479-EML-XX-XX- DRA-1106
		Rev	