

NOTES:

1. ALL DIMENSIONS ARE IN MILLIMETRES – FIGURED DIMENSIONS TO BE TAKEN IN PREFERENCE TO SCALED DIMENSIONS.
2. ALL LEVELS ARE IN METRES AND RELATE TO ORDNANCE DATUM MALIN HEAD.

LEGEND:

1. SITE BOUNDARY OUTLINED THUS.....



1	21.03.24	Section 38 Issue	EMcG	TH	CS
Issue	Date	Revisions	Drawn	Checked	Approved


MRG consulting engineers
No.4 Day Place, Tralee, County Kerry.
T : (0667)232330 Fax : (0667)232334 E-Mail : info@mr.ie
also: Elysium Business Centre, Second Floor, Brehin House,
Watercourse Road, Blackpool, Cork.

MRG Consulting Engineers Limited Civil Structural Architectural Environmental

Project
LIMERICK CITY & COUNTY COUNCIL
MOYROSS AVENUE UPGRADE
PINE VIEW GARDENS TO COLLEGE AVENUE

Drawing
SITE LOCATION PLAN

Drawn	E.McGillcuddy	Project No.	123021	Drawing No.	123021-100
Date	08.03.2024				
Scale	1:1000 AT A1				

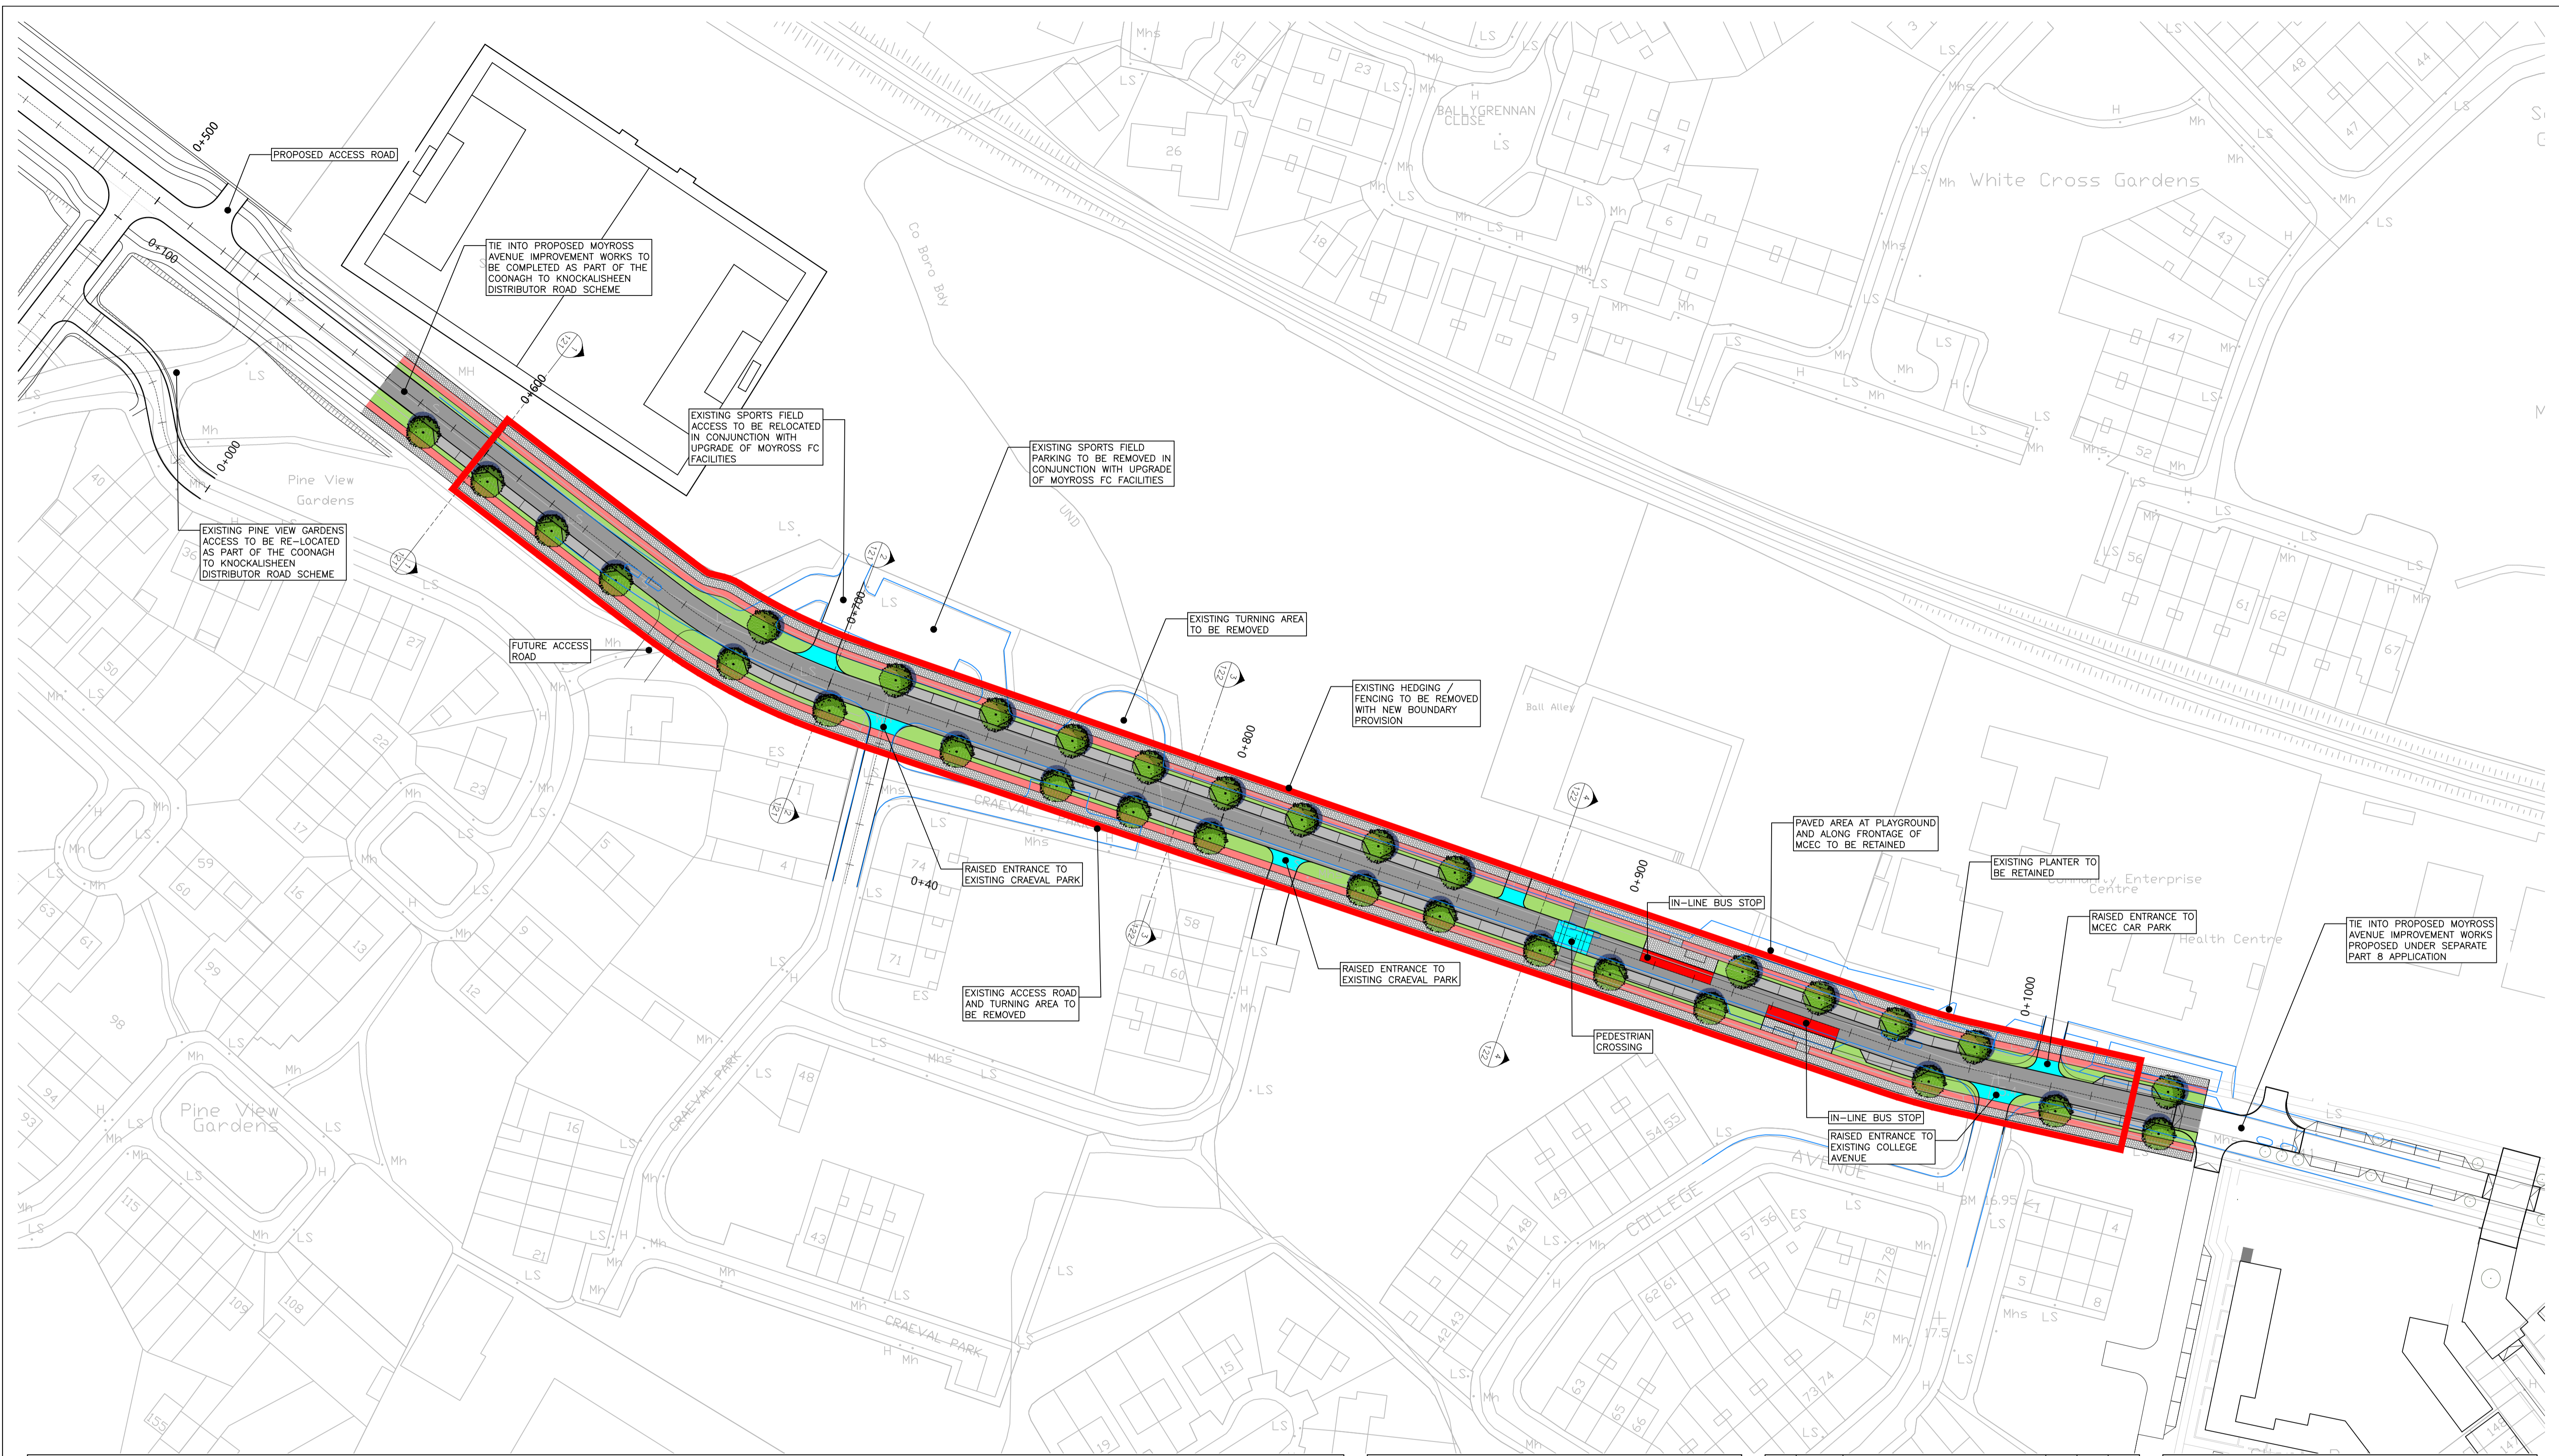

NOTES:

1. ALL DIMENSIONS ARE IN MILLIMETRES – FIGURED DIMENSIONS TO BE TAKEN IN PREFERENCE TO SCALED DIMENSIONS.
2. ALL LEVELS ARE IN METRES AND RELATE TO ORDNANCE DATUM MALIN HEAD.
3. EXISTING PUBLIC LIGHTING TO BE UPGRADED WHERE REQUIRED.
4. BUFF COLOURED BLISTER TACTILE PAVING TO BE USED AT UNCONTROLLED PEDESTRIAN CROSSINGS.
5. CORDUROY TACTILE PAVING TO BE USED AT TERMINATION OF FOOTPATH/CYCLE TRACK AT SHARED SURFACE.

LEGEND:

1. SITE BOUNDARY DENOTED THIS.....
2. PROPOSED CARRIAGEWAY SURFACE DENOTED THIS.....
3. PROPOSED FOOTPATH DENOTED THIS.....
4. PROPOSED RAISED CYCLE TRACK DENOTED THIS.....
5. PROPOSED BUS STOP DENOTED THIS.....
6. PROPOSED CORDUROY TACTILE PAVING AT CROSSING LOCATION DENOTED THIS.....
7. EXISTING SURVEYED FEATURES SHOWN THIS IN BLUE.....
8. PROPOSED RAISED ENTRY TREATMENT DENOTED THIS.....



Ordnance Survey Ireland Licence No CYAL50322836
Ordnance Survey Ireland and Government of Ireland.



1	21.03.24	Section 38 Issue	EMcG	TH	CS
Issue	Date	Revisions	Drawn	Checked	Approved


MRG consulting engineers
No.4 Day Place, Tralee, County Kerry.
T: (066)712330 Fax: (066)712334 E-Mail: info@mrq.ie
also: Elysium Business Centre, Second Floor, Brehin House, Watercourse Road, Blackpool, Cork.

MRG Consulting Engineers Limited Civil Structural Architectural Environmental


Project
LIMERICK CITY & COUNTY COUNCIL
MOYROSS AVENUE UPGRADE
PINE VIEW GARDENS TO COLLEGE AVENUE

Drawing
PROPOSED LAYOUT PLAN

Drawn	D Moriarty	Project No.	123021	Drawing No.	123021-111
Date	xx.03.2024				
Scale	1:750 AT A1 1:1500 AT A3				

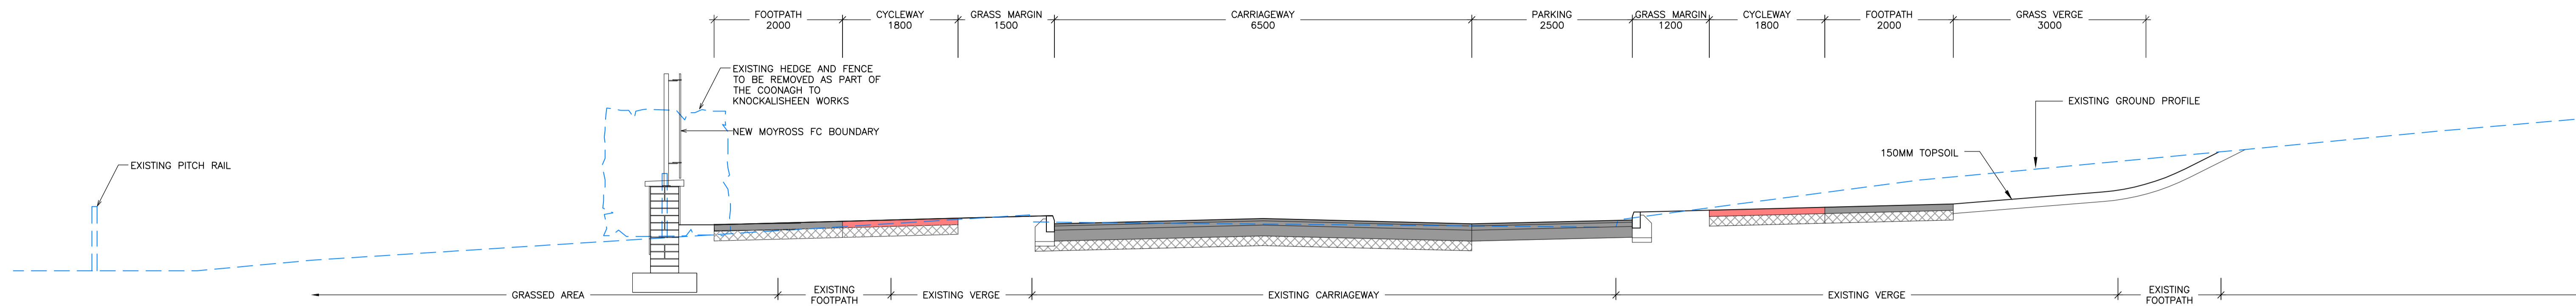

TYPICAL CROSS SECTION 1-1 - CH 600
SCALE 1:50

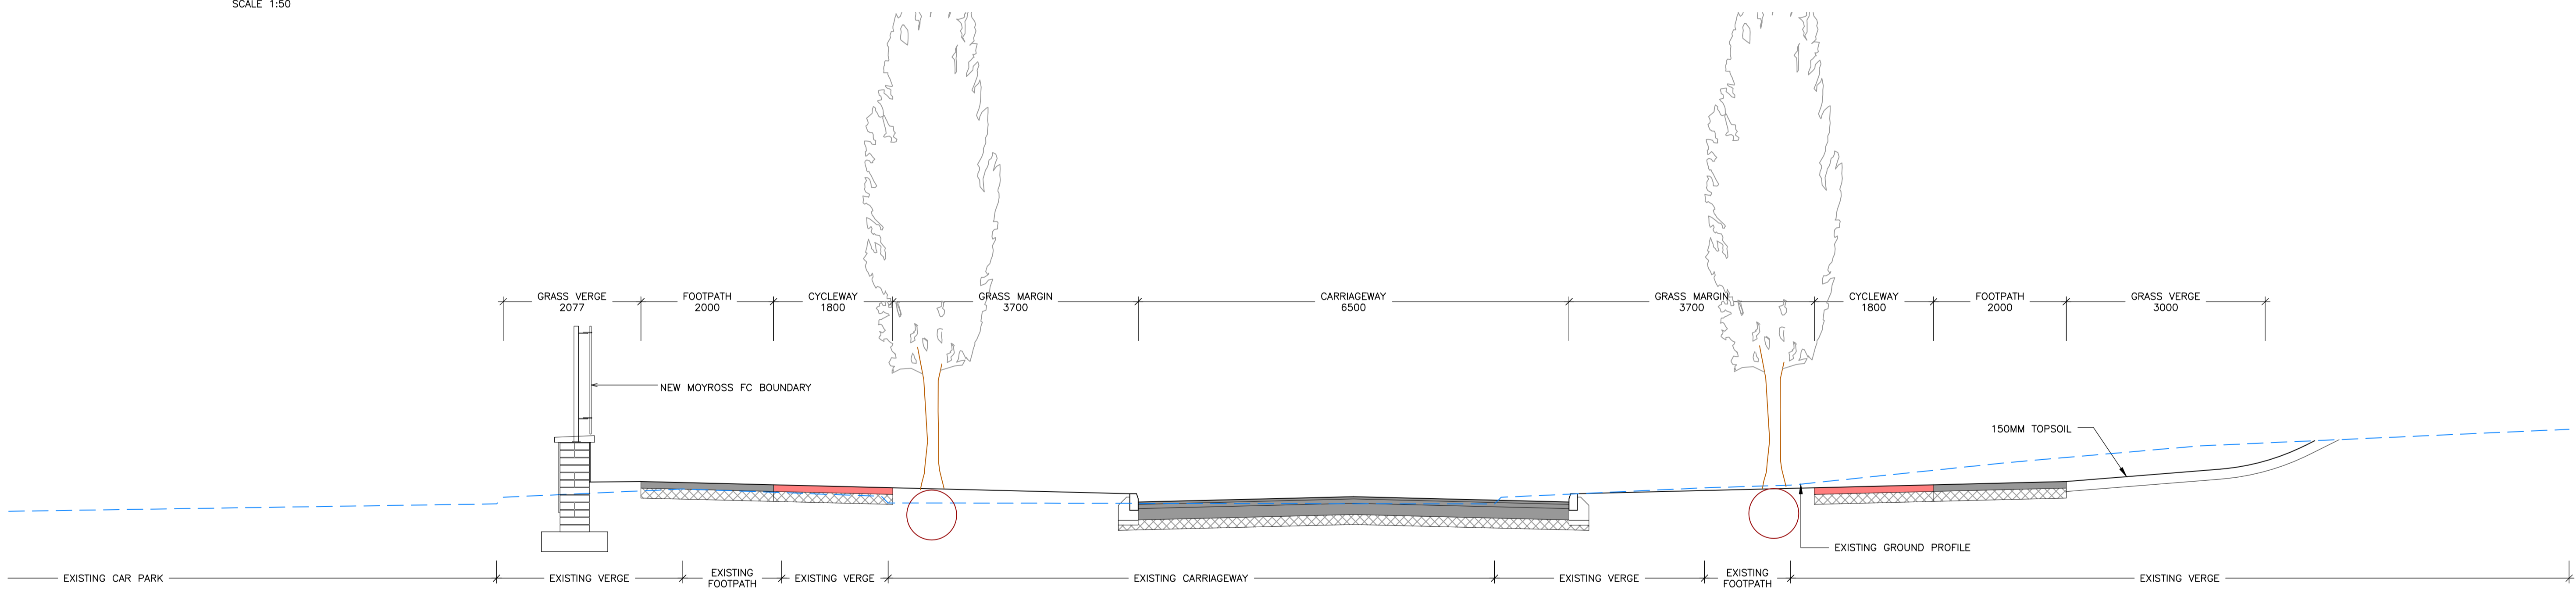

TYPICAL CROSS SECTION 2-2 - CH 700
SCALE 1:50

NOTES:

1. ALL DIMENSIONS ARE IN MILLIMETRES - FIGURED DIMENSIONS TO BE TAKEN IN PREFERENCE TO SCALED DIMENSIONS.
2. ALL LEVELS ARE IN METRES AND RELATE TO ORDINANCE DATUM MALIN HEAD.



1	21.03.24	Section 38 Issue	EMcG	TH	CS
Issue	Date	Revisions	Drawn	Checked	Approved


MRG consulting engineers
No.4 Day Place, Tralee, County Kerry.
T: (066)7123130 Fax: (066)7123384 E-Mail: info@mrq.ie
also: Elysium Business Centre, Second Floor, Brehin House, Watercourse Road, Blackpool, Cork.

MRG Consulting Engineers Limited Civil Structural Architectural Environmental


Project
LIMERICK CITY & COUNTY COUNCIL
MOYROSS AVENUE UPGRADE
PINE VIEW GARDENS TO COLLEGE AVENUE

Drawing
TYPICAL CROSS SECTIONS - SHEET 1 OF 2

Drawn	E.McGillicuddy	Project No.	123021	Drawing No.	123021-121
Date	14.06.2023				
Scale	1:500 AT A1 1:1000 AT A3				

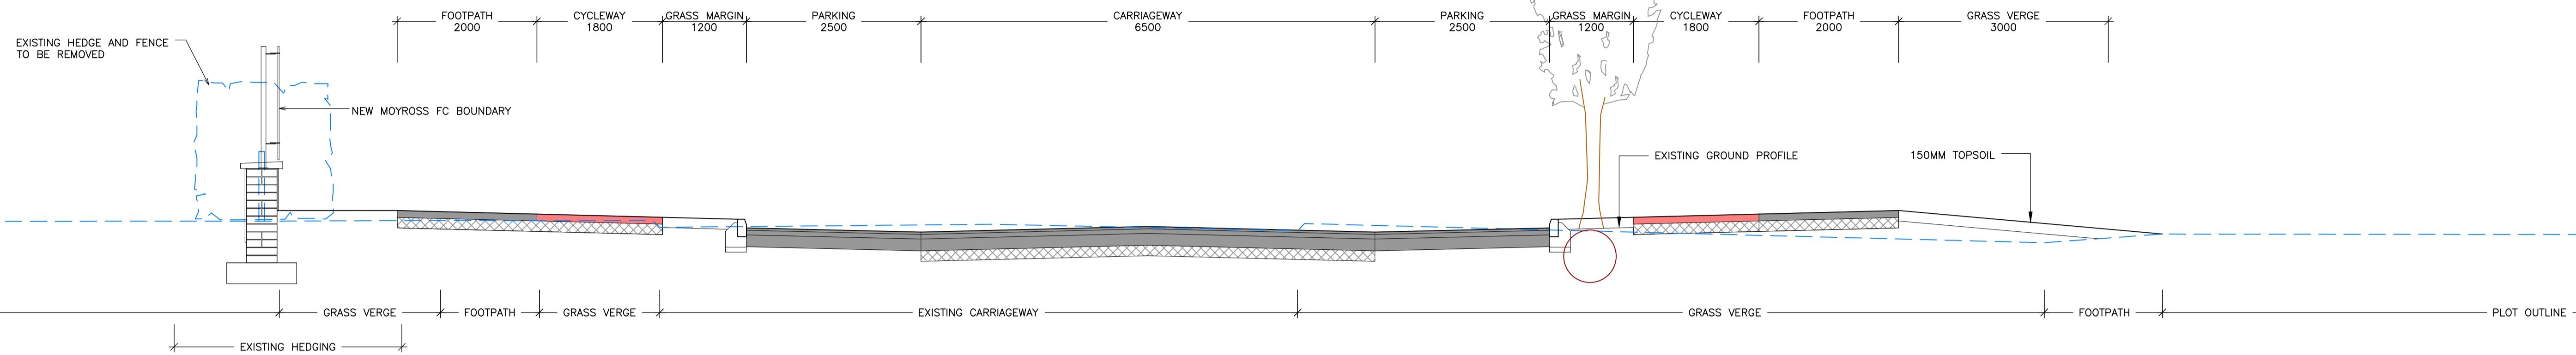

TYPICAL CROSS SECTION 3-3 - CH 800
SCALE 1:50

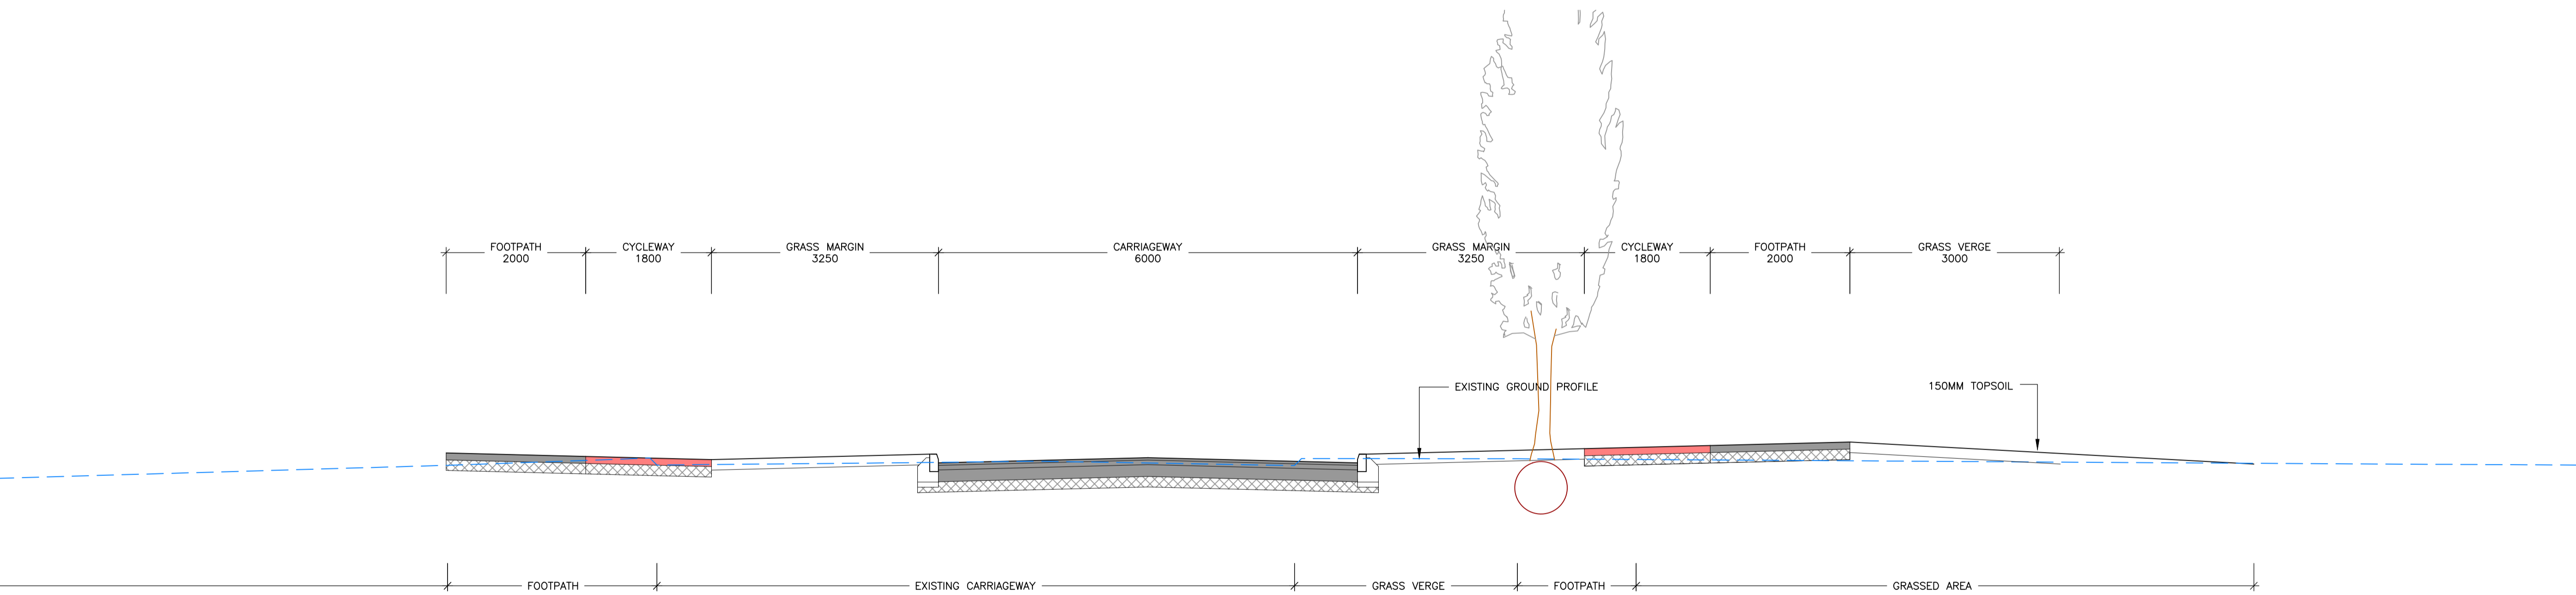

TYPICAL CROSS SECTION 4-4 - CH 880
SCALE 1:50

NOTES:

1. ALL DIMENSIONS ARE IN MILLIMETRES - FIGURED DIMENSIONS TO BE TAKEN IN PREFERENCE TO SCALED DIMENSIONS.
2. ALL LEVELS ARE IN METRES AND RELATE TO ORDNANCE DATUM MALIN HEAD.



1	21.03.24	Section 38 Issue	EMcG	TH	CS
Issue	Date	Revisions	Drawn	Checked	Approved

MRG
consulting engineers

No.4 Day Place, Tralee, County Kerry.
T : (066)7123130 Fax : (066)7123384 E-Mail : info@mrq.ie
also: Elysium Business Centre, Second Floor, Breffni House,
Watercourse Road, Blackpool, Cork.

MRG Consulting Engineers Limited Civil Structural Architectural Environmental

Project
LIMERICK CITY & COUNTY COUNCIL
MOYROSS AVENUE UPGRADE
PINE VIEW GARDENS TO COLLEGE AVENUE

Drawing
TYPICAL CROSS SECTIONS - SHEET 2 OF 2

Drawn	E.McGillicuddy	Project No.	123021	Drawing No.	123021-122
Date	14.06.2023				
Scale	1:500 AT A1 1:1000 AT A3				