


Site Location Map 1:25,000

Legend:

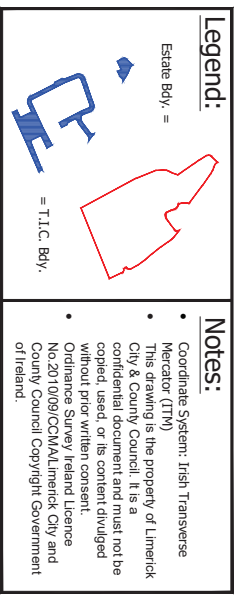

Site Location Map 1:1,250



Comhairle Cathrach
& Contae Lúimnigh
Limerick City
& County Council



LIMERICK CITY & COUNTY COUNCIL
Comhairle Cathrach & Contae Lúimnigh
MÁLA GALLOHER (DIRECTOR OF SERVICES)
PLANNING, ENVIRONMENT & PLACE MAKING
COMMUNITY DEVELOPMENT
COMMUNICATIONS
OFFICE
14, 051-437-090

PAPER SIZE

A3

Site Location:

Kylmore,
Phase 5 & 6,
Limerick

Date: April 2024

File Ref.: TIC - 17/02

Drawn By: E.H.

Scale: As Shown

Drawing No.: TIC-17-02-001