


SITE LOCATION

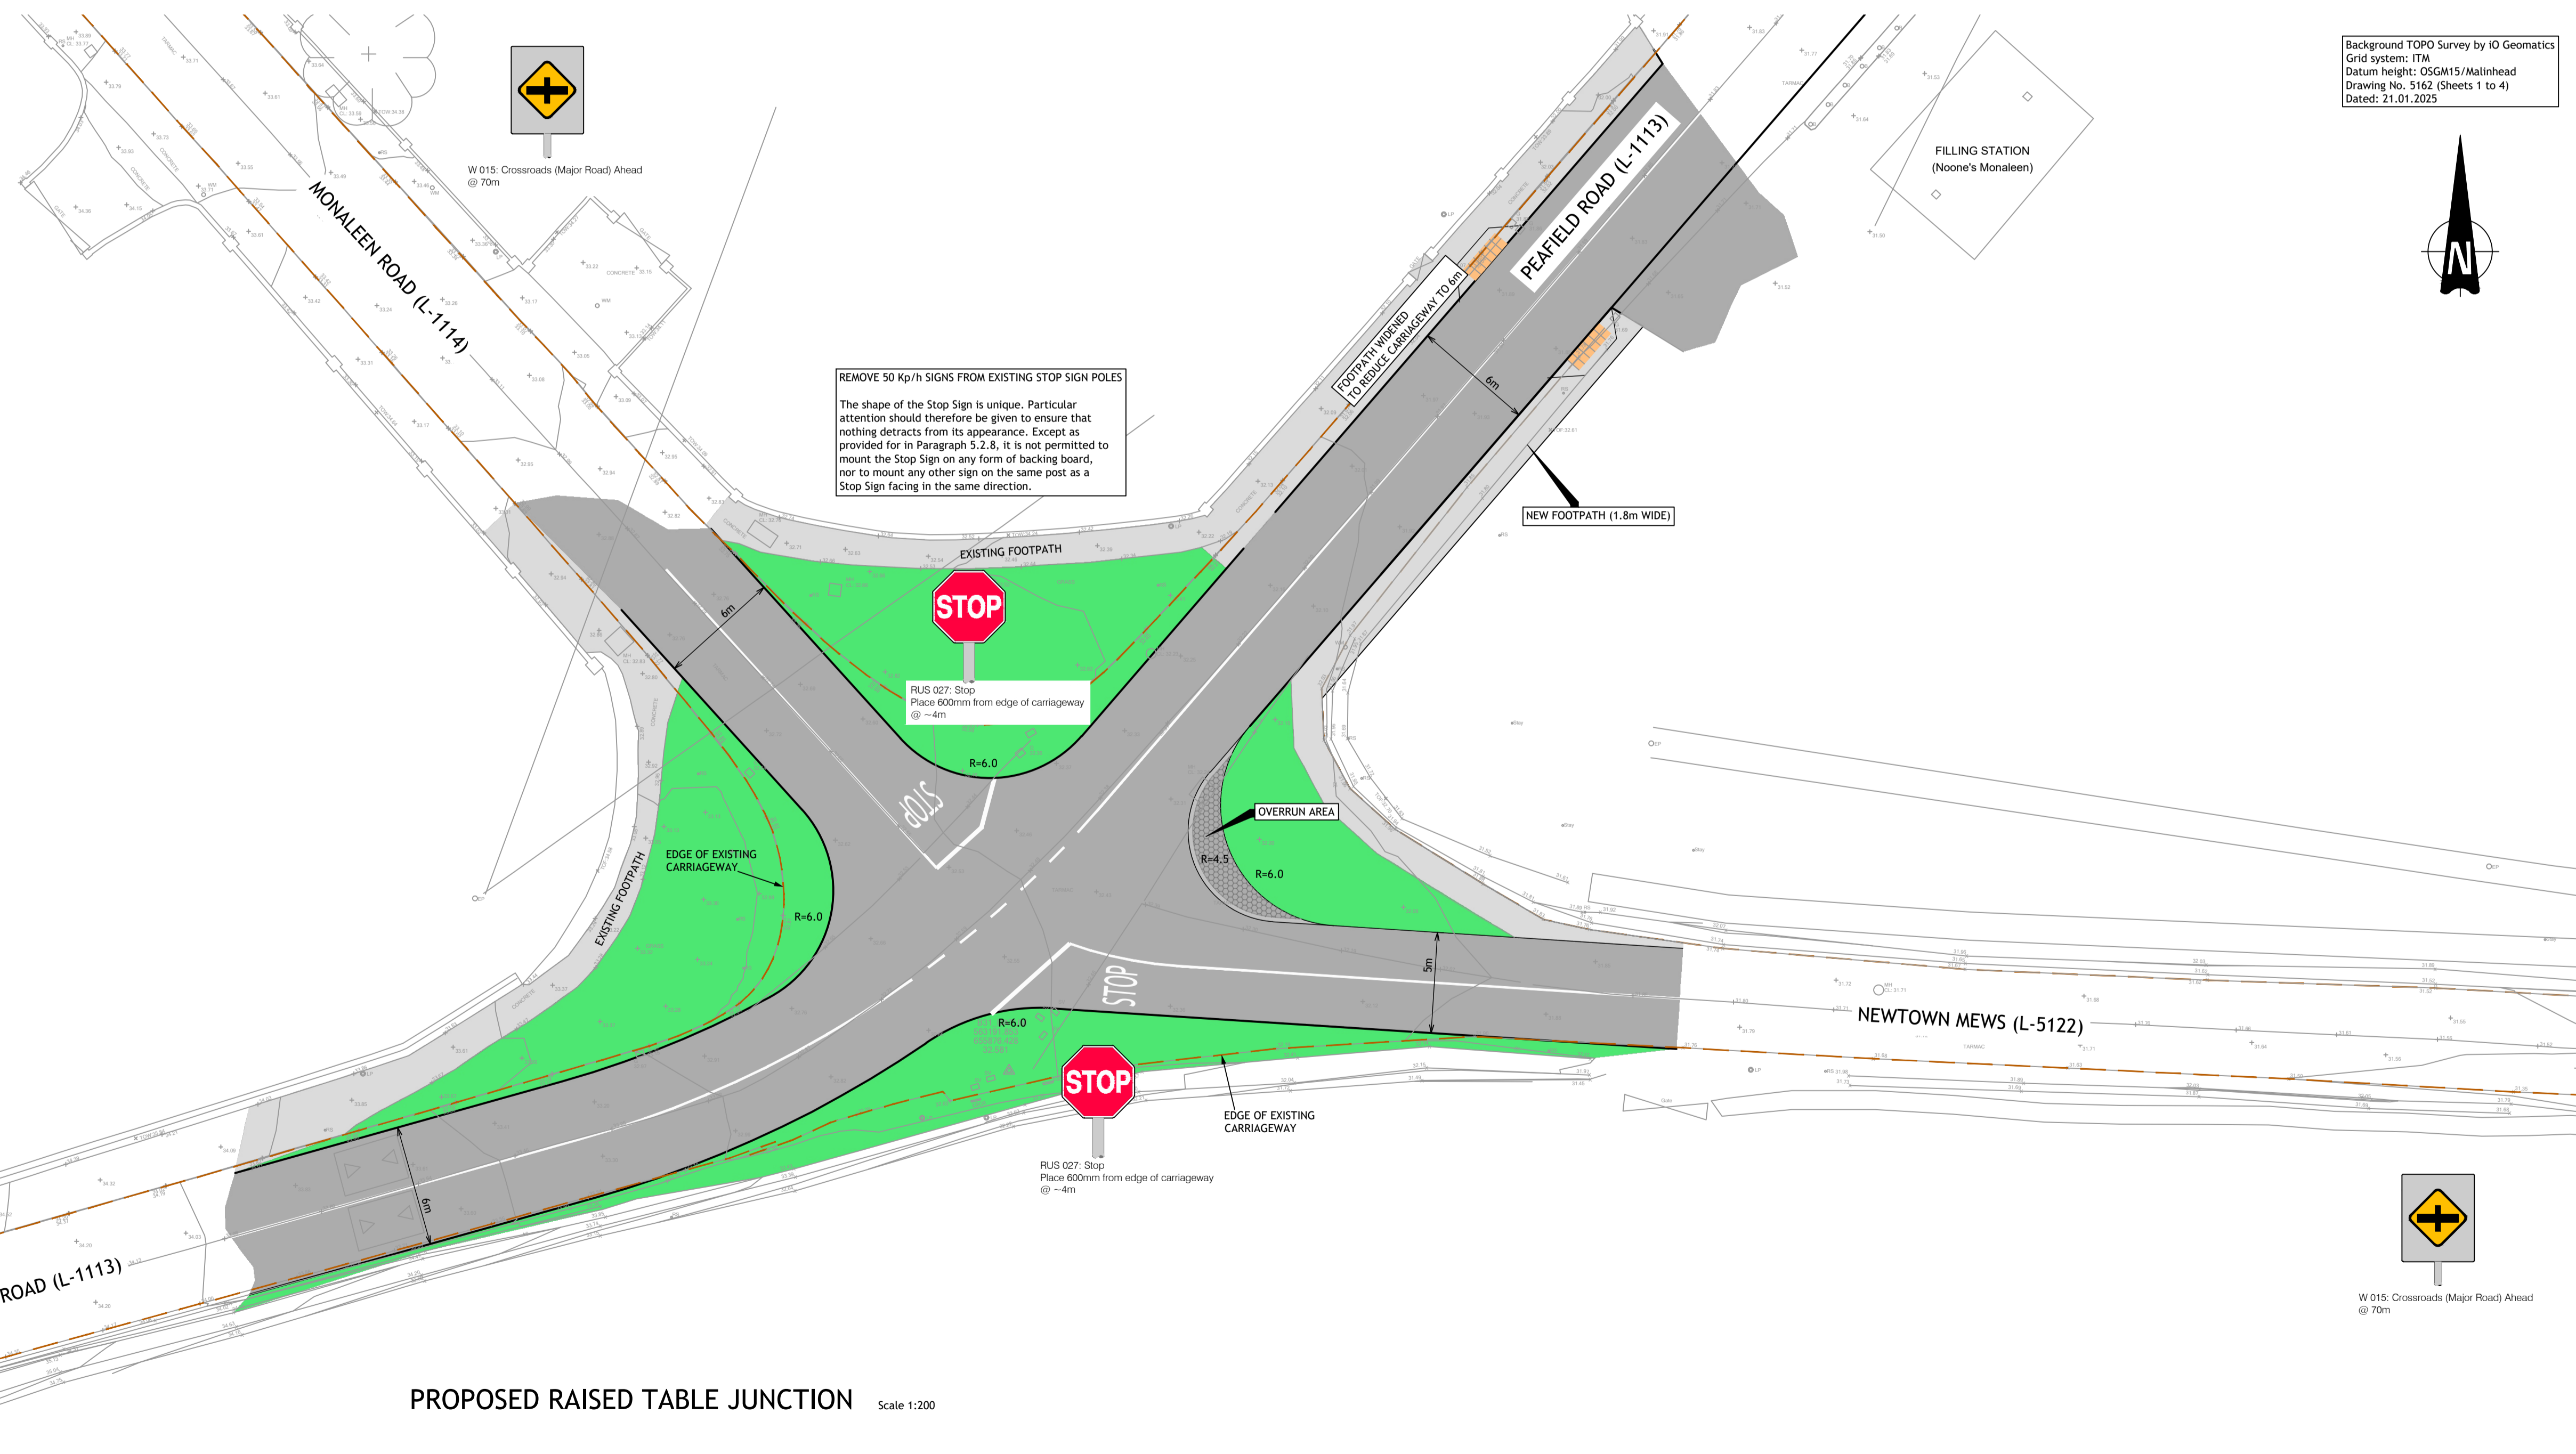

Background TOPO Survey by IO Geomatics
 Grid system: ITM
 Datum height: OSGM15/Malinhead
 Drawing No. 5162 (Sheets 1 to 4)
 Dated: 21.01.2025

© PUNCH Consulting Engineers
 This drawing and any design hereon is the copyright of the Consultants and must not be reproduced without their written consent.
 All drawings remain the property of the Consultants.
 Figured dimension only to be taken from this drawing.
 Consultants to be informed immediately of any discrepancies before work proceeds.



Rev	Amendment	By	Date	Rev	Amendment	By	Date	Client:

PUNCH
 consulting engineers
 Dublin | Limerick | Cork | Galway | Glasgow
 97 Henry Street, Limerick, V94 YC2H
 t +353 61 221 200 | w punchconsulting.com

Project: ANNACOTTY TO PEAFIELD ROAD TRAFFIC CALMING			
Title: SANDVILLE CROSSROADS			
Drawn: S Buckley	Date drawn: February 2025	Technician Check: S Buckley	Engineer Check: J Tierman
Project No: 241314	Model Ref: 241314-PUNCH-03-XX-M2-C-0401	Drawing Status: S3	
Scale @ A1: 1:200	Document No: 241314-PUNCH-03-XX-DR-C-0401	Revision No: P02	