


1:2500 SITE LOCATION MAP

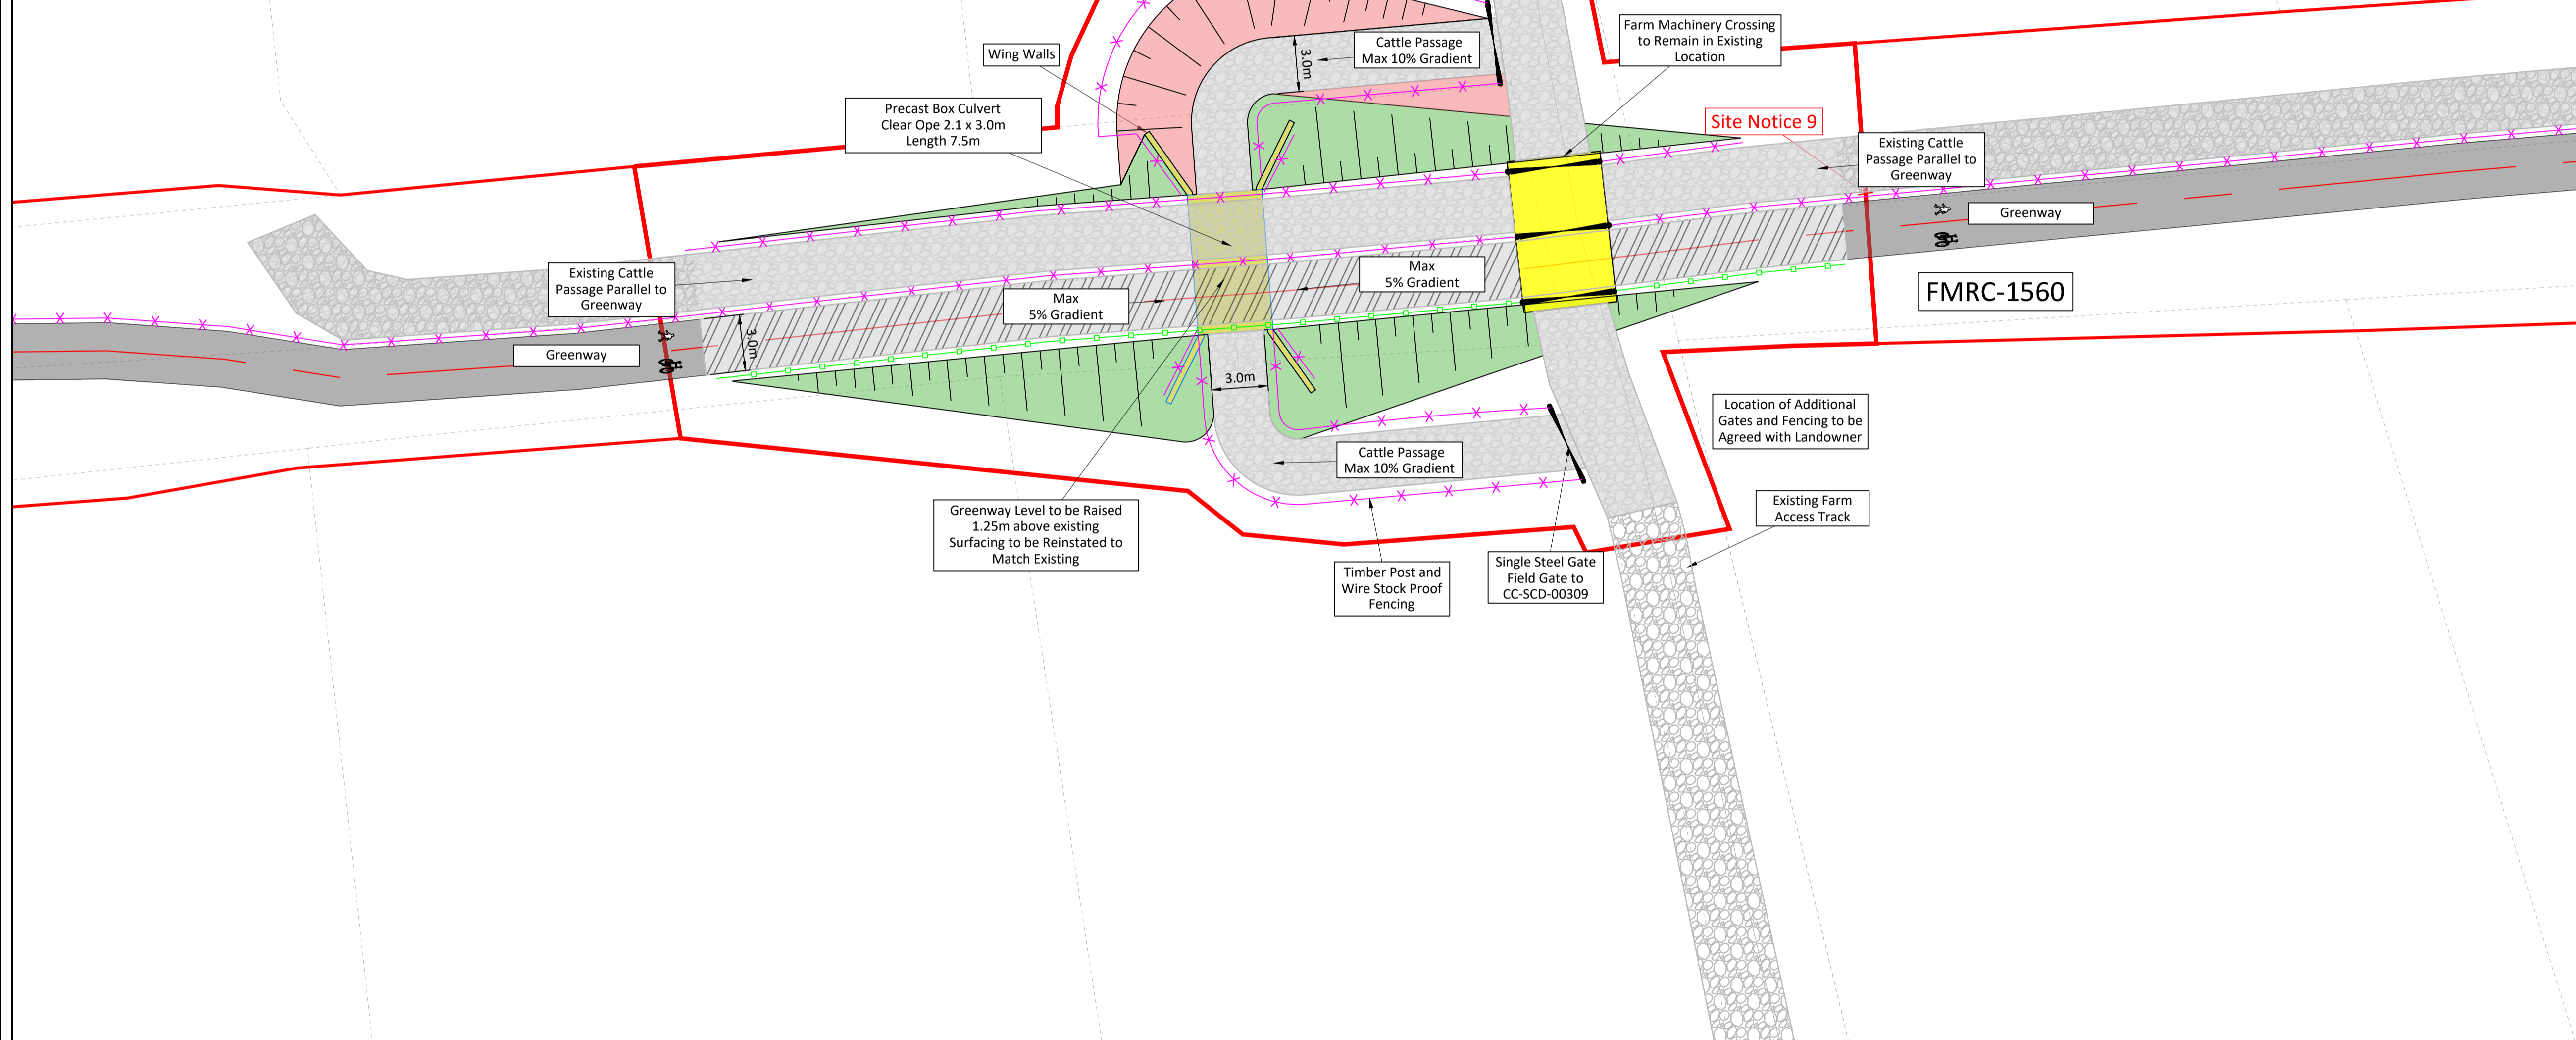


1:200 SITE LAYOUT PLAN

Notes

1. All dimensions in meters unless otherwise noted.
2. All levels given with reference to ordinance datum Malin
3. Refer to drawings numbers P2152-ST00-SD01, P2152-ST00-SD02, P2152-ST00-SD03 for typical elevations, sections and construction details.
4. Additional fencing and farm gate to be determined based on requirements of landowner.
5. Final earthworks profile and underpass location to be determined in consultation with land owner and upon completion of topographical survey of surrounding area.
6. Rural SUDS storm water drainage system to be provided as required. Drainage system to comply with the Good Agricultural Practice for Protection of Waters Regulations 2017, as amended in 2018.
7. Maximum gradient of proposed greenway profile to be 5% over a maximum length of 50m.
8. Gradient of cattle underpass passage to be limited to 10% over a maximum of 25m. Corrugated concrete surface to be provided where underpass slope is between 10-15%

Legend

- Earthworks Profile Fill
- Earthworks Profile Cut
- Timber Post and Rail Fencing
- Timber Post and Mesh Fencing
- Site Boundary for Part VIII Planning

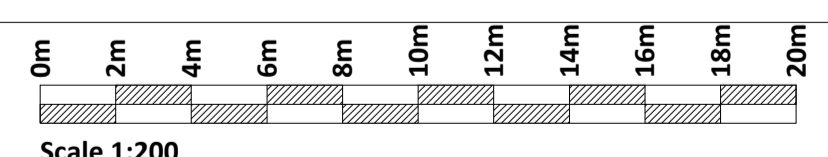

If Applicable : Ordnance Survey Ireland Licence No. EN 0001220 © Ordnance Survey Ireland and Government of Ireland
####

FEHILY TIMONEY Cork | Dublin | Carlow
www.fehilytimoney.ie

No part of this document may be reproduced or transmitted in any form or stored in any retrieval system of any nature without the written permission of Fehily Timoney & Company as copyright holder except as agreed for use on the project for which the document was originally issued. Do not scale. Use figured dimensions only. If in doubt - Ask!

Rev.	Description	App By	Date
A	ISSUE FOR DISCUSSION	BB	11.08.20
B	ISSUE FOR PLANNING APPLICATION	BB	14.10.20

PROJECT	IMPROVEMENT WORKS TO THE GREAT SOUTHERN GREENWAY		
SHEET	UNDERPASS 4 - SITE LOCATION MAP AND SITE LAYOUT PLAN		

CLIENT			
LIMERICK CITY & COUNTY COUNCIL			
Date	11.08.20	Project number	P2152
Drawn by	SK	Drawing Number	P2152-ST04-0001
Checked by	TL	Scale (@ A1-)	As Shown
		Rev	B

O:\ACAD\2019\P2152\P2152-ST04-0001