


The disclosure and contents of this drawing are confidential and are the exclusive property of CSD Engineering Ltd. This drawing shall not be copied or reproduced, articles shown herein shall not be produced without written permission.

**NOTES:**

- 1) THIS DRAWING IS FOR PLANNING PURPOSES ONLY


**LEGEND**

- 125mm $\varnothing$  ESB DUCTS
- 110mm $\varnothing$  TELECOMS DUCTS
- ESB DRAW CHAMBER
- TELECOMS DRAW CHAMBER
- WATER MAINS

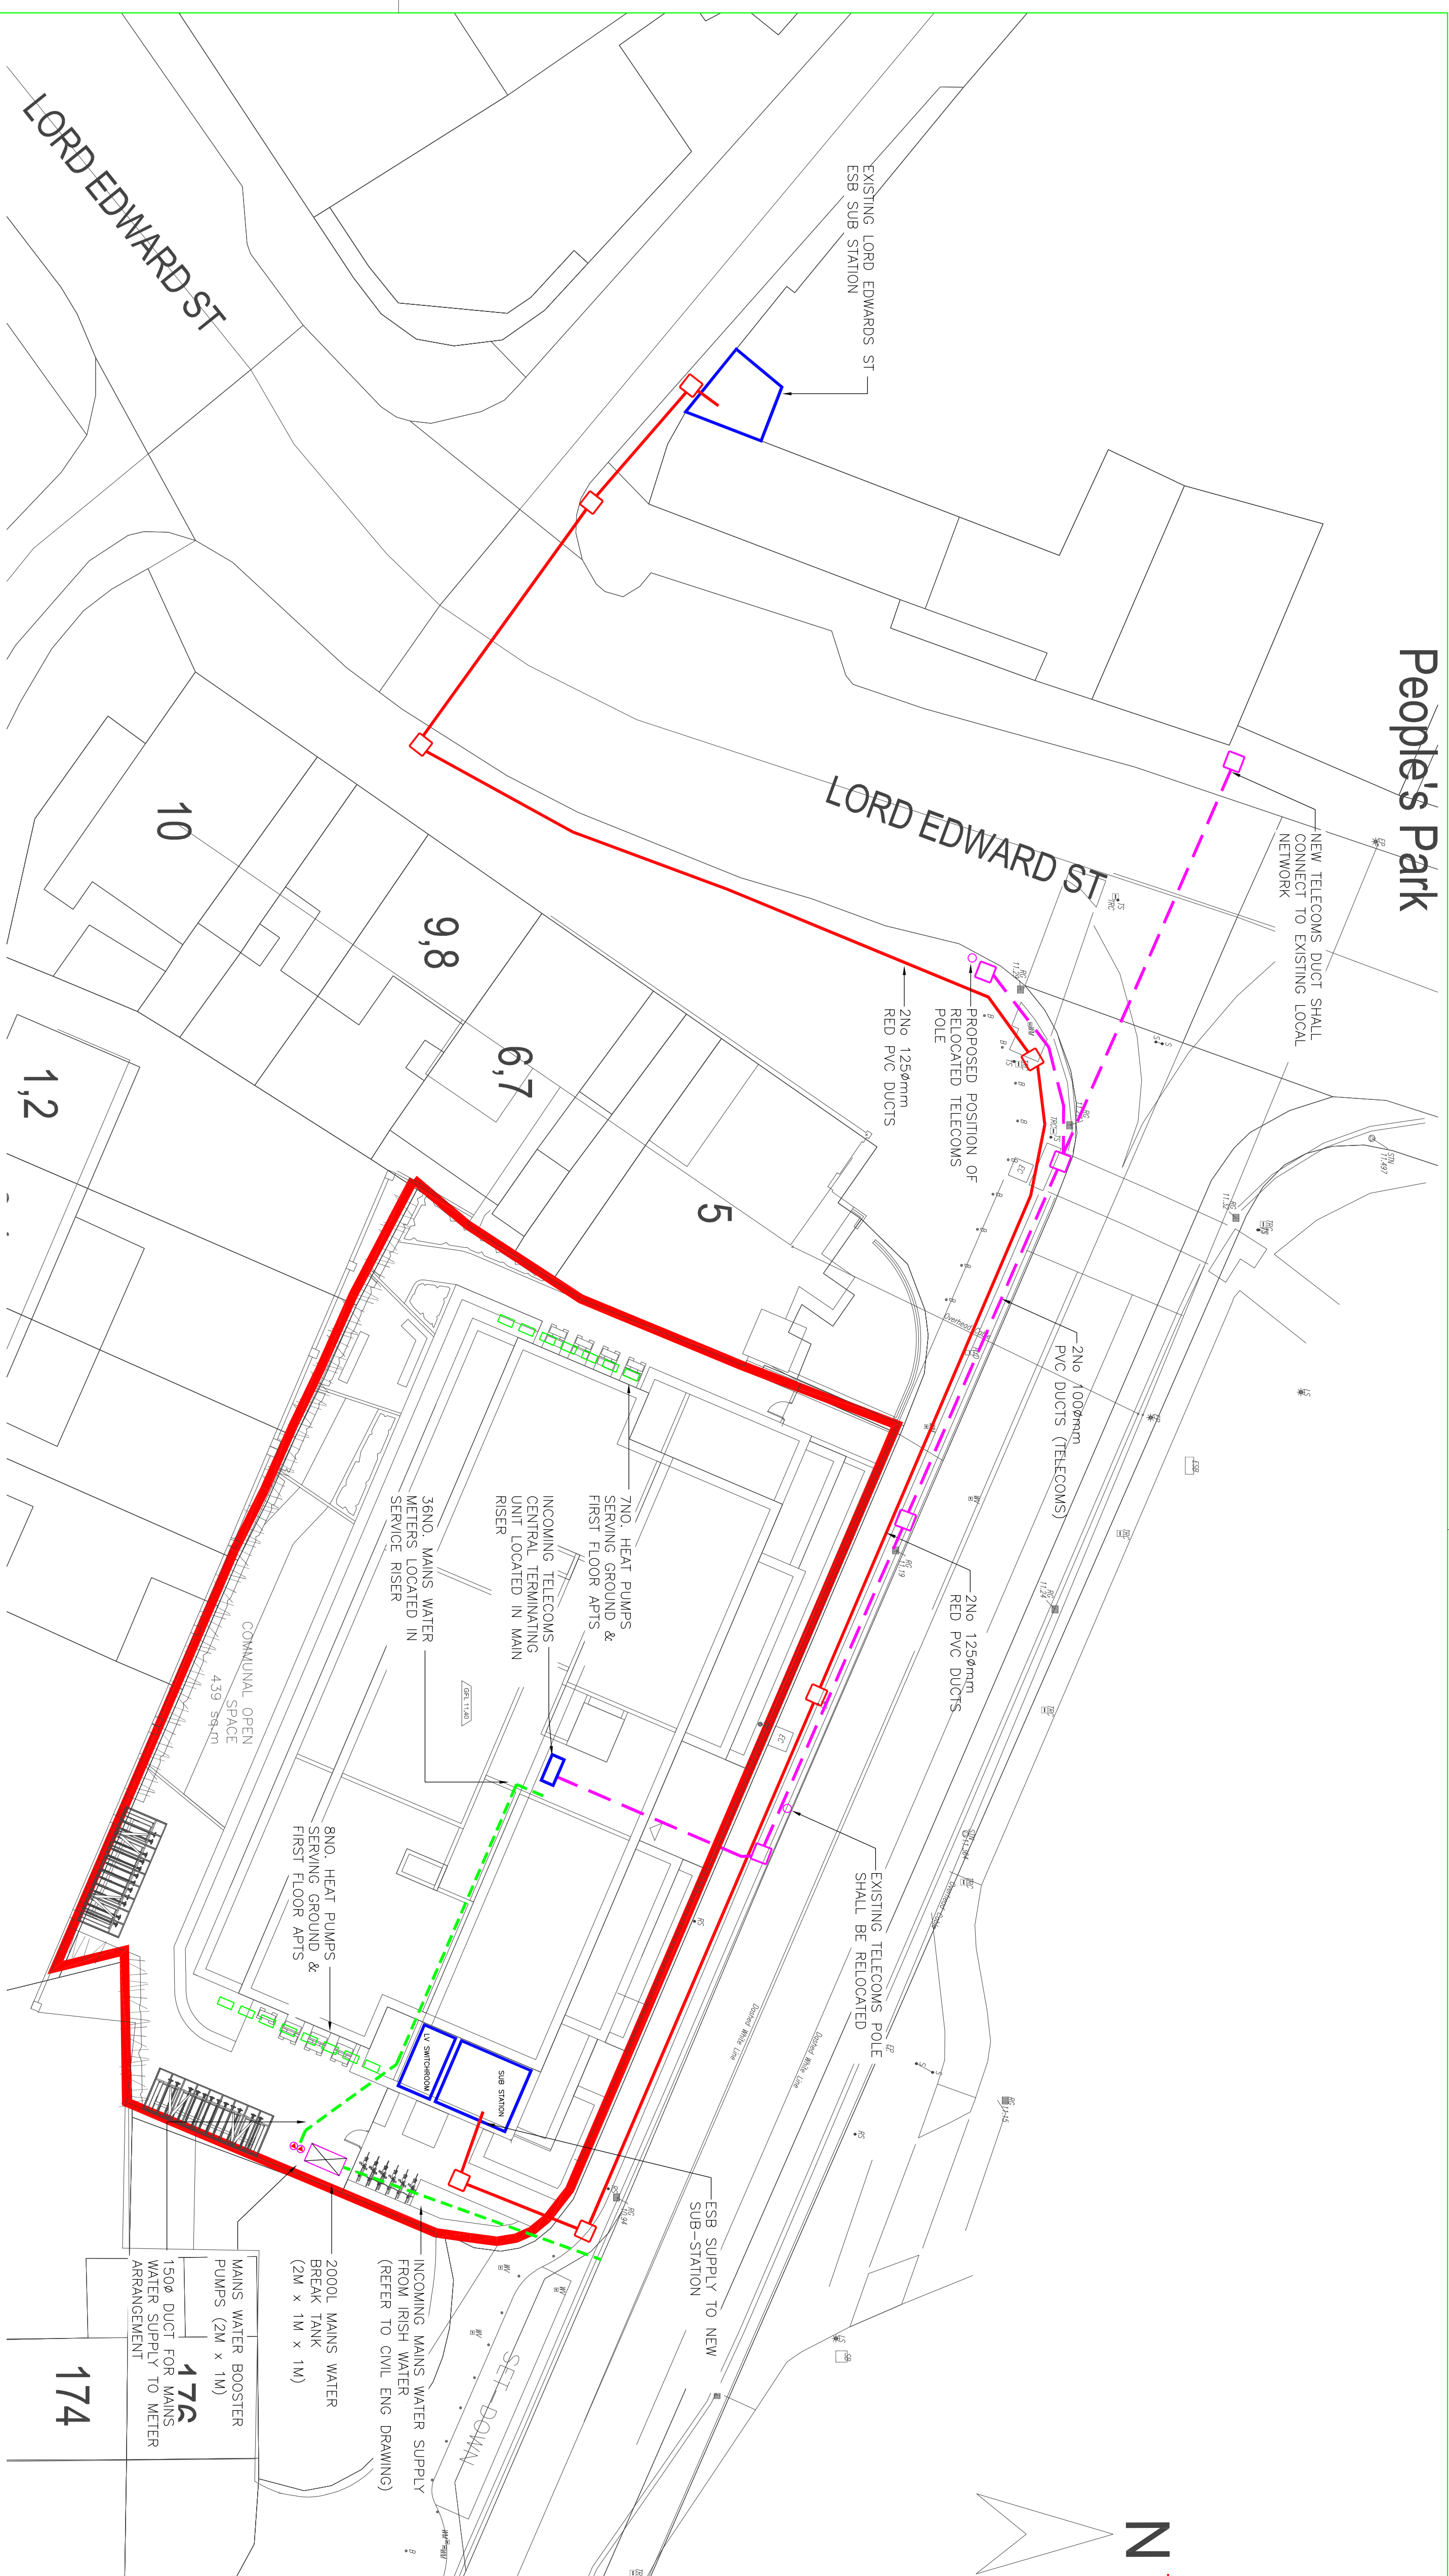


Guidebook for ESB Networks Standards for Electrical Services Revision 5 January 2014

**DUCT BENDS**

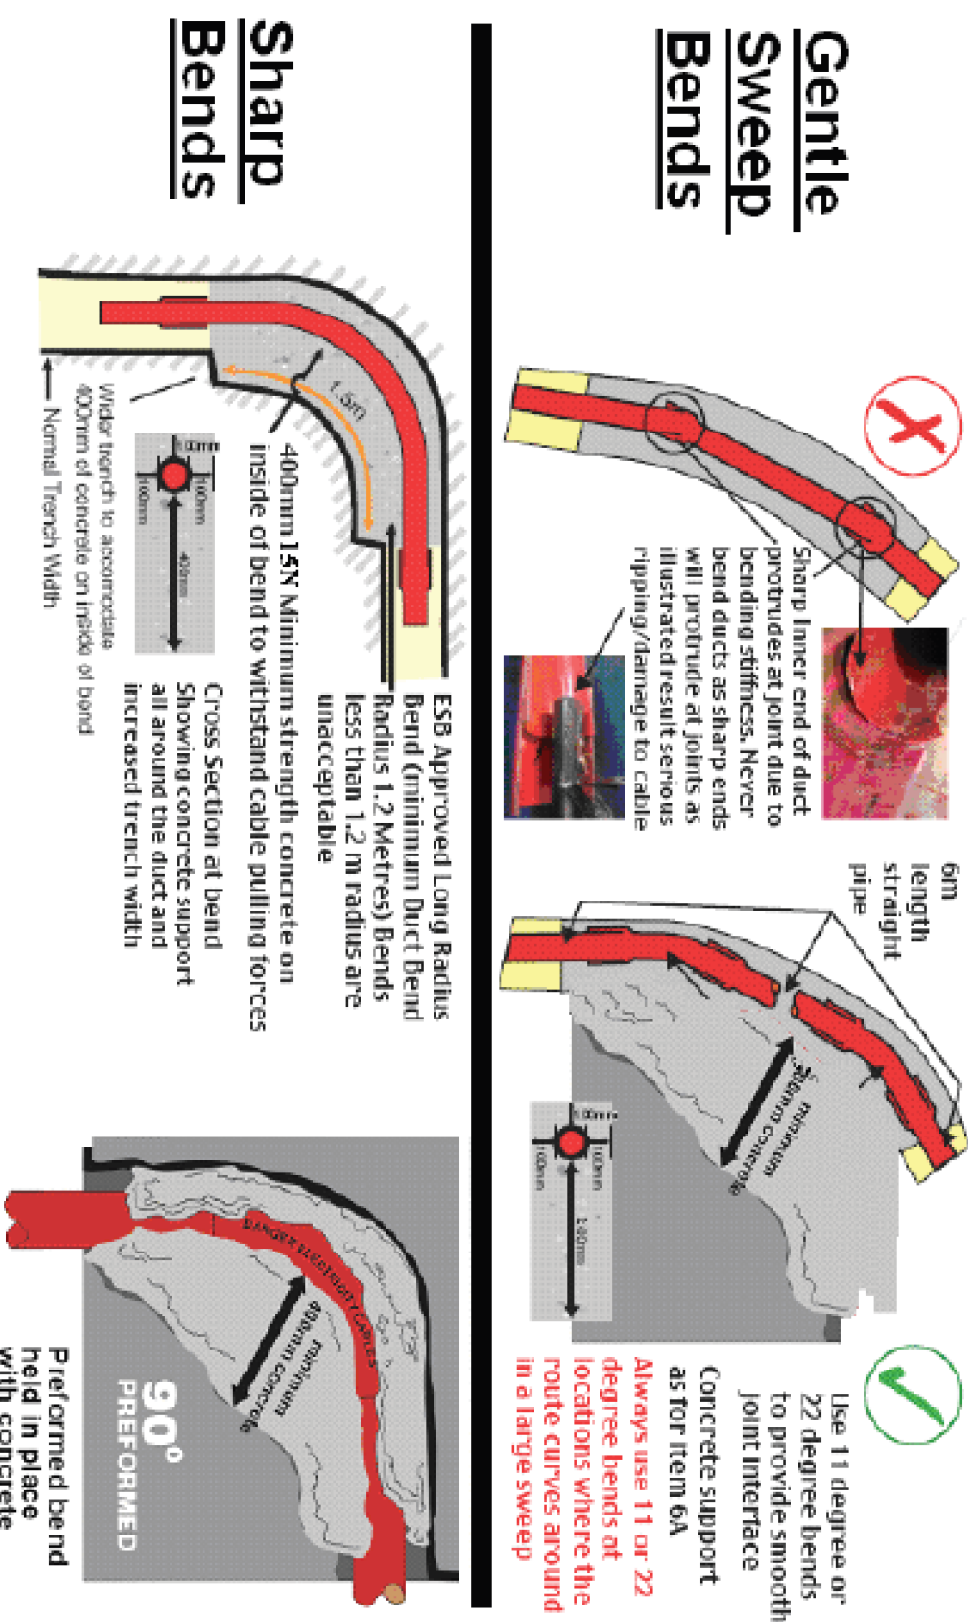

Guidebook for ESB Networks Standards for Electrical Services Revision 5 January 2014

**Cross - Section of Utility Services Trench within House owners Property showing minimum depth and minimum spacing requirements**

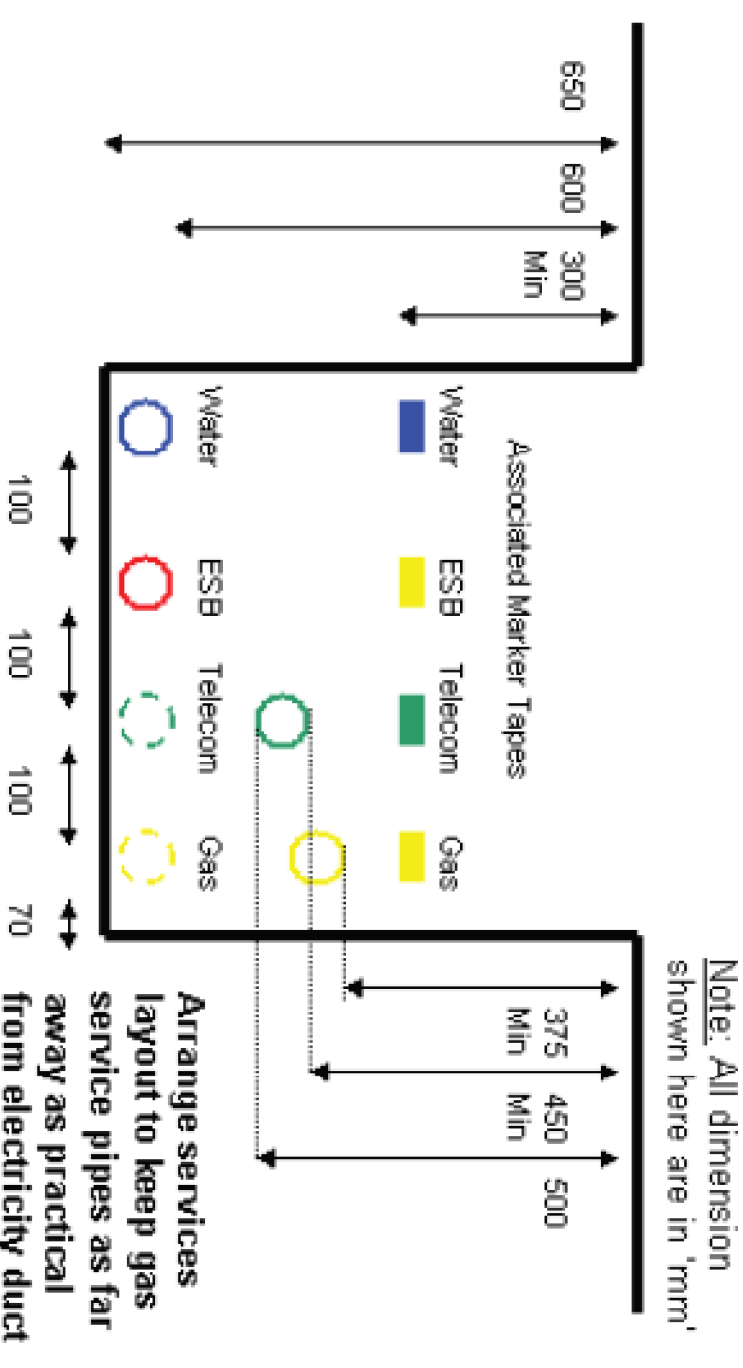

Comhairle Cathrach  
 & Contae Limerigh  
**Limerick City & County Council**

**CSD Engineering Limited**  
 Consulting Engineers

1A Centropoint Business Park, Oak Road, Dublin 12  
 T +353 1 4806333  
 info@csdengineering.ie  
 www.csdengineering.ie

**PROJECT TITLE**  
 HOUSING DEVELOPMENT AT  
 SPEAKERS CORNER, LIMERICK FOR  
 LIMERICK CITY & COUNTY COUNCIL  
**DRAWING TITLE**  
 PROPOSED SITE SERVICES LAYOUT

<b>DRAWN BY</b>	Blalongon	<b>CHECKED BY</b>	T.Keogh	<b>APPROVED BY</b>	T.McGinley
<b>DATE</b>	29/03/21	<b>DATE</b>	29/03/21	<b>DATE</b>	29/03/21
<b>SCALE</b>	1:200 @ A1	<b>PROJECT NUMBER</b>	105-079	<b>REVISION</b>	A3
<b>DRAWING STATUS</b>	PLANNING	<b>DRAWING NUMBER</b>	ESK01		