

Copyright ©

No part of this document may be re-produced or transmitted in any form or stored in any retrieval system of any nature without the written permission of the consultant as copyright holder except as agreed for use on the project for which the document was originally written.

General notes:


This drawing to be read in conjunction with all relevant architectural drawings and specifications.

This drawing to be read in conjunction with all relevant structural drawings and specifications.

This drawing to be read in conjunction with all relevant mechanical and electrical drawings and specifications.

All dimensions in millimeters. do not scale from this drawing. only use figured dimensions only.

Contractor must verify all dimensions on site prior to installation of services and production of working drawings.

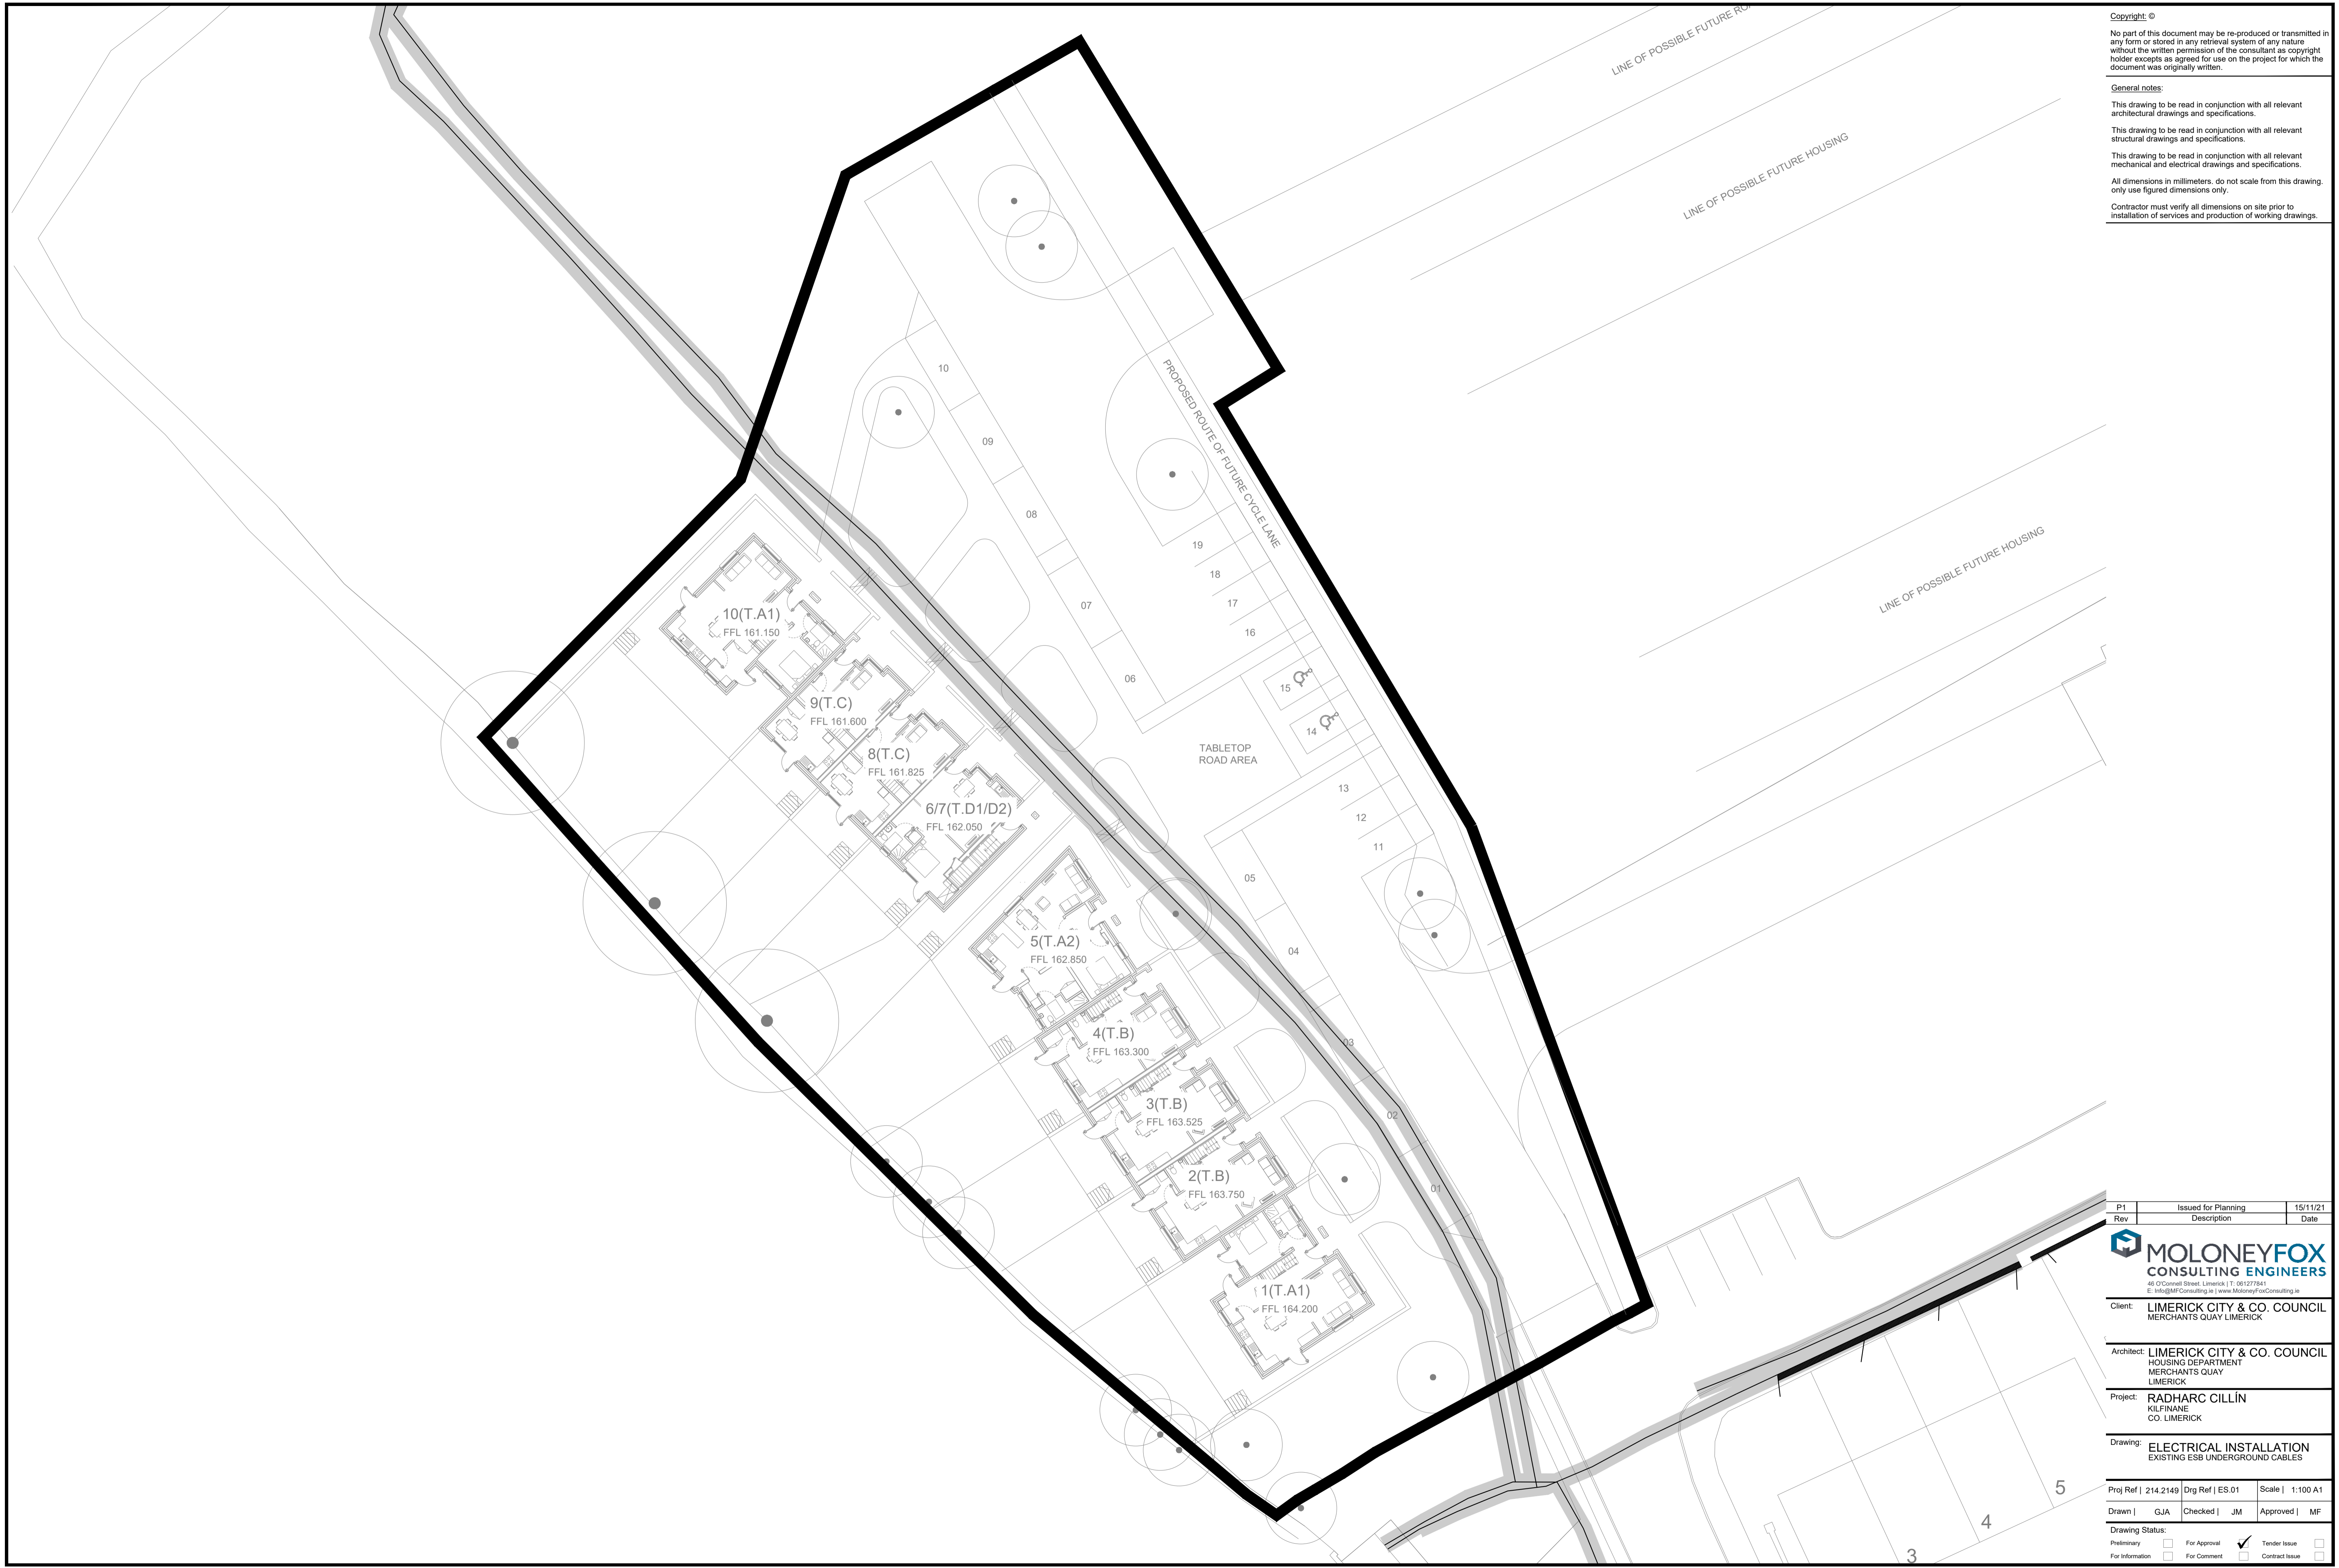

P1	Issued for Planning	15/11/21
Rev	Description	Date



Client: LIMERICK CITY & CO. COUNCIL
MERCHANTS QUAY LIMERICK

Architect: LIMERICK CITY & CO. COUNCIL
HOUSING DEPARTMENT
MERCHANTS QUAY LIMERICK

Project: RADHARC CILLÍN
KILFINANE
CO. LIMERICK

Drawing: ELECTRICAL INSTALLATION
EXISTING ESB UNDERGROUND CABLES

Proj Ref 214.2149	Drg Ref ES.01	Scale 1:100 A1
Drawn GJA	Checked JM	Approved MF

Drawing Status:

Preliminary	<input type="checkbox"/>	For Approval	<input type="checkbox"/>	Tender Issue	<input type="checkbox"/>
For Information	<input type="checkbox"/>	For Comment	<input type="checkbox"/>	Contract Issue	<input type="checkbox"/>