
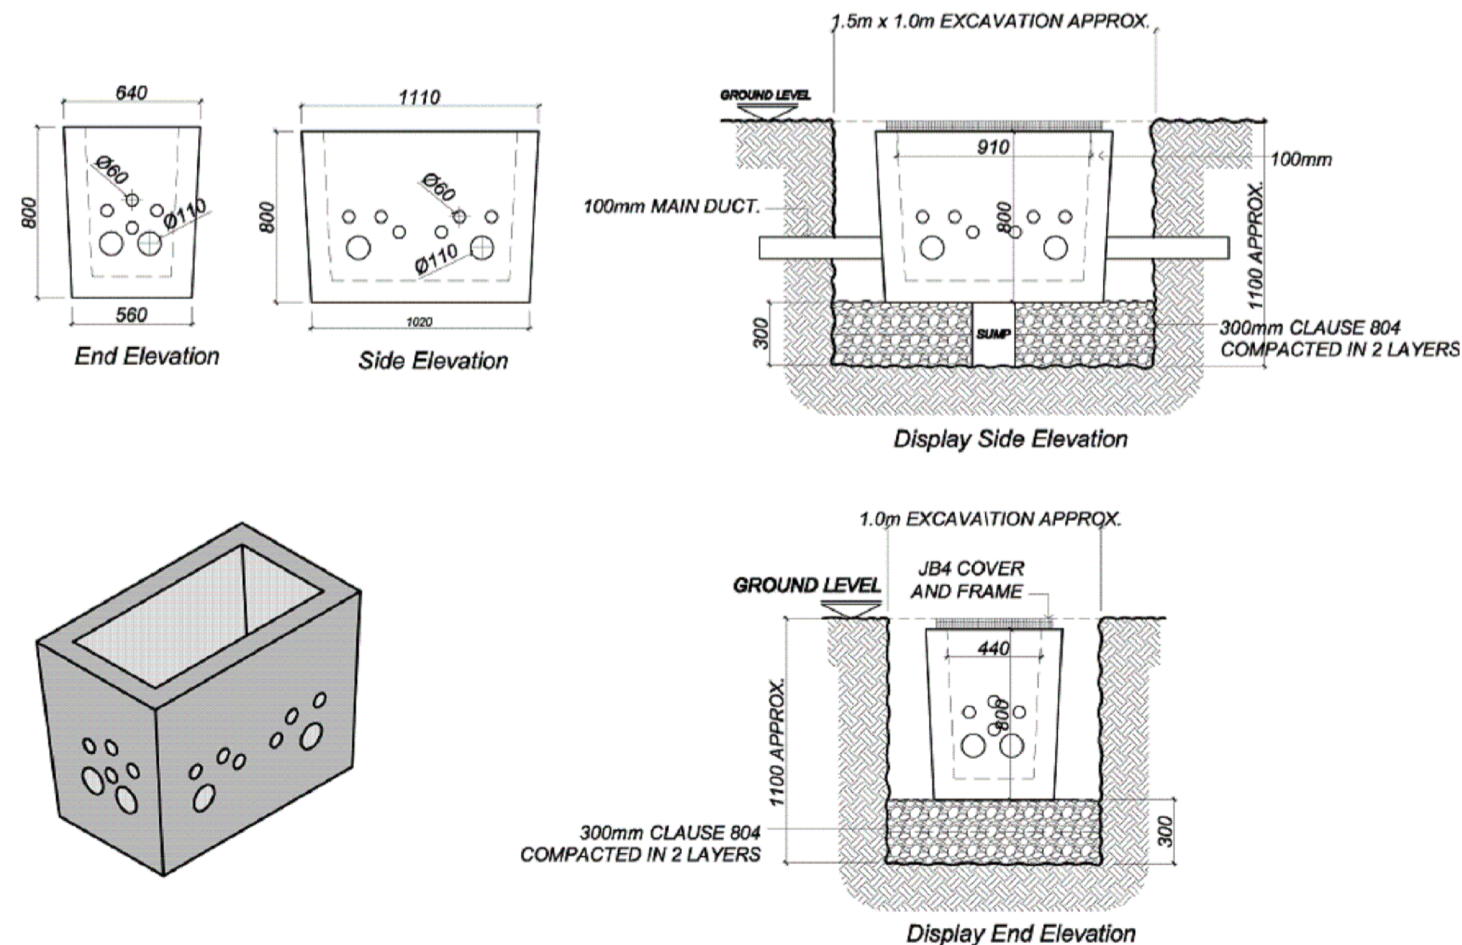


Copyright ©  
 No part of this document may be re-produced or transmitted in any form or stored in any retrieval system of any nature without the written permission of the consultant as copyright holder except as agreed for use on the project for which the document was originally written.

**General notes:**  
 This drawing to be read in conjunction with all relevant architectural drawings and specifications.  
 This drawing to be read in conjunction with all relevant structural drawings and specifications.  
 This drawing to be read in conjunction with all relevant mechanical and electrical drawings and specifications.  
 All dimensions in millimeters, do not scale from this drawing, only use figured dimensions only.  
 Contractor must verify all dimensions on site prior to installation of services and production of working drawings.

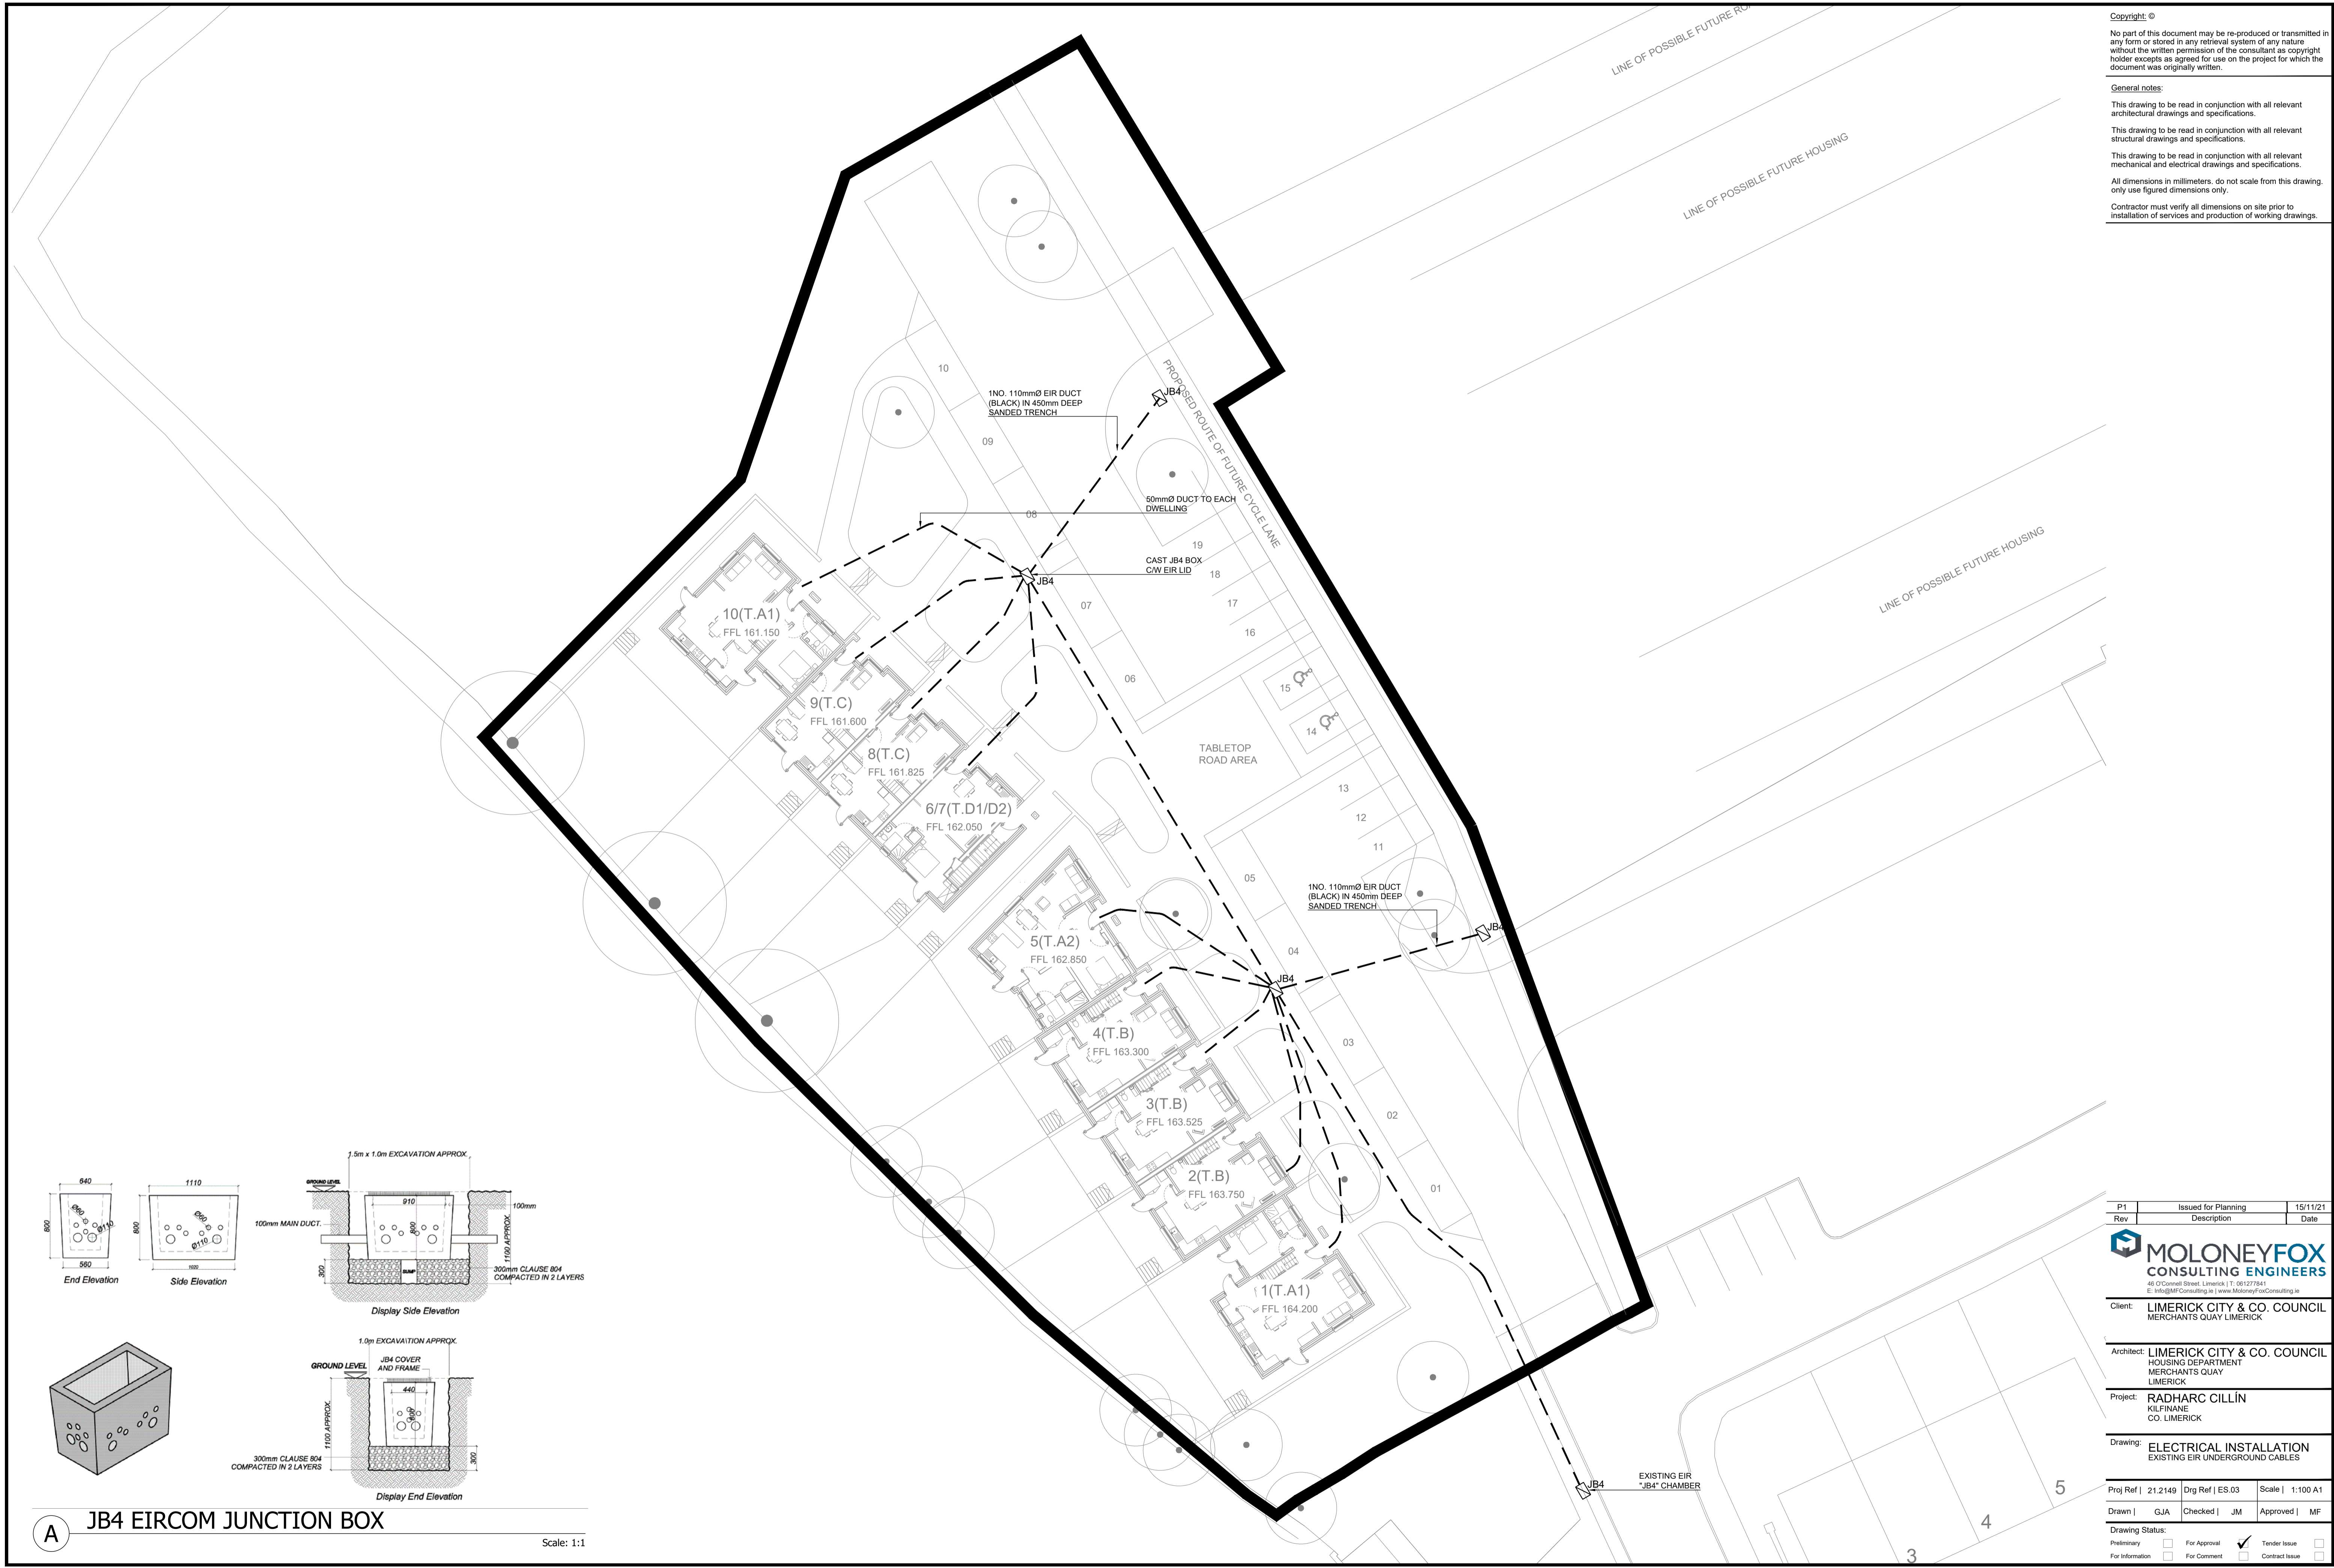

**A JB4 EIRCOM JUNCTION BOX**  
 Scale: 1:1

P1	Issued for Planning	15/11/21
Rev	Description	Date
 46 O'Connell Street, Limerick, T1 01121/081 E: info@moloneyfox.ie   www.moloneyfox.ie		
Client:	LIMERICK CITY & CO. COUNCIL MERCHANTS QUAY LIMERICK	
Architect:	LIMERICK CITY & CO. COUNCIL HOUSING DEPARTMENT MERCHANTS QUAY LIMERICK	
Project:	RADHARC CILLÍN KILFINANE CO. LIMERICK	
Drawing:	ELECTRICAL INSTALLATION EXISTING EIR UNDERGROUND CABLES	
Proj Ref	21.2149	Drq Ref   ES.03
Scale	1:100 A1	
Drawn	GJA	Checked   JM
Approved	MF	
Drawing Status:	<input type="checkbox"/> Preliminary <input type="checkbox"/> For Information <input type="checkbox"/> For Approval <input type="checkbox"/> For Comment <input checked="" type="checkbox"/> Tender Issue <input type="checkbox"/> Contract Issue	